
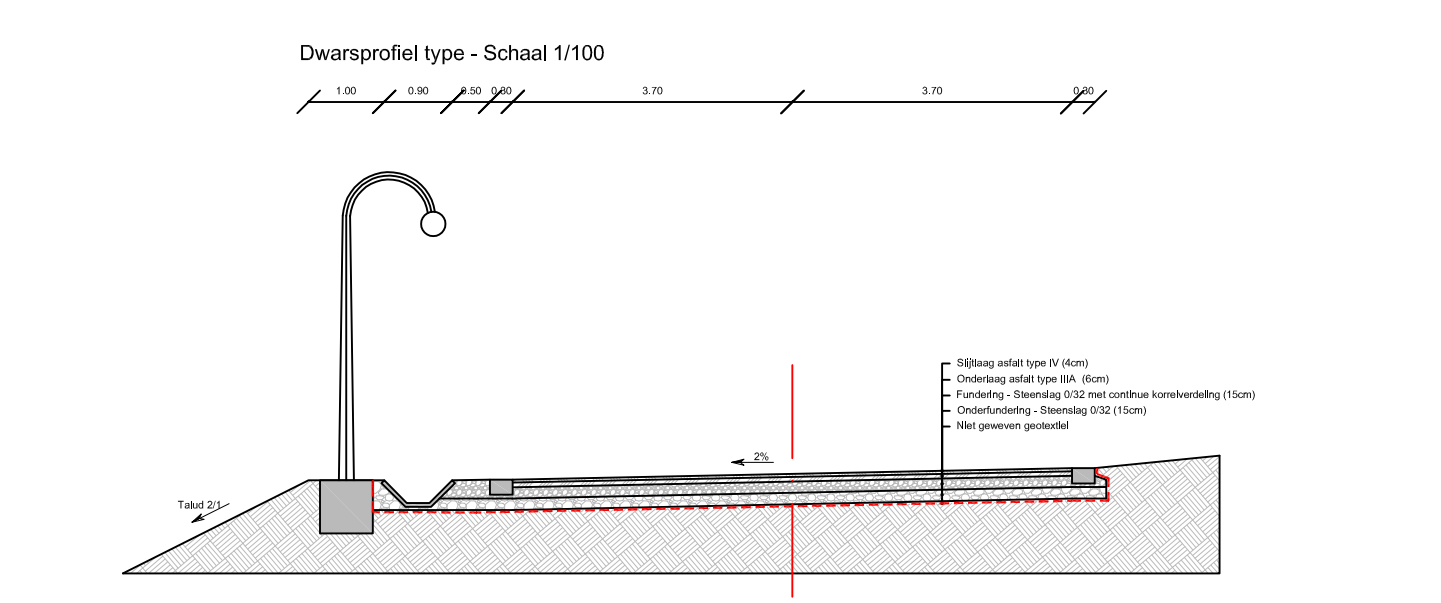


**LEGEND**

- Manhole
- DN.200 Pipe Ø200mm
- DN.300 Pipe Ø300mm
- DN.400 Pipe Ø400mm
- ◆ Light

 Zone steenslag - level 9.50



Profielen - zie plan: 1265058\_001  
Lengte profiel - zie plan: 1265059\_001

Customer: \_\_\_\_\_

Partners: \_\_\_\_\_

Project: \_\_\_\_\_

Rev.	Y	M	D	Modifications	Status	Drawn	Checked	Approved	Validated
00	180417			UPDATE		DT	JAUER	DE BESE	ROBET

Project: **SF2-SPENT FUEL STORAGE FACILITY**

Subject: **KCD : VOORBEREIDENDE WERKEN**

PLANZICHT

External Reference		Confidentiality Level	
Replaces DWG. Nr.		INTERNAL	
Scale		1/500	
Revision		1/001	
Project Code		GEO	
Drawing Number		M920	
Sheet		003	
Rev.		00	

TRACTEBEL ENGINEERING S.A.  
Avenue Ariane, 7  
B-1200 Brussels - BELGIUM

TRACTEBEL ENGINE