




Doorsnede C - C  
1 : 50

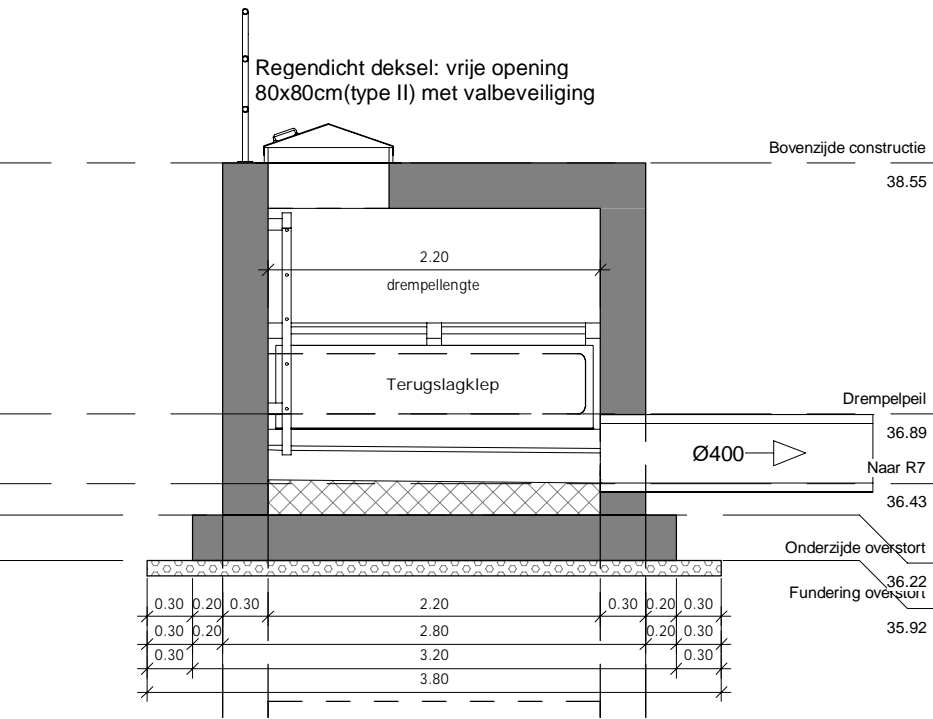



Doorsnede F - F  
1 : 50

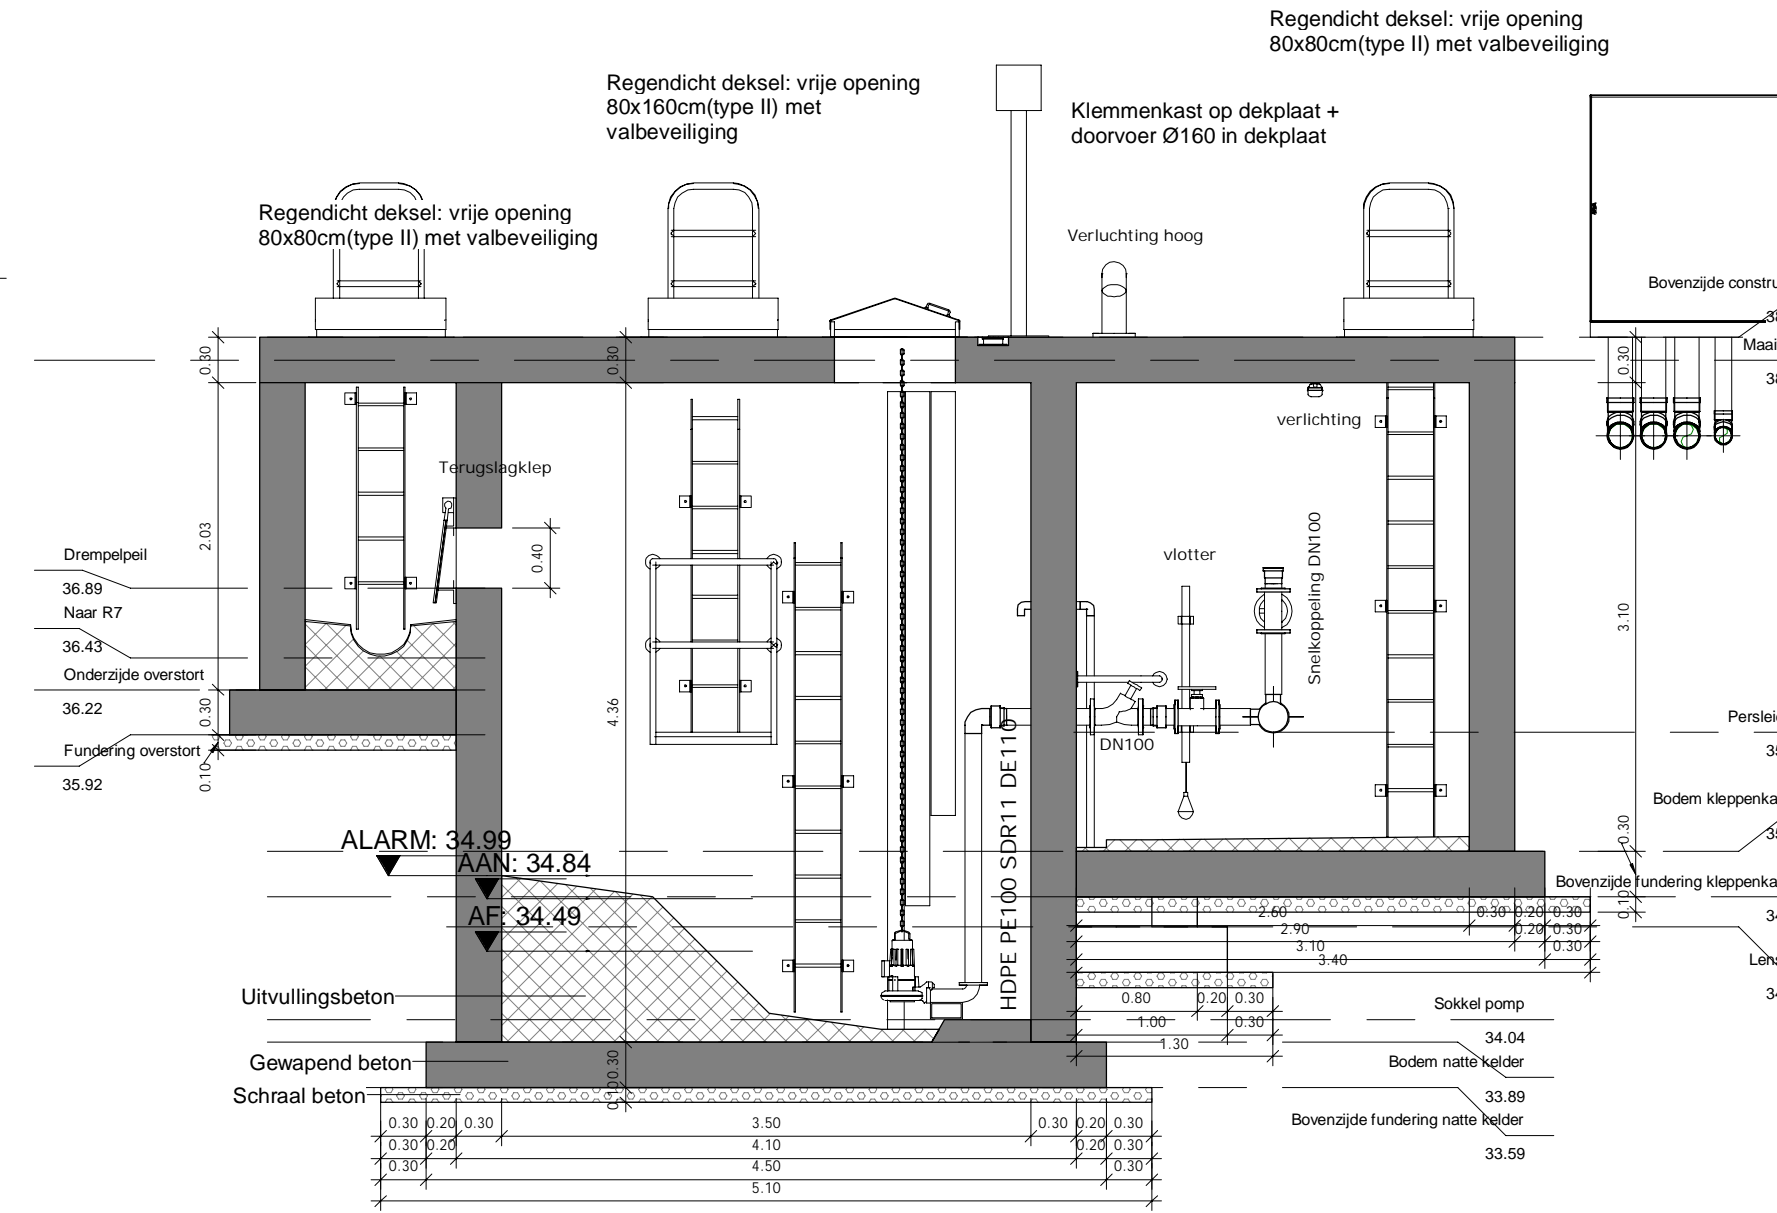

Doorsnede E - E  
1 : 50

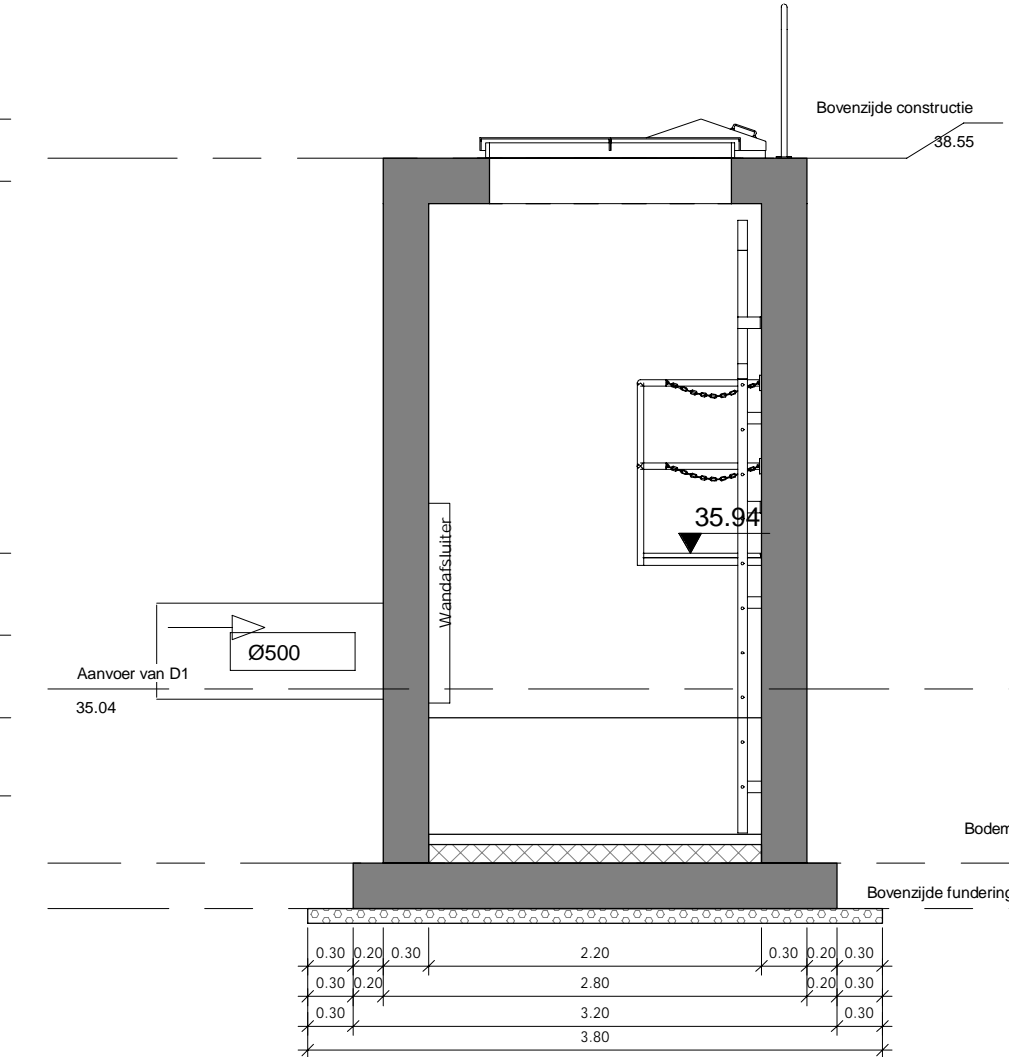

Doorsnede B - B  
1 : 50

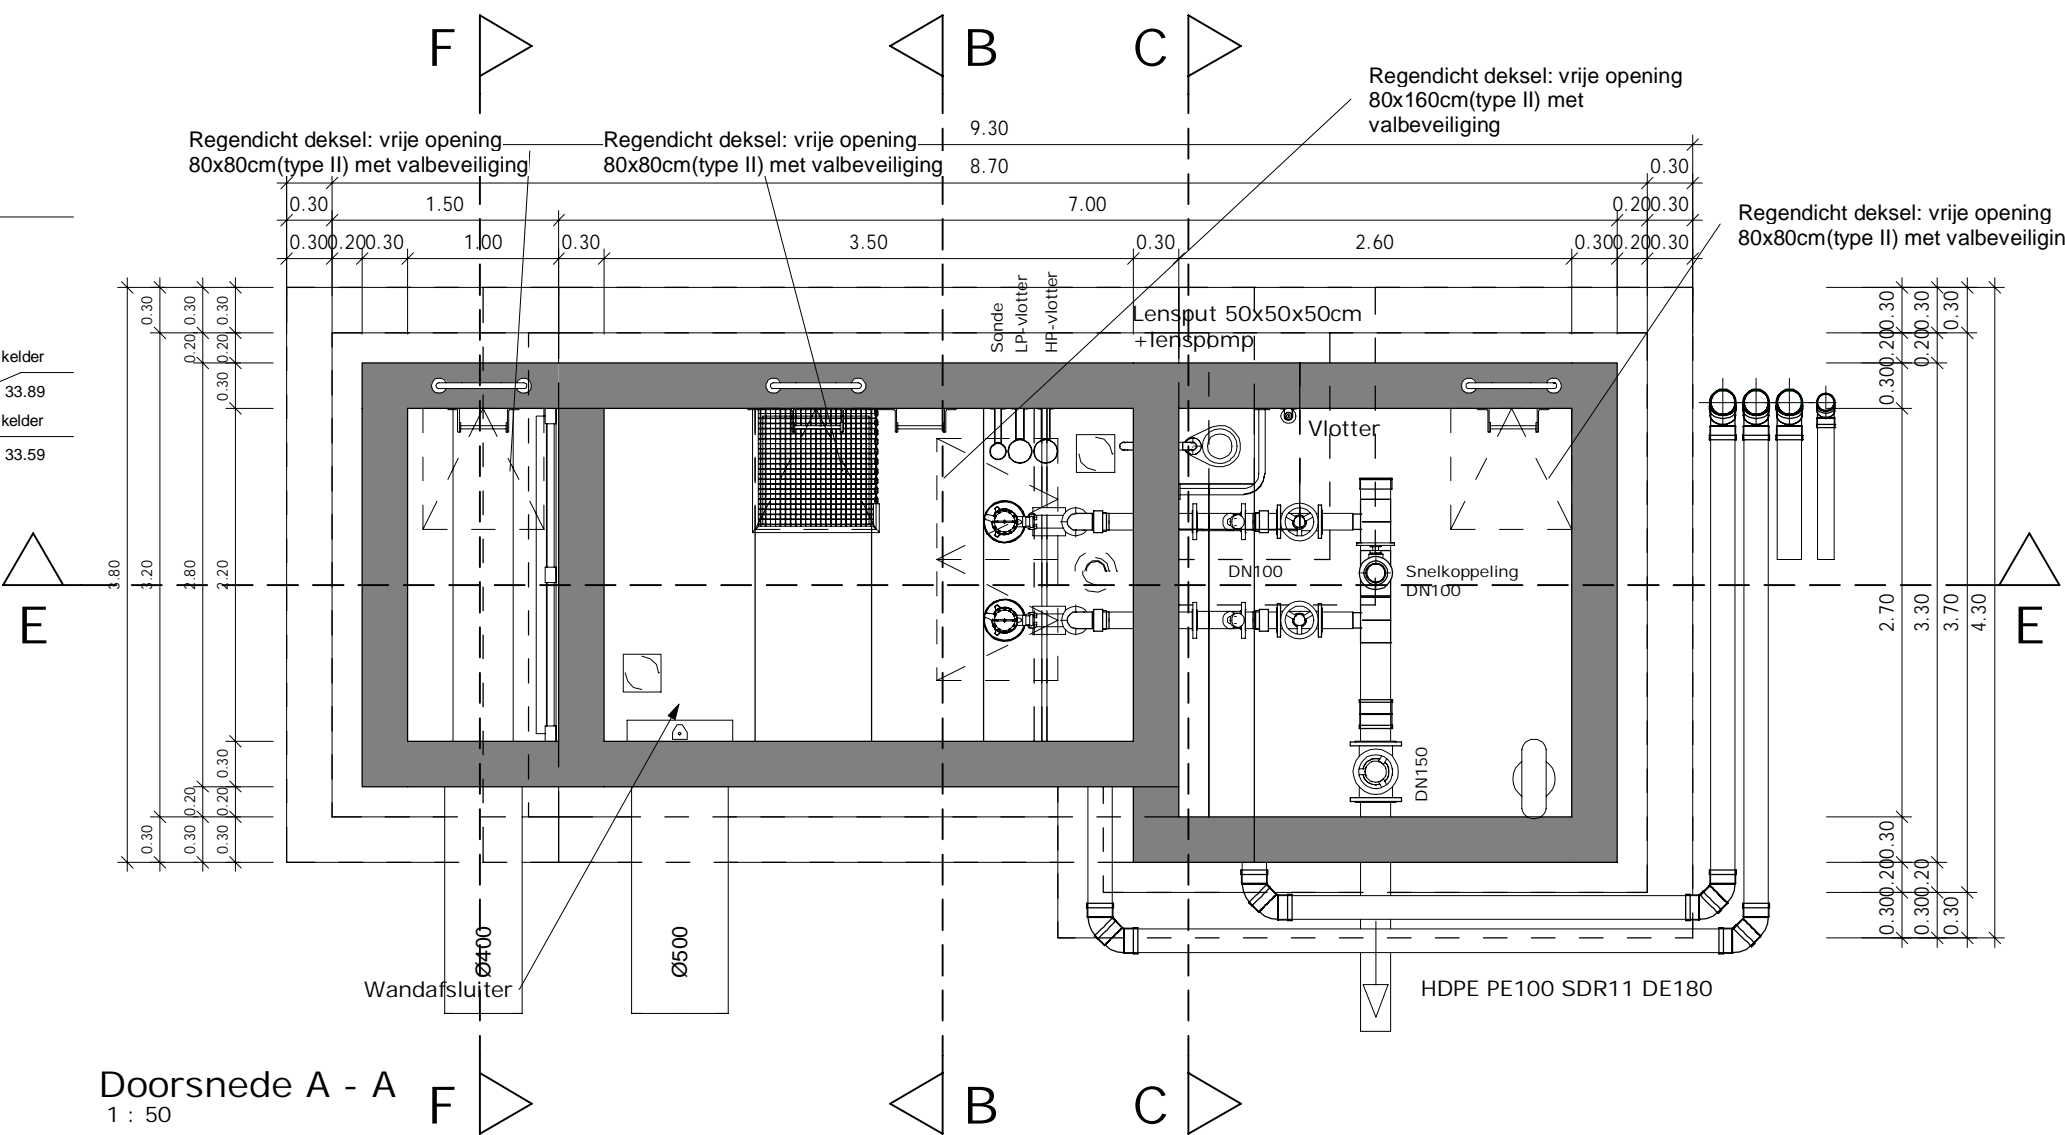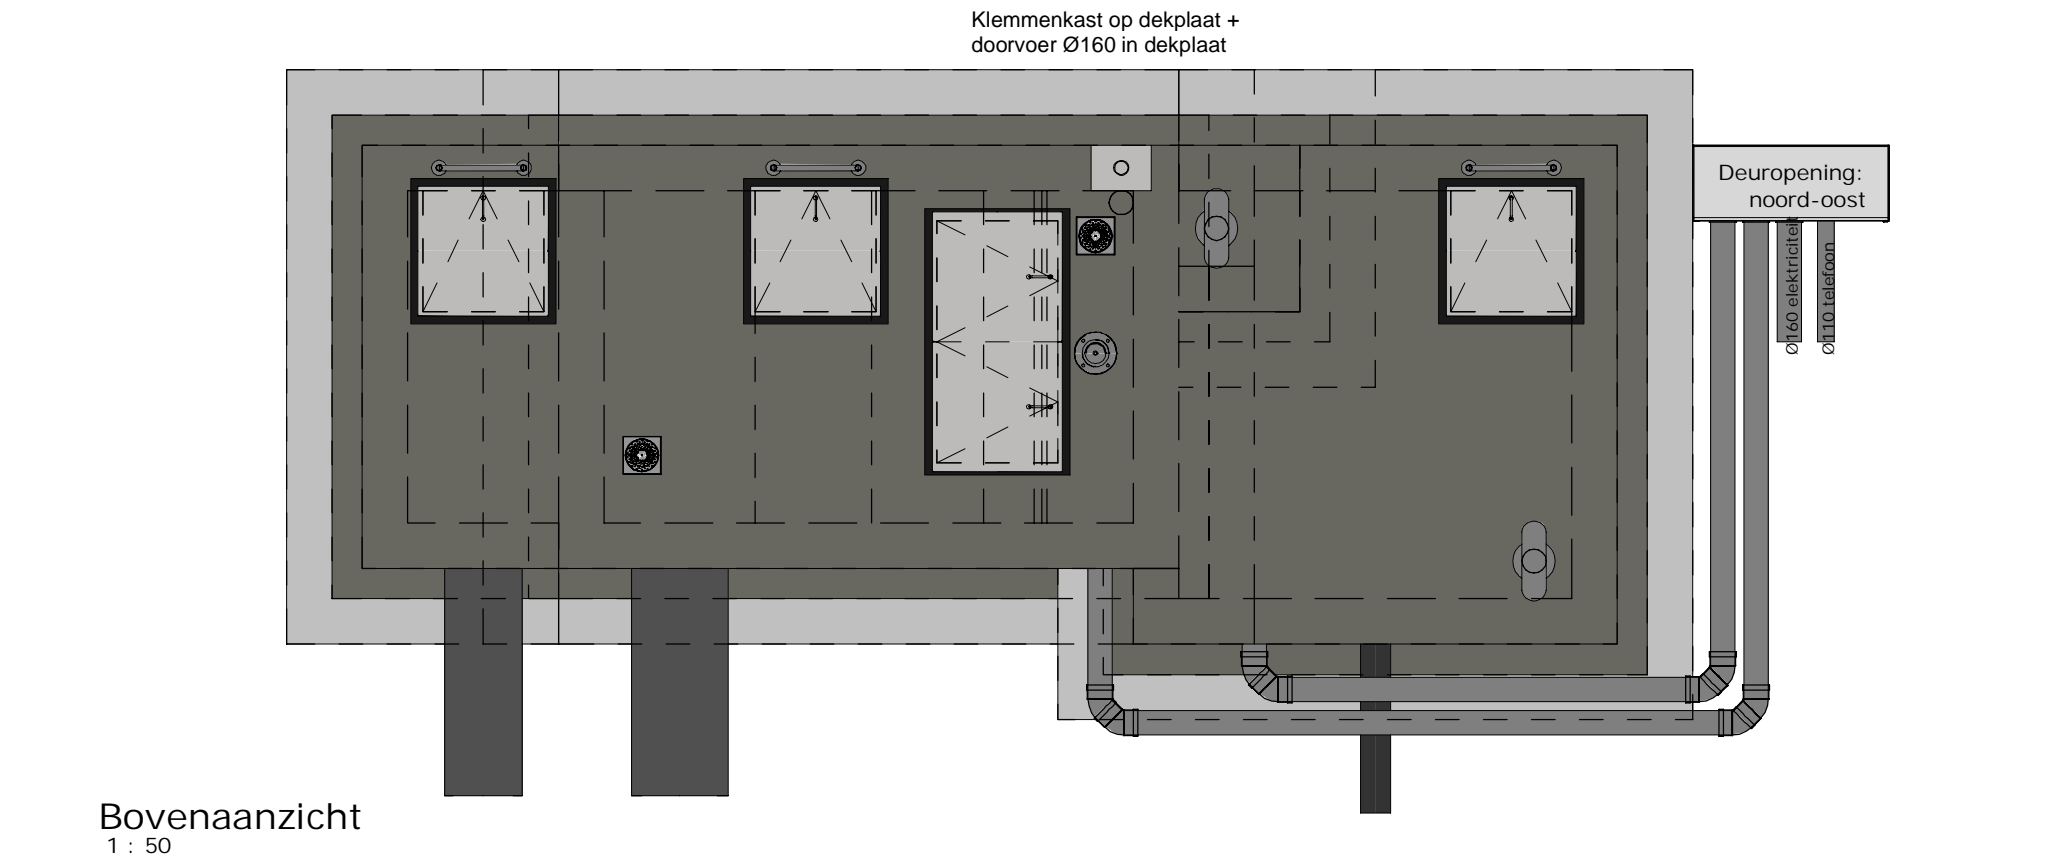

Doorsnede A - A  
1 : 50