


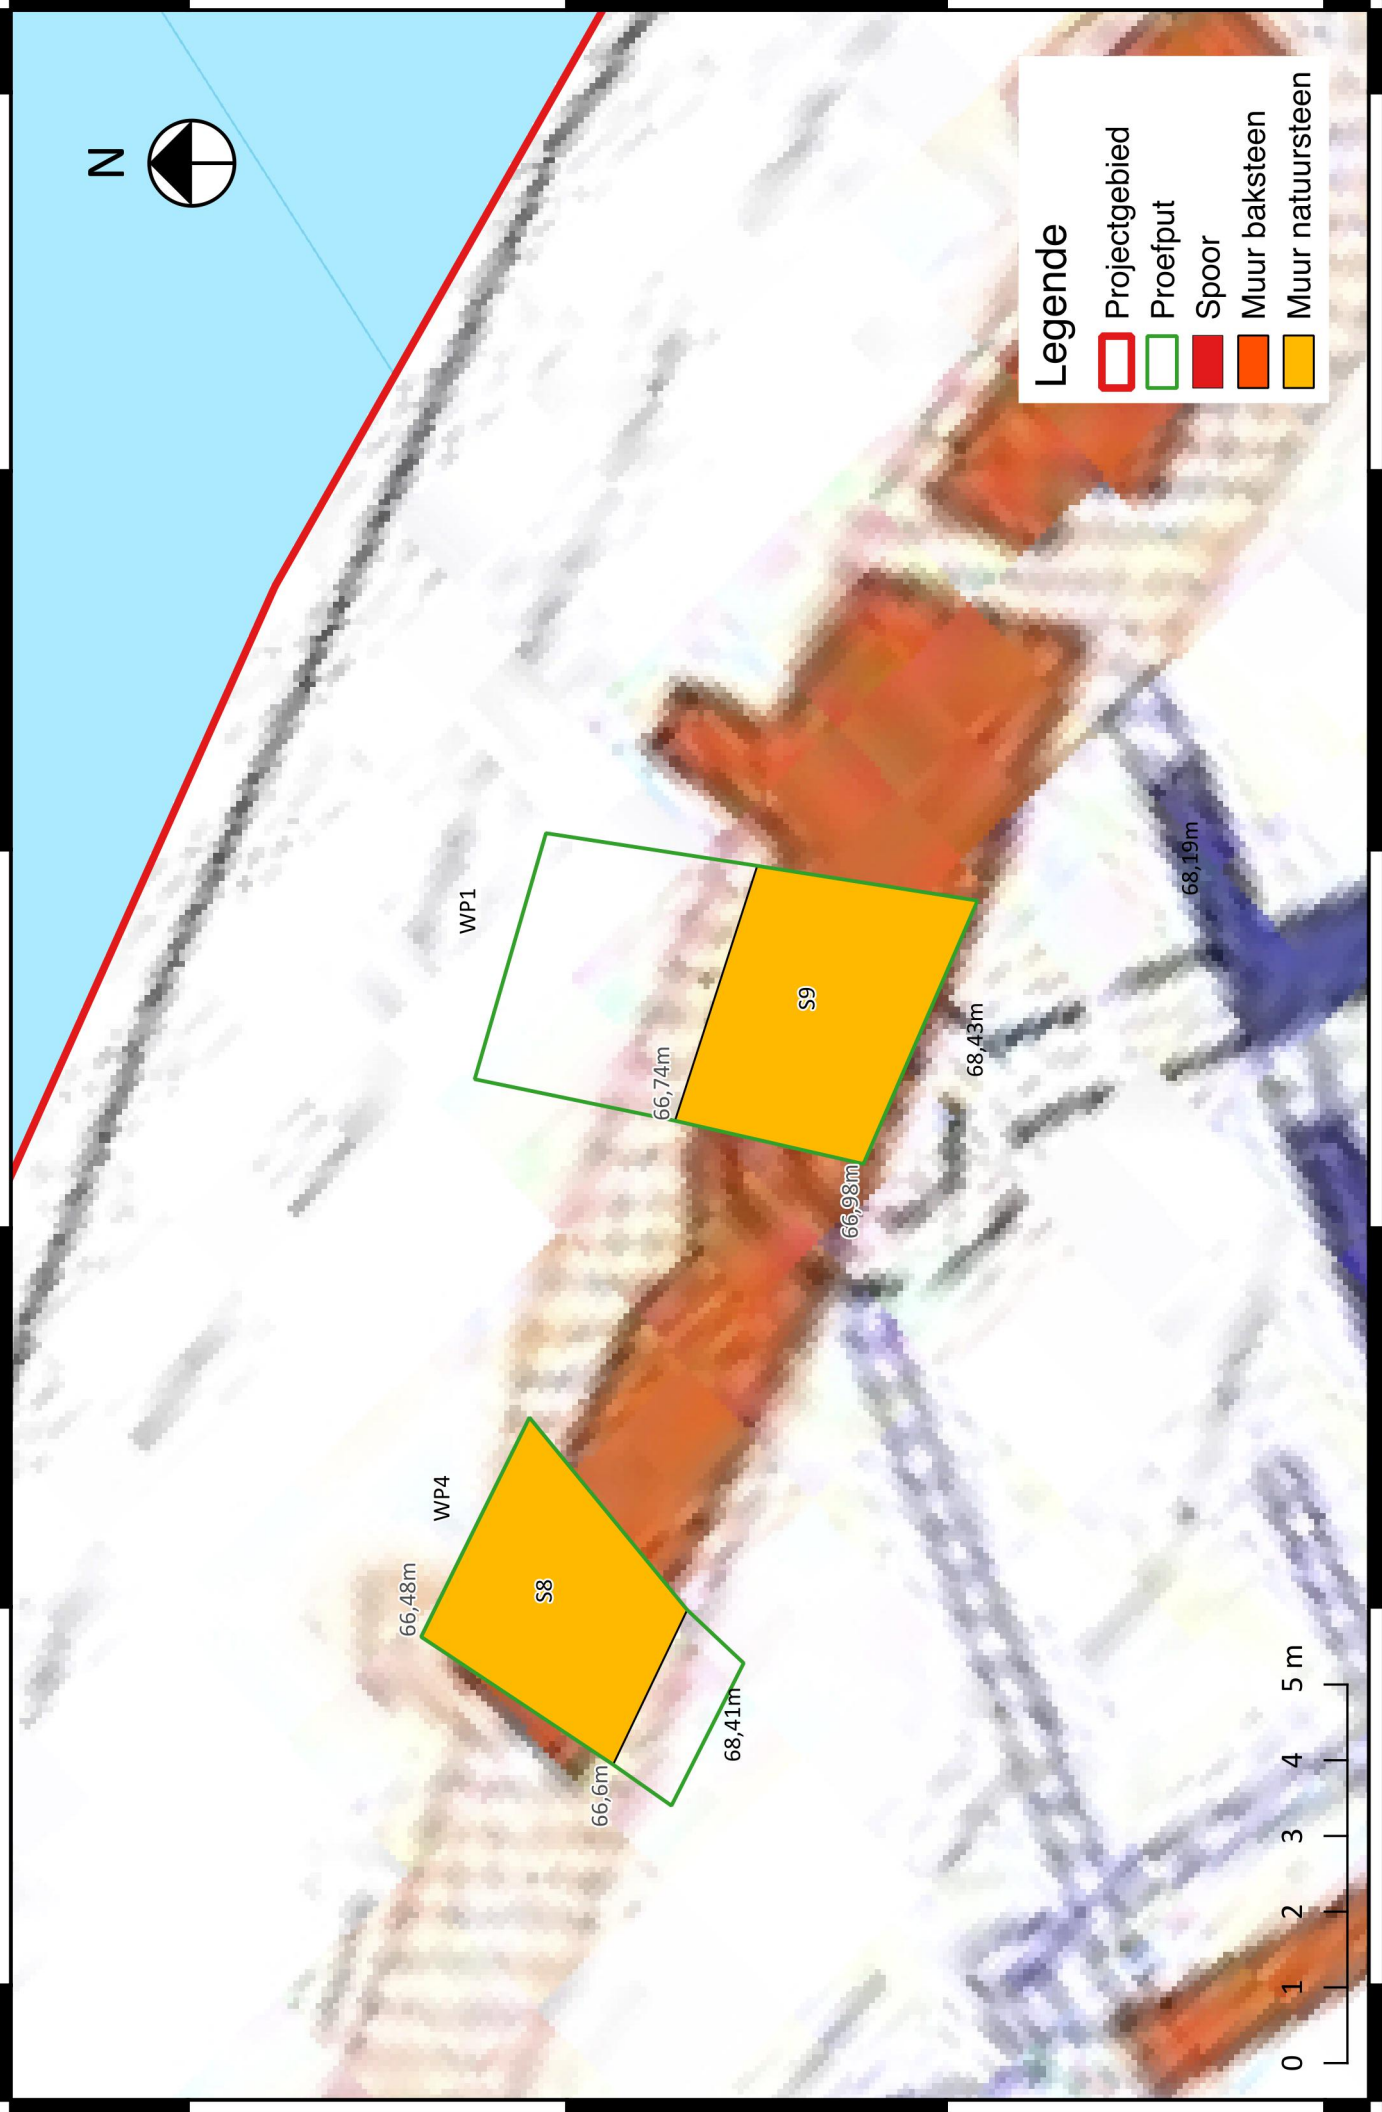

Legende

- Projectgebied
- Proefput
- Spoor
- Muur baksteen
- Muur natuursteen



168265

168260

168255

168250

160490

160495

160500

160505

160510

160515

0 1 2 3 4 5 m

WP4

S8

66,48m

66,6m

68,41m

WP1

S9

66,74m

66,98m

68,43m

68,19m