

125415

125430

125445


125460

125475

Aanmaakdatum:
25/5/2021
1:260 2019A475



169830
169815
169800
169785
169770
169755
169740

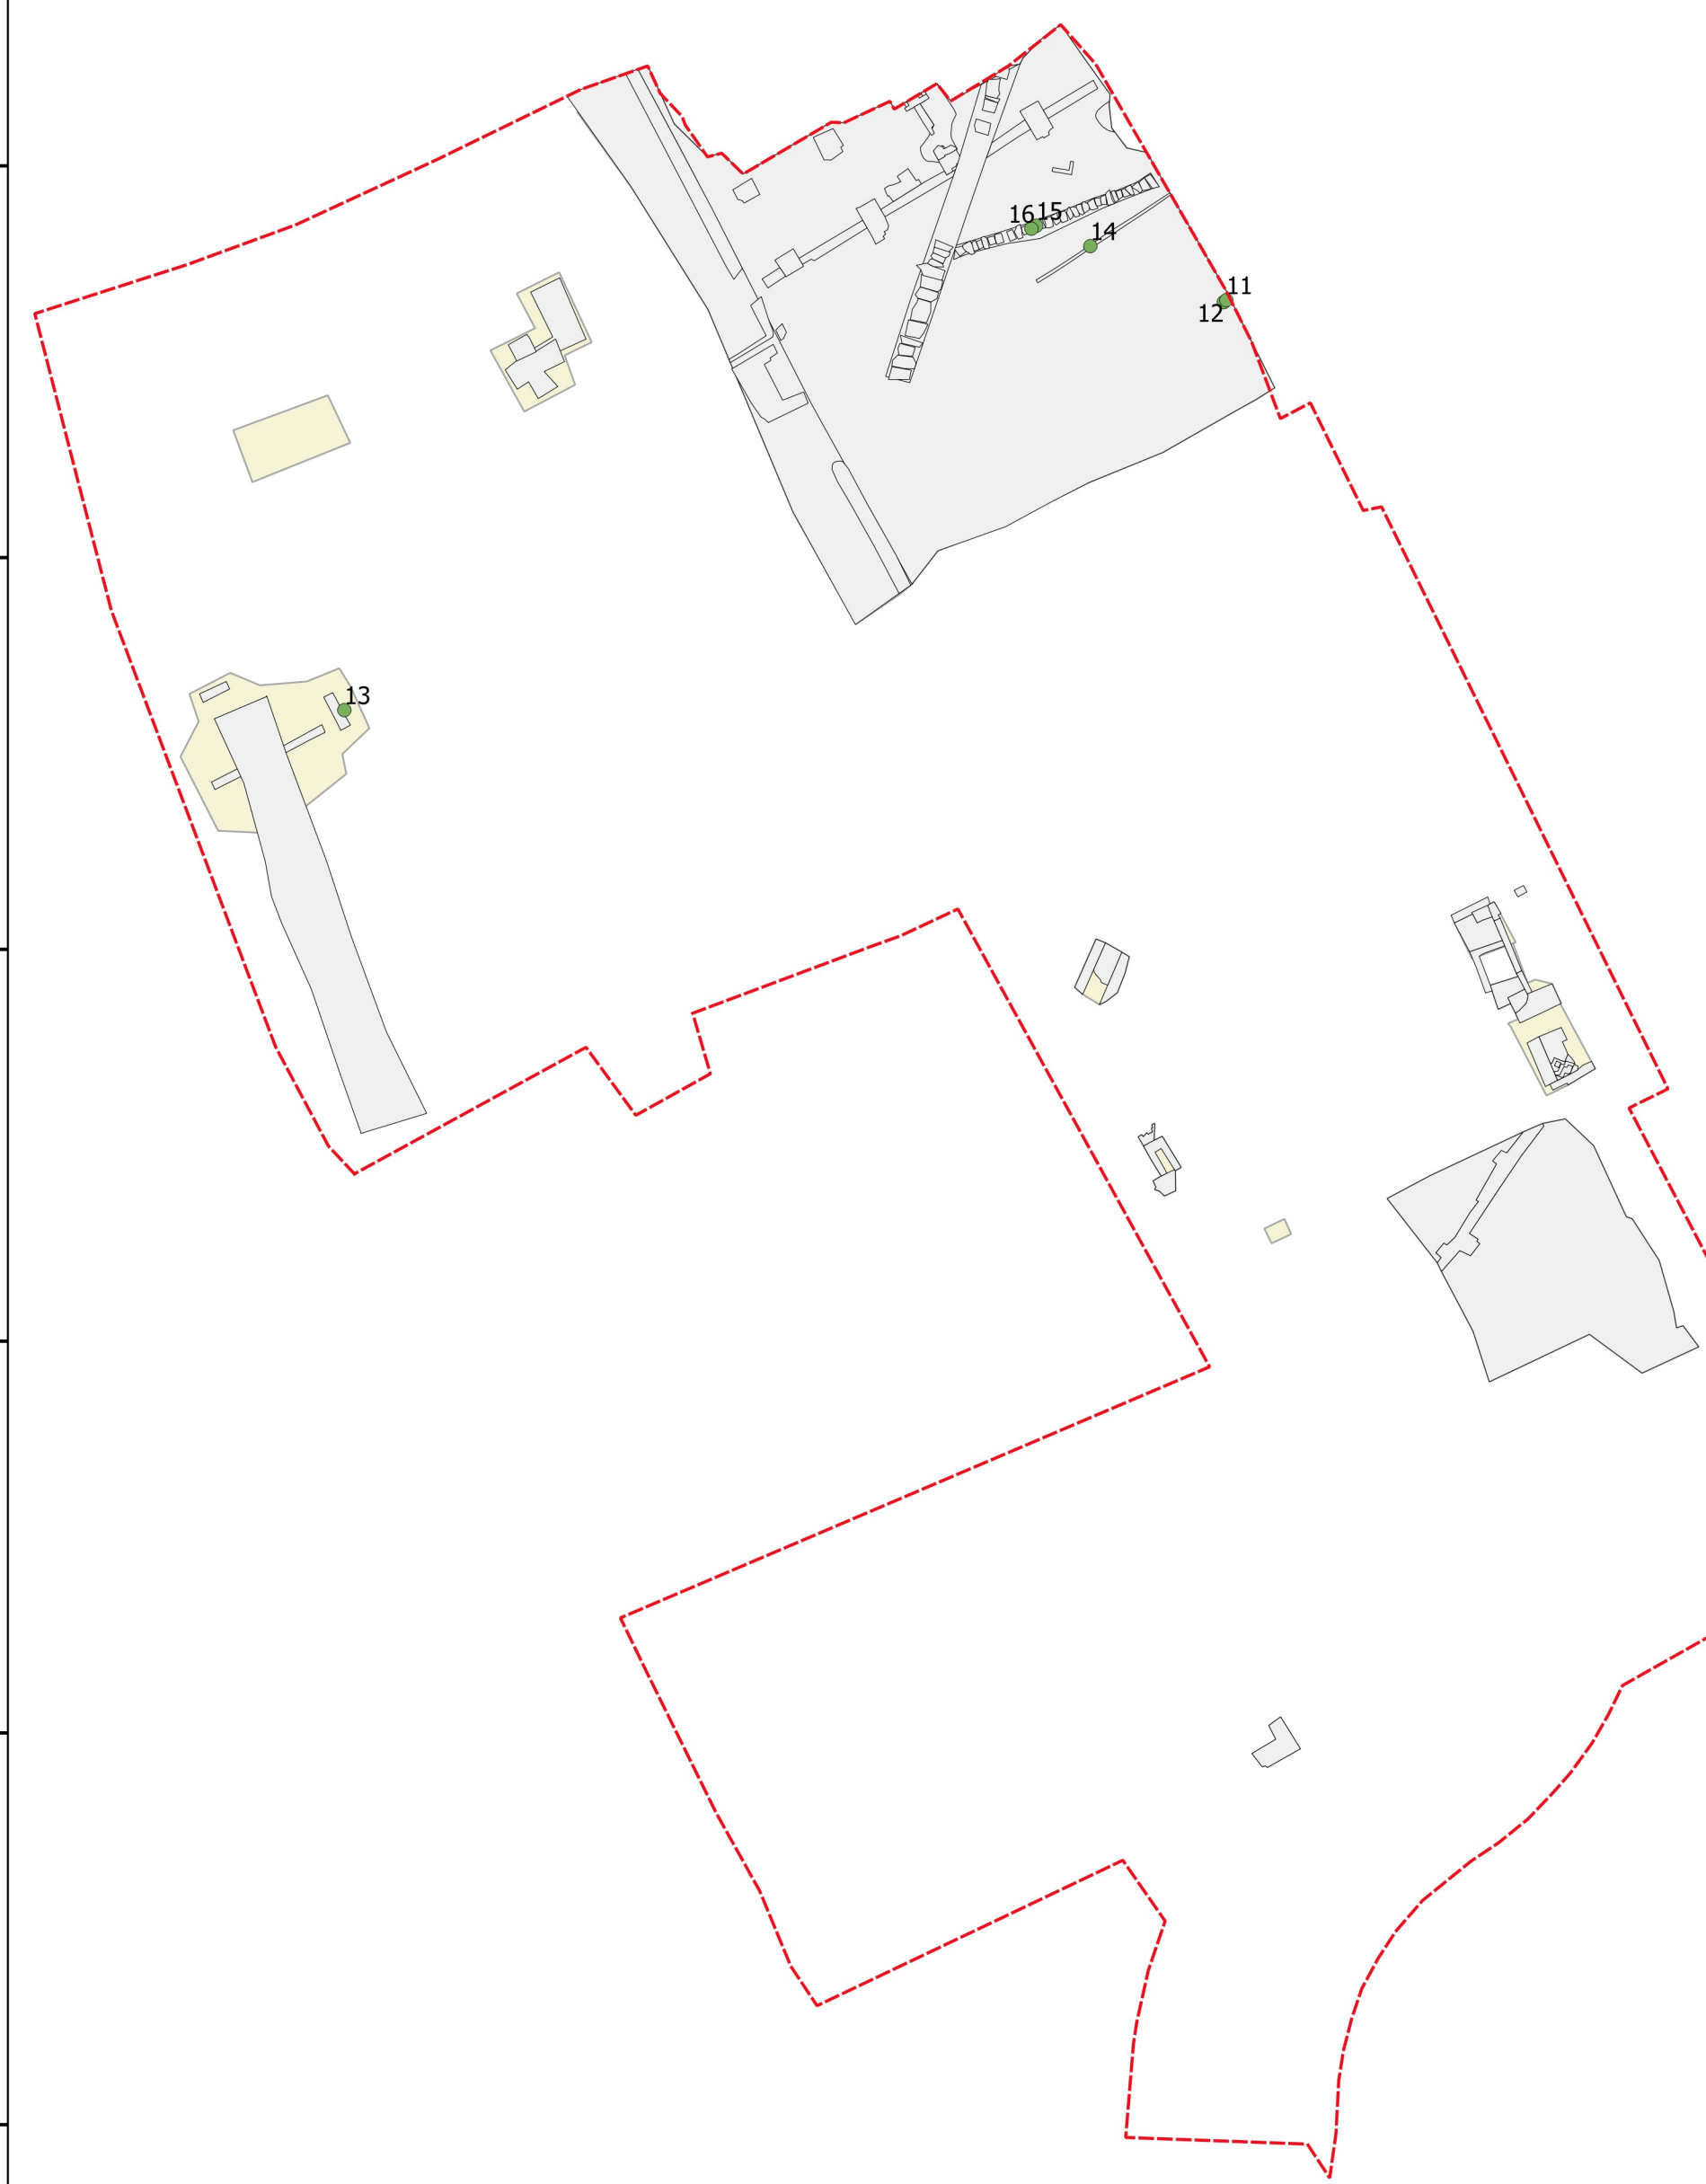

- Legenda
- Plangebied
 - Vlak 2
 - Sporen vlak 2
 - Monsters vlak 2