


Aanmaakdatum:
25/5/2021
1:260 2019A475

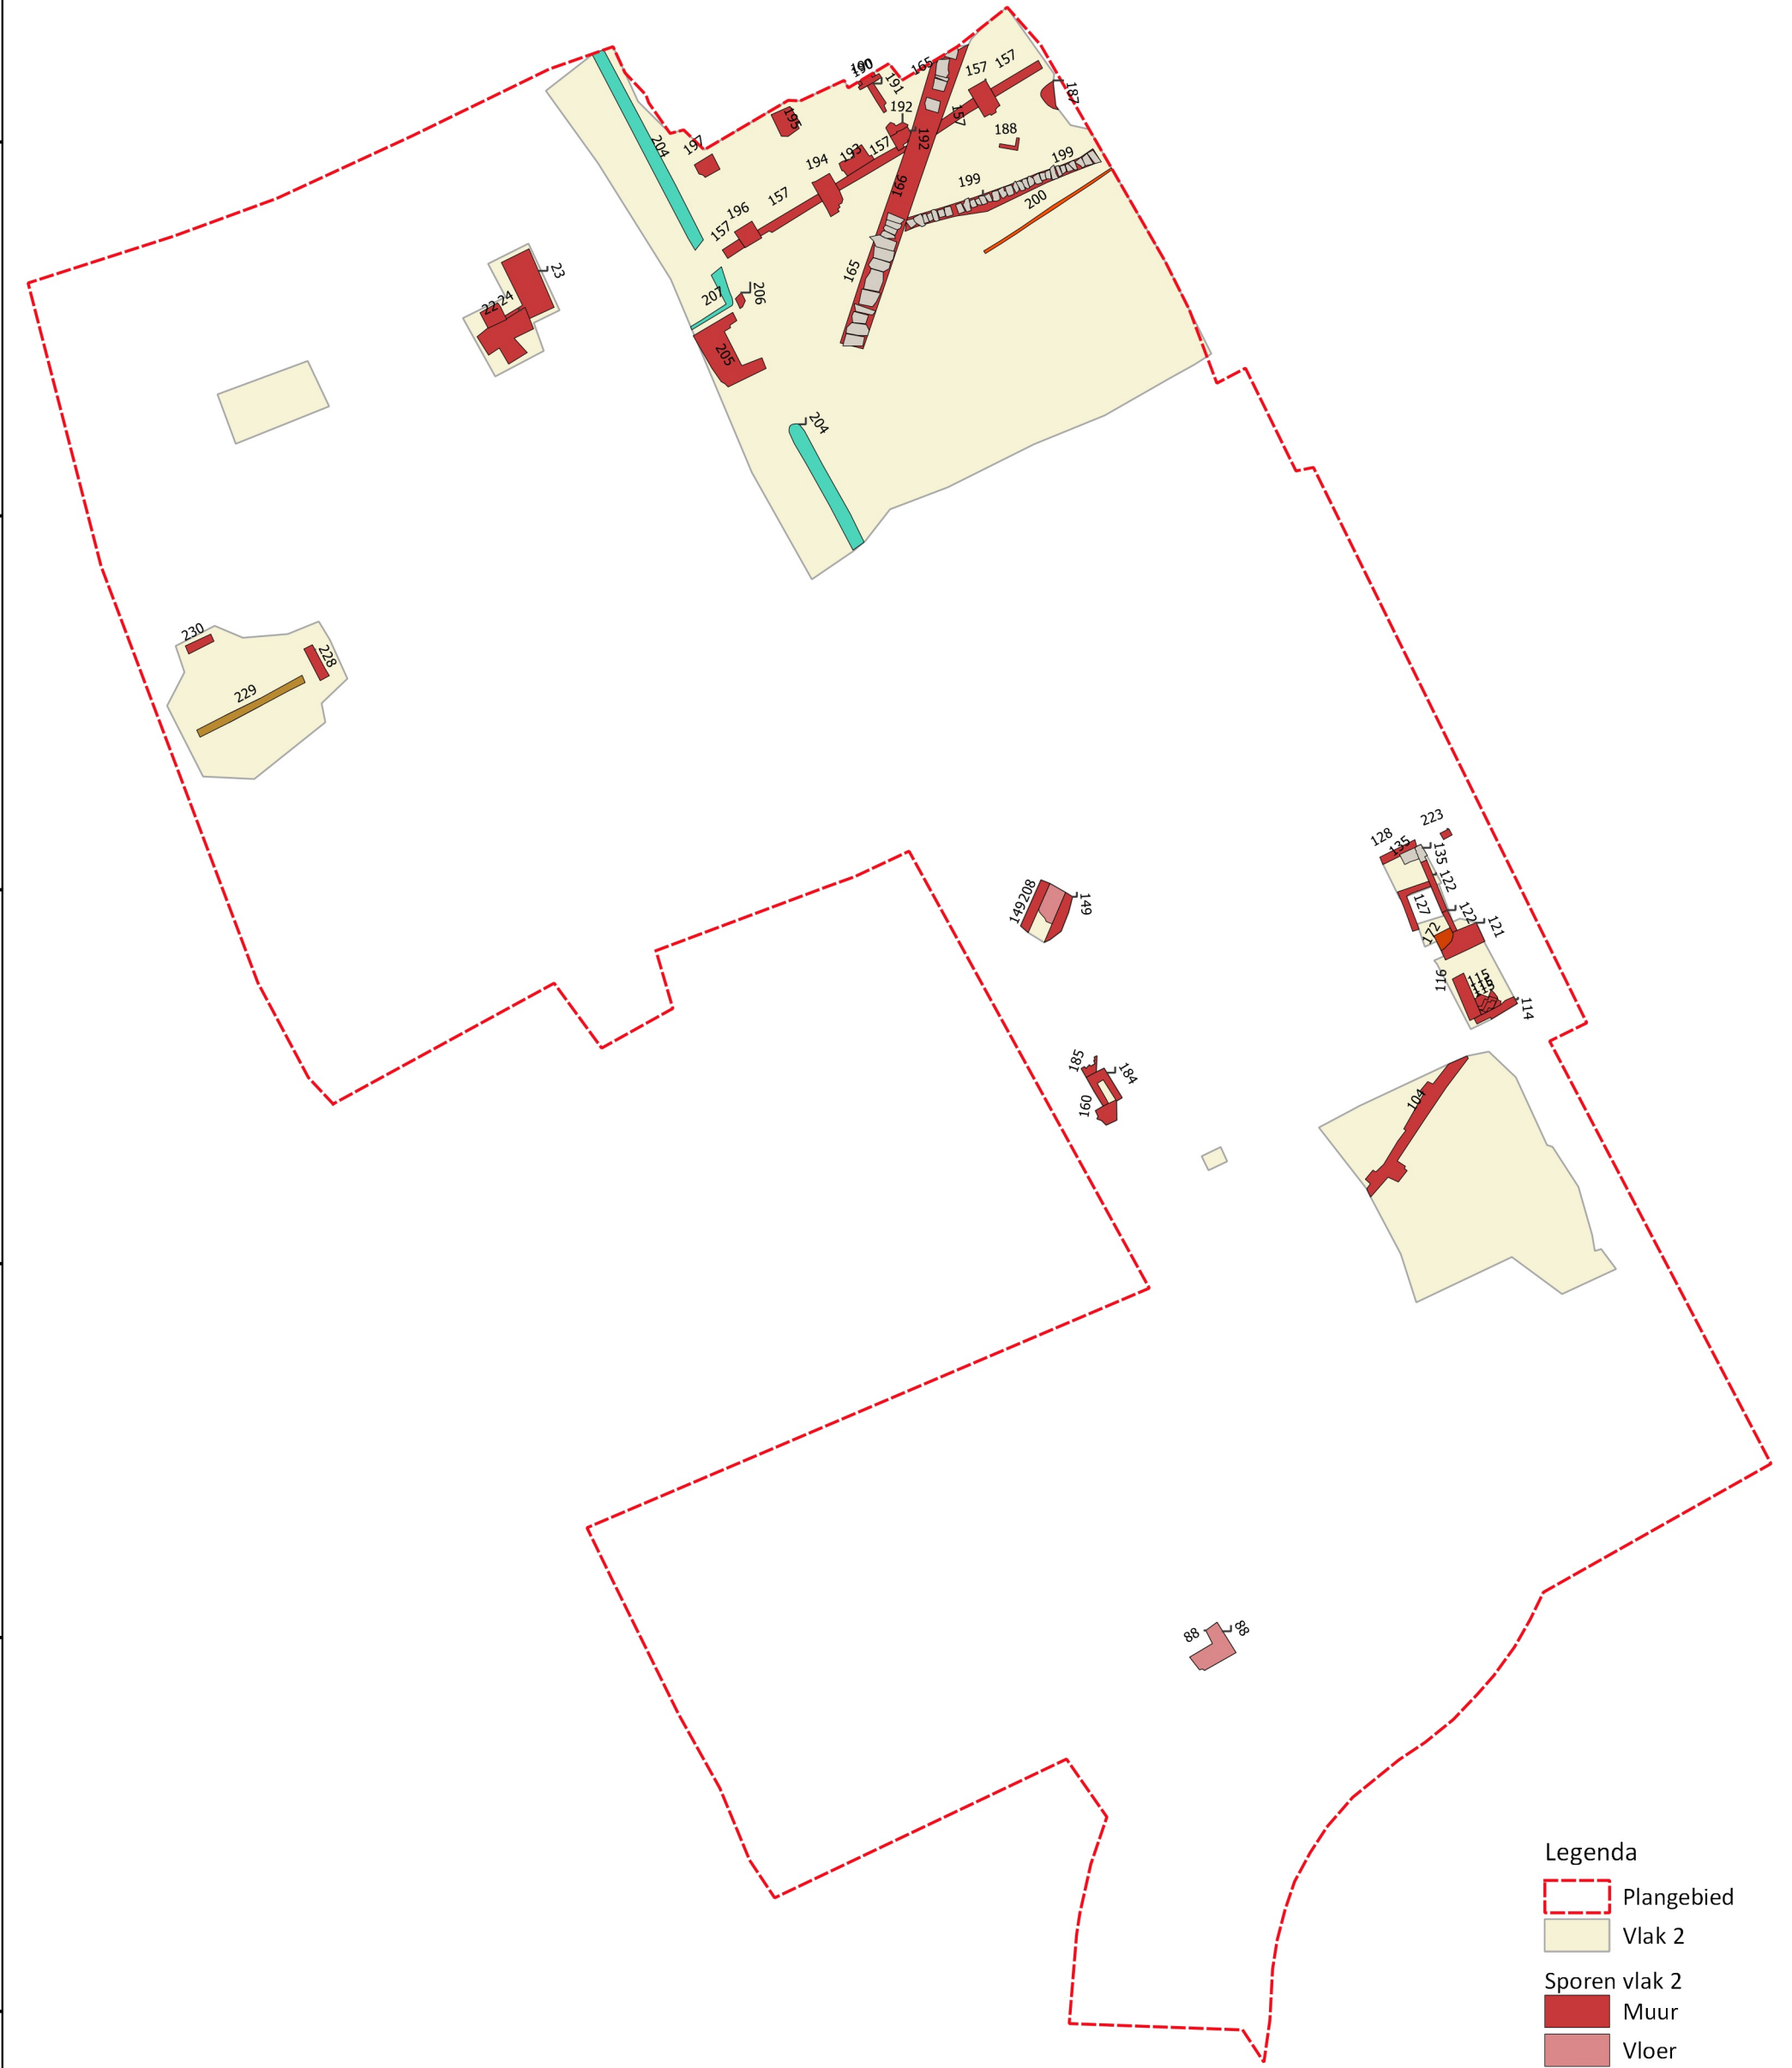

- Legenda
- Plangebied
 - Vlak 2
 - Sporen vlak 2
 - Muur
 - Vloer
 - Fundering
 - Hout
 - Steen
 - Muuruitbraak
 - Drainage intact

