



166950

166900

166850

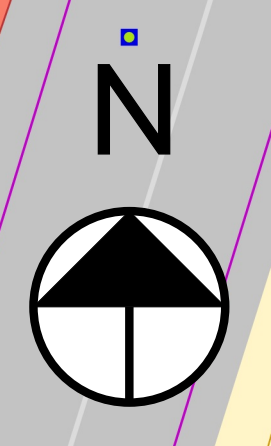

- Legende
- Plan
 - Projectgebied
 - Coupe
 - Werkput
 - Spoor
 - Verstoring
 - Muur
 - Spoor V1.2
 - Baksteen
 - Natuursteen
 - Profiel

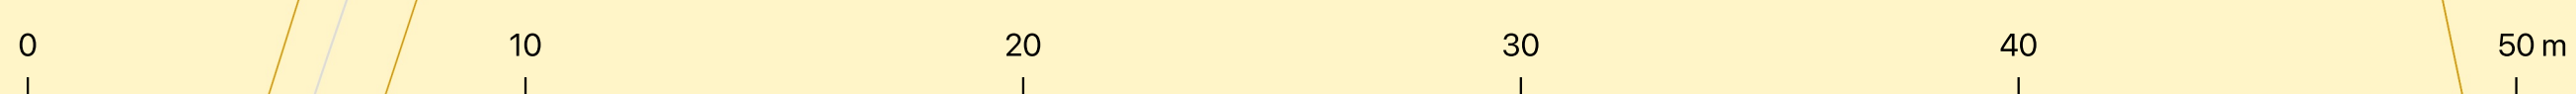

207400

207450

207500

207550