




174340
174330
174320
174310
174300
174290
174280
174270

172740 172750 172760 172770 172780 172790 172800 172810 172820 172830 172840 172850

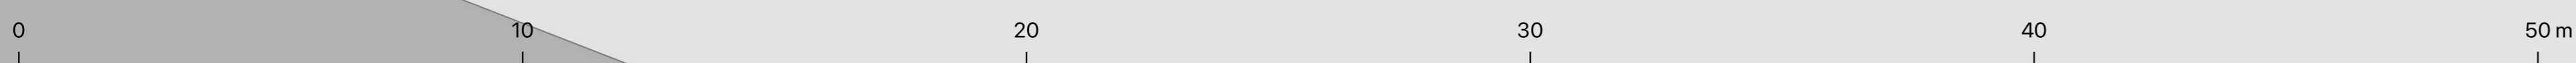

- Legende**
- Projectgebied
 - Via 1
 - Spoor
 - Vloer
 - Baksteen
 - Natuursteen
 - Recent

