


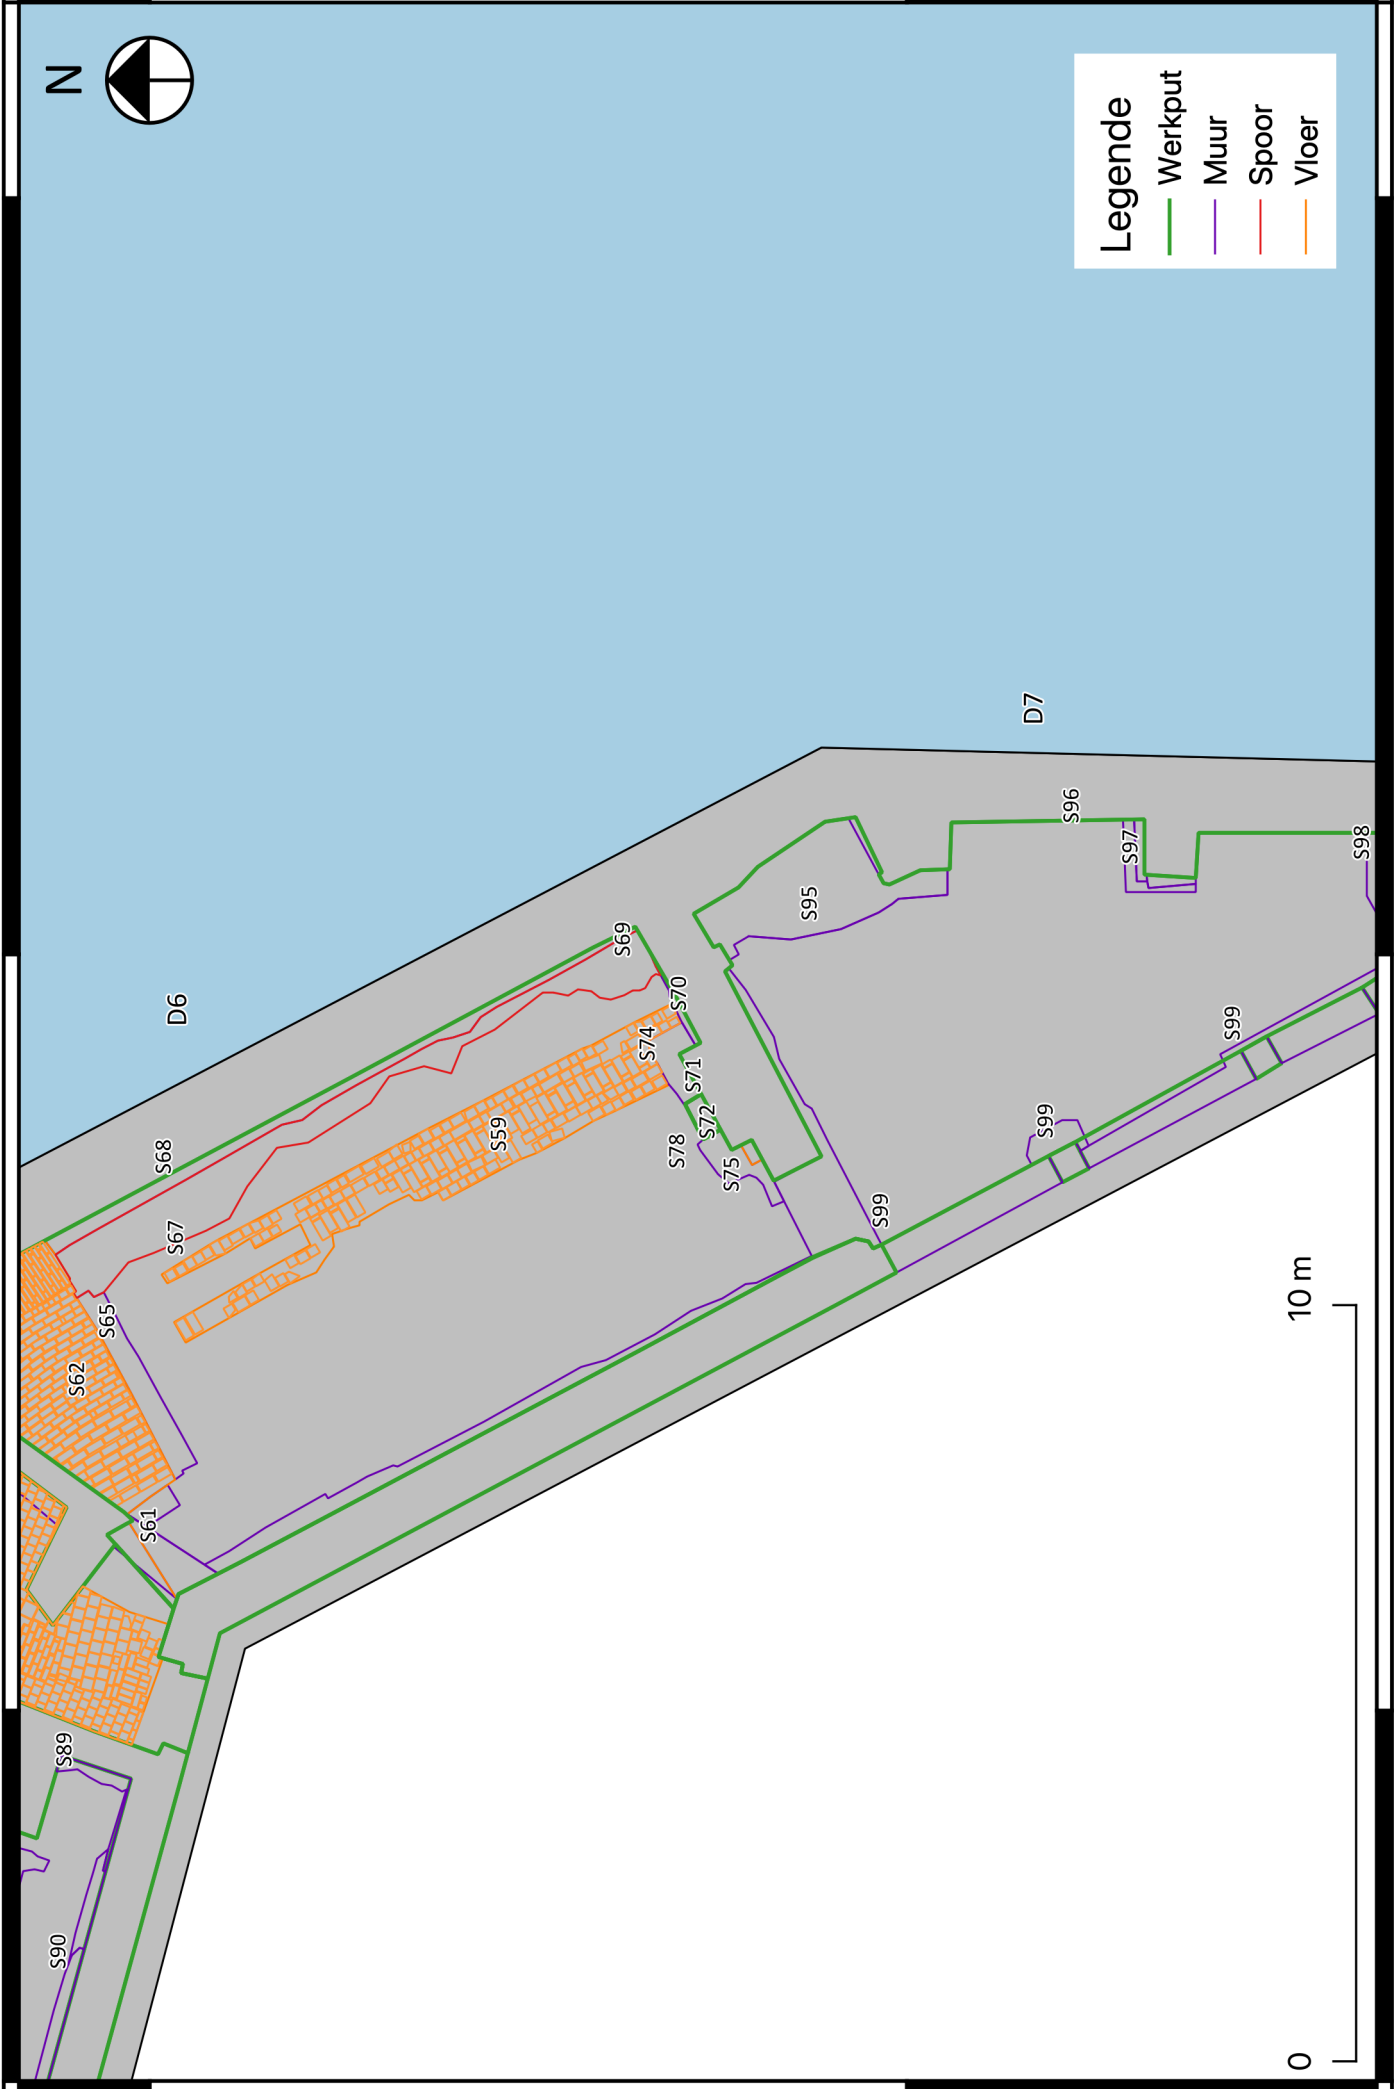

Legende

- Werkput
- Muur
- Spoor
- Vloer



180480

180470

182580

182590

182600

0

10 m

D7

D6