

180490

180480

182560


182570

182580



Legende

- Werkput
- Muur
- Spoor
- Vloer

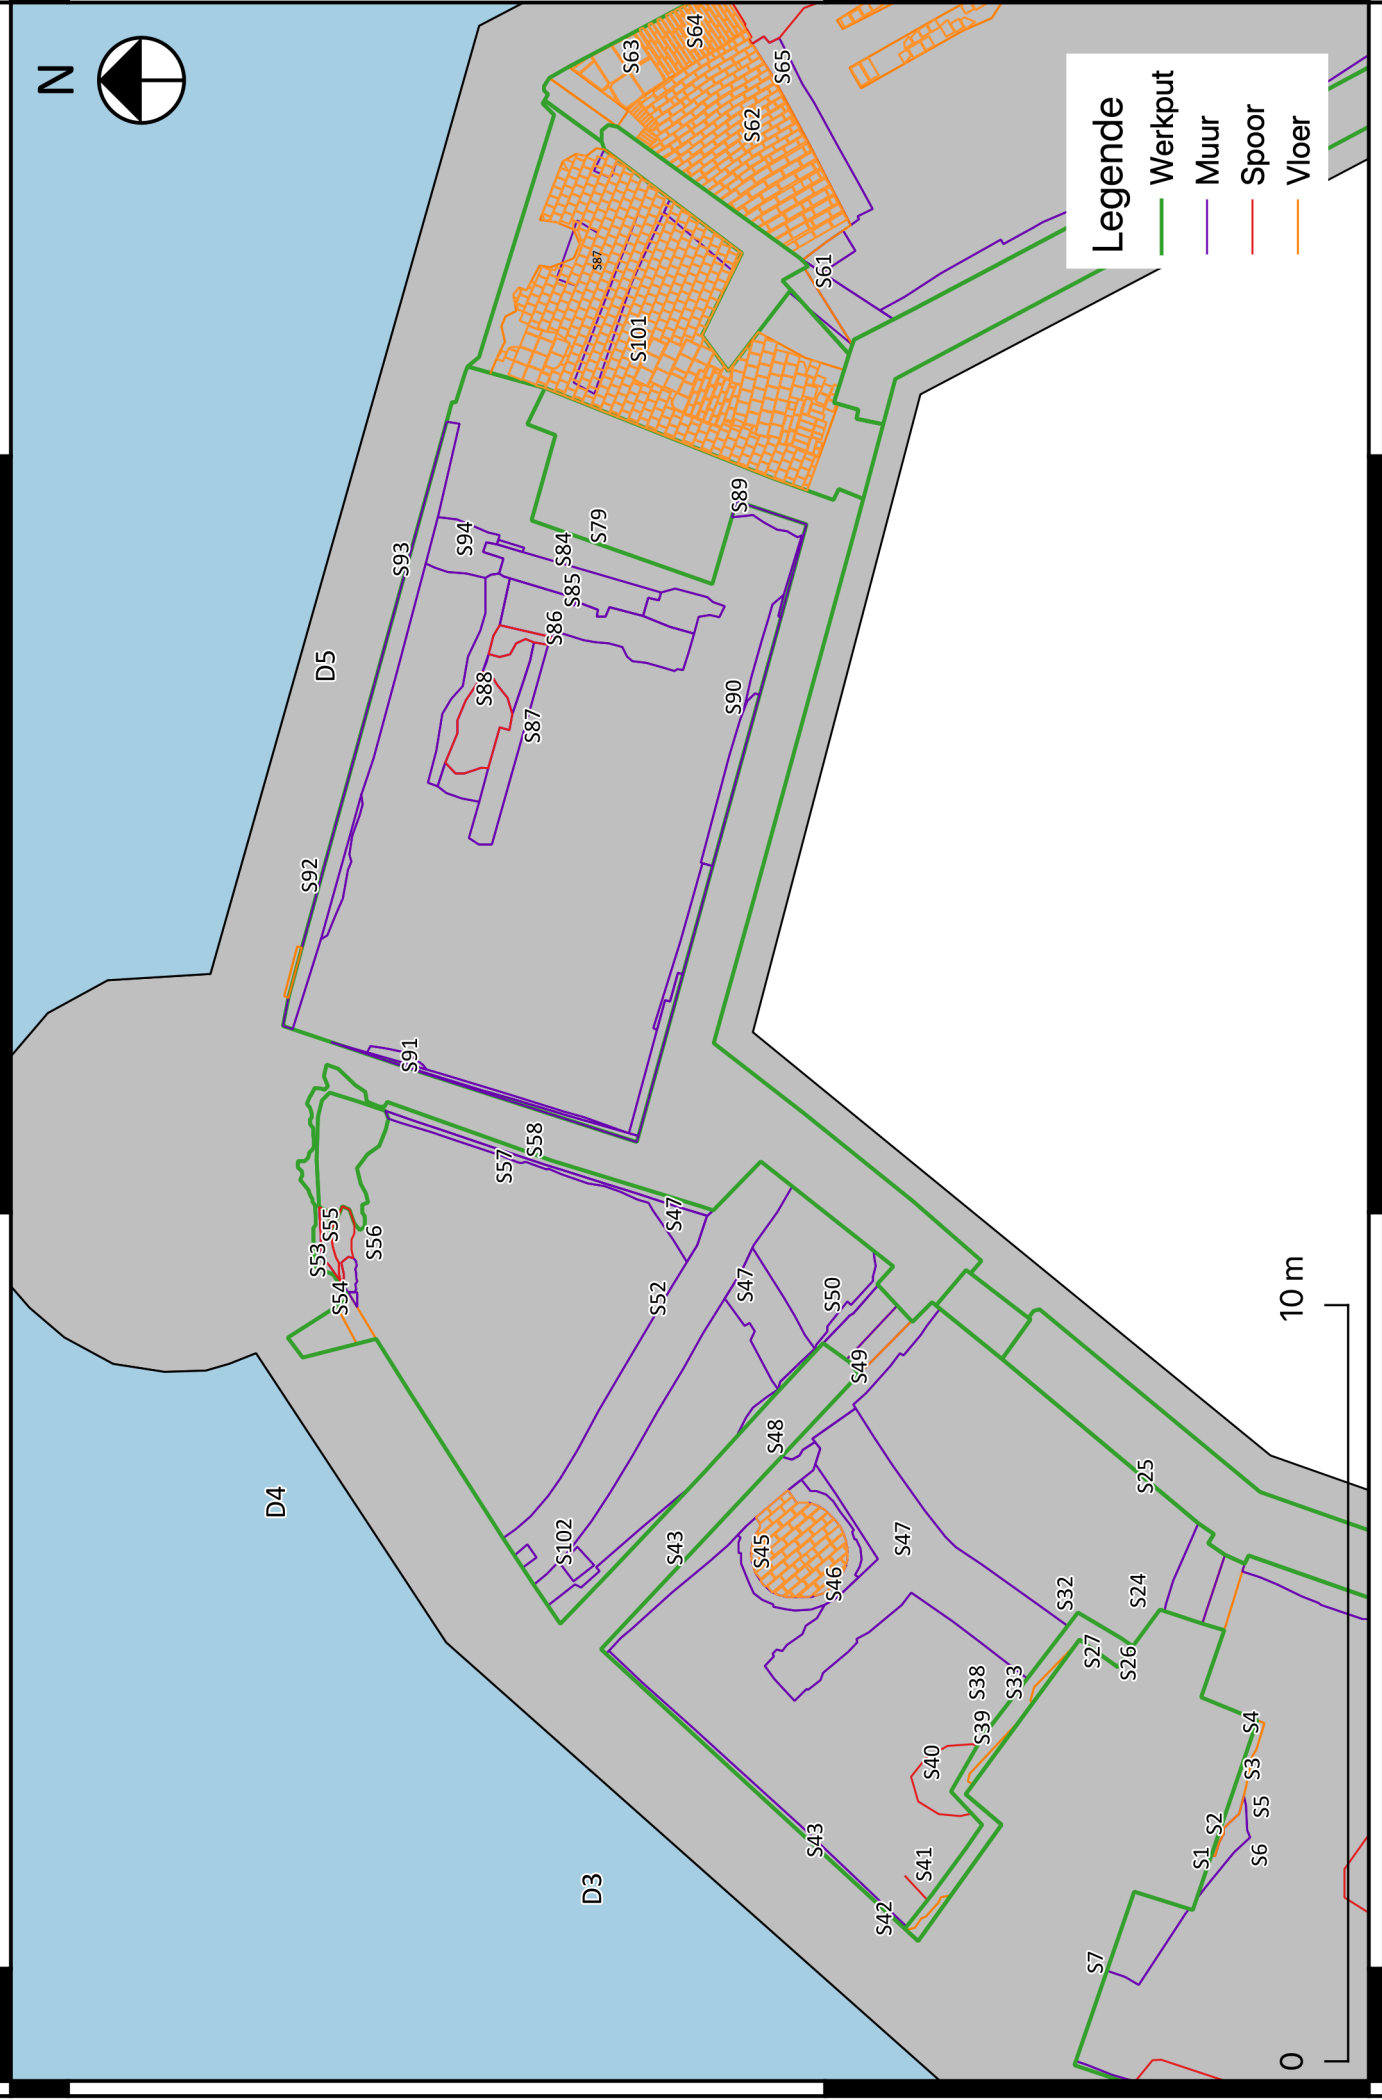

10 m

0

D4

D3

D5

180490

180480

182560

182570

182580