



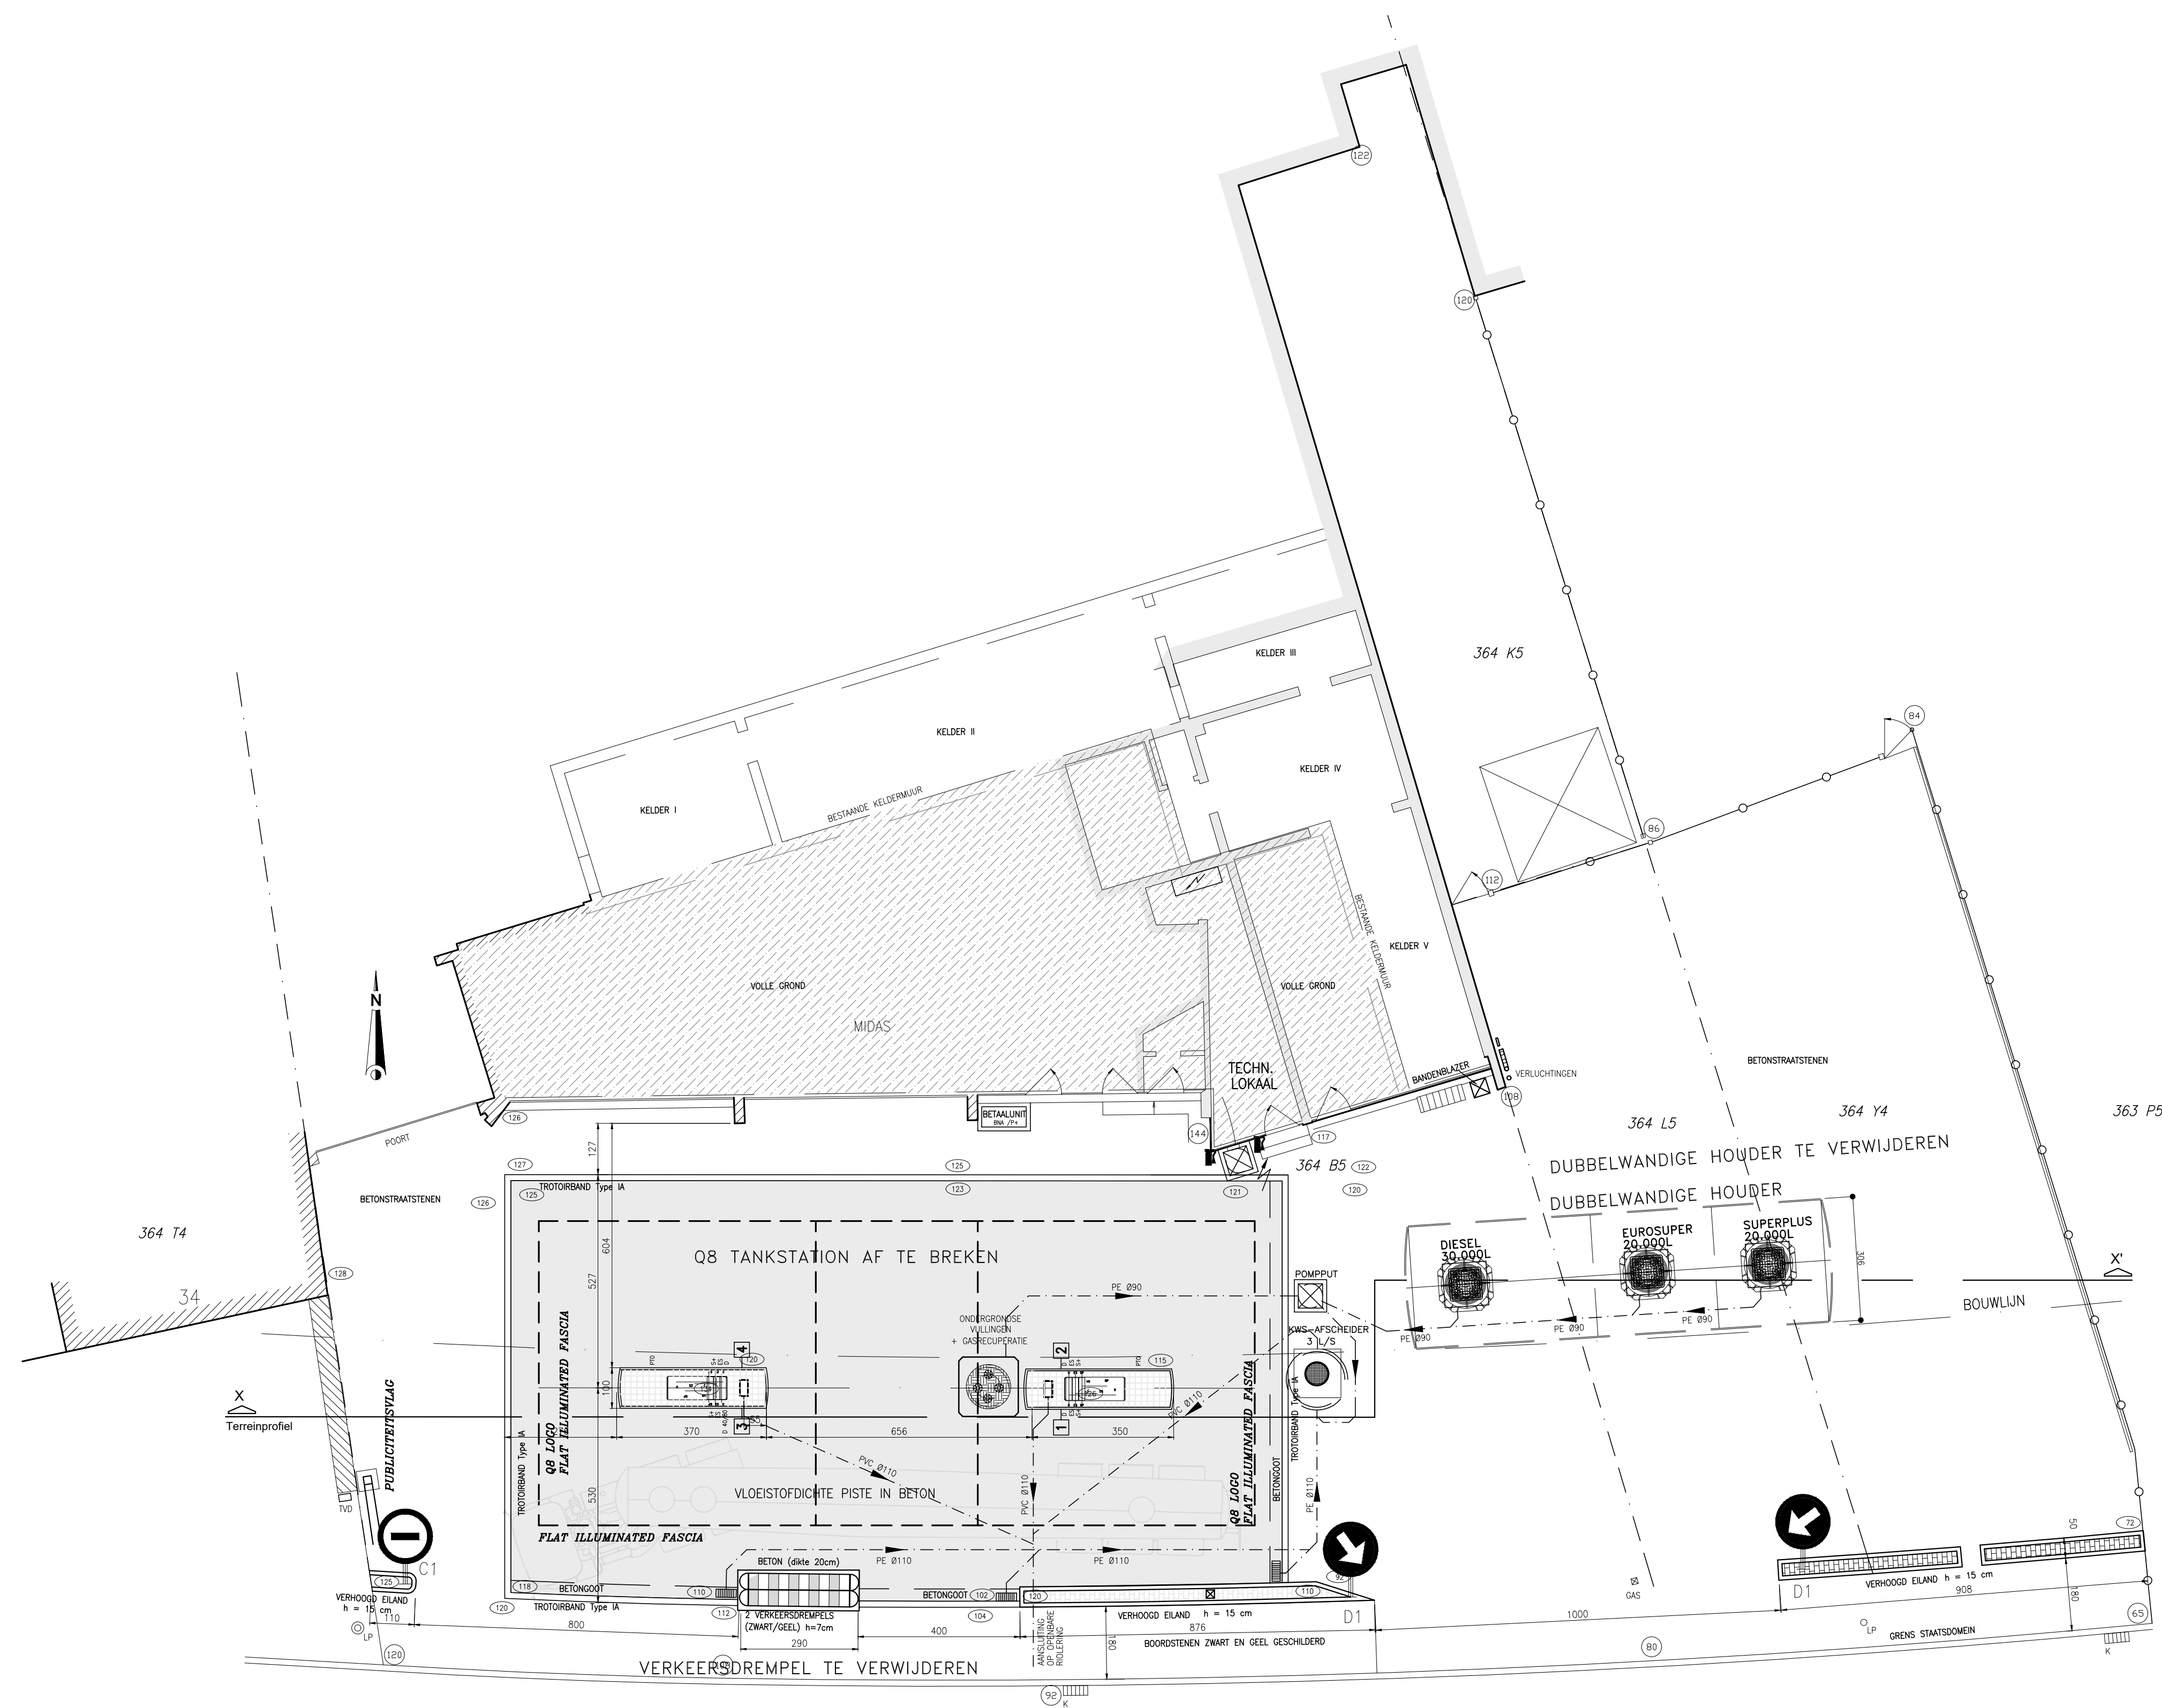


ELFDE NOVEMBERWAL (N79)

ASFALT


BETON

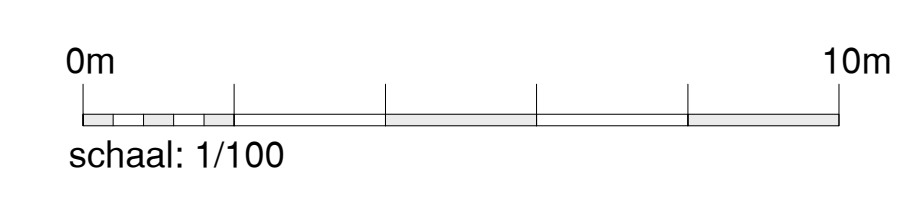


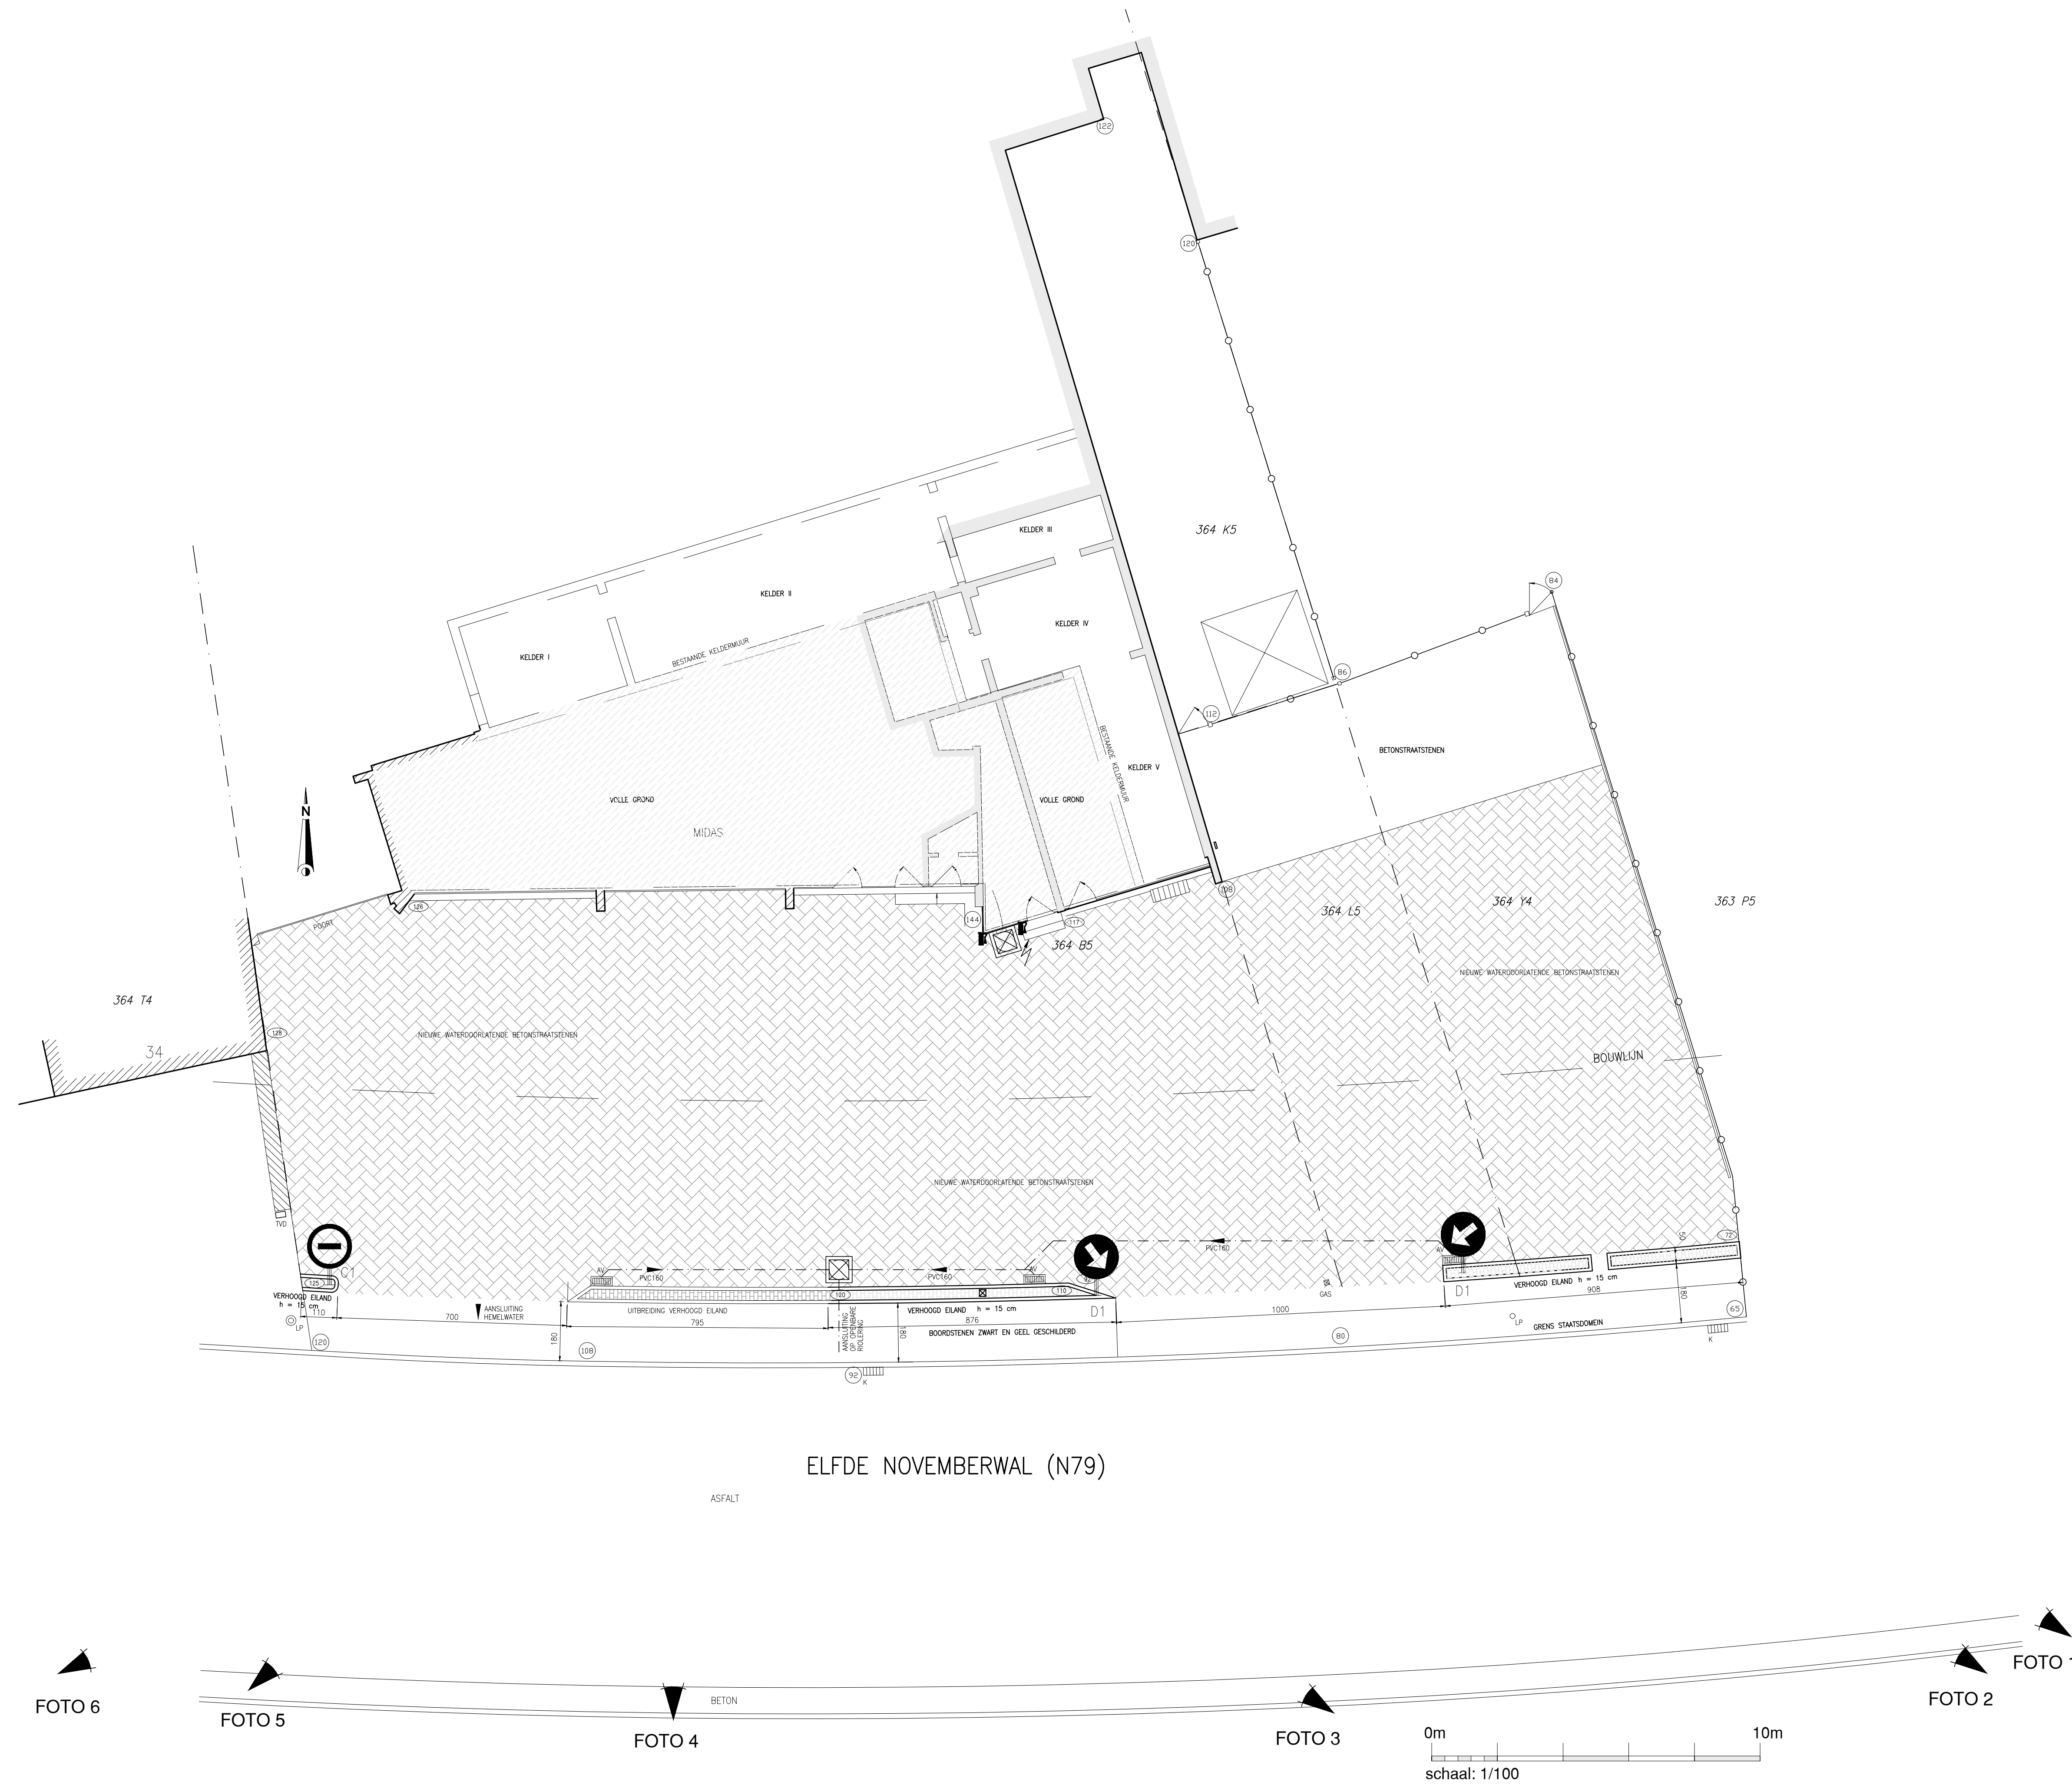


LEGENDE

LP	LICHTPAAL
VB	VERKEERSBORD
D	DIESEL
S	SUPER
EU	EUROSUPER
S+	SUPERPLUS
84	BESTAANDE ELEVATIE IN CM
	STRAATKOLK
①	TANKNUMMER
4	POMPNUMMER

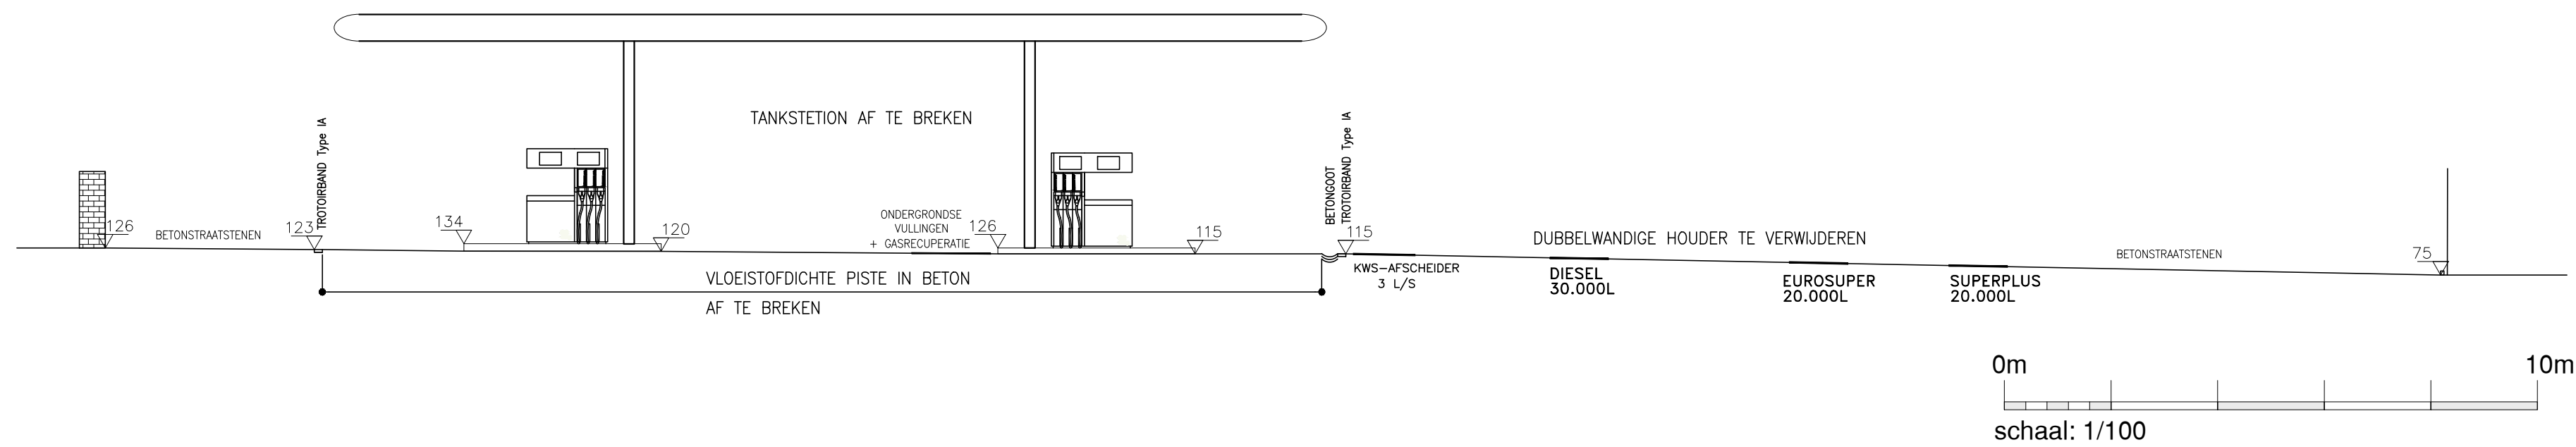

BA_Q8 TONGEREN SLOOP_T_B_01

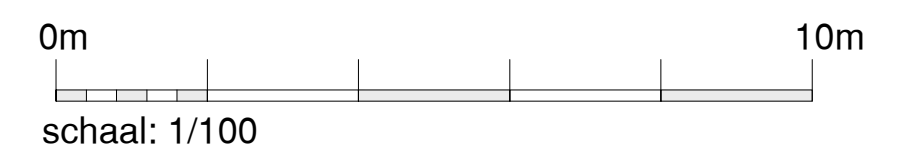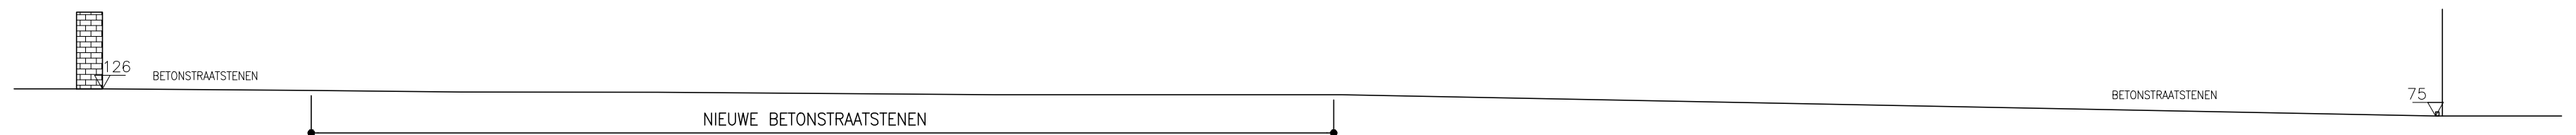

BA_Q8 TONGEREN SLOOP_T_N_01