



DOORSNEDE A-A'
 TOESTAND NA WERKEN

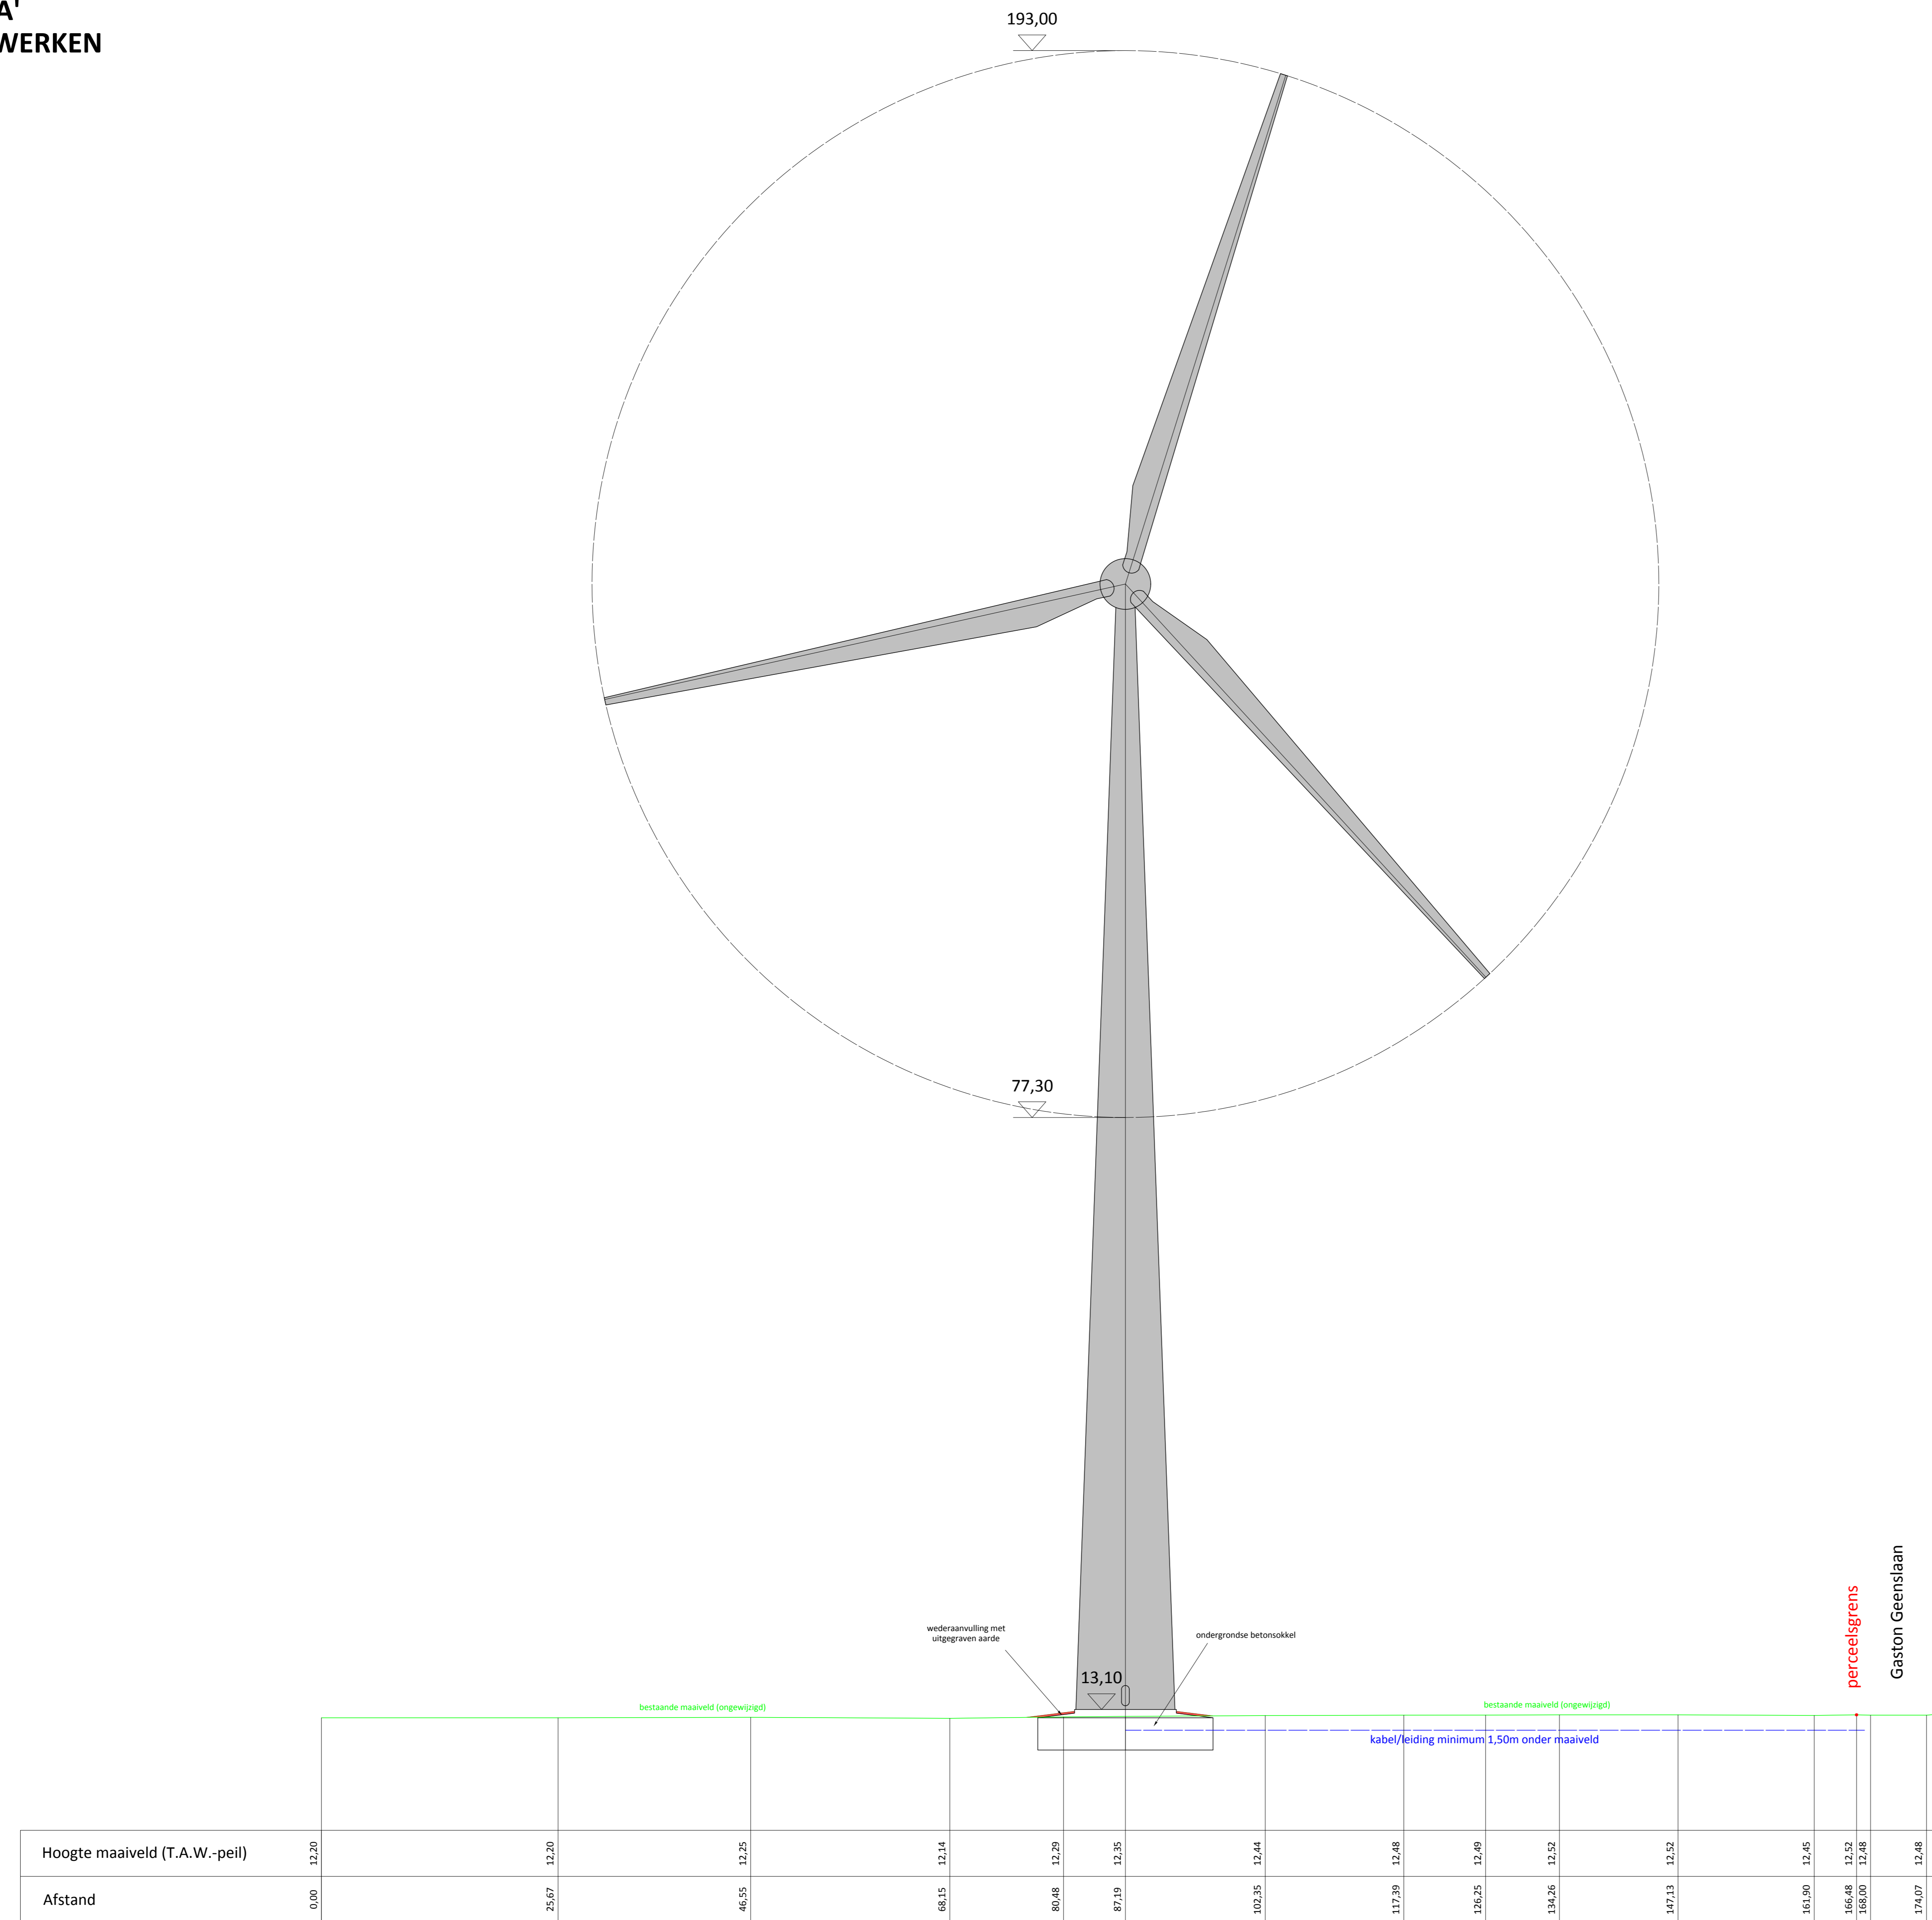

DOORSNEDE B-B'
 TOESTAND NA WERKEN

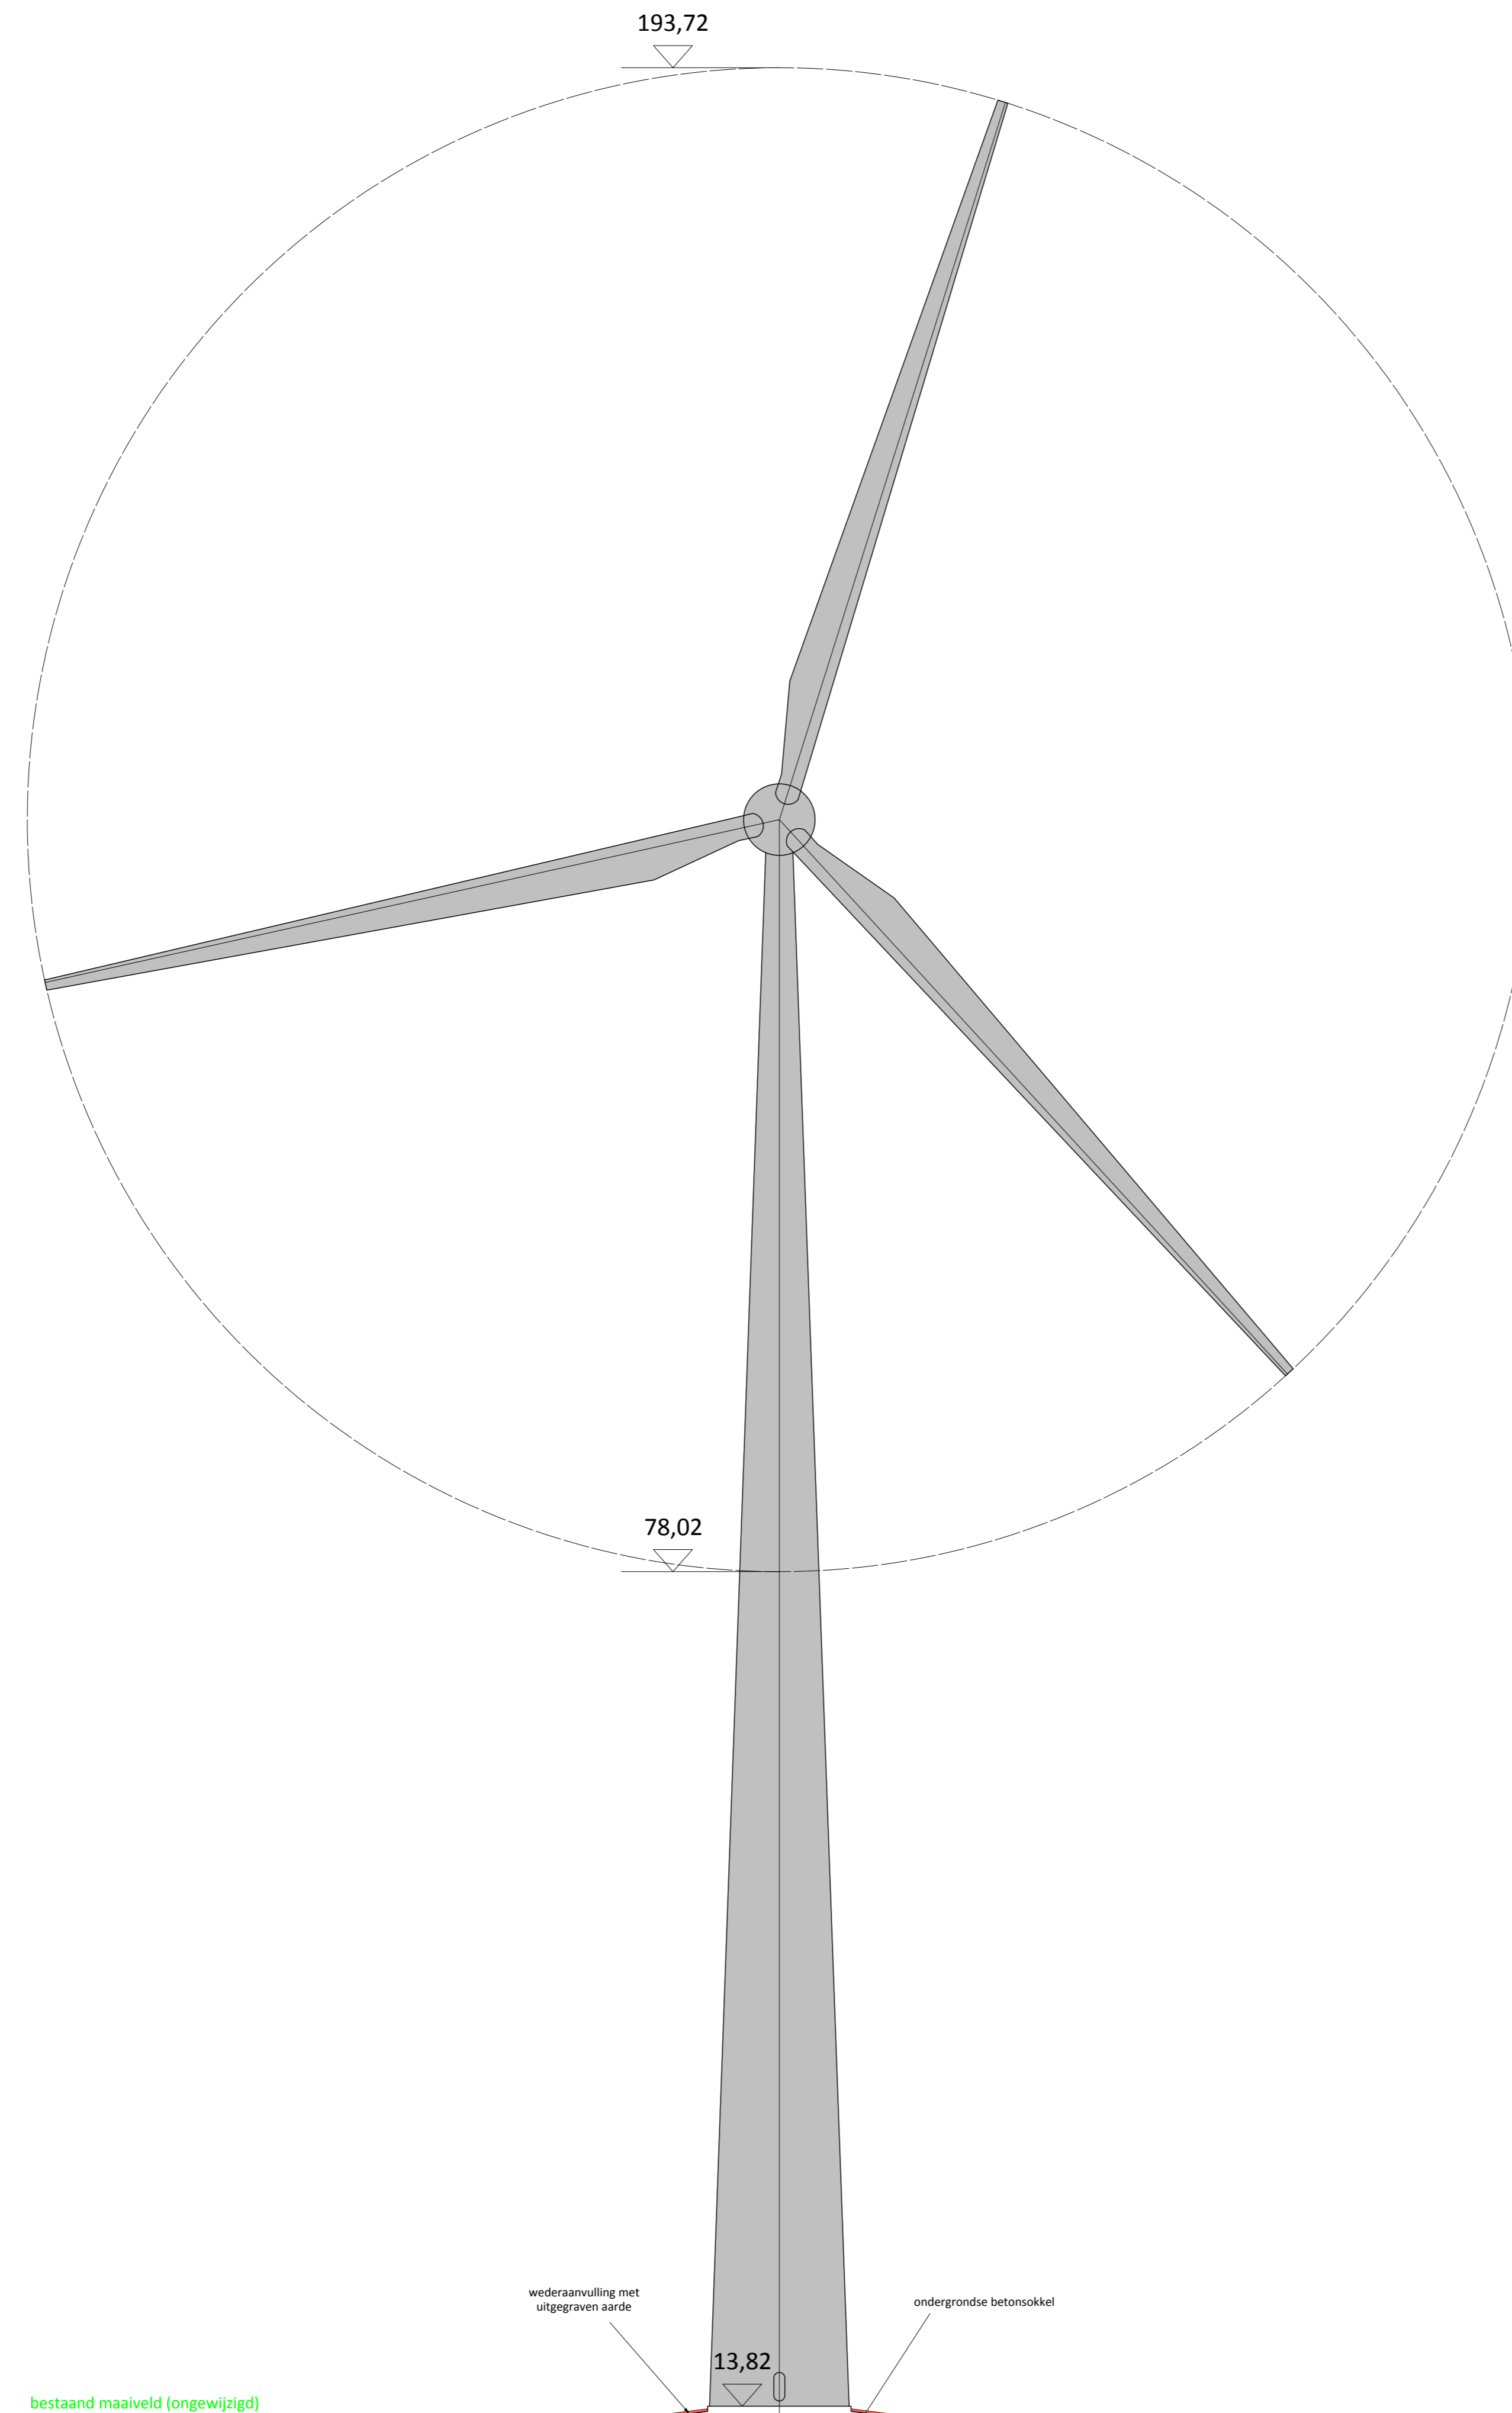

Hoogte maaiveld (T.A.W.-peil)	12,50	12,56	12,65	13,04	13,07	12,95	12,84	12,13	11,75	11,90
Afstand	0,00	20,13	41,25	72,71	89,35	118,07	139,03	168,52	204,26	224,09

TYPEDWARSPROFIEL NIEUWE VERHARDING (DOORSNEDE D-D')

schaal: 1/25

