


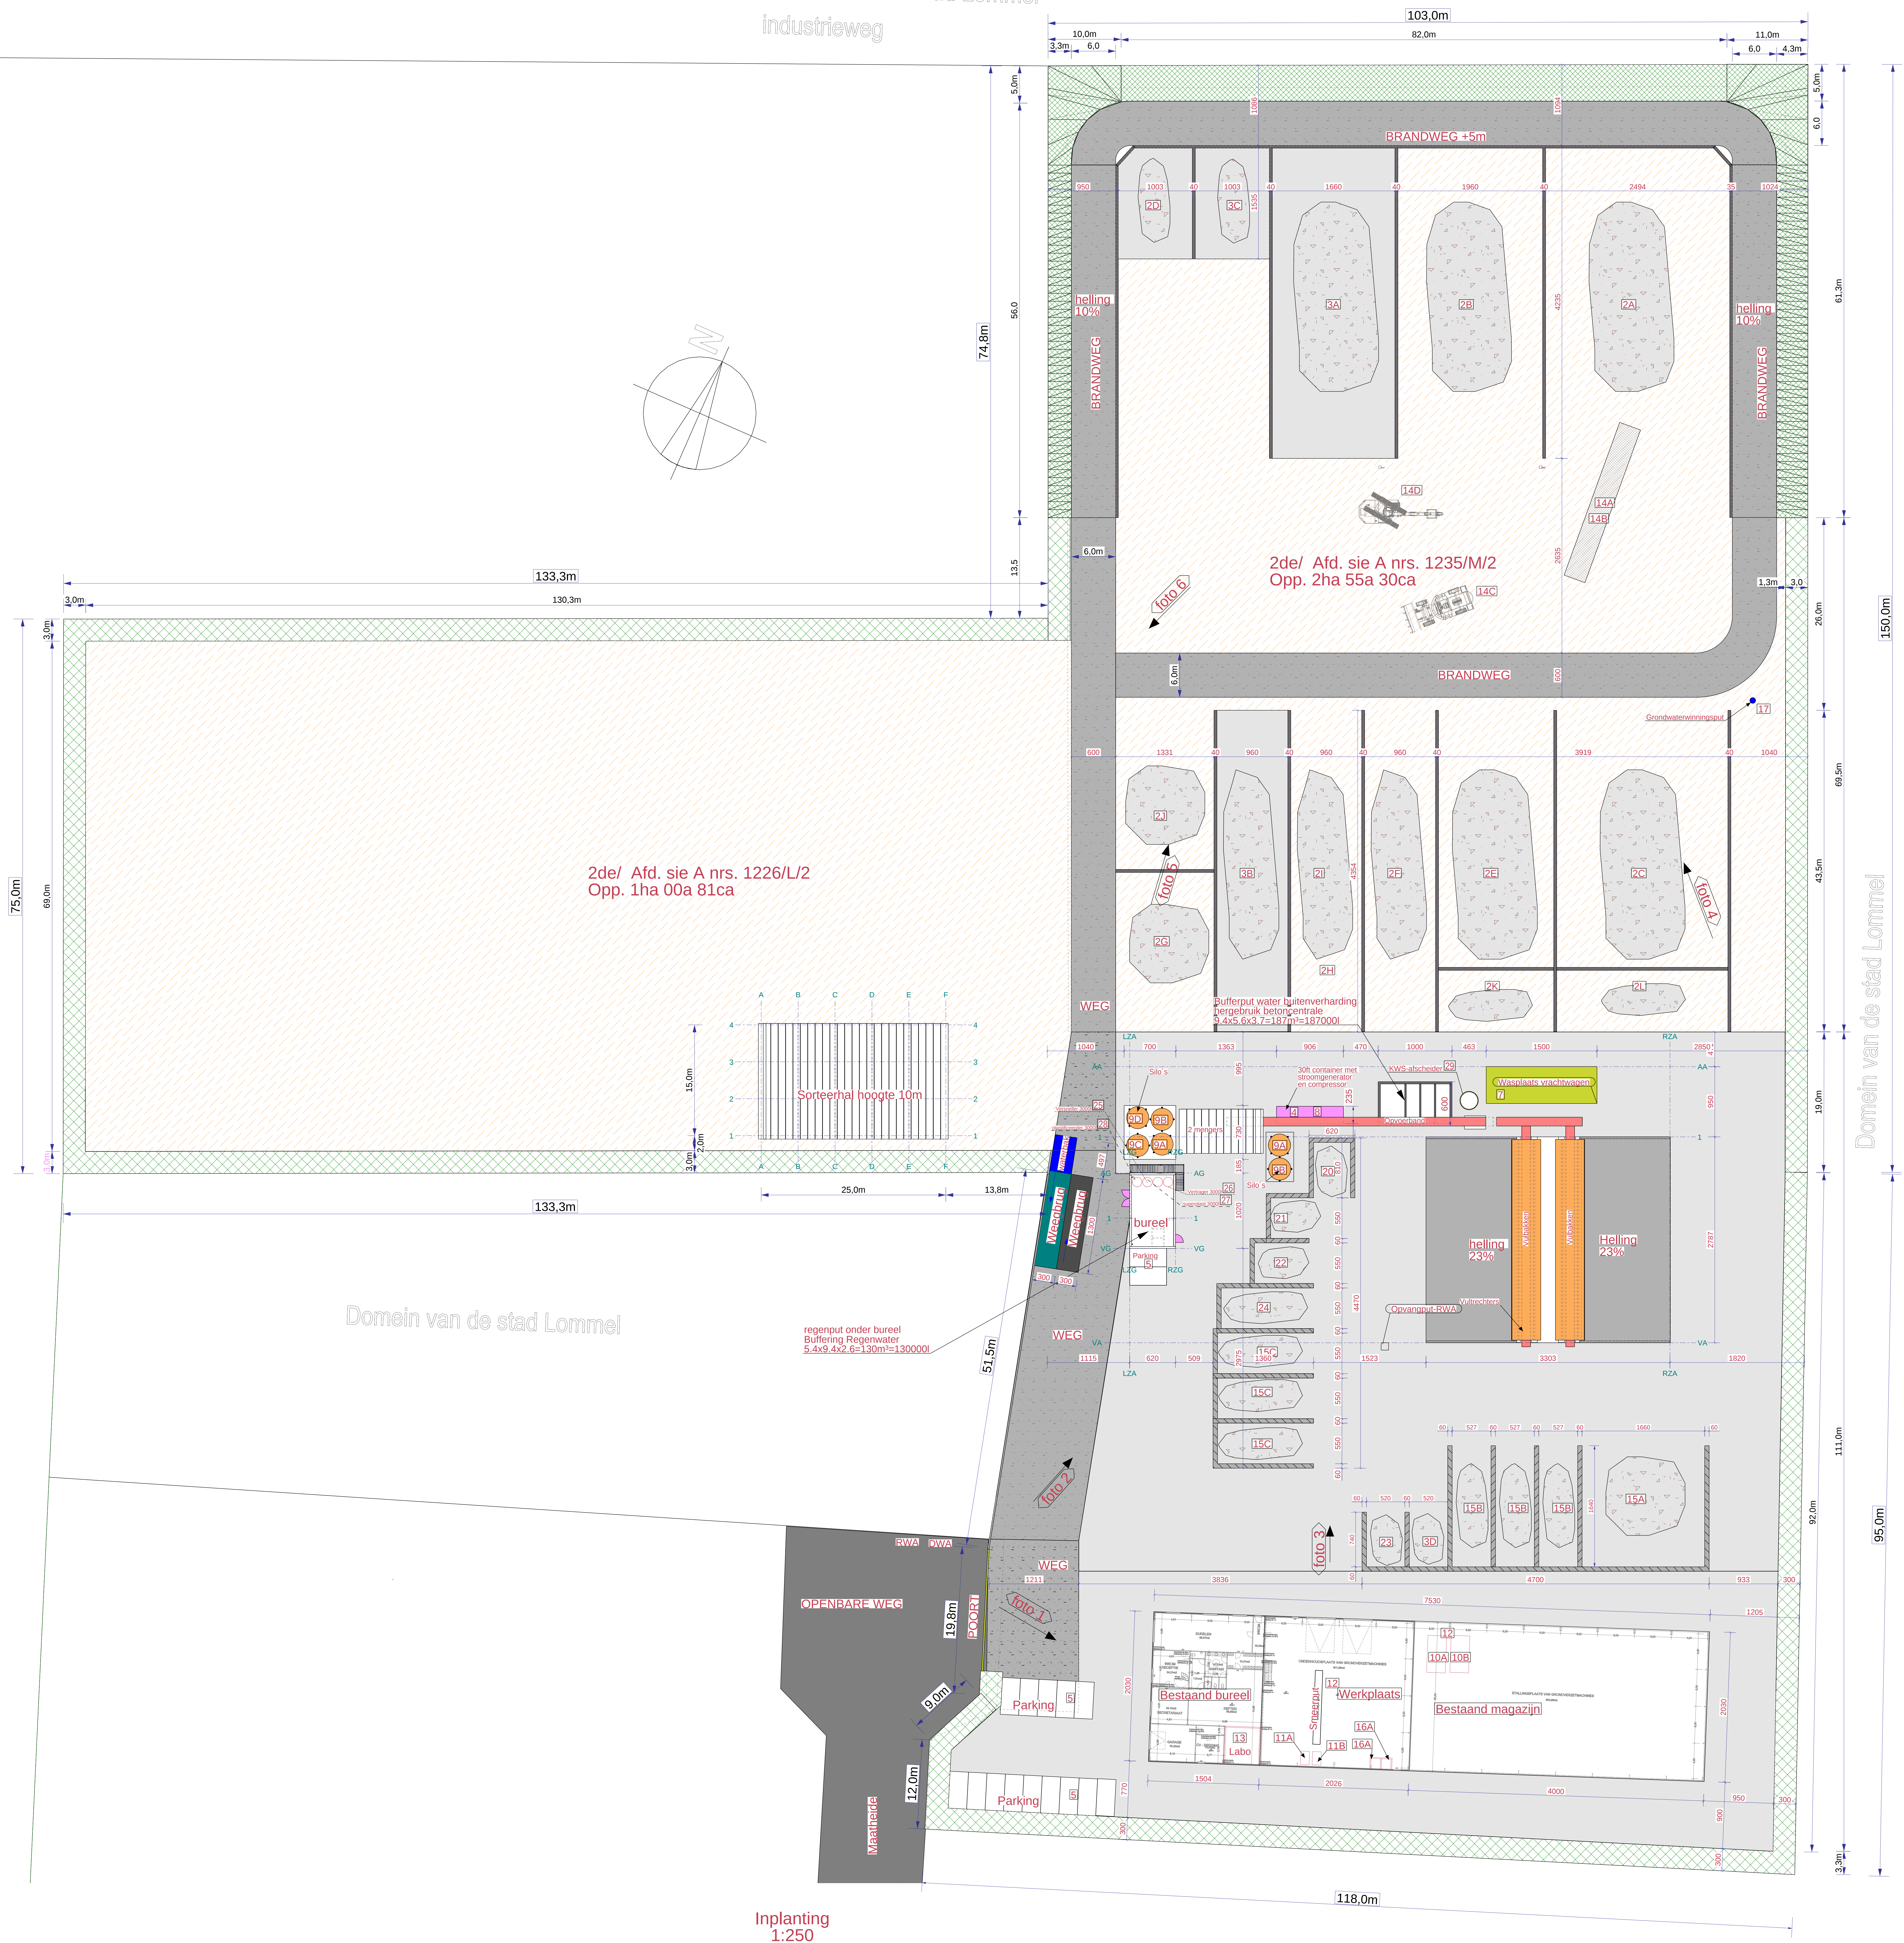

Inplanting
1:250