


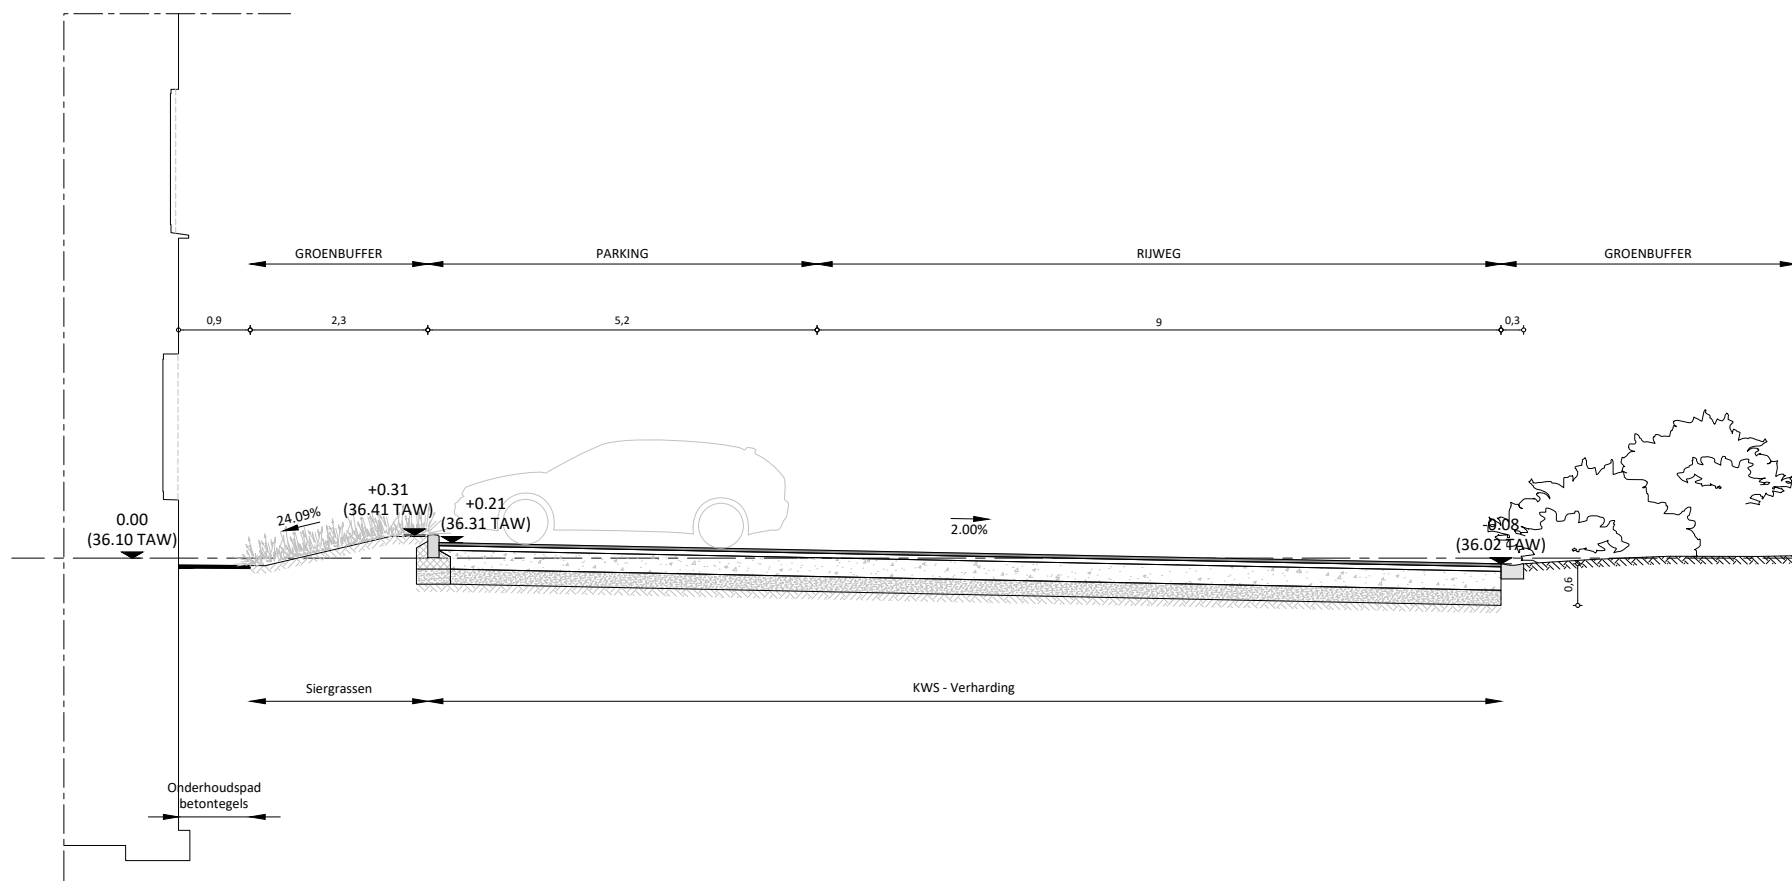

Snede: S01' | Vergelijkingsvlak: -6.10 m (30.00 m T.A.W.)

