


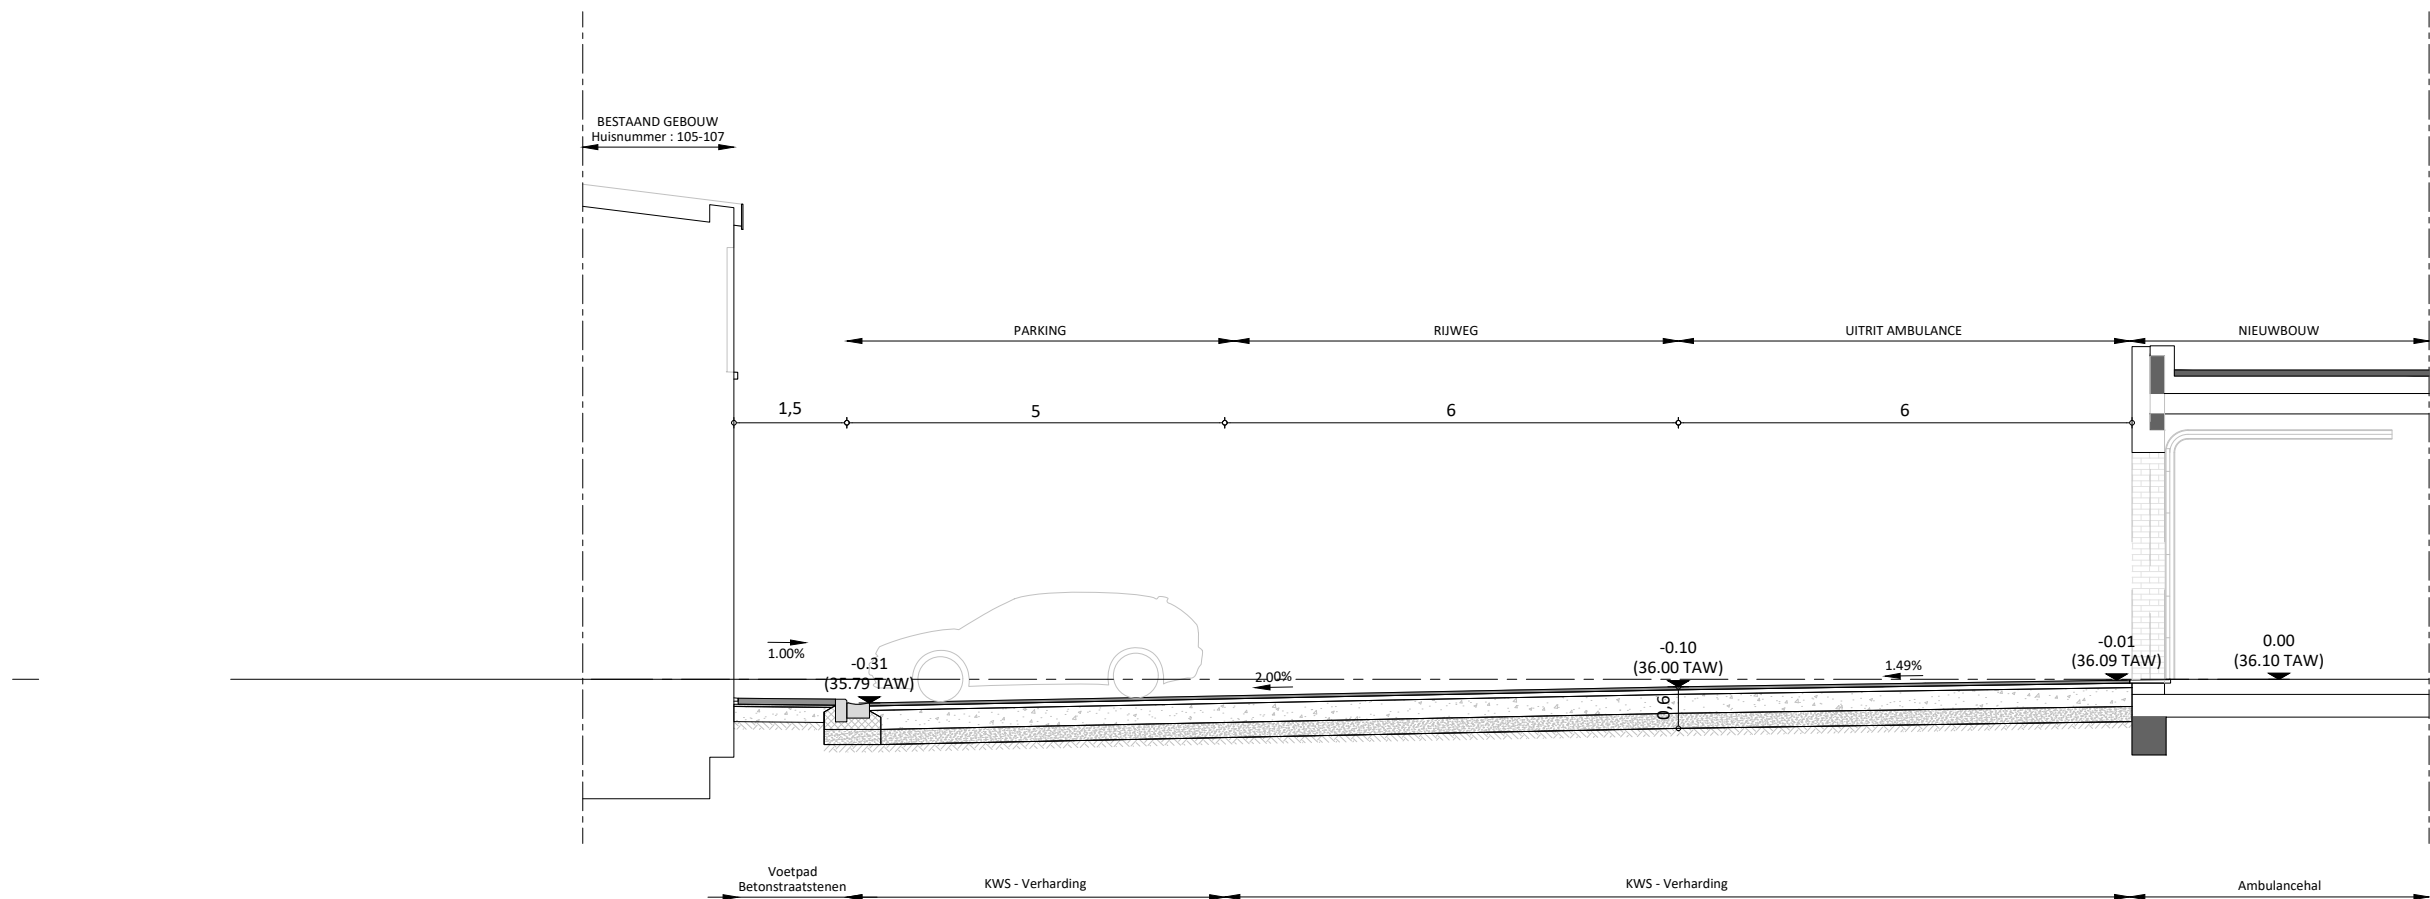

Snede: S03' | Vergelijkingsvlak: -6.10 m (30.00 m T.A.W.)

