


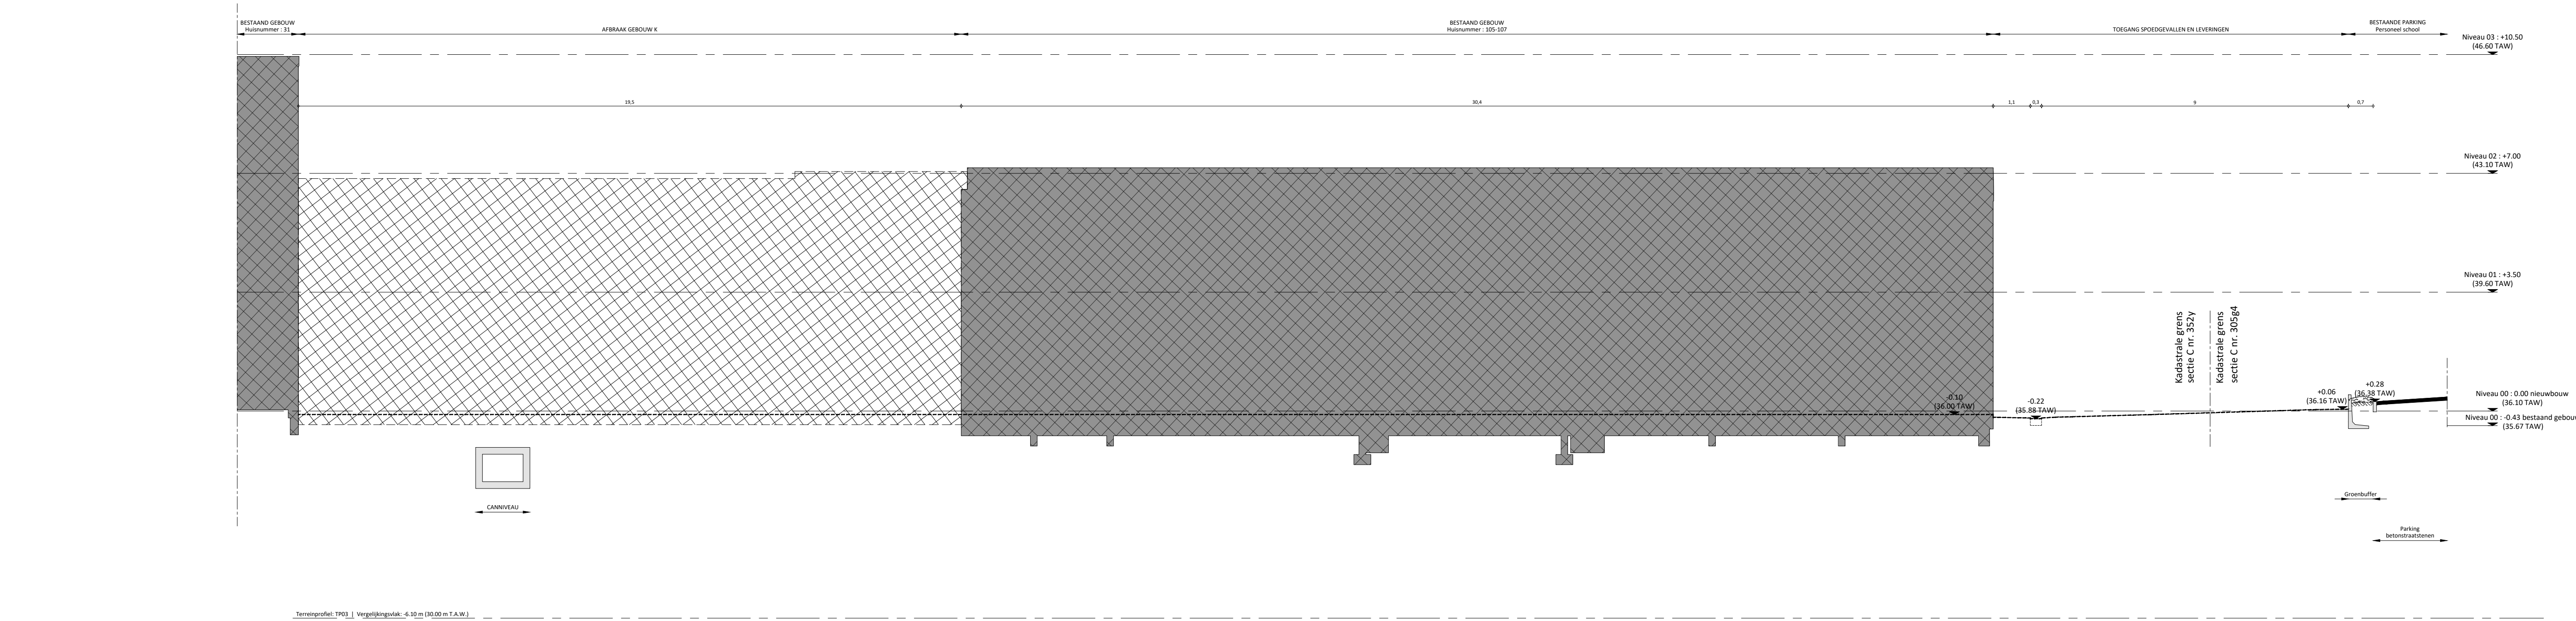

B0125_WBP - RZ HEILIG HART - BESTAANDE TOESTAND

12.04.18

BA_ID_T_B_TP03_TERREINPROFIEL 03