


Vergelijkingsvlak
10.00m T.A.W.

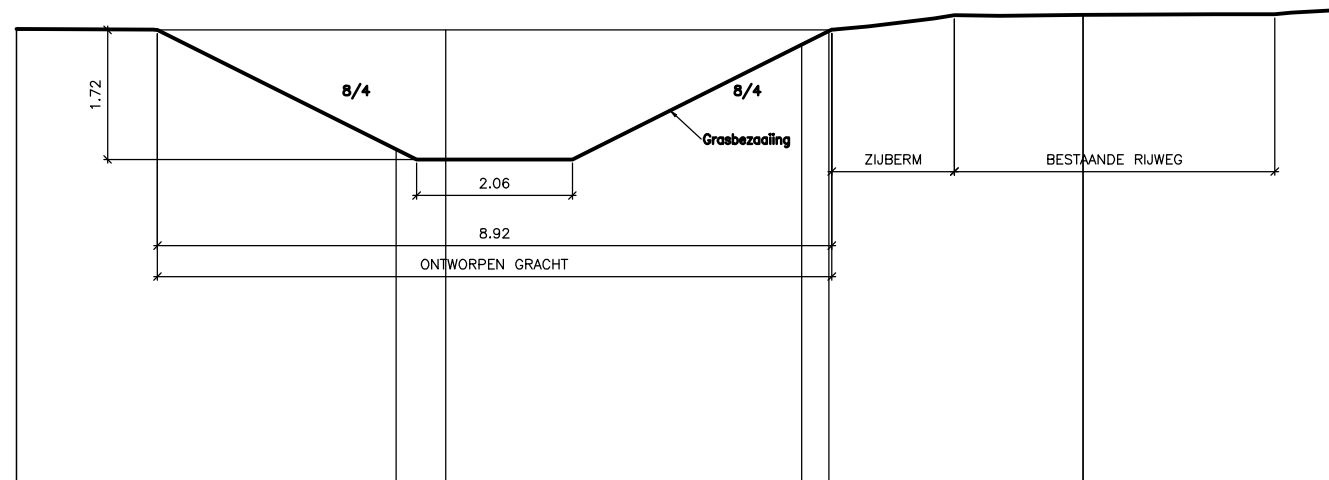

Bestaand maaiveld		16.00		16.00	16.12	16.18	16.20	16.21	16.23	
Toekomstig maaiveld	16.00	14.42	14.29	15.80	16.12	16.18	16.20	16.21	16.23	
Tussenafstand			5.07		1.16	1.10	1.10	1.75	1.01	

Schaal 1/100



BA_RIO 23236_PRD_N_2_dwarsprofiel C