


Vergelijkingsvlak
15.00m T.A.W.

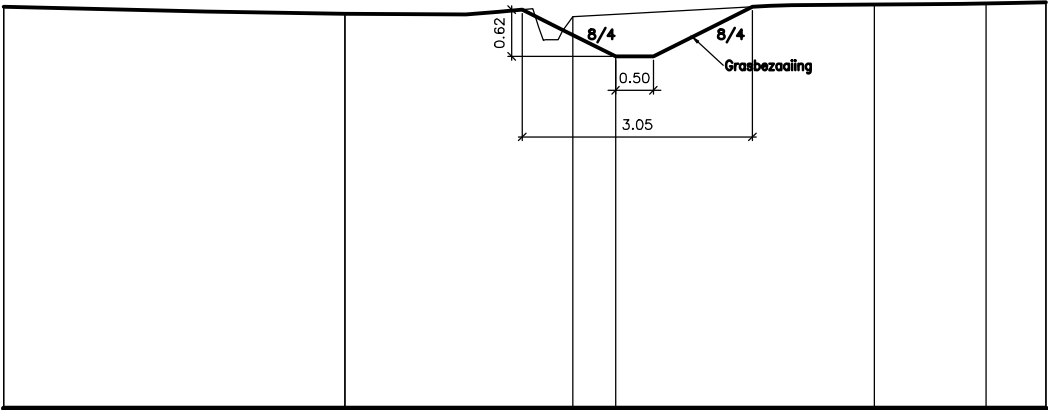

Bestaand maaiveld	20.25	20.22	20.21	19.87	20.33	20.35			
Toekomstig maaiveld	20.25	20.22	20.21	20.00	19.65	20.31	20.34	20.35	20.37
Tussenafstand		1.83	1.60	1.02	3.15	2.70			

Schaal 1/100



BA_RIO 23236_PRD_N_3_dwarsprofiel D