


Vergelijkingsvlak
15.00m T.A.W.

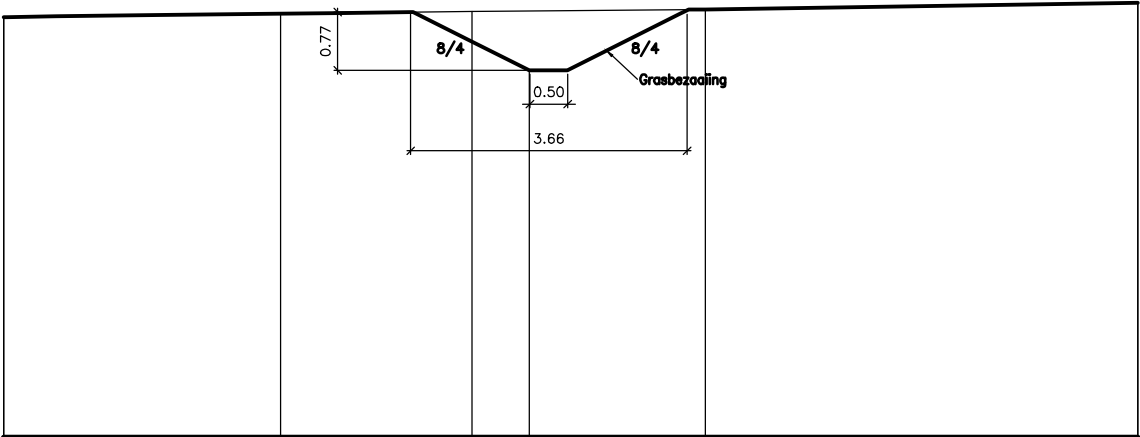

Bestaand maaiveld	20.63					20.66	20.75
Toekomstig maaiveld	20.58	20.60	20.61	20.26	19.86	20.60	20.75
Tussenafstand					3.09	5.72	

Schaal 1/100



BA_RIO 23236_PRD_N_3_dwarsprofiel E