


Vergelijkingsvlak
15.00m T.A.W.

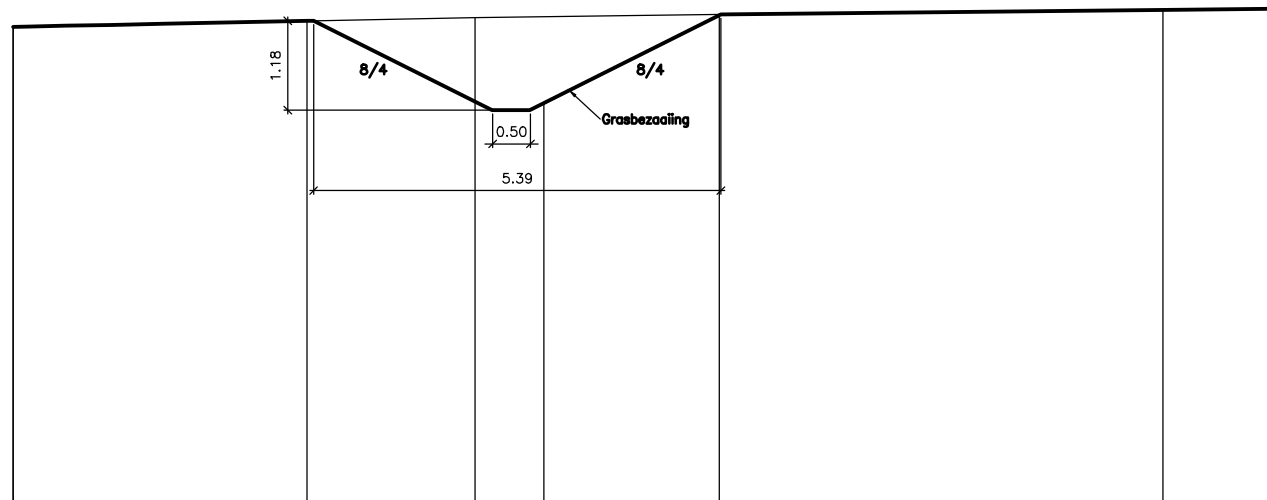

Bestaand maaiveld				21.44	21.46			21.55
Toekomstig maaiveld	21.34	21.37	21.39	20.30	21.48		21.54	21.55
Tussenafstand					2.23		8.47	

Schaal 1/100



BA_RIO 23236_PRD_N_3_dwarsprofiel F