


Vergelijkingsvlak
20.00m T.A.W.


Tussenafstand
Bestaand maaiveld
Toekomstig maaiveld

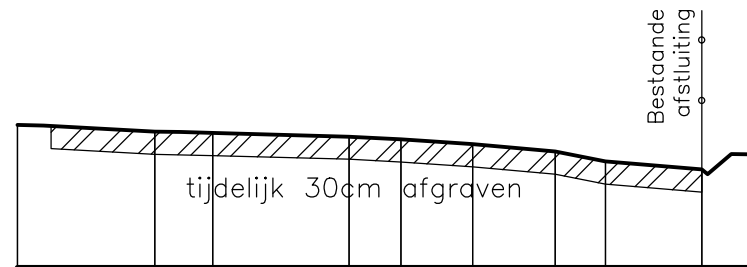

21.88									
21.80	21.80								
21.79		3.84							
21.78	21.78		9.01						
				21.73					
				21.69					
21.67					4.74				
21.63	21.63					5.46			
							3.32		
21.53	21.53							6.36	
21.40	21.40								3.38
21.30	21.30								
21.50									
21.50	21.50								

Verticaal:
Schaal 1:100

Horizontaal:
Schaal 1/500

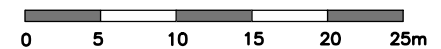

BA_TERREIN 23236_T_N_3