

- 1



ZICHTBETON, GRUS
- 2

STALEN TANK, GESCHILDERD, WIT
- 3

PIPE RACK, GALVA
- 4

TRAP/LADDER, GALVA

(a) Alle maten in mm, hoogtepeilen in m (TAW)

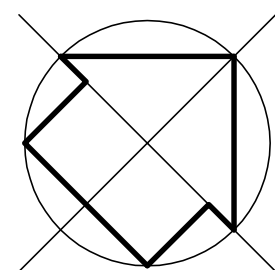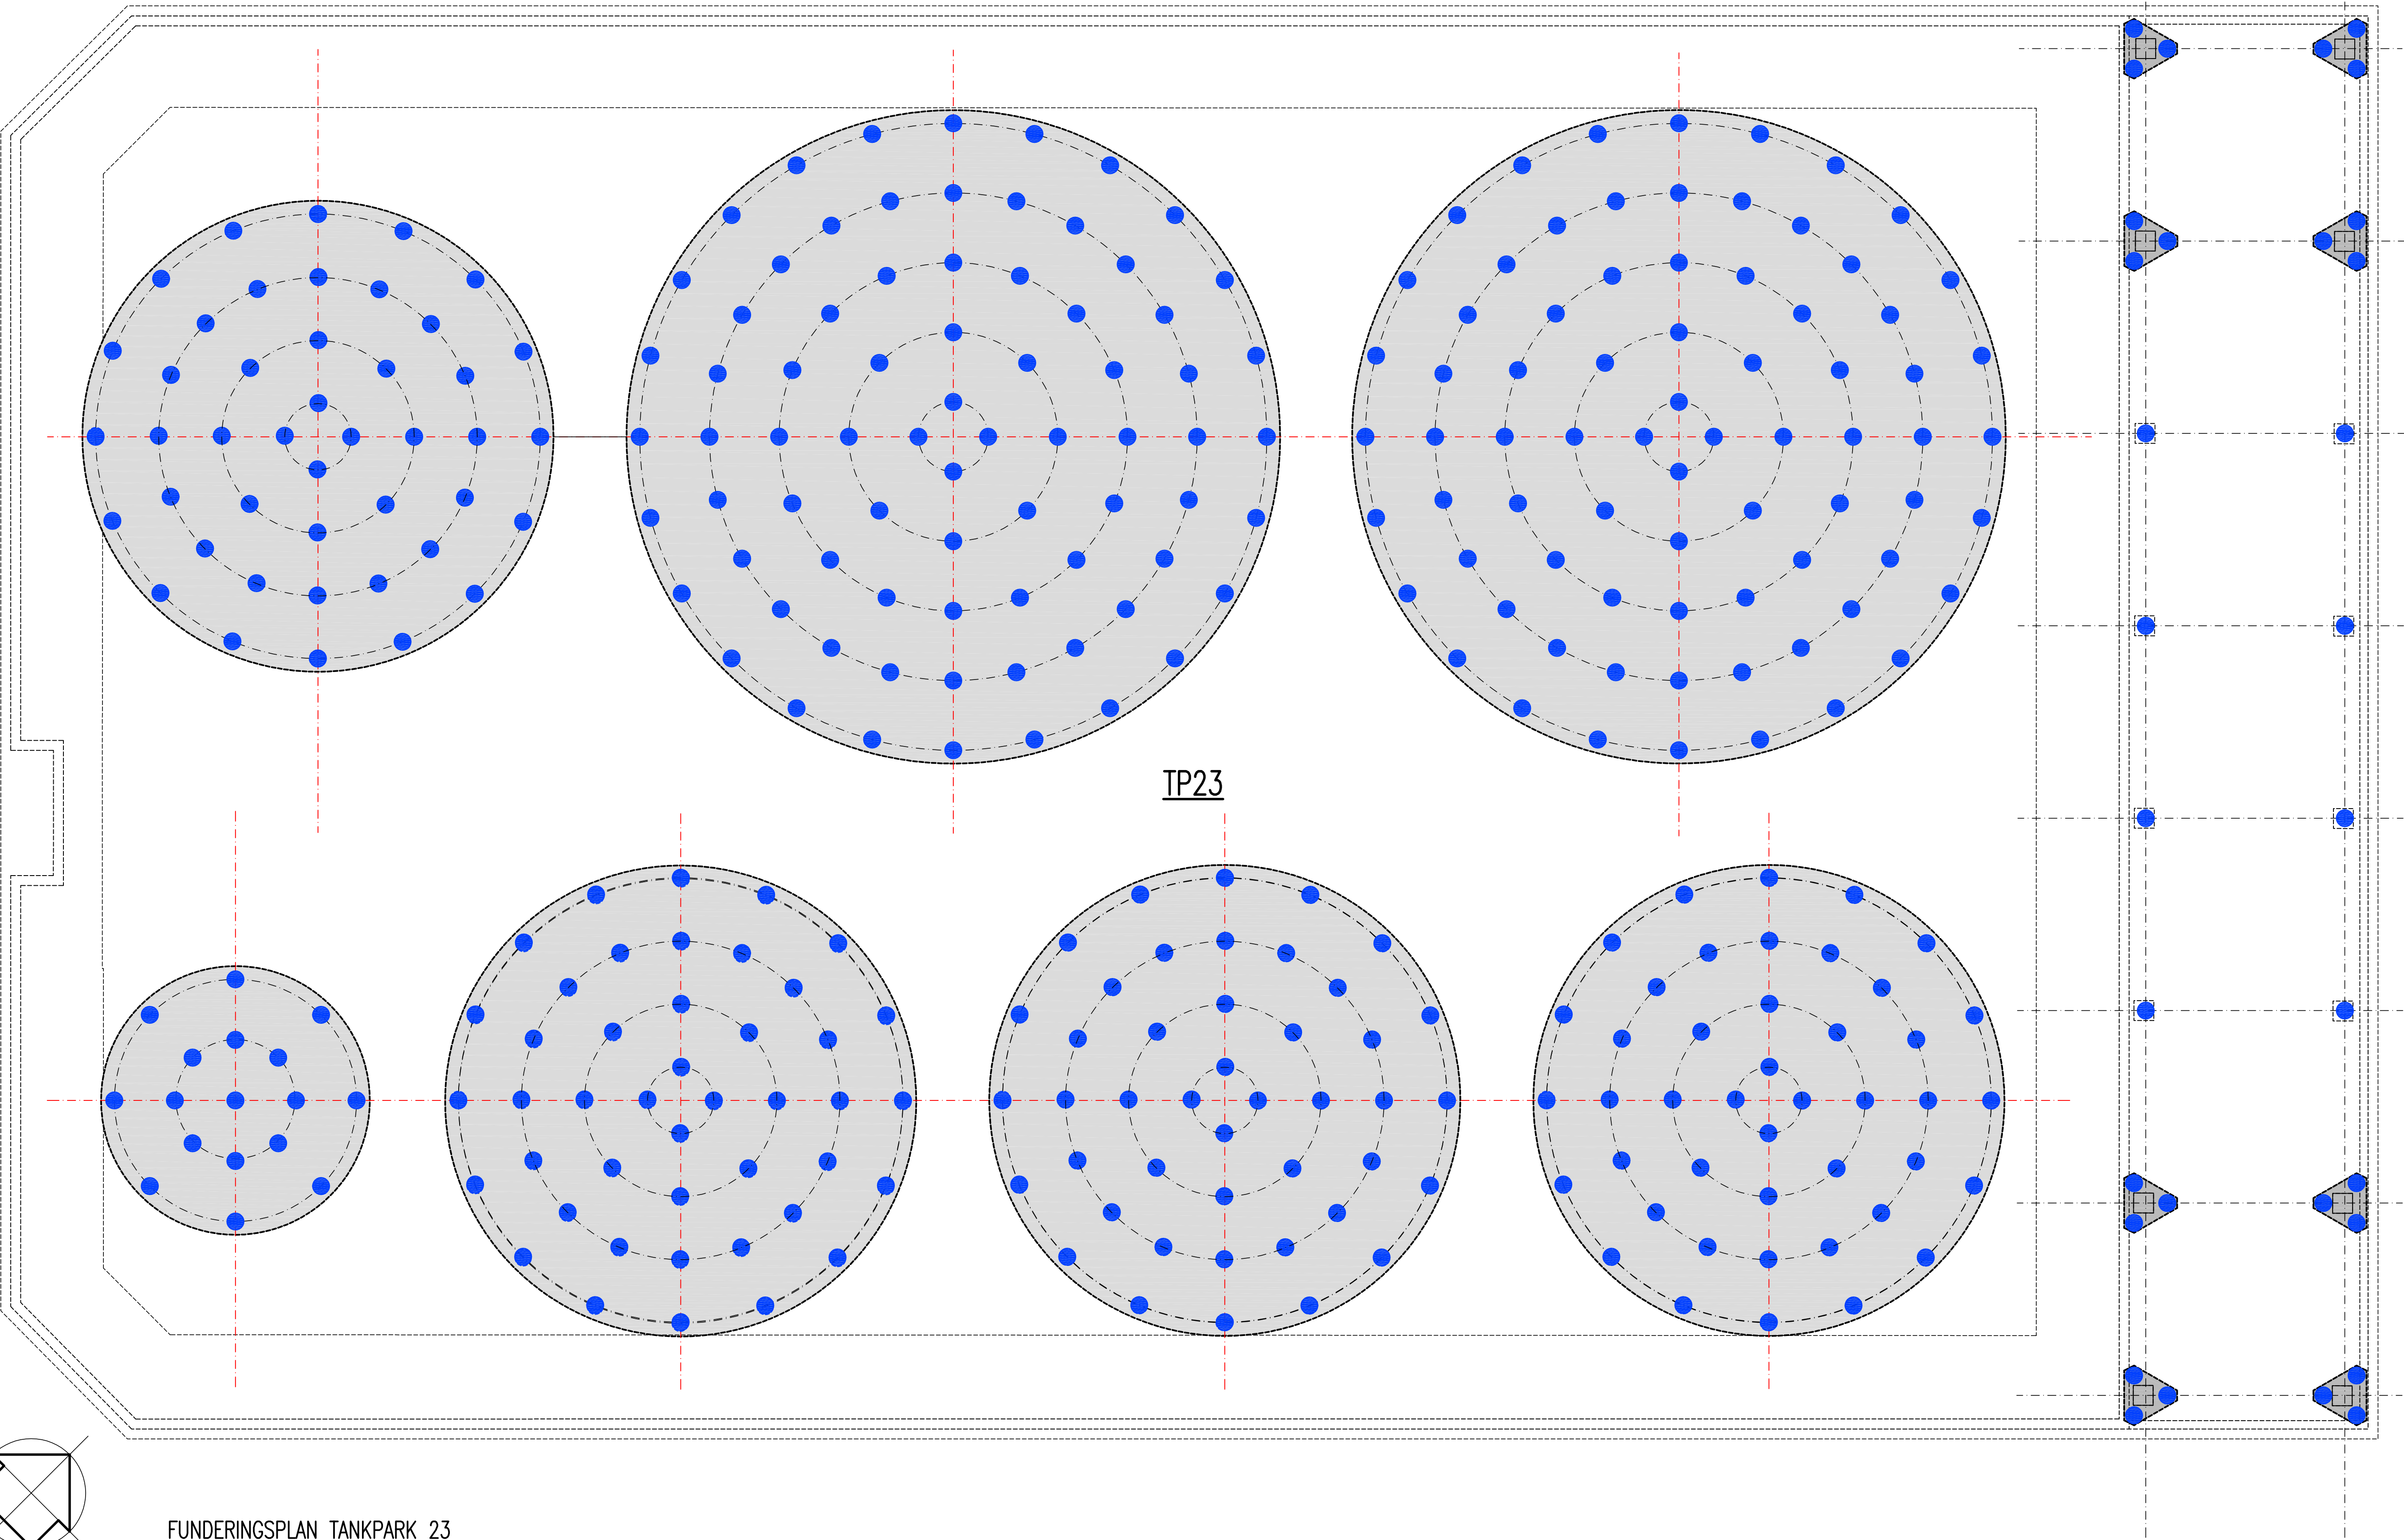

FUNDERINGSPLAN TANKPARK 23

SCHAAL 1/100

