
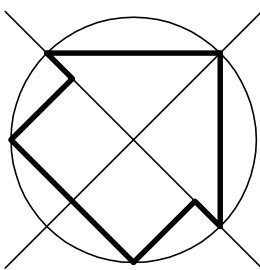


- 1 ZICHTBETON, GRUS
- 2 STALEN TANK, GESCHILDERD, WIT
- 3 PIPE RACK, GALVA
- 4 TRAP/LADDER, GALVA

(a) Alle maten in mm, hoogtepeilen in m (TAW)

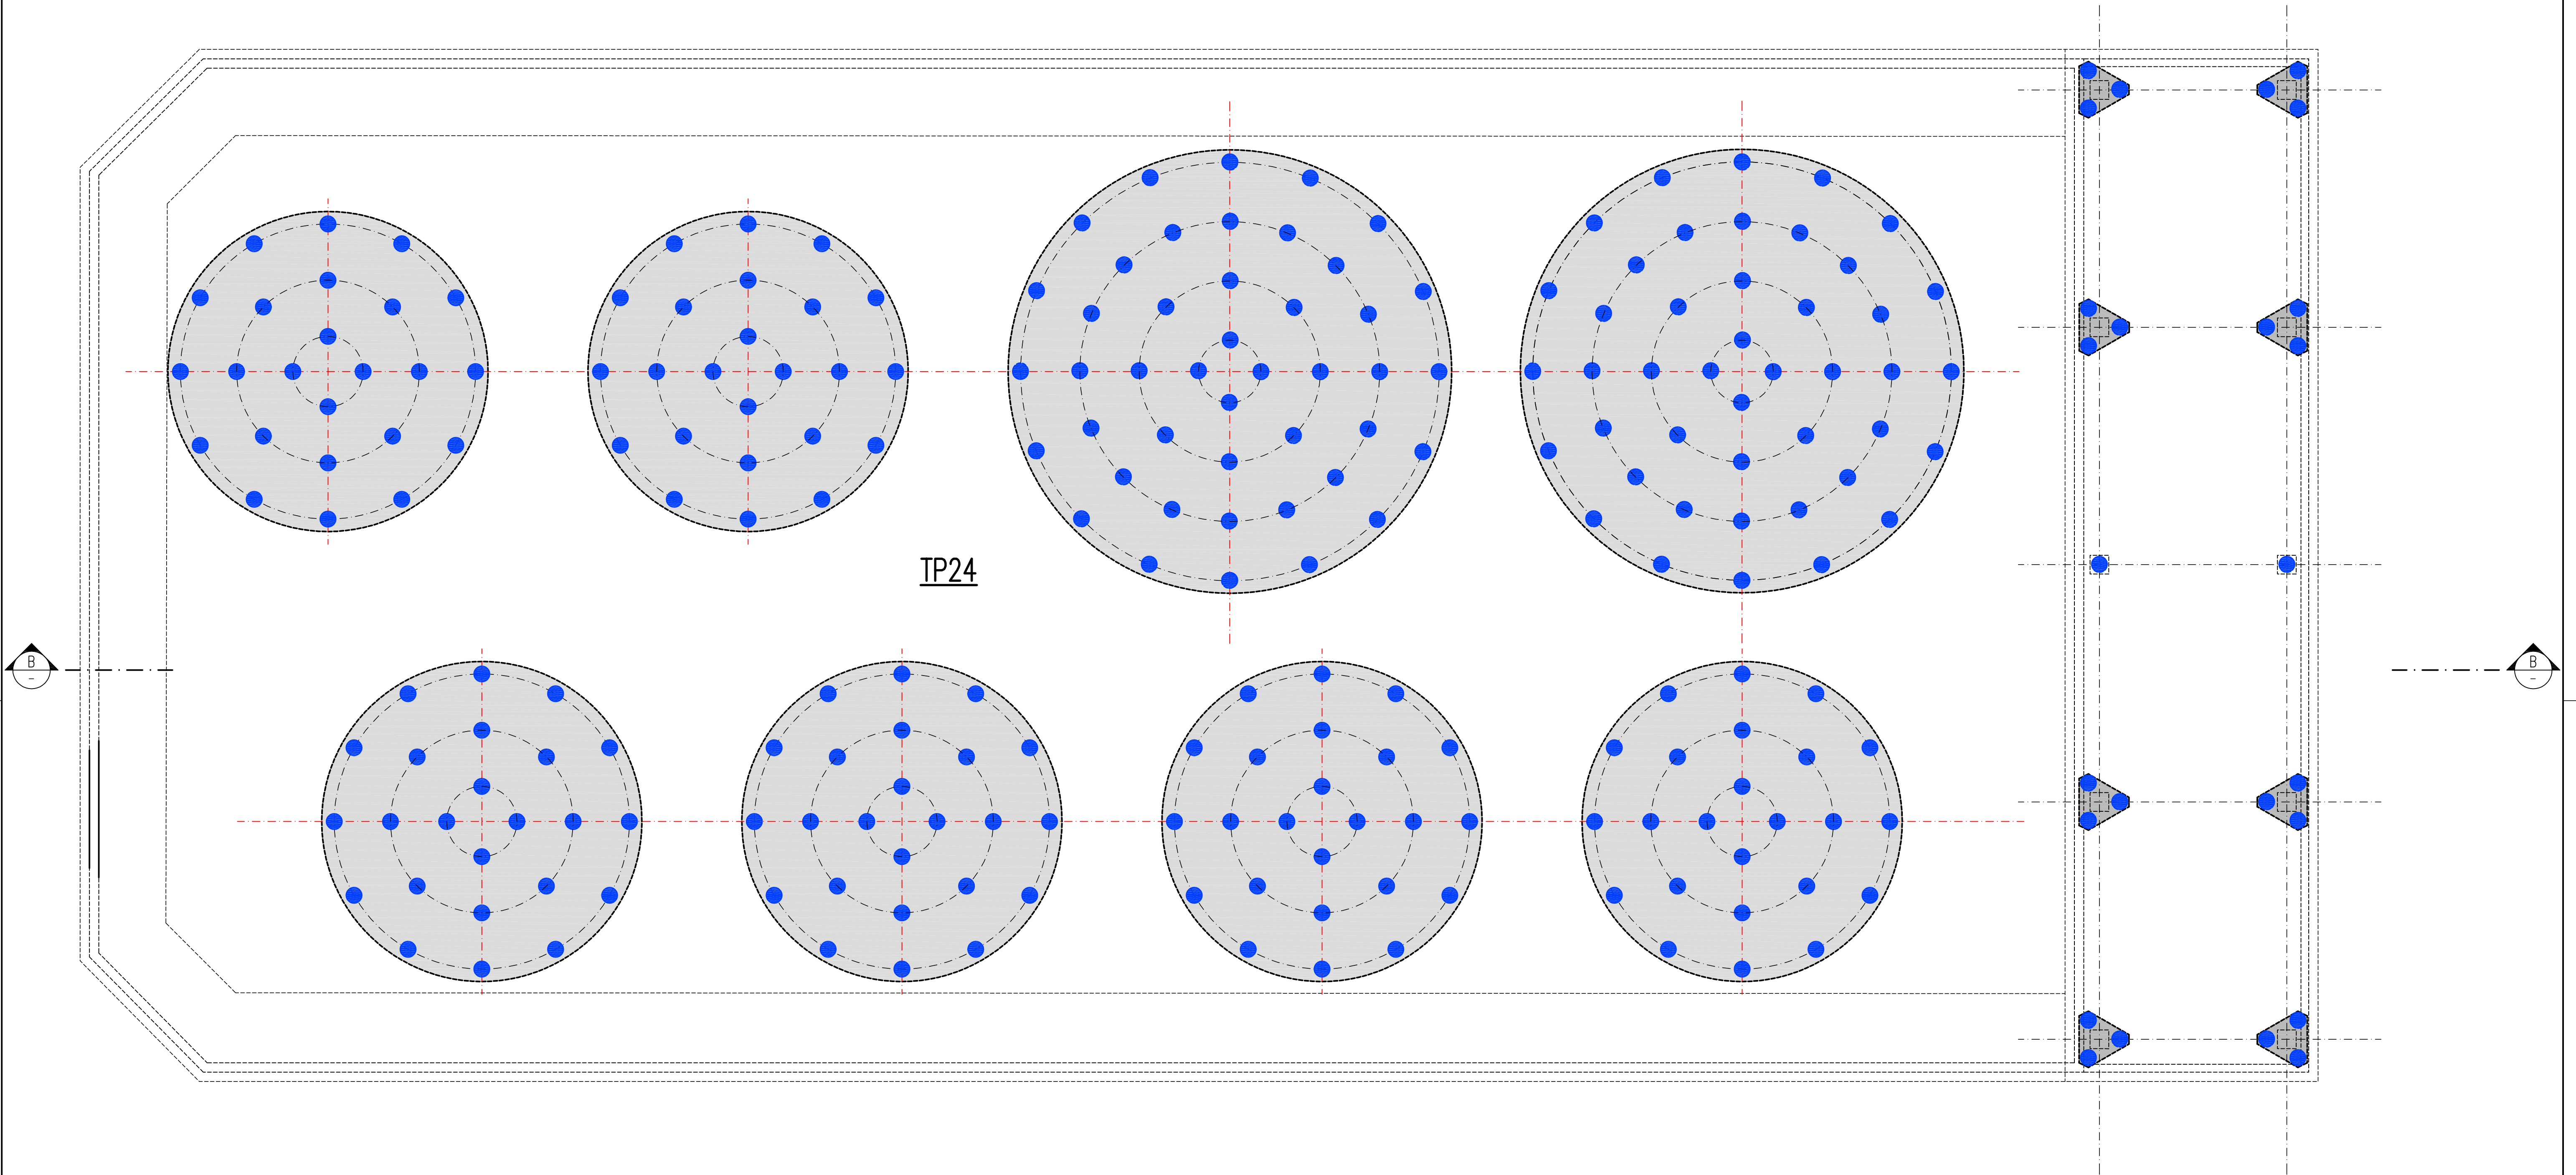

1m 5m