


- 1 ZICHTBETON, GRUIS
- 2 STALEN TANK, GESCHILDERD, WIT
- 3 PIPE RACK, GALVA
- 4 TRAP/LADDER, GALVA

(a) Alle maten in mm, hoogtepeilen in m (TAW)

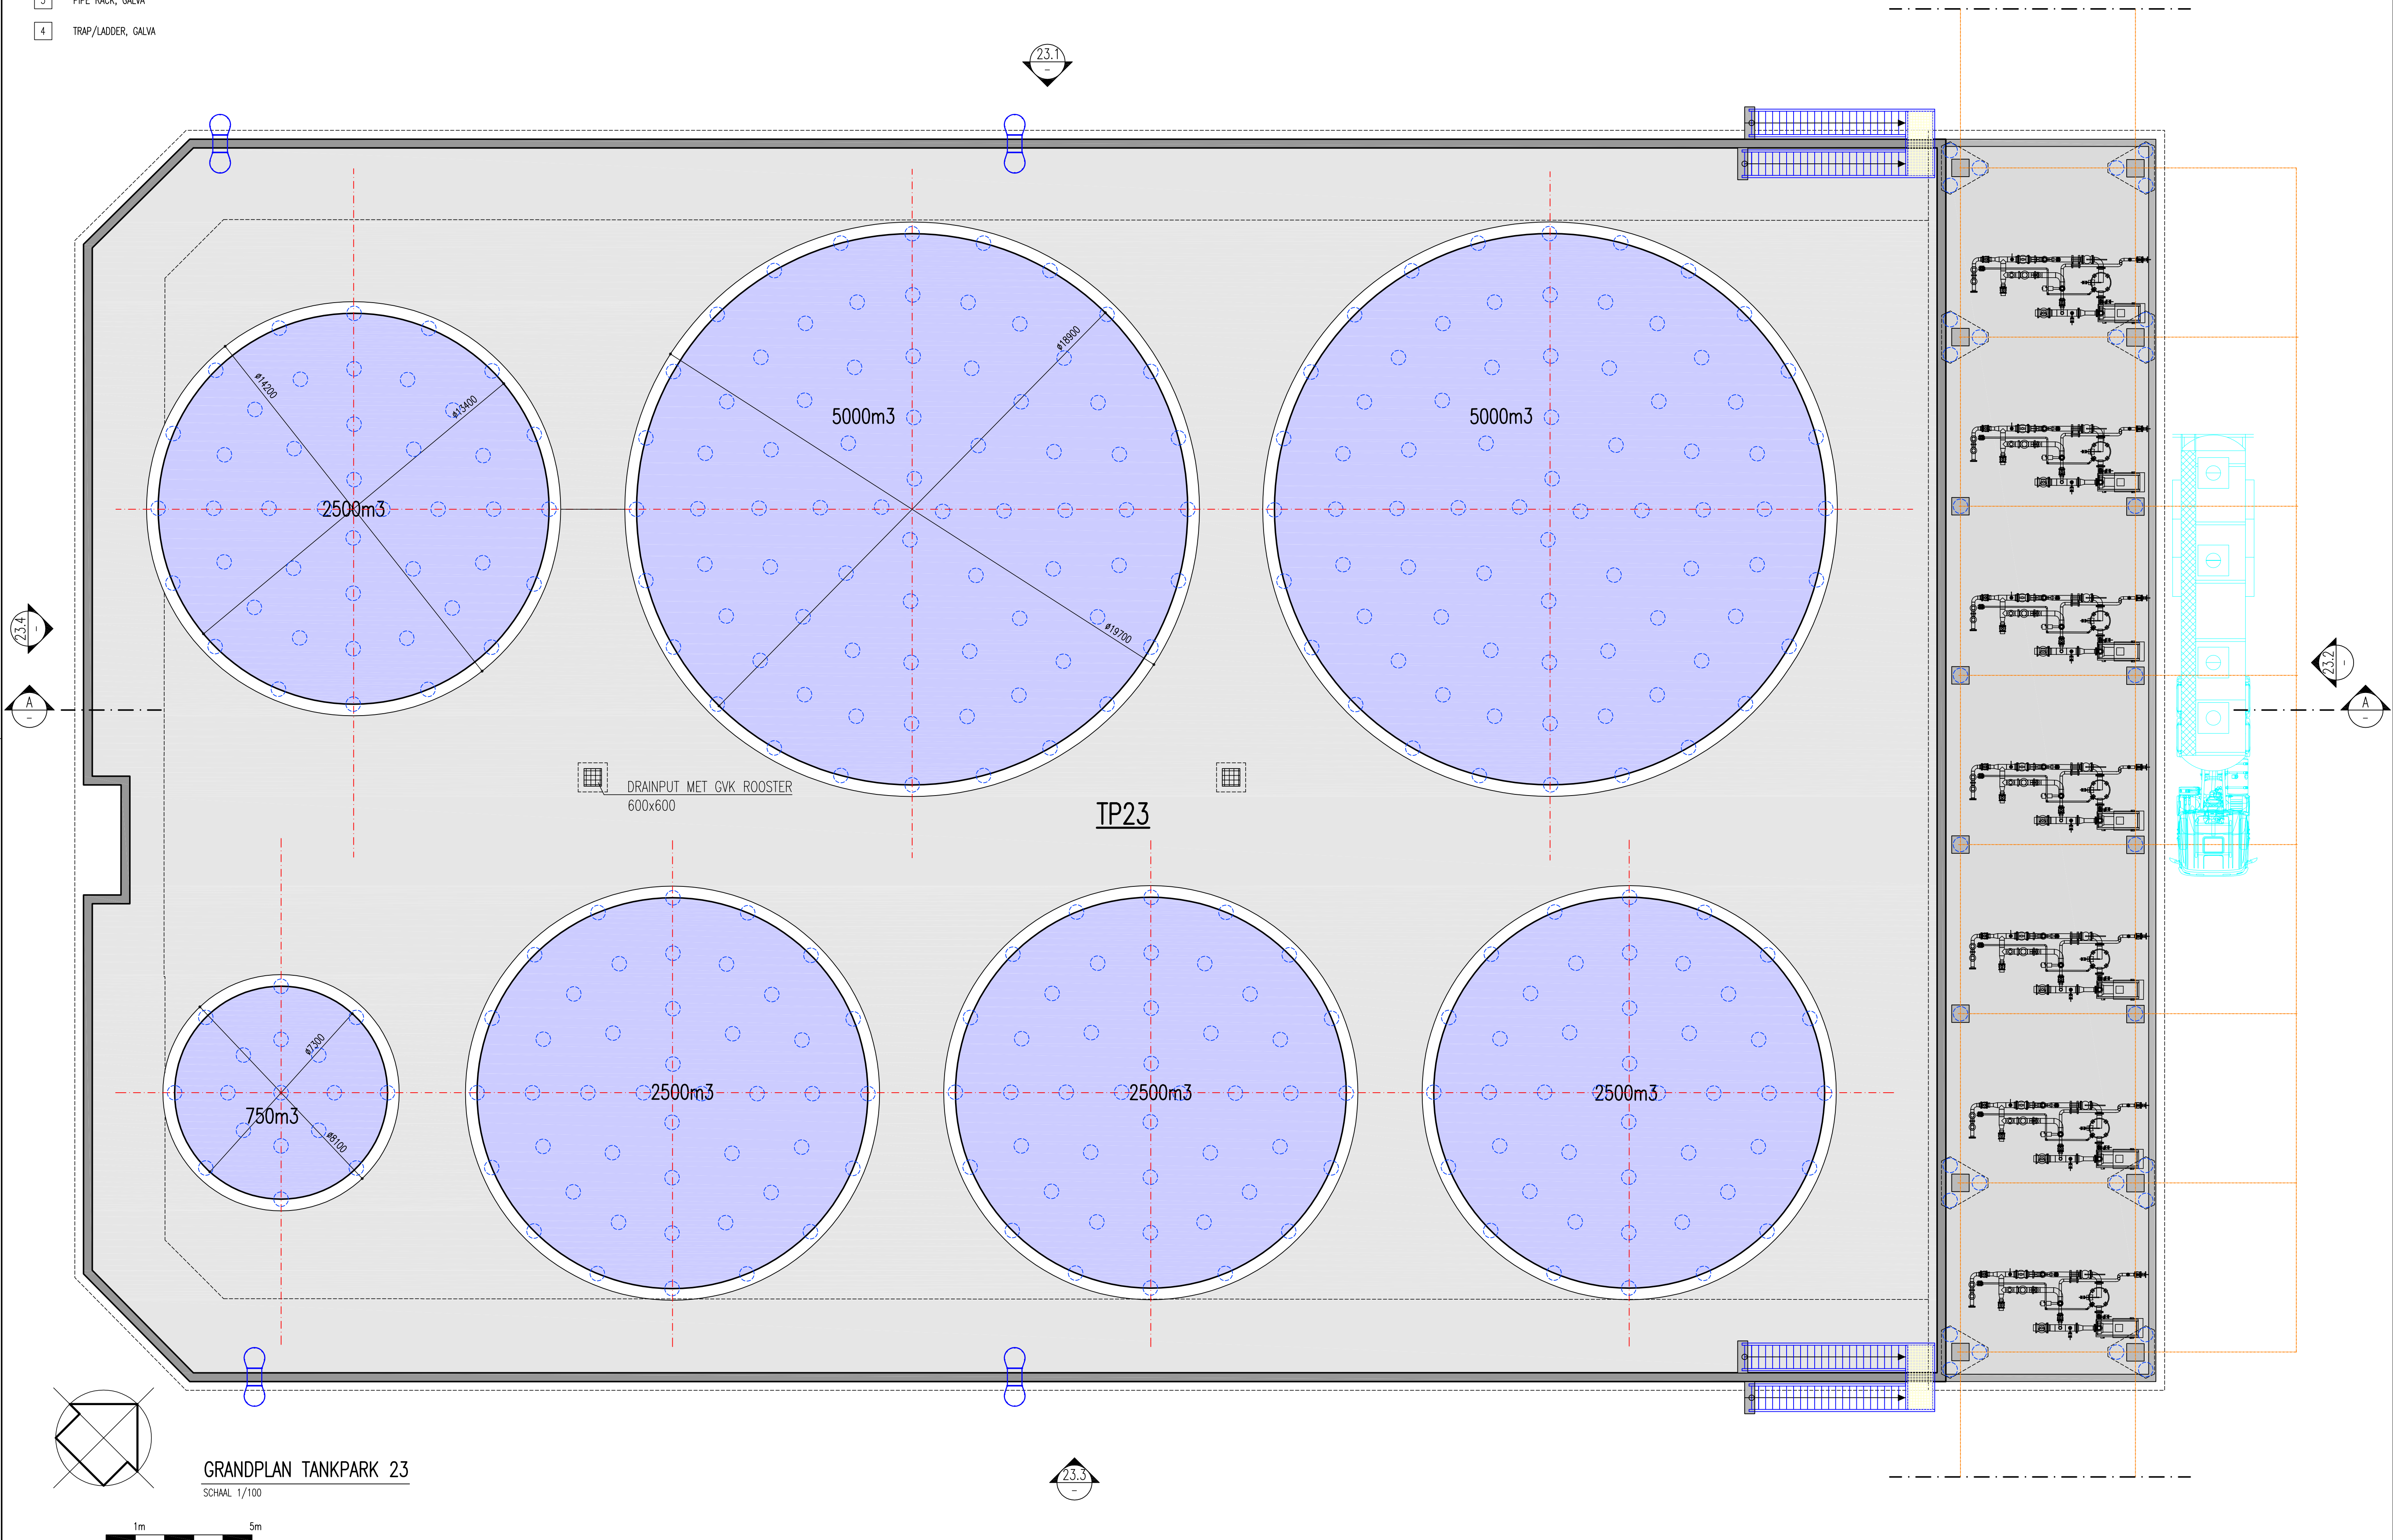

GRANDPLAN TANKPARK 23
SCHAAL 1/100