

- 1


ZICHTBETON, GRUS
- 2

STALEN TANK, GESCHILDERD, WIT
- 3

PIPE RACK, GALVA
- 4

TRAP/LADDER, GALVA

(a) Alle maten in mm, hoogtepeilen in m (TAW)

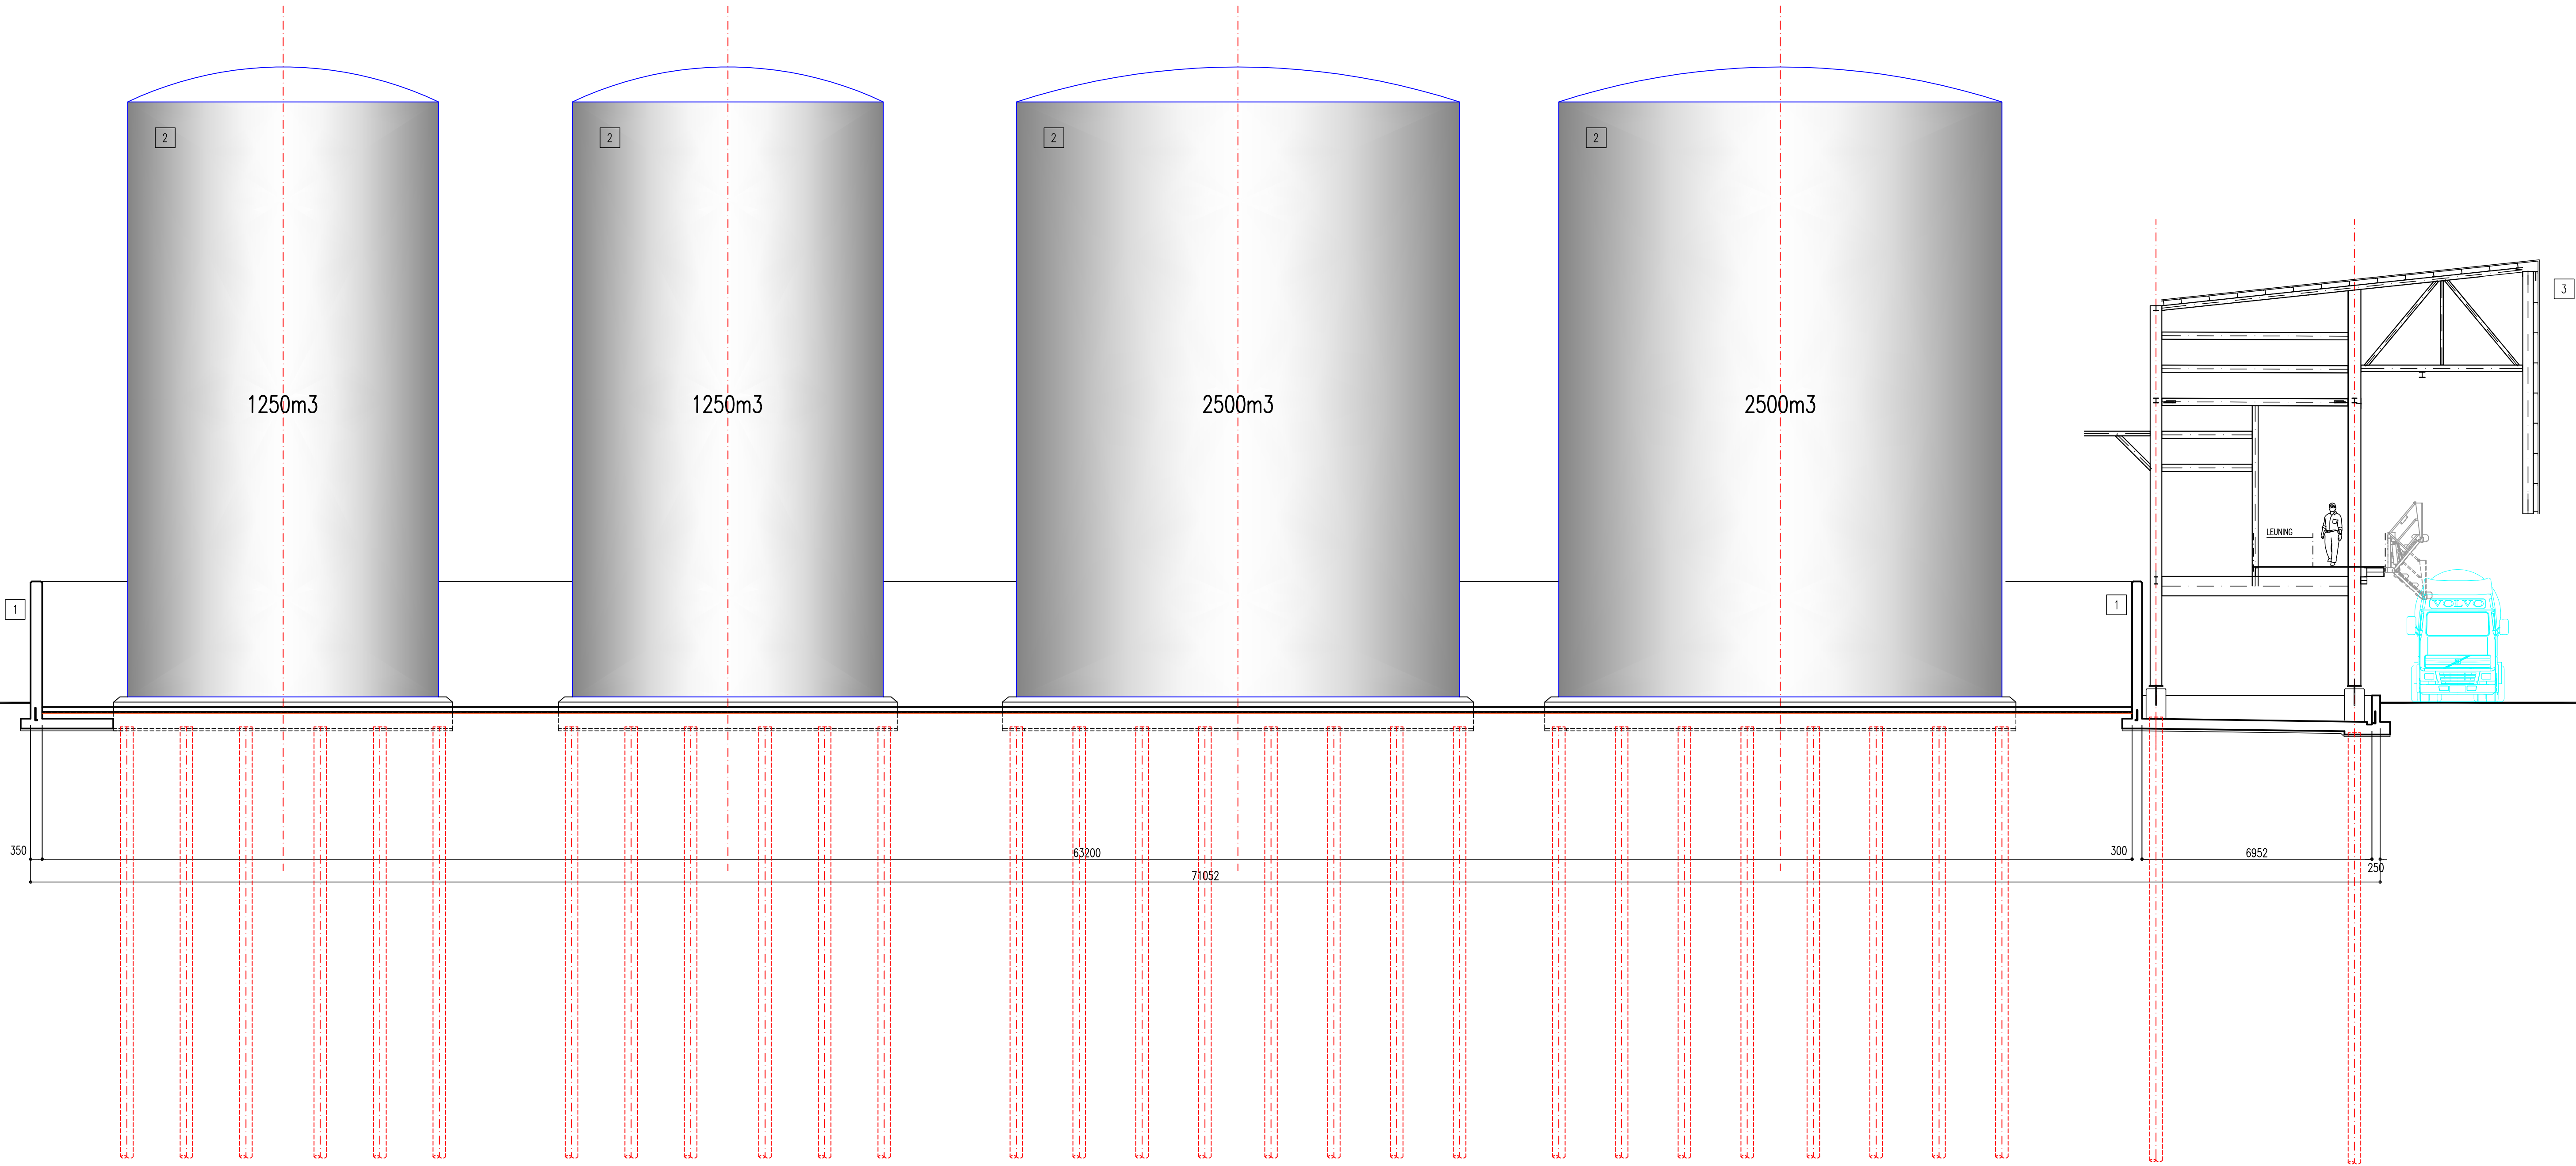

B
DOORSNEDE TP24
SCHAAL 1/100

1m 5m