


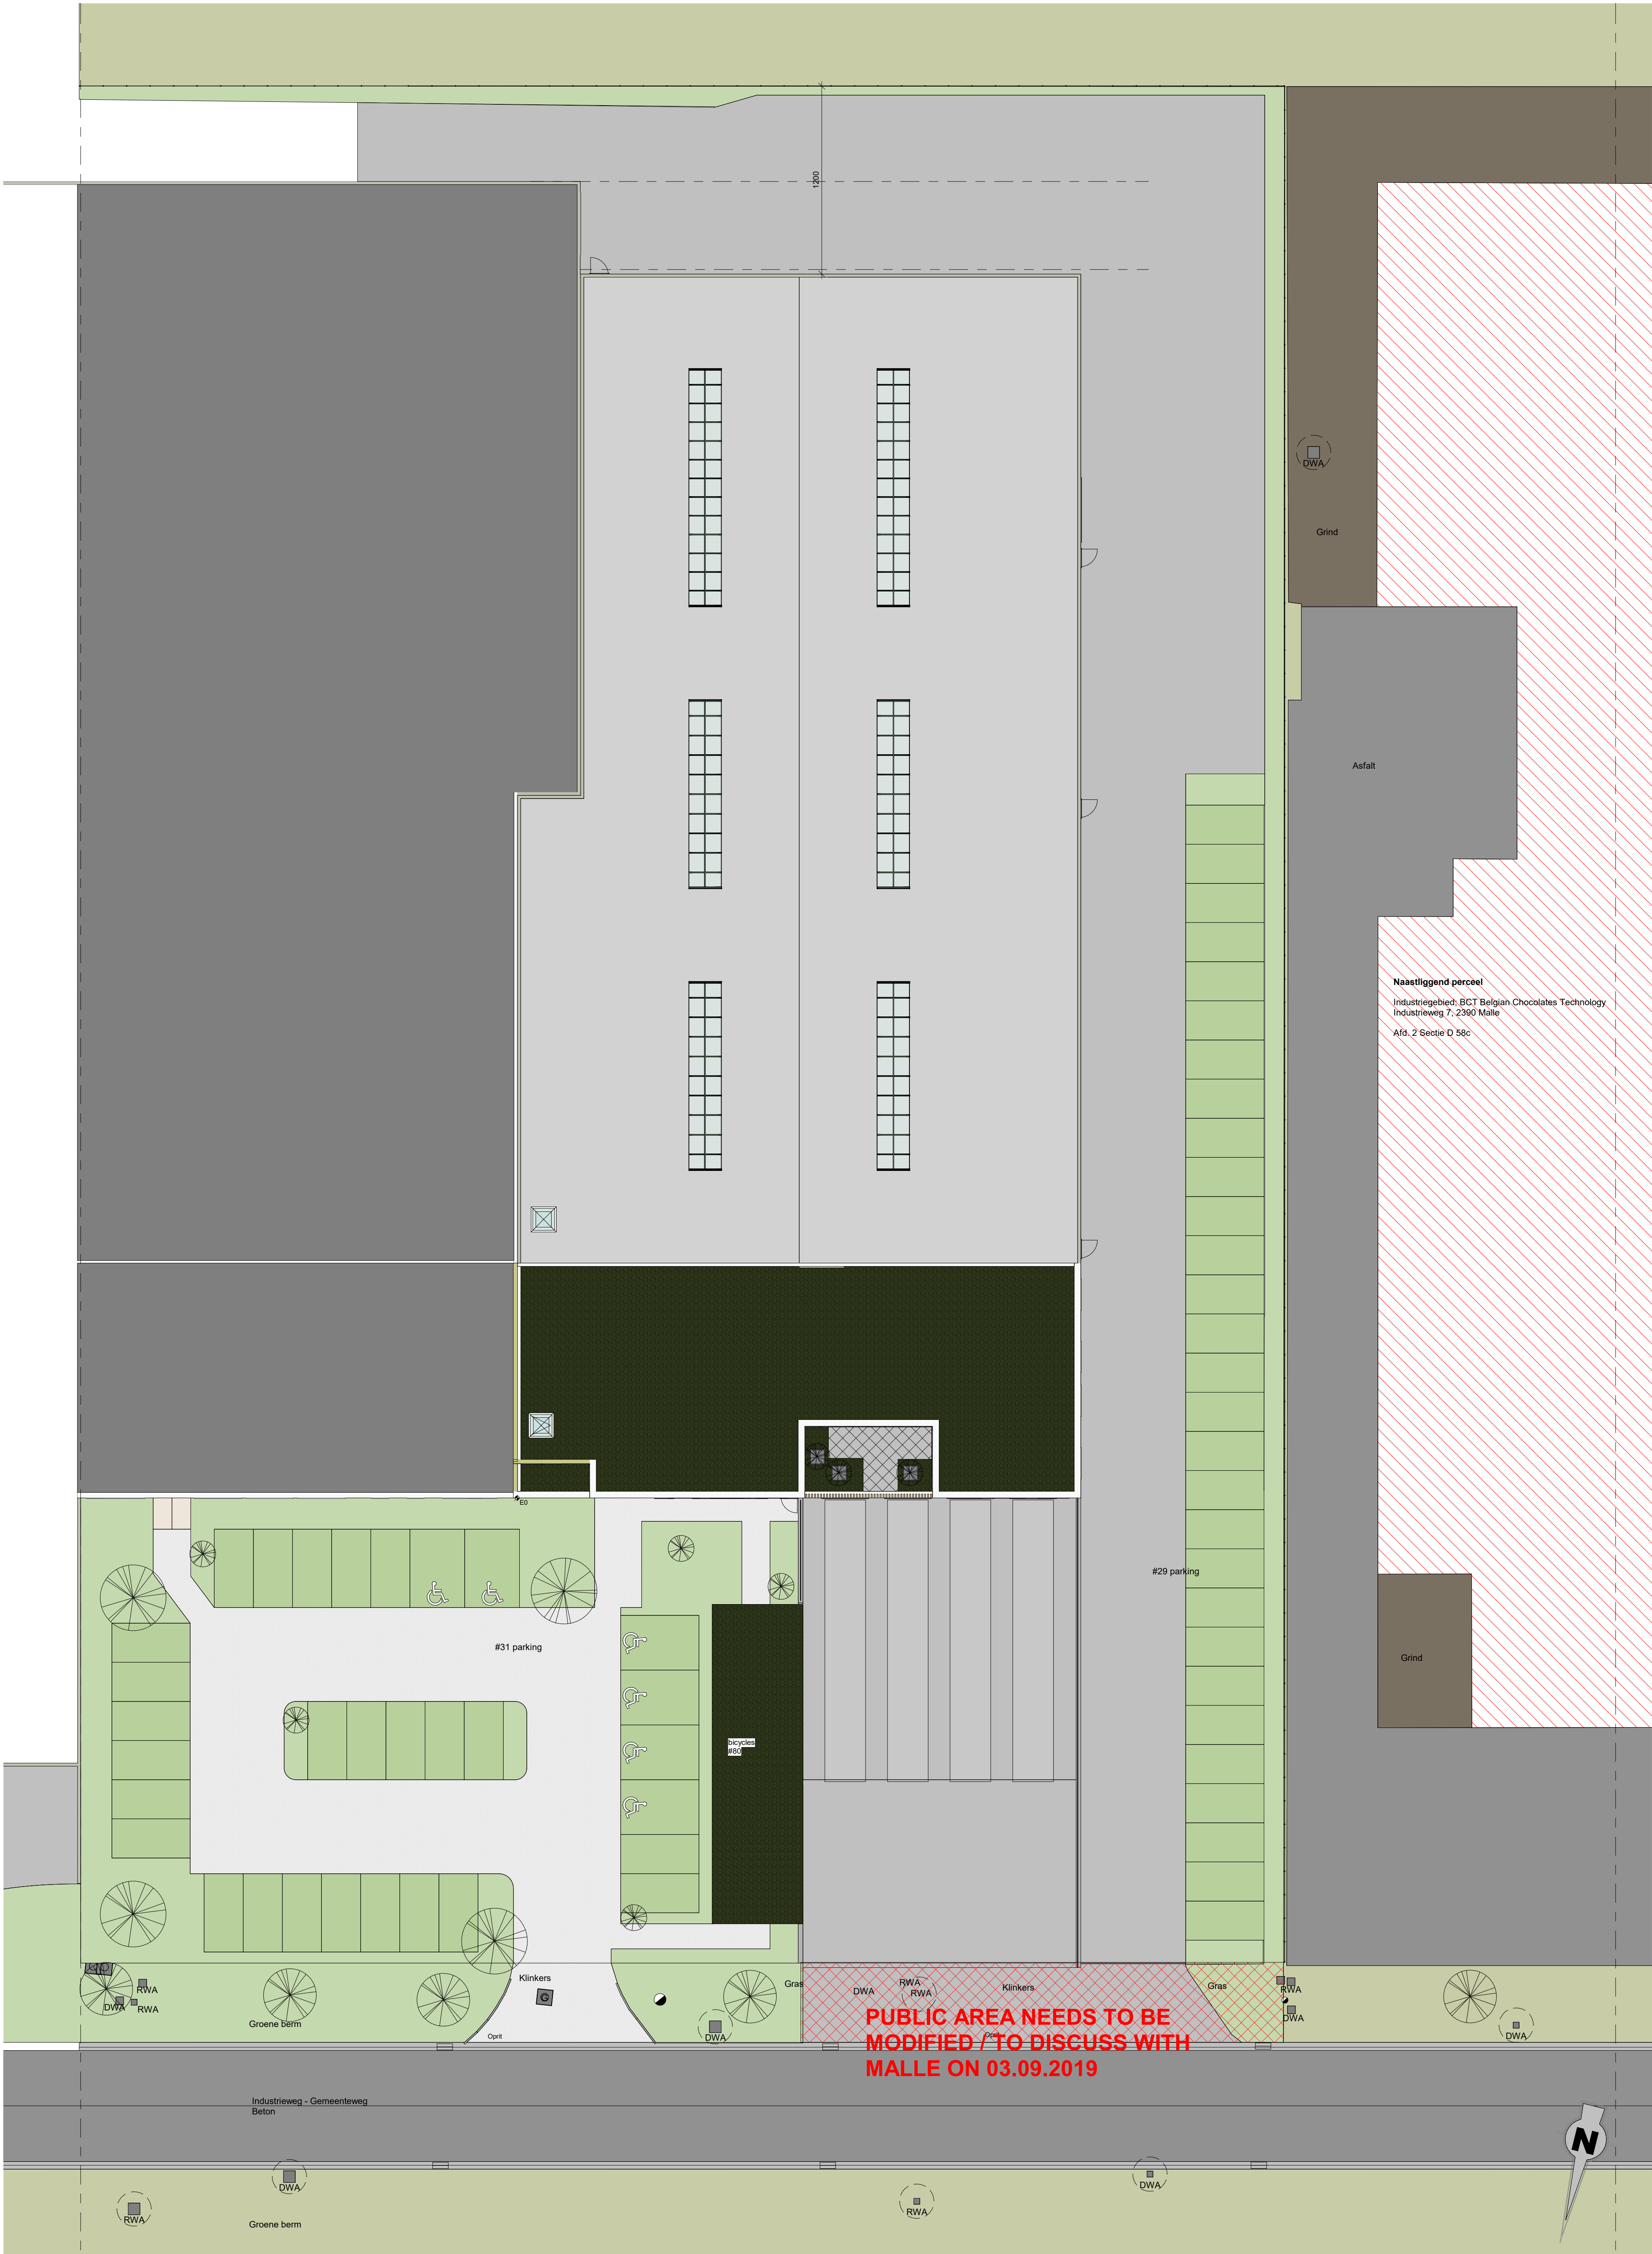

1 Inplanting
1 : 200