[illegible]

gelijkvloers +0

1 : 100

The floor plan illustrates the layout of the ground floor (+0). Key areas include:

- ONTHAAL**: Reception area.
- NIAIATELIER**: Large open space, likely a studio or workshop.
- VOORRAAD ZWEMVESTEN**: Storage for swimming gear.
- LOCKERS**: Locker room.
- KLEEDKAMER 1-6**: Six individual dressing rooms.
- WASRUIMTE**: Shower room.
- DROOGPLAATS / OPSLAG KLEIN MATERIAAL**: Drying area and storage for small materials.
- MONITORENKLOKAL / VERGADERZAAL**: Monitoring room / meeting room.
- LESKOEK**: Lounge.
- KEUKEN**: Kitchenette.
- UITRANK**: Staircase.

The plan uses a coordinate system with letters A, B, C and numbers 1, 2, 3. A scale of 1:100 is indicated.

3 verdieping +2
1 : 100

1 2 A B C A' B' C'

DN

TECHNISCHE RUIMTE 2

VERGADERLOKAAL

TECHNISCHE RUIMTE 1

GROOT


NOK

GROOT


NOK

GROOT


[illegible]

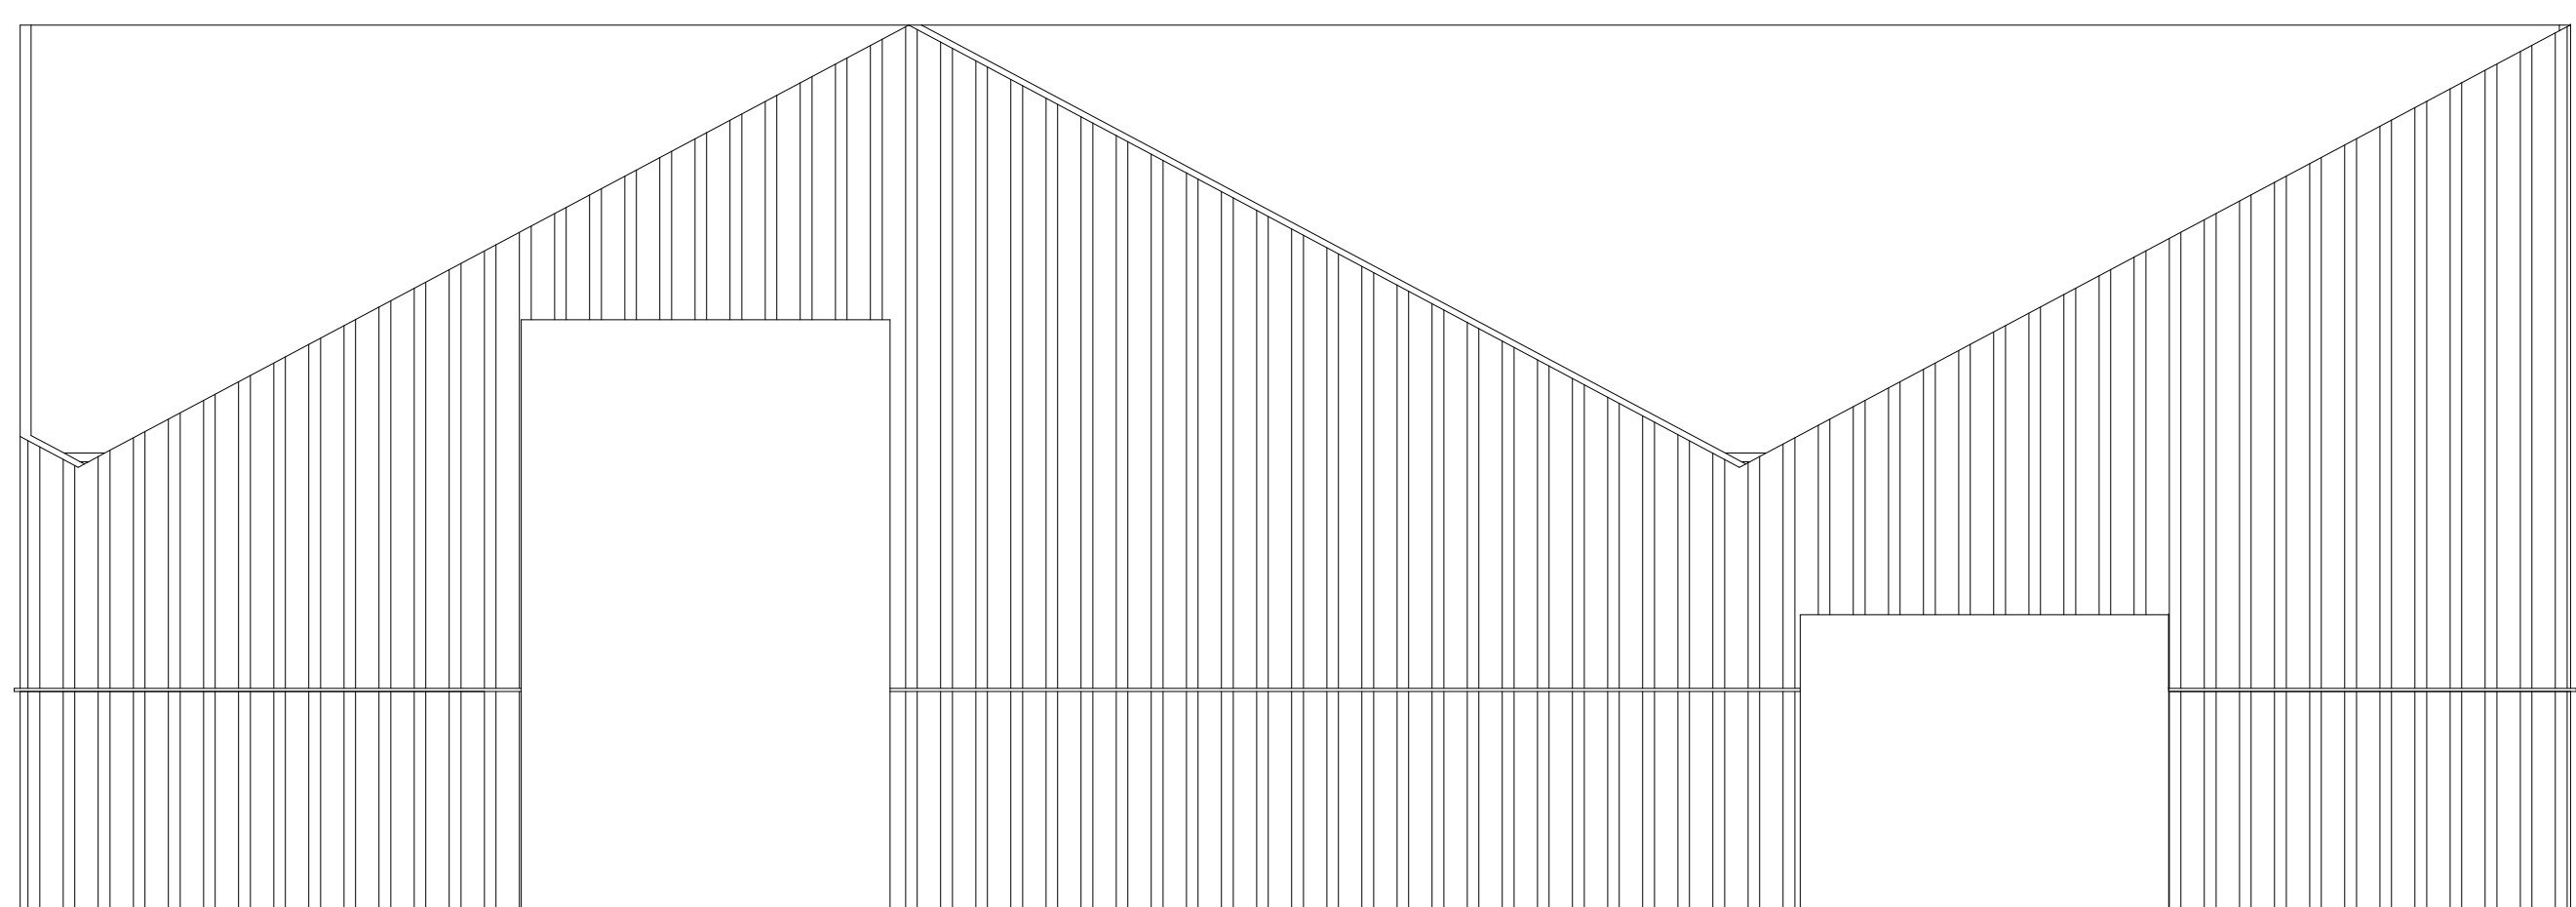



BOTENLOODS
NOORDGEVEL

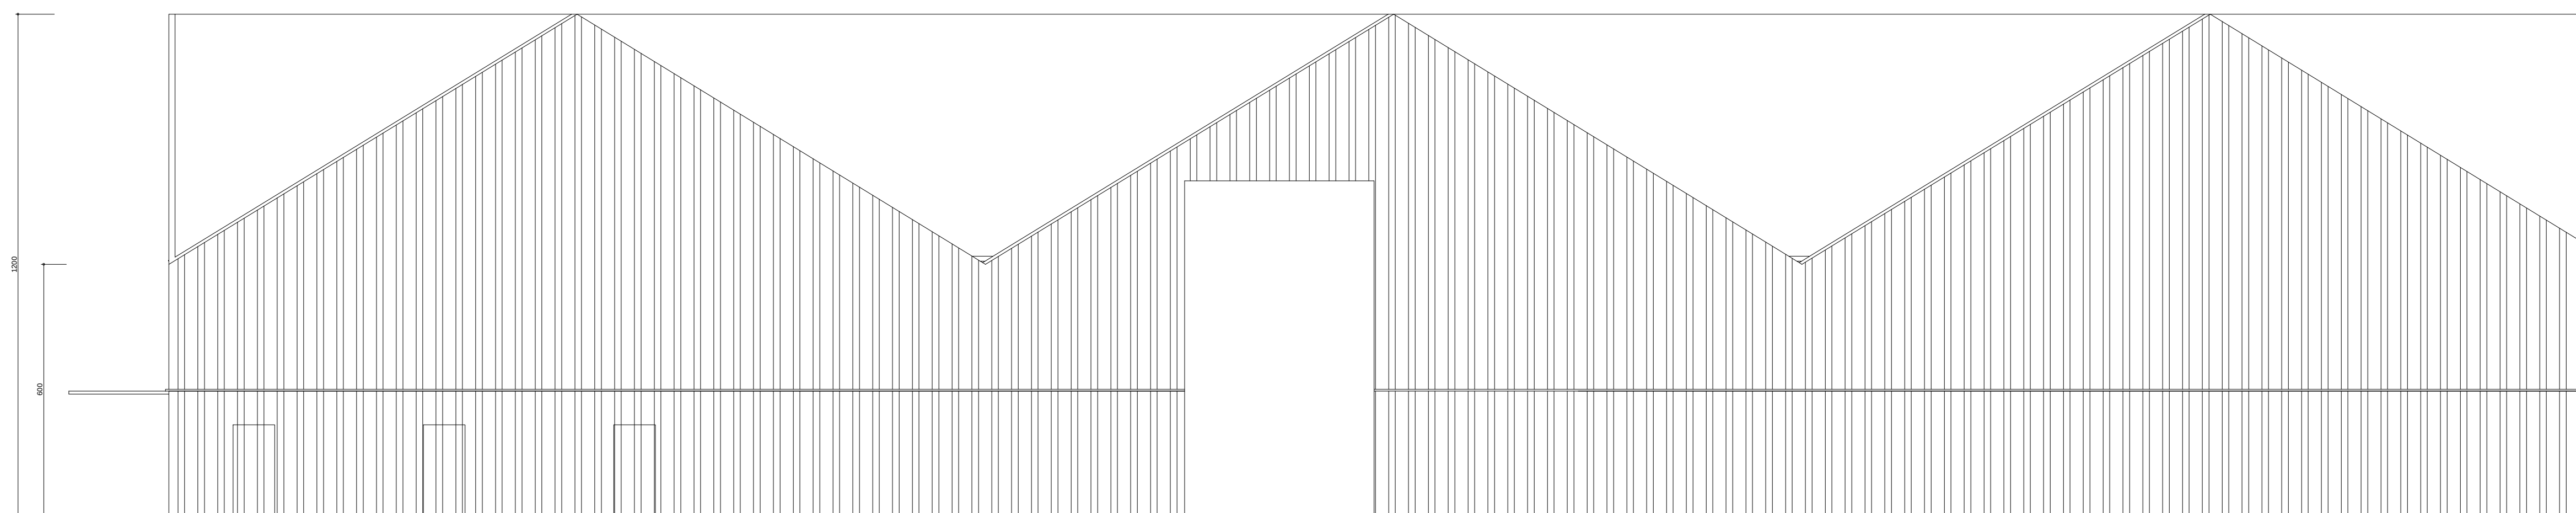

BOTENLOODS
OOSTGEVEL

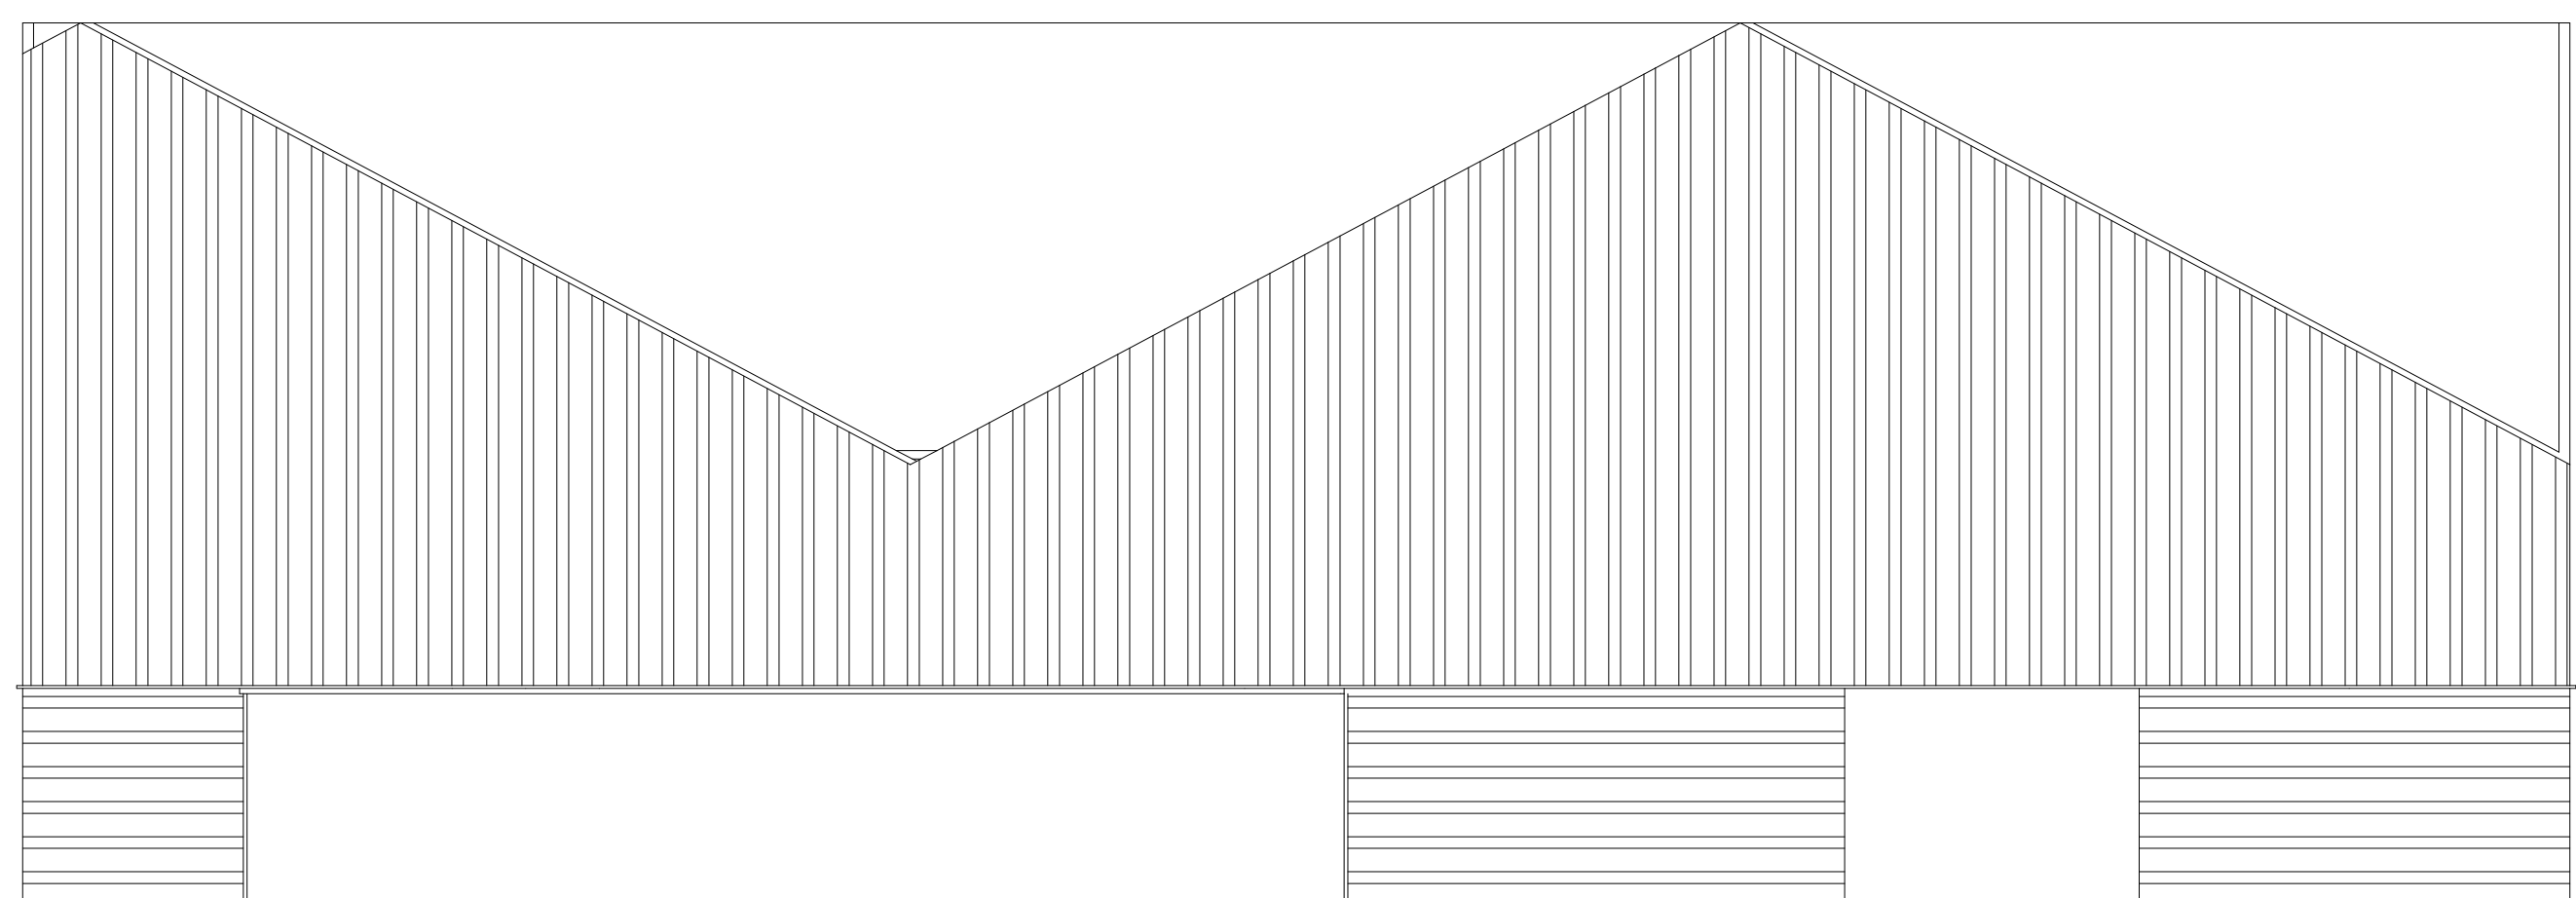


BOTENLOODS
ZUIDGEVEL

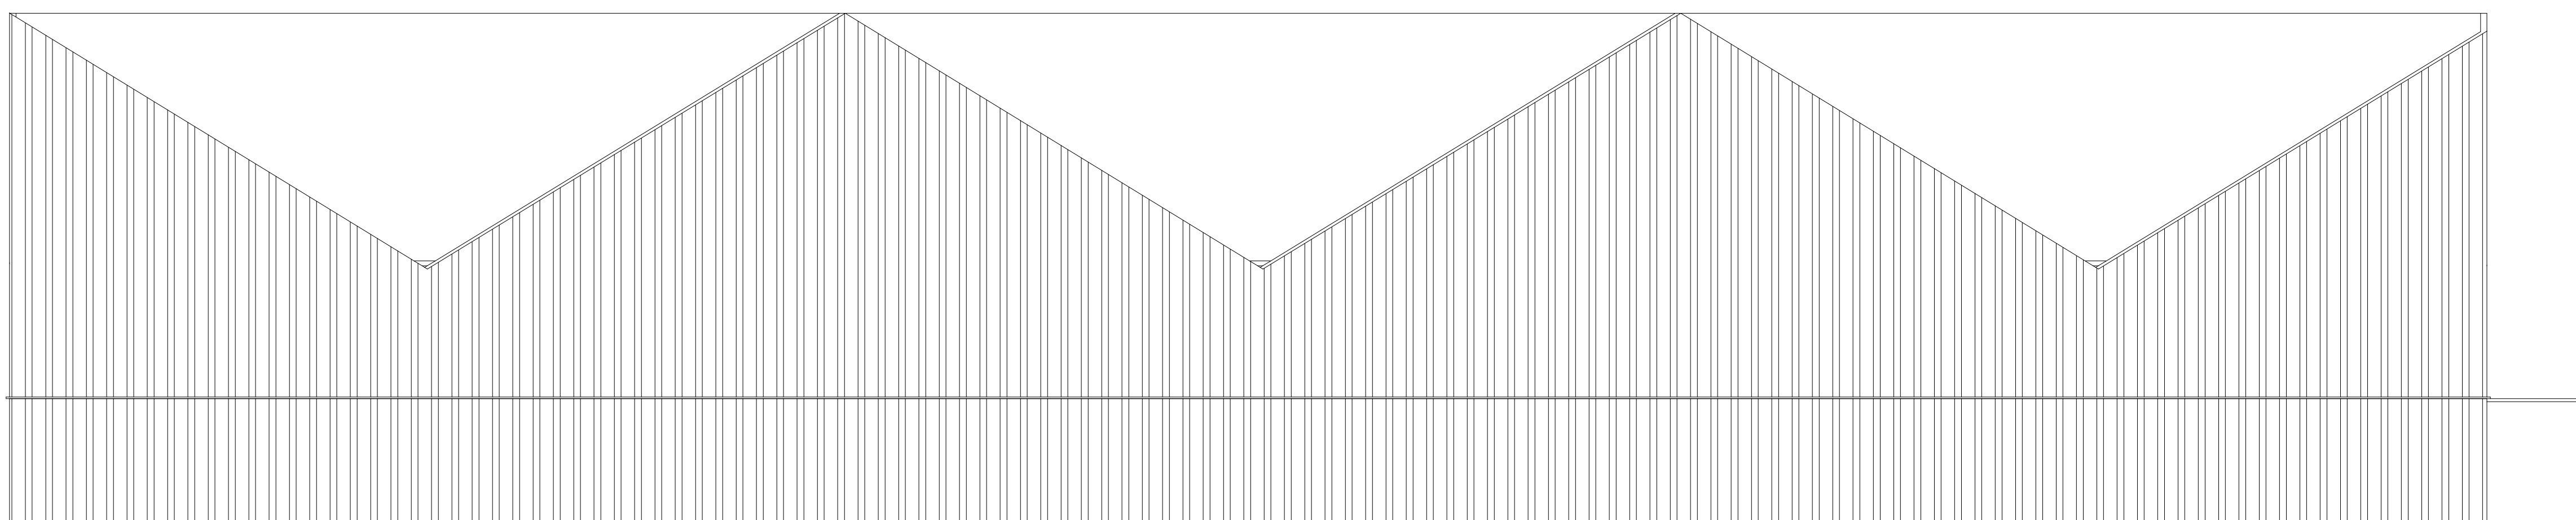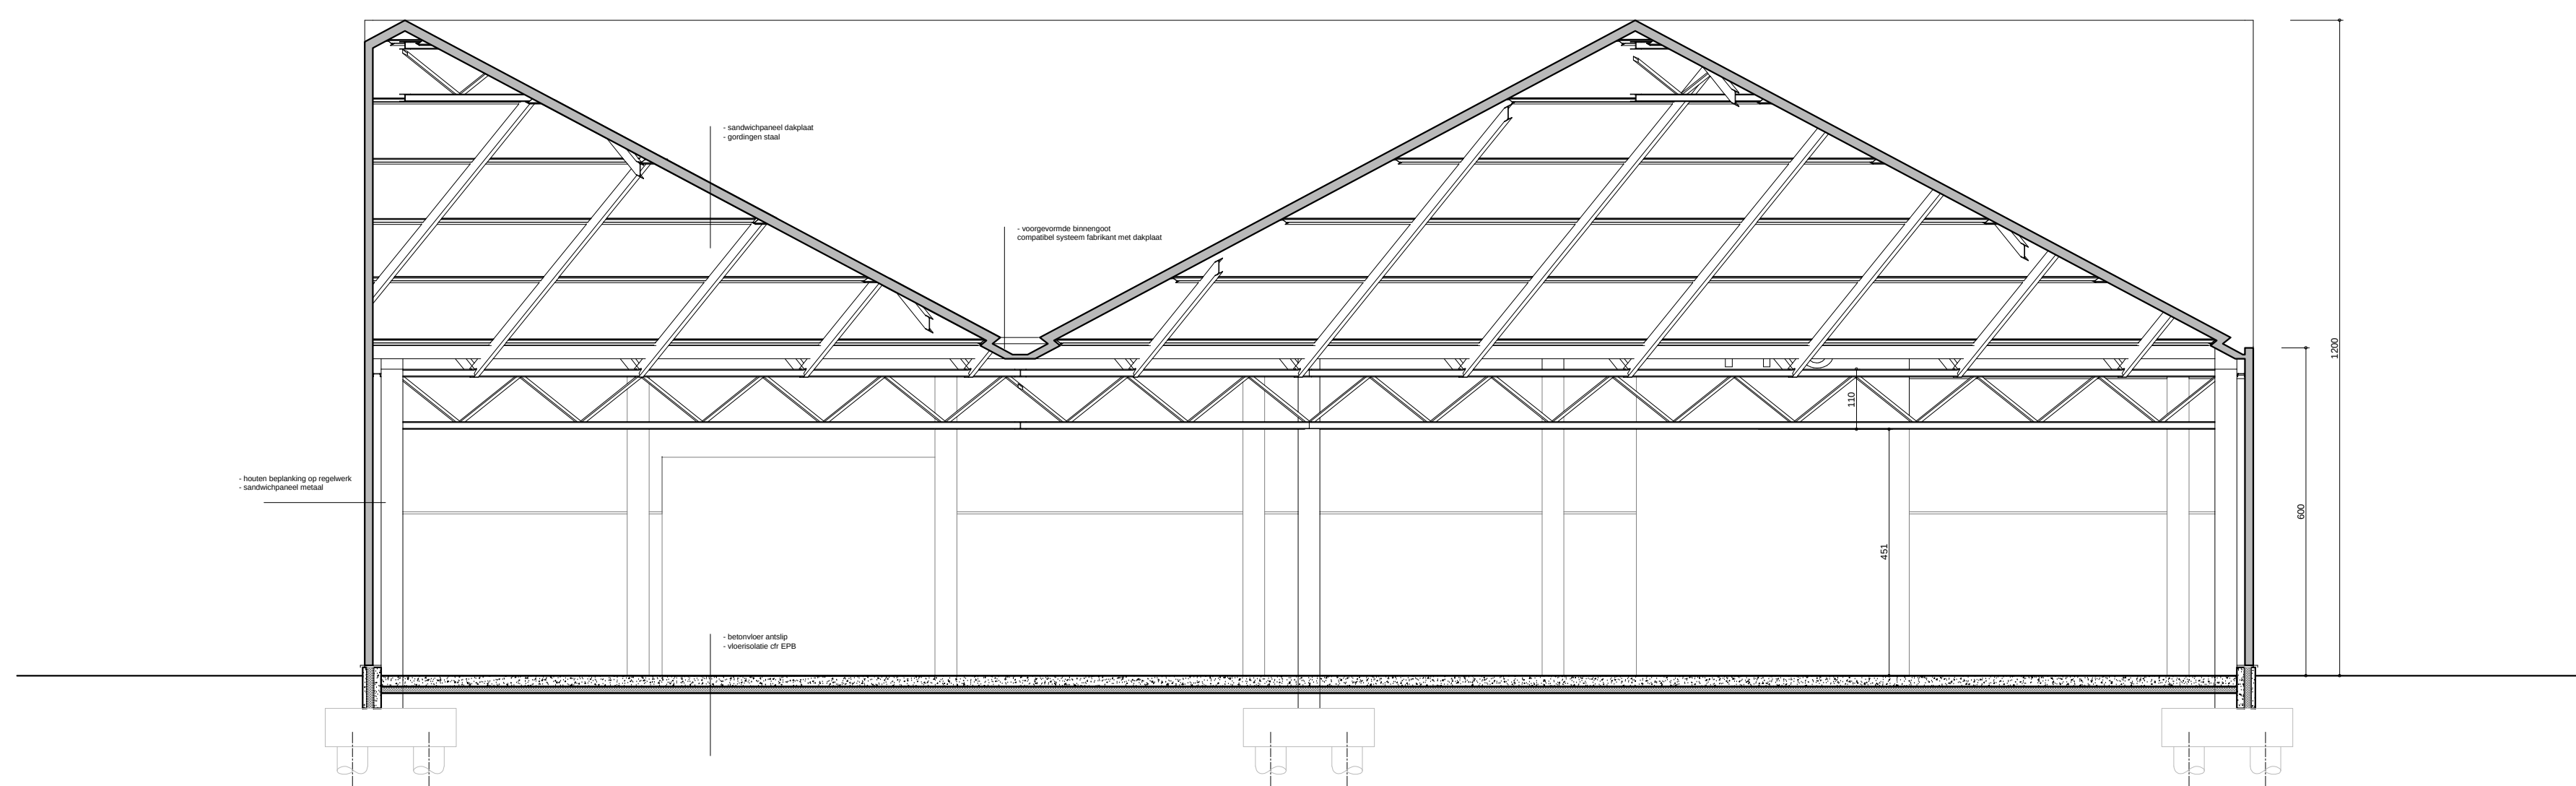BOTENLOODS
WESTGEVEL

CLAEYS / HAELVOET ARCHITECTEN
WATERSPOORTHUIS
SNEDE OP AS 9

[illegible]

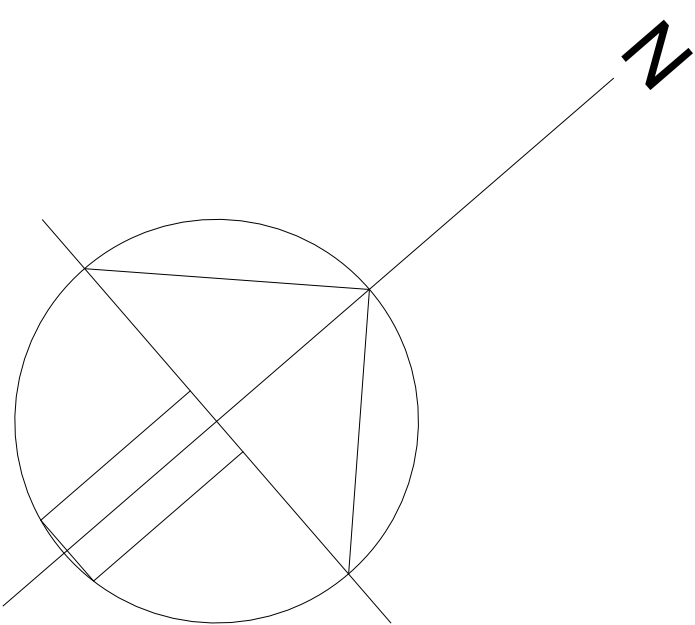

a	b	c	d	e	f			