


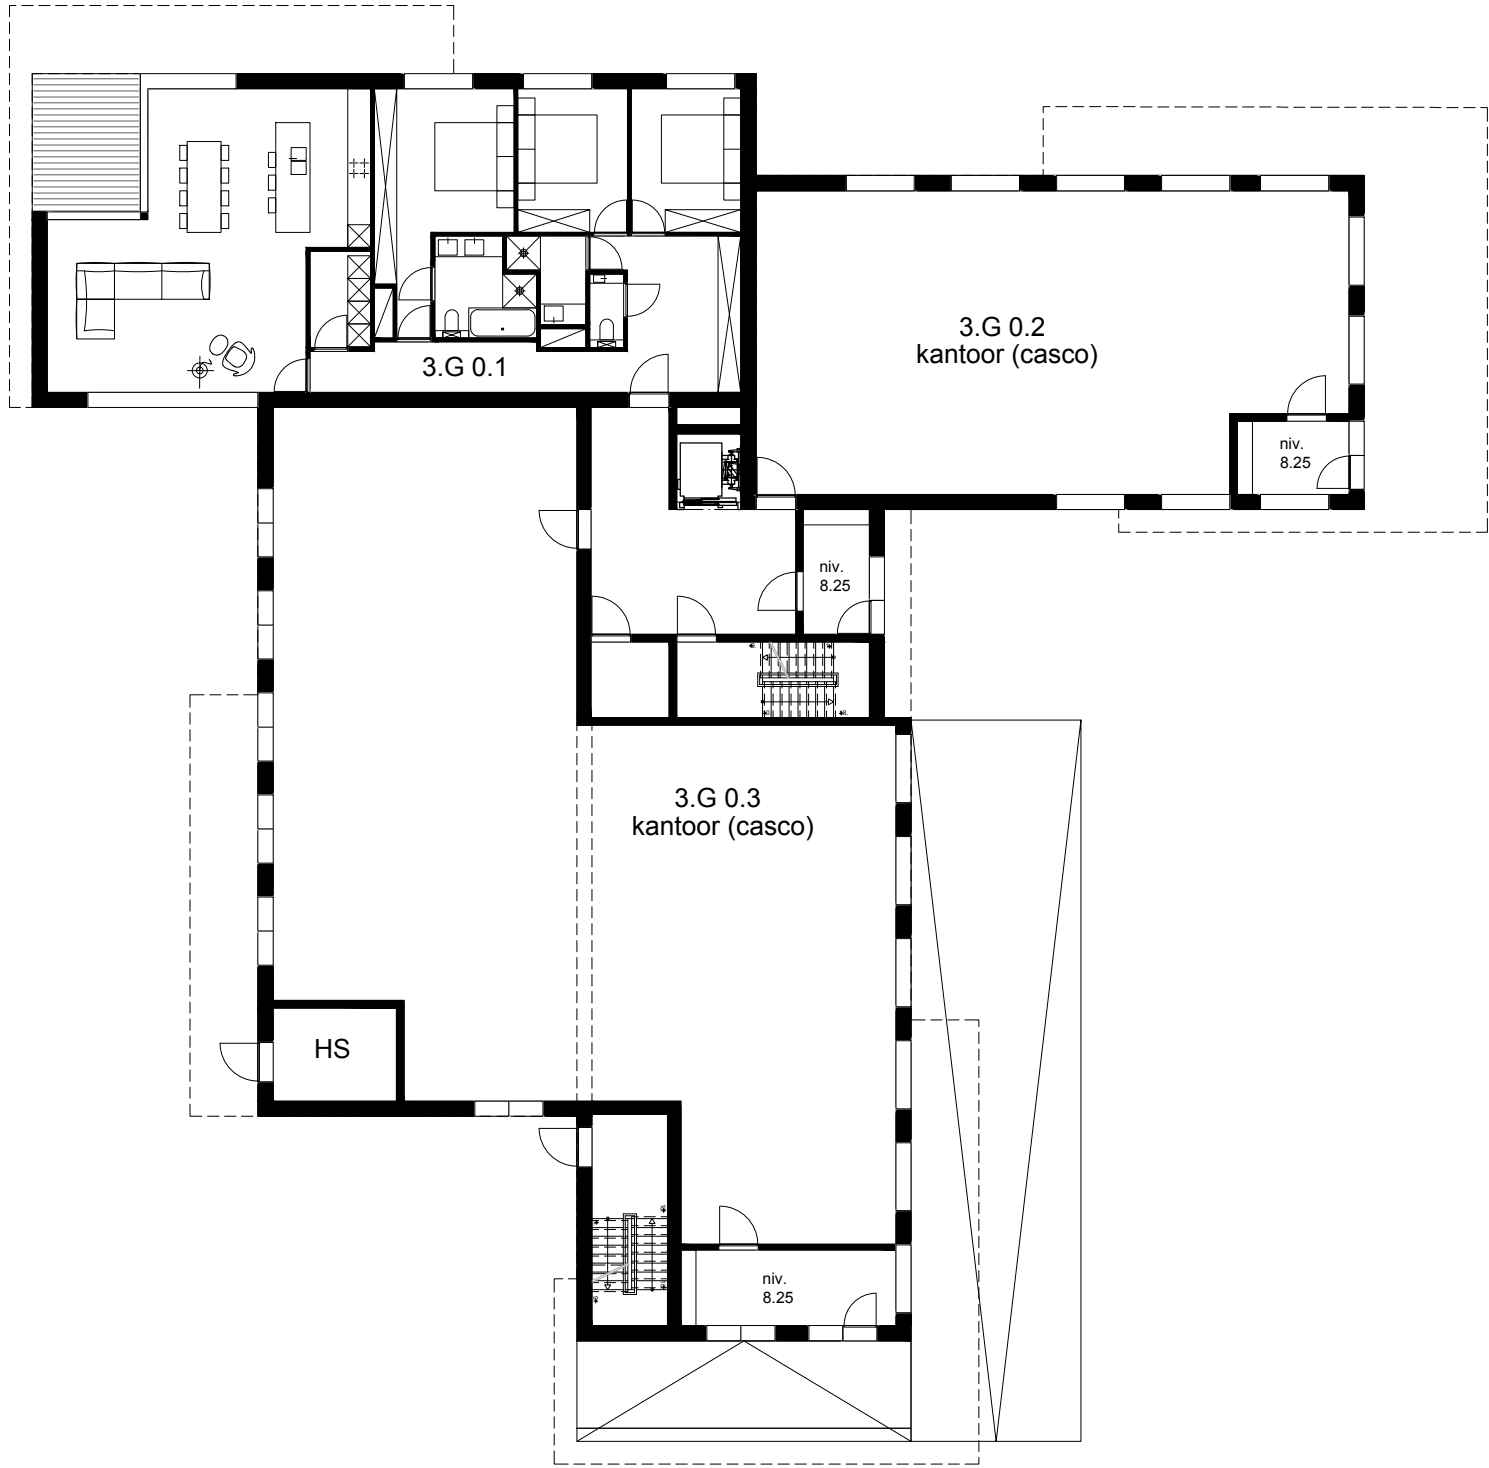

KELDERVERDIEP/GELIJKVLOERS
FASE_3

Datum/Date 24/11/2016
Sch./éch. 1/200
Doss.nr 16-050

BURO II & ARCHI+I | urban planning | architecture | engineering | interior design
Rue J. Jordeensstraat 18a, B-1000 Brussel-Bruelles | T +32 2 541 88 00 | F +32 2 540 53 55 | E info@bzai.com | www.bzai.com
Hoogheesdesteeweg 415, B-8800 Roselare | T +32 51 21 11 05 | F +32 51 22 46 74 | E info@bzai.com | www.bzai.com
Bellevue 5, B-9050 Ledeborg (Gent) | T +32 9 210 17 10 | F +32 9 210 17 19 | E info@bzai.com | www.bzai.com
BURO II & ARCHI+I burgerlijke vennootschap onder de vorm van cvba | Maatschappelijke zetel Brussel | BE 0834 075 680 | RPR Brussel

Fase	Plan	Nummer	Index
VO	AE_L-01/AE_L00	001	-

The content of these documents involves the acceptance and acknowledgment of the copyright of Buro II & Archi+I, which reveals both to the moral right of publicity, right of paternity, right of integrity as well as the personal right of reproduction, communication right, resale right. This implies that in any case the name and content of Buro II & Archi+I must be mentioned in any publication or presentation of the work. The content of these documents is confidential and may not be used for other purposes without the written agreement of Buro II & Archi+I.