



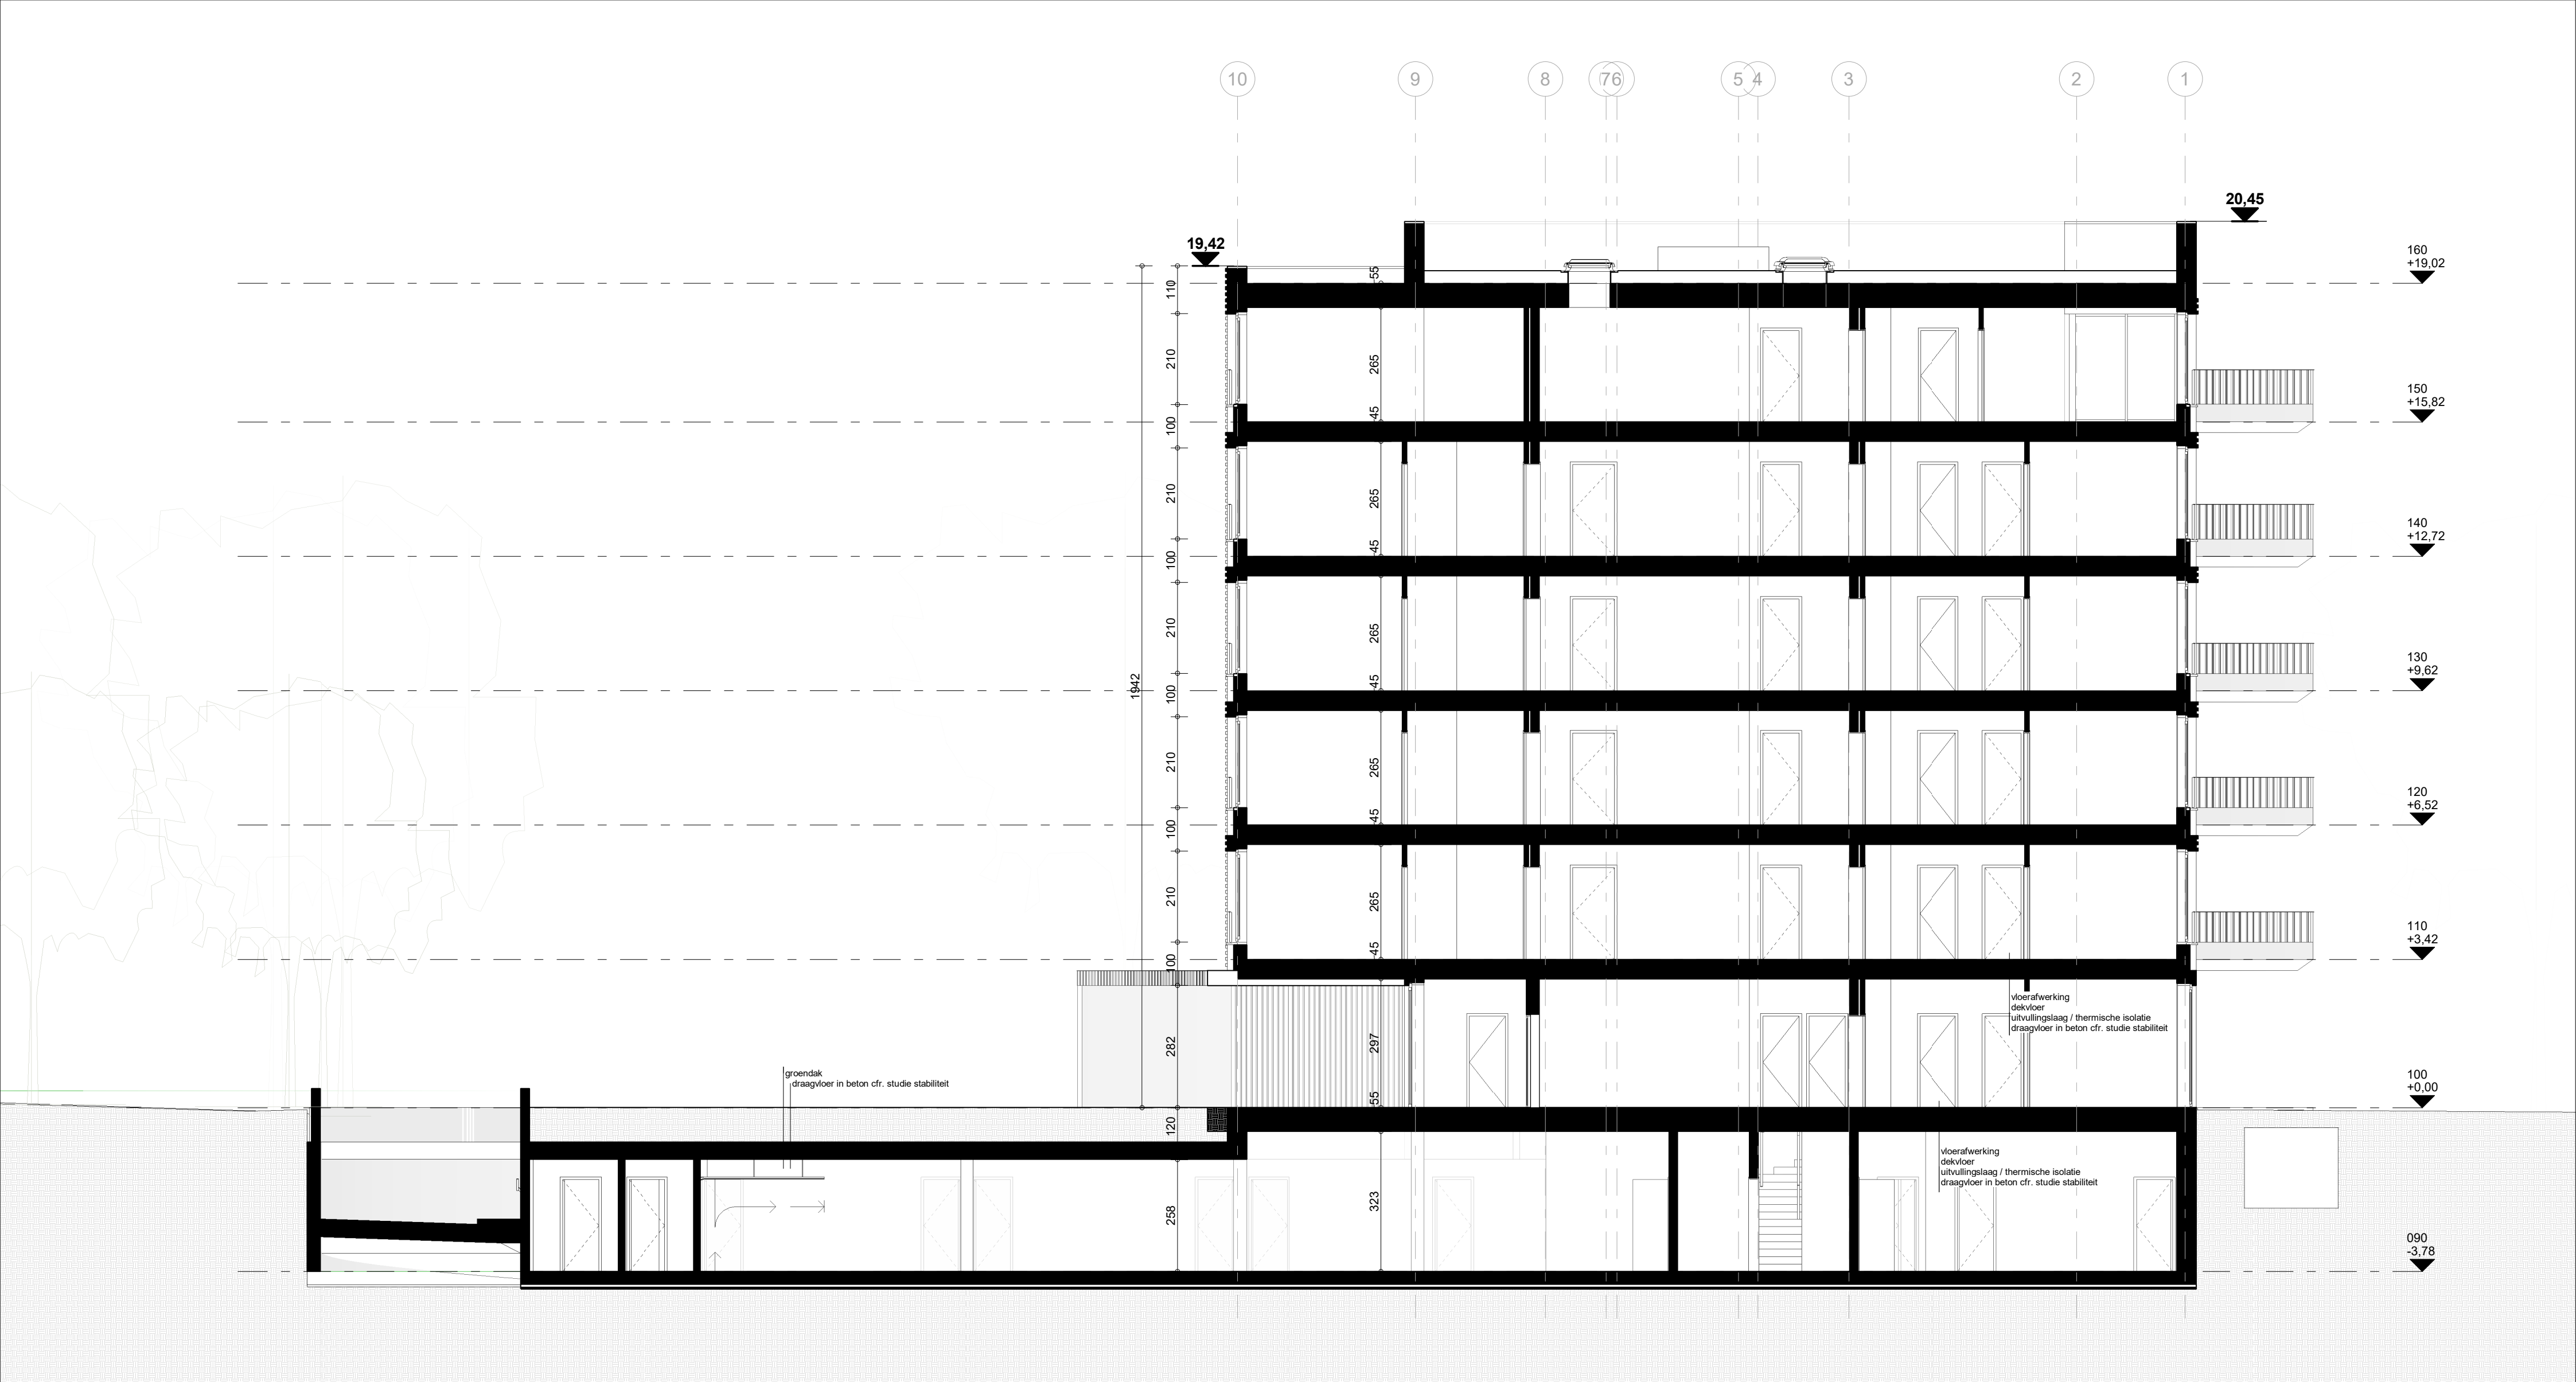

WOONPROJECT HEIVELDSTRAAT

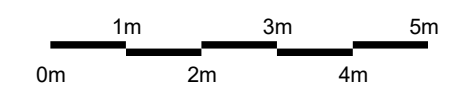

ABSCIS ARCHITECTEN BVBA
JEAN-BAPTISTE DE GHELLINCKLAAN 2
9051 GENT (SINT-DENIJS-WESTREM)

T +32 (0)9 244 60 20
F +32 (0)9 244 60 29
info@abszis.be

**ABSCIS
ARCHITECTEN**

OMGEVINGSVERGUNNING

Snede BB

Bestandsnaam: BA_1059A_S_N_BB_Snede BB

schaal	1/100
datum	06/11/2019
dossier	1059A
tekening	33.000.15
plan	18 / 35

Printed: 6-11-2019 09:23:40

Nulpas = + 6.60 T.A.W.