


LP301

H 1: 100 / L 1: 1000  
REFERENTIEHOOGTE 25.00+

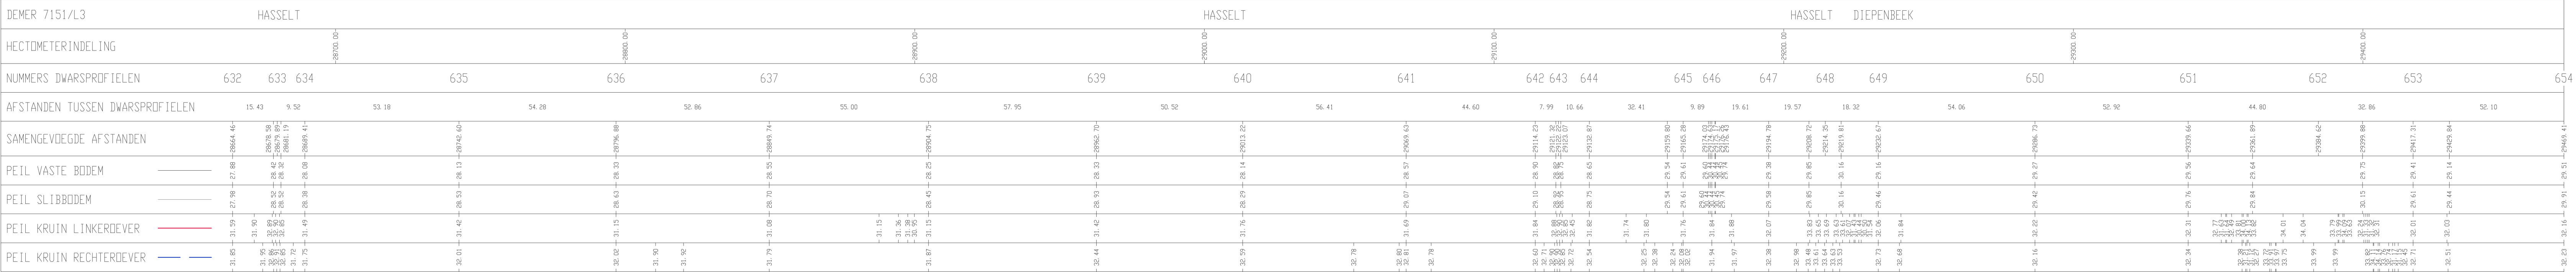

| Bekken  | OT Drempelpeil (mTAW) | OT Bodempeil (mTAW) |
|---|-----------------------|---------------------|
| 1   | 29,94                 | 29,19               |
| 2   | 29,86                 | 29,11               |
| 3   | 29,78                 | 29,03               |
| 4   | 29,7                  | 28,95               |
| 5   | 29,62                 | 28,87               |
| 6   | 29,54                 | 28,79               |
| 7   | 29,46                 | 28,71               |
| 8   | 29,38                 | 28,63               |
| 9   | 29,3                  | 28,55               |
| 10  | 29,22                 | 28,47               |
| 11  | 29,14                 | 28,39               |
| 12  | 29,06                 | 28,31               |
| 13  | 28,98                 | 28,23               |
| 14  | 28,9                  | 28,15               |
| 15  | 28,82                 | 28,07               |
| 16  | 28,74                 | 27,99               |
| Afwaarts 16   |                       | 27,91               |
| De drempelhoogtes zijn bepaald conform de 'Handreiking vispassages in Noord-Brabant'. |                       |                     |

