


DETAIL DREMPEL - LANGSDOORSNEDE AA'

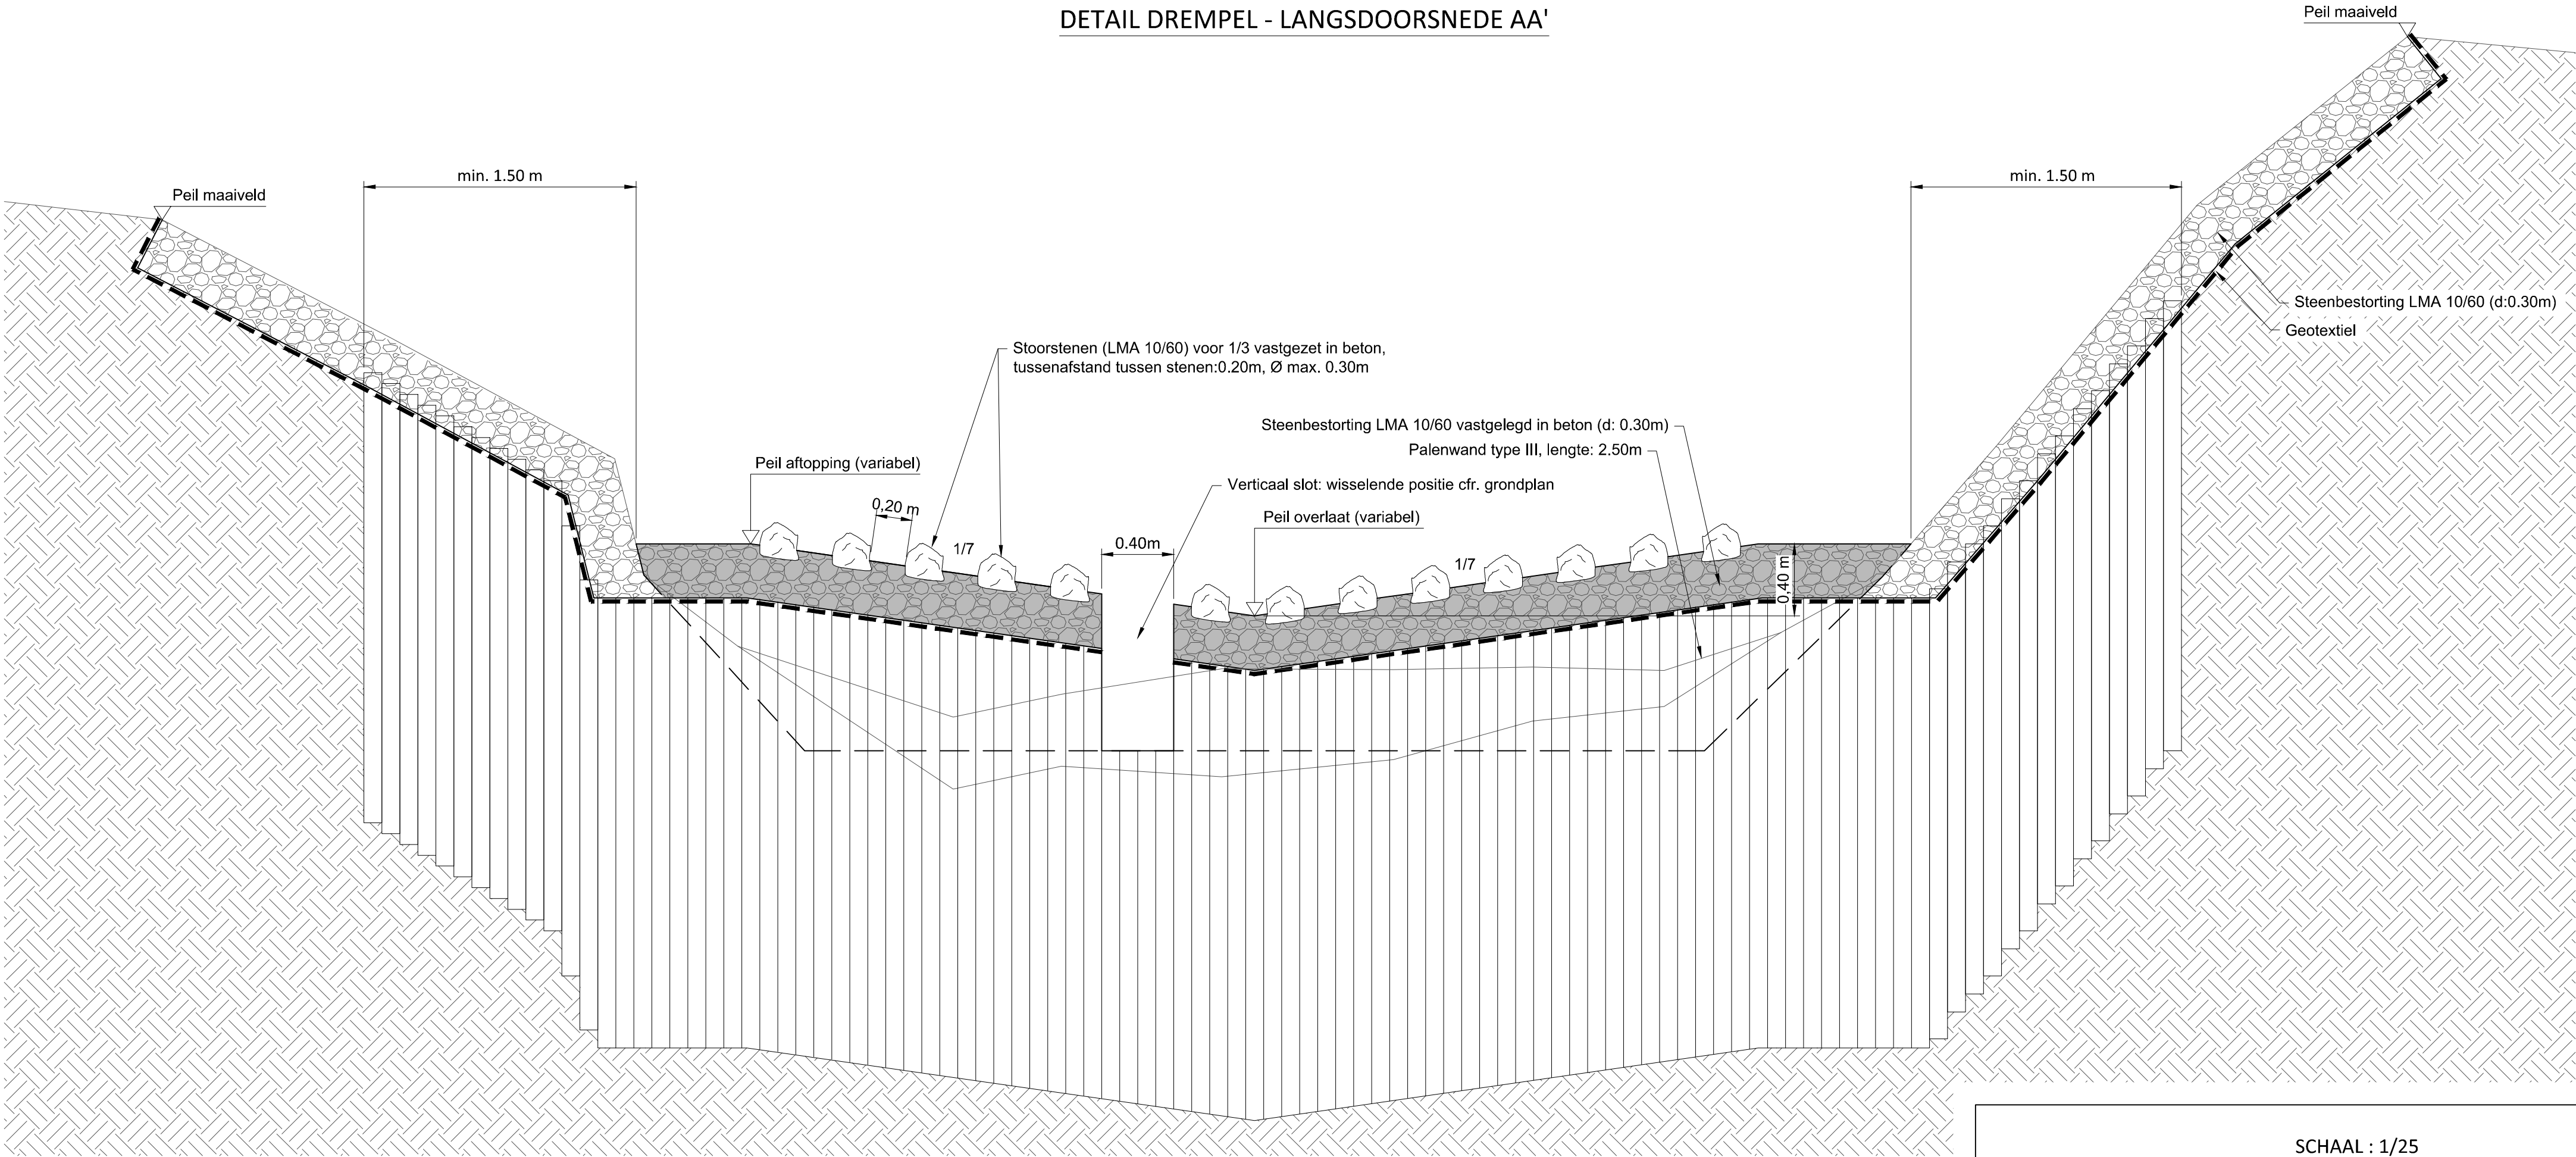

SCHAAL : 1/25

0 0.25m 0.5m 0.75m 1m 1.25m 1.5m