


RIO 9698

VERHARD 9698

TERREIN 9698

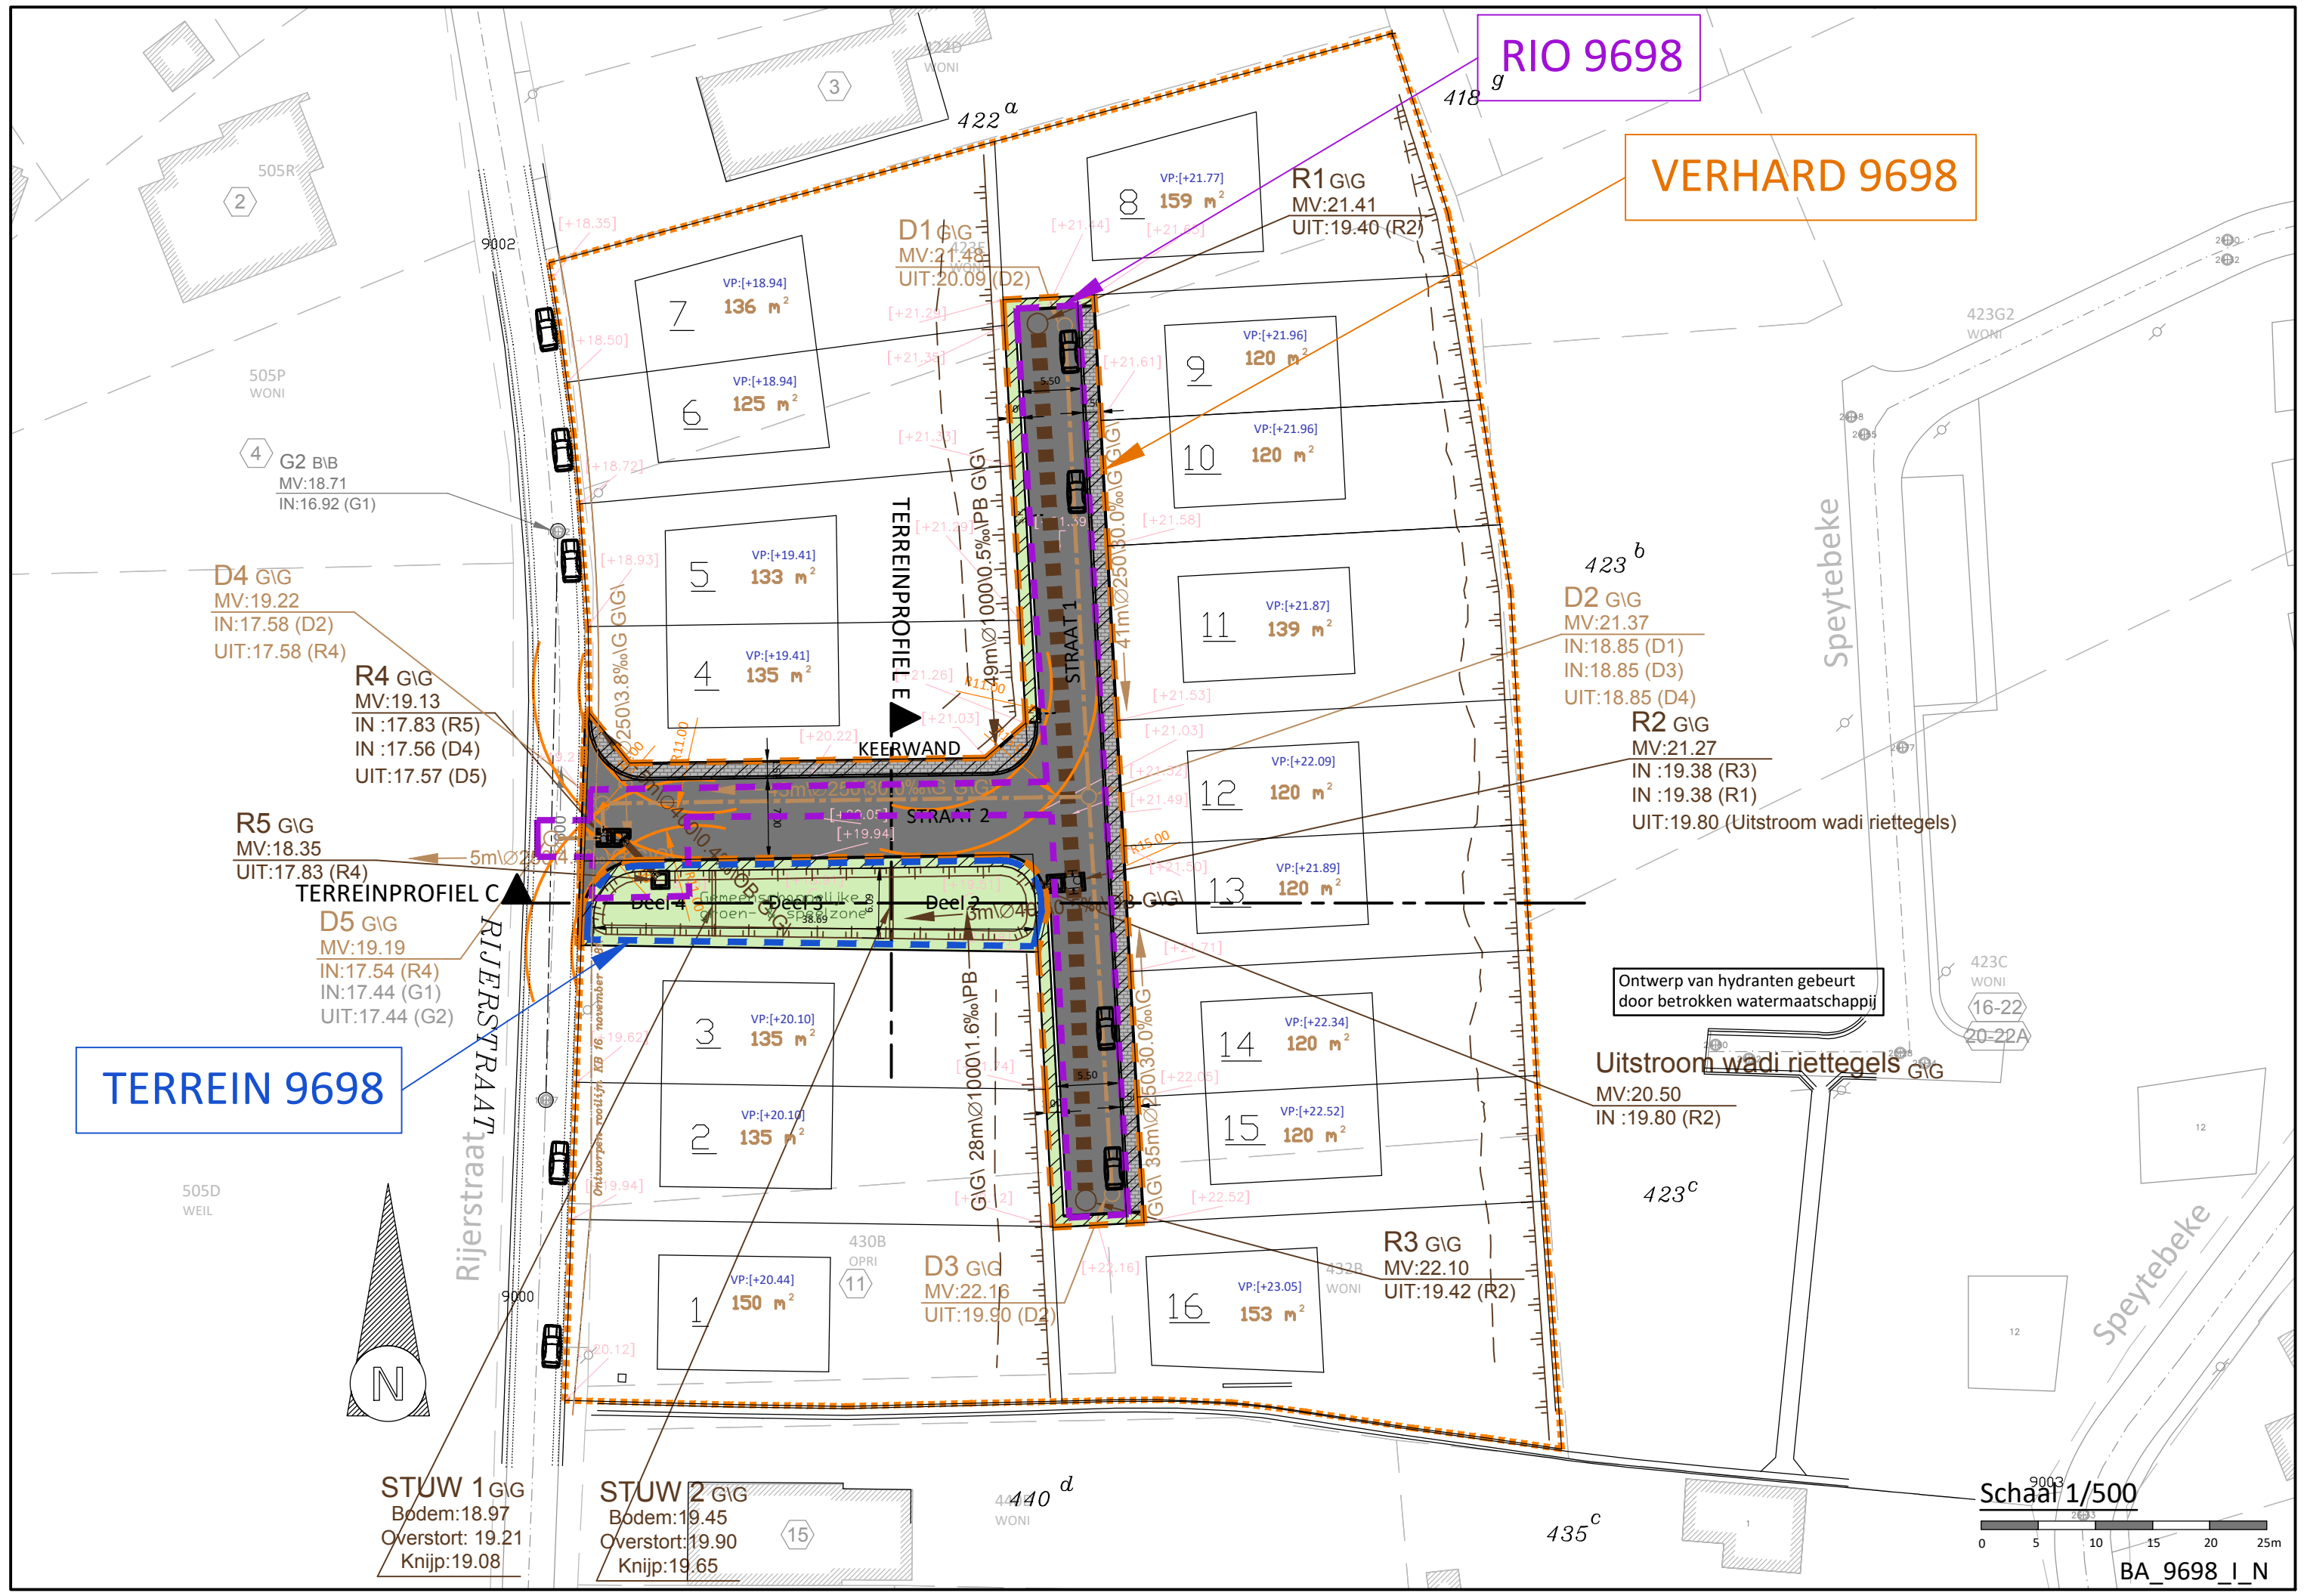

D4 GIG
MV:19.22
IN:17.58 (D2)
UIT:17.58 (R4)

R4 GIG
MV:19.13
IN:17.83 (R5)
IN:17.56 (D4)
UIT:17.57 (D5)

R5 GIG
MV:18.35
UIT:17.83 (R4)

D5 GIG
MV:19.19
IN:17.54 (R4)
IN:17.44 (G1)
UIT:17.44 (G2)

STUW 1 GIG
Bodem:18.97
Overstort:19.21
Knijp:19.08

STUW 2 GIG
Bodem:19.45
Overstort:19.90
Knijp:19.65

D1 GIG
MV:21.48
UIT:20.09 (D2)

R1 GIG
MV:21.41
UIT:19.40 (R2)

D2 GIG
MV:21.37
IN:18.85 (D1)
IN:18.85 (D3)
UIT:18.85 (D4)


R2 GIG
MV:21.27
IN:19.38 (R3)
IN:19.38 (R1)
UIT:19.80 (Uitstroom wadi riettegels)

Uitstroom wadi riettegels GIG
MV:20.50
IN:19.80 (R2)

D3 GIG
MV:22.16
UIT:19.90 (D2)

R3 GIG
MV:22.10
UIT:19.42 (R2)

Schaal 1/500

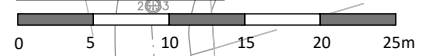

BA_9698_I_N