


HOOGKOUTER: GRACHT
Vergelijkingsvlak:
90.00m T.A.W.

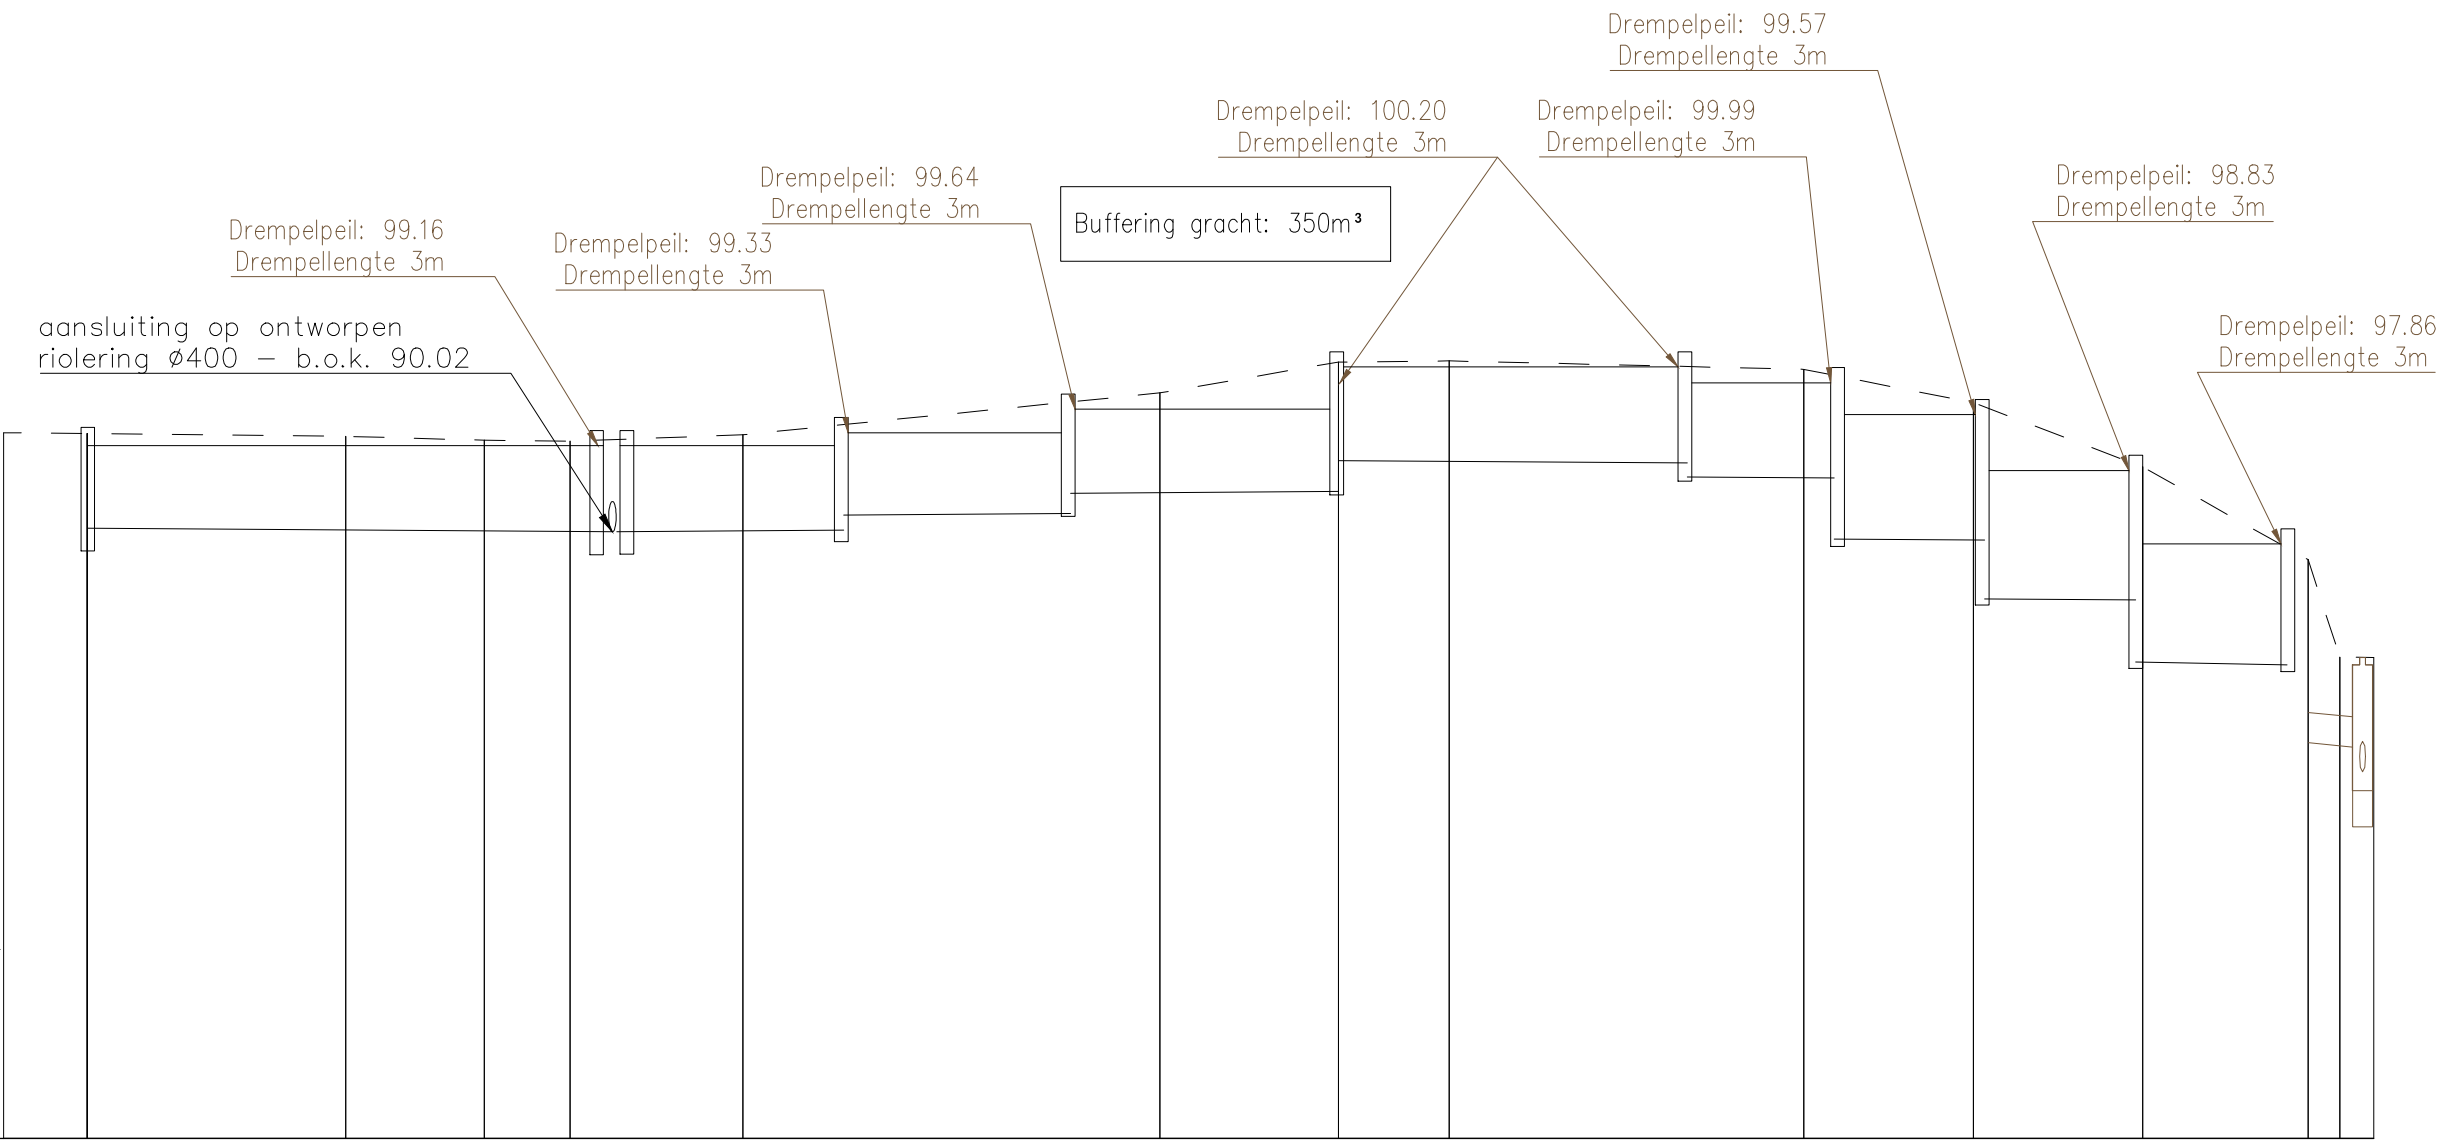

Profielnummer	
Tussenafstand	
Bestaand maaiveld	
Ontworpen hoogte	
	Tussenafstand
	Hellingen en ø
	Bodemhoogte
	Max. hydraul. peil
	Legkarakteristieken

5.54	0.02	17.08	9.15	5.67	11.43	27.56			11.82	7.31	23.44		11.23	11.18	10.94	2.10	2.25
99.33	99.32		99.28	99.23	99.22		99.30		99.86		100.26	100.28		100.17	99.73	98.88	97.65
99.32			99.28	99.23	99.22		99.30		99.86		100.26	100.28		100.17	99.73	98.88	97.65
	U10				U9		U8	U7		U6	U5		U4	U3	U2	U1	R21
	35m				15m		15m	18m		23m		10m	10m	10m	11m	4m	
																	
	gracht-1.3mm/m				gracht-1.3mm/m		gracht-1.3mm/m	gracht-1.3mm/m		gracht-1.3mm/m		gracht-1.3mm/m		gracht-1.3mm/m		gracht-3.3mm/m	
98.07					98.02	98.02	98.04	98.24	98.26	98.53	98.55	98.96	98.93	98.74	98.73	97.92	97.91

