


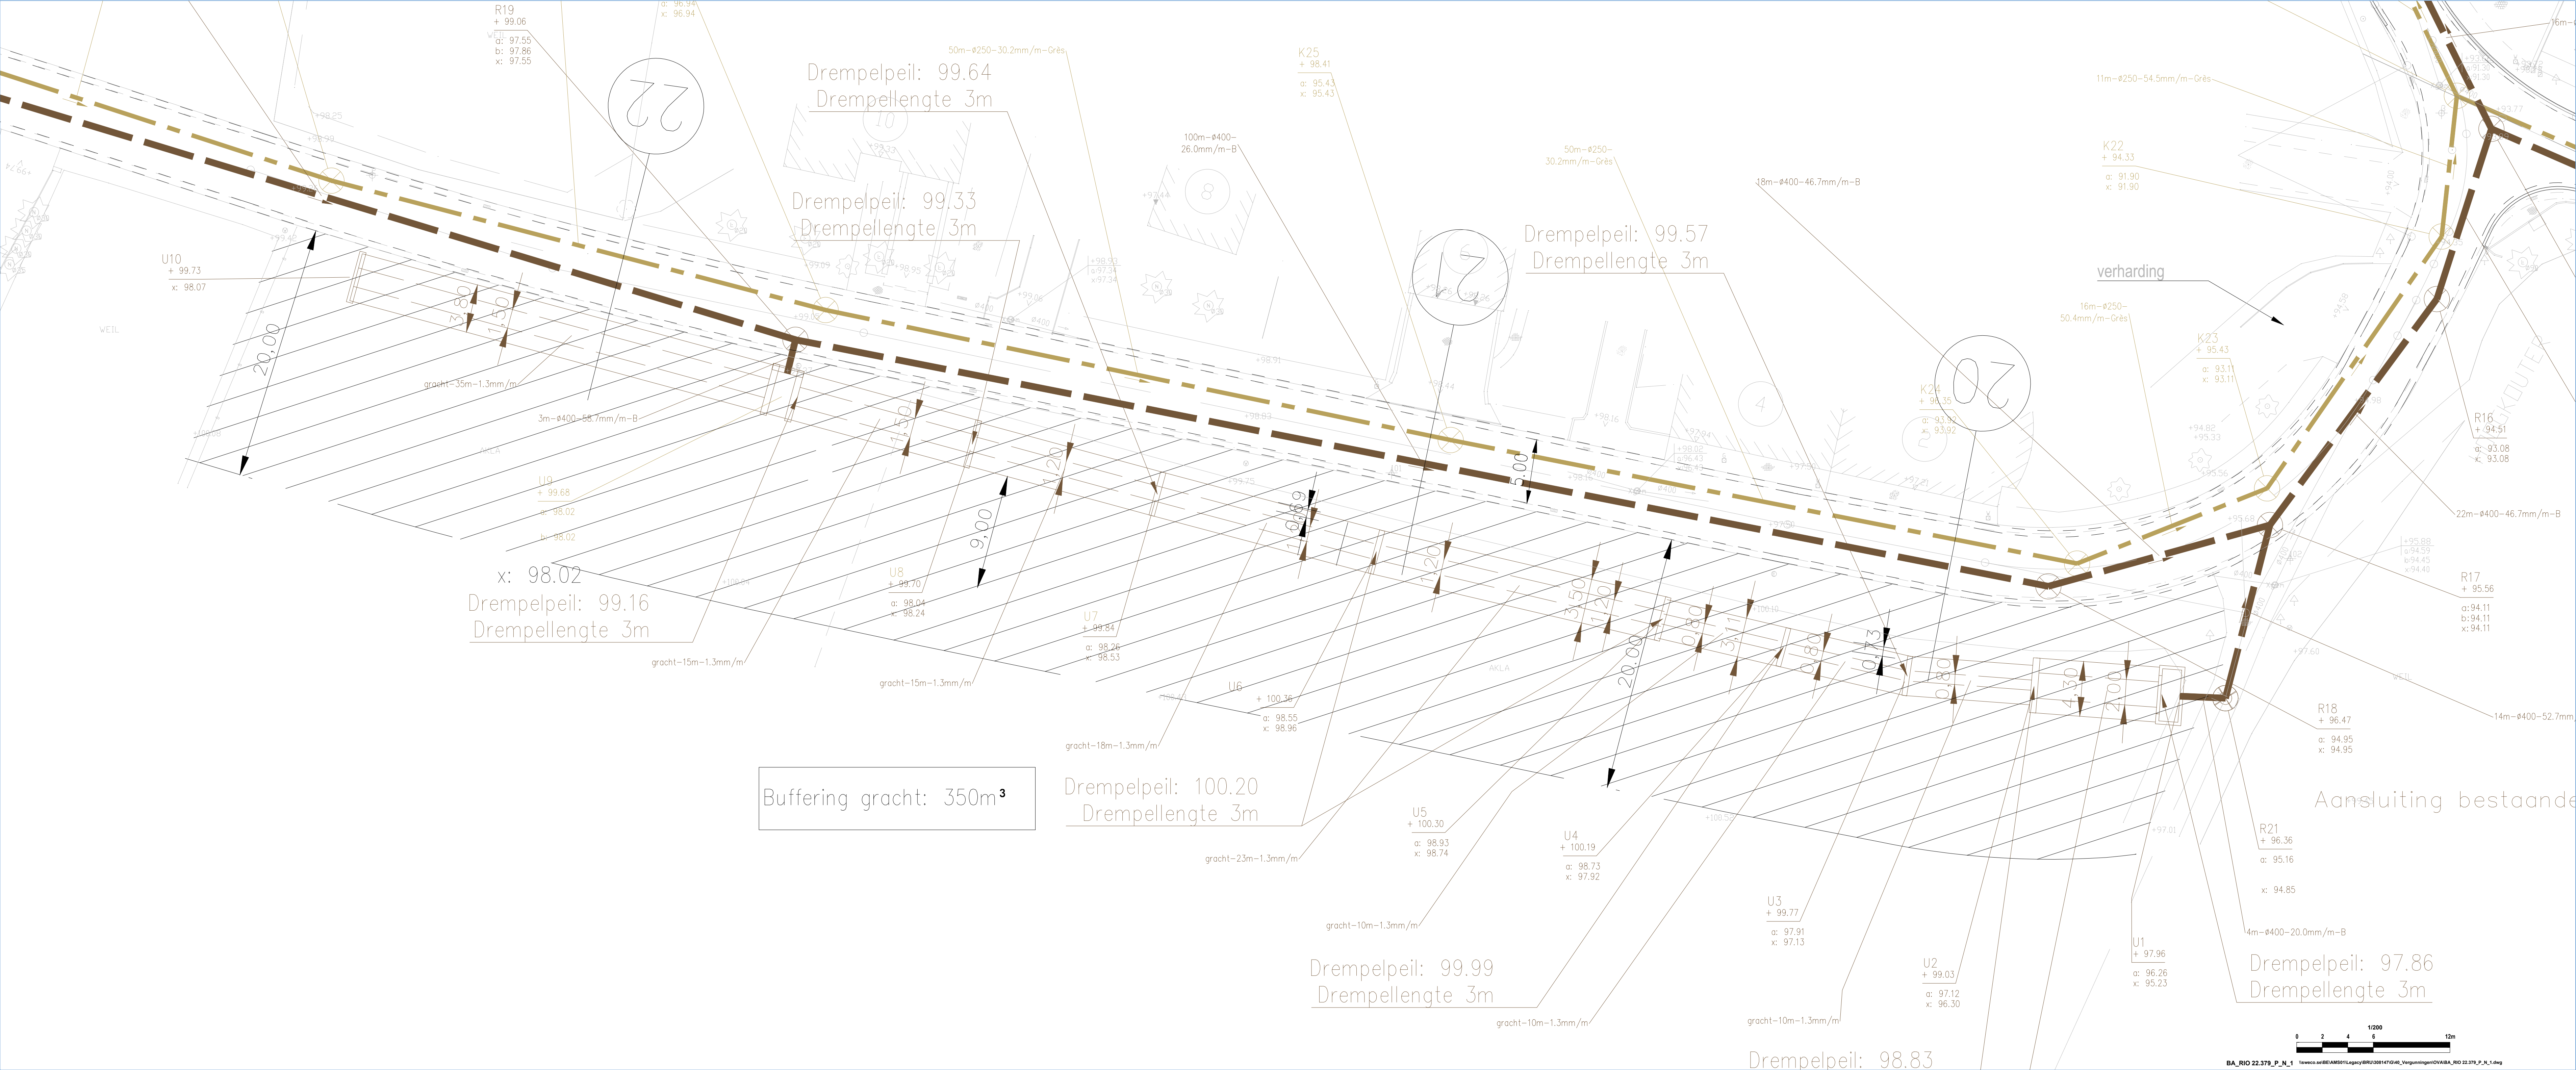

Buffering gracht: 350m³

Drempelpeil: 100.20
Drempellengte 3m

Drempelpeil: 99.99
Drempellengte 3m

Drempelpeil: 98.83

Drempelpeil: 97.86
Drempellengte 3m

