


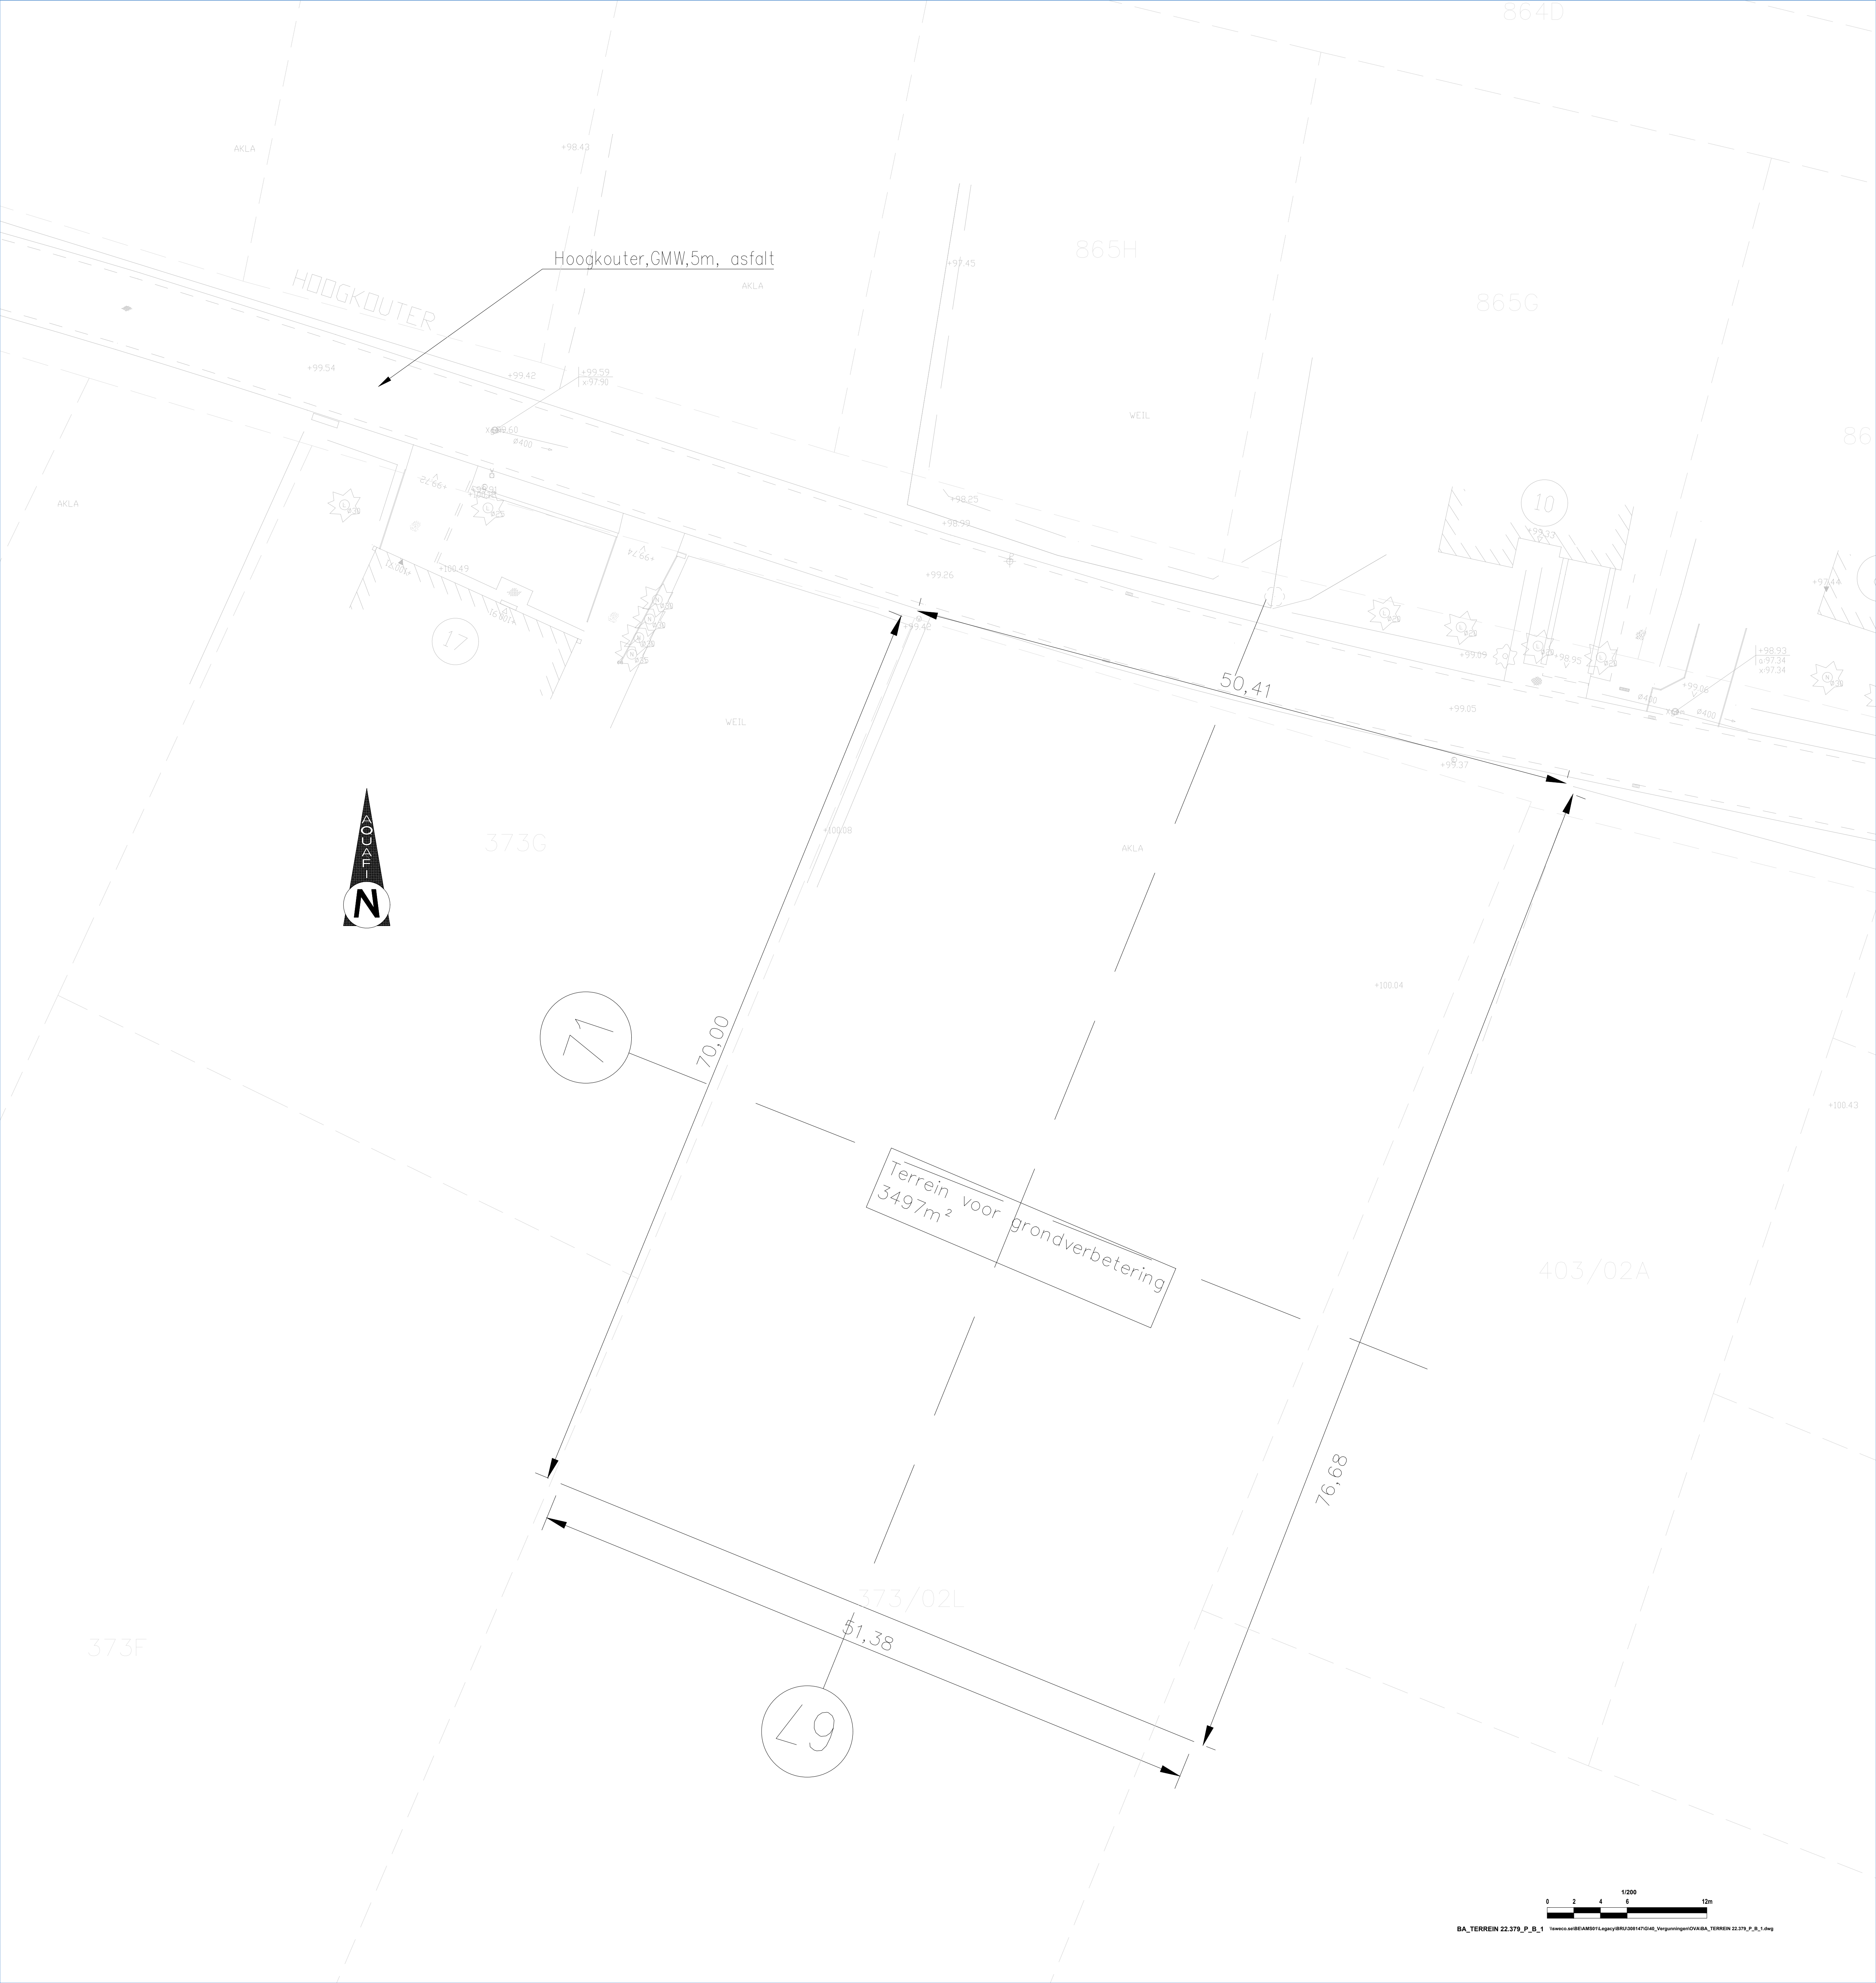

AKLA

+98.43

865H

865G

86

AKLA

HOOGKOUTER

Hoogkouter,GMW,5m, asfalt

AKLA

+99.54

+99.42

+99.59

x97.90

x99.60

ø400

+97.45

WEIL

+98.25

+98.99

+99.26

+99.42

50,41

+99.05

+99.37

373G



77

70.00

AKLA

+100.08

+100.04

+100.43

Terrein voor
3497m² grondverbetering

403/02A

373F

373/02L

51,38

79

76,68

