

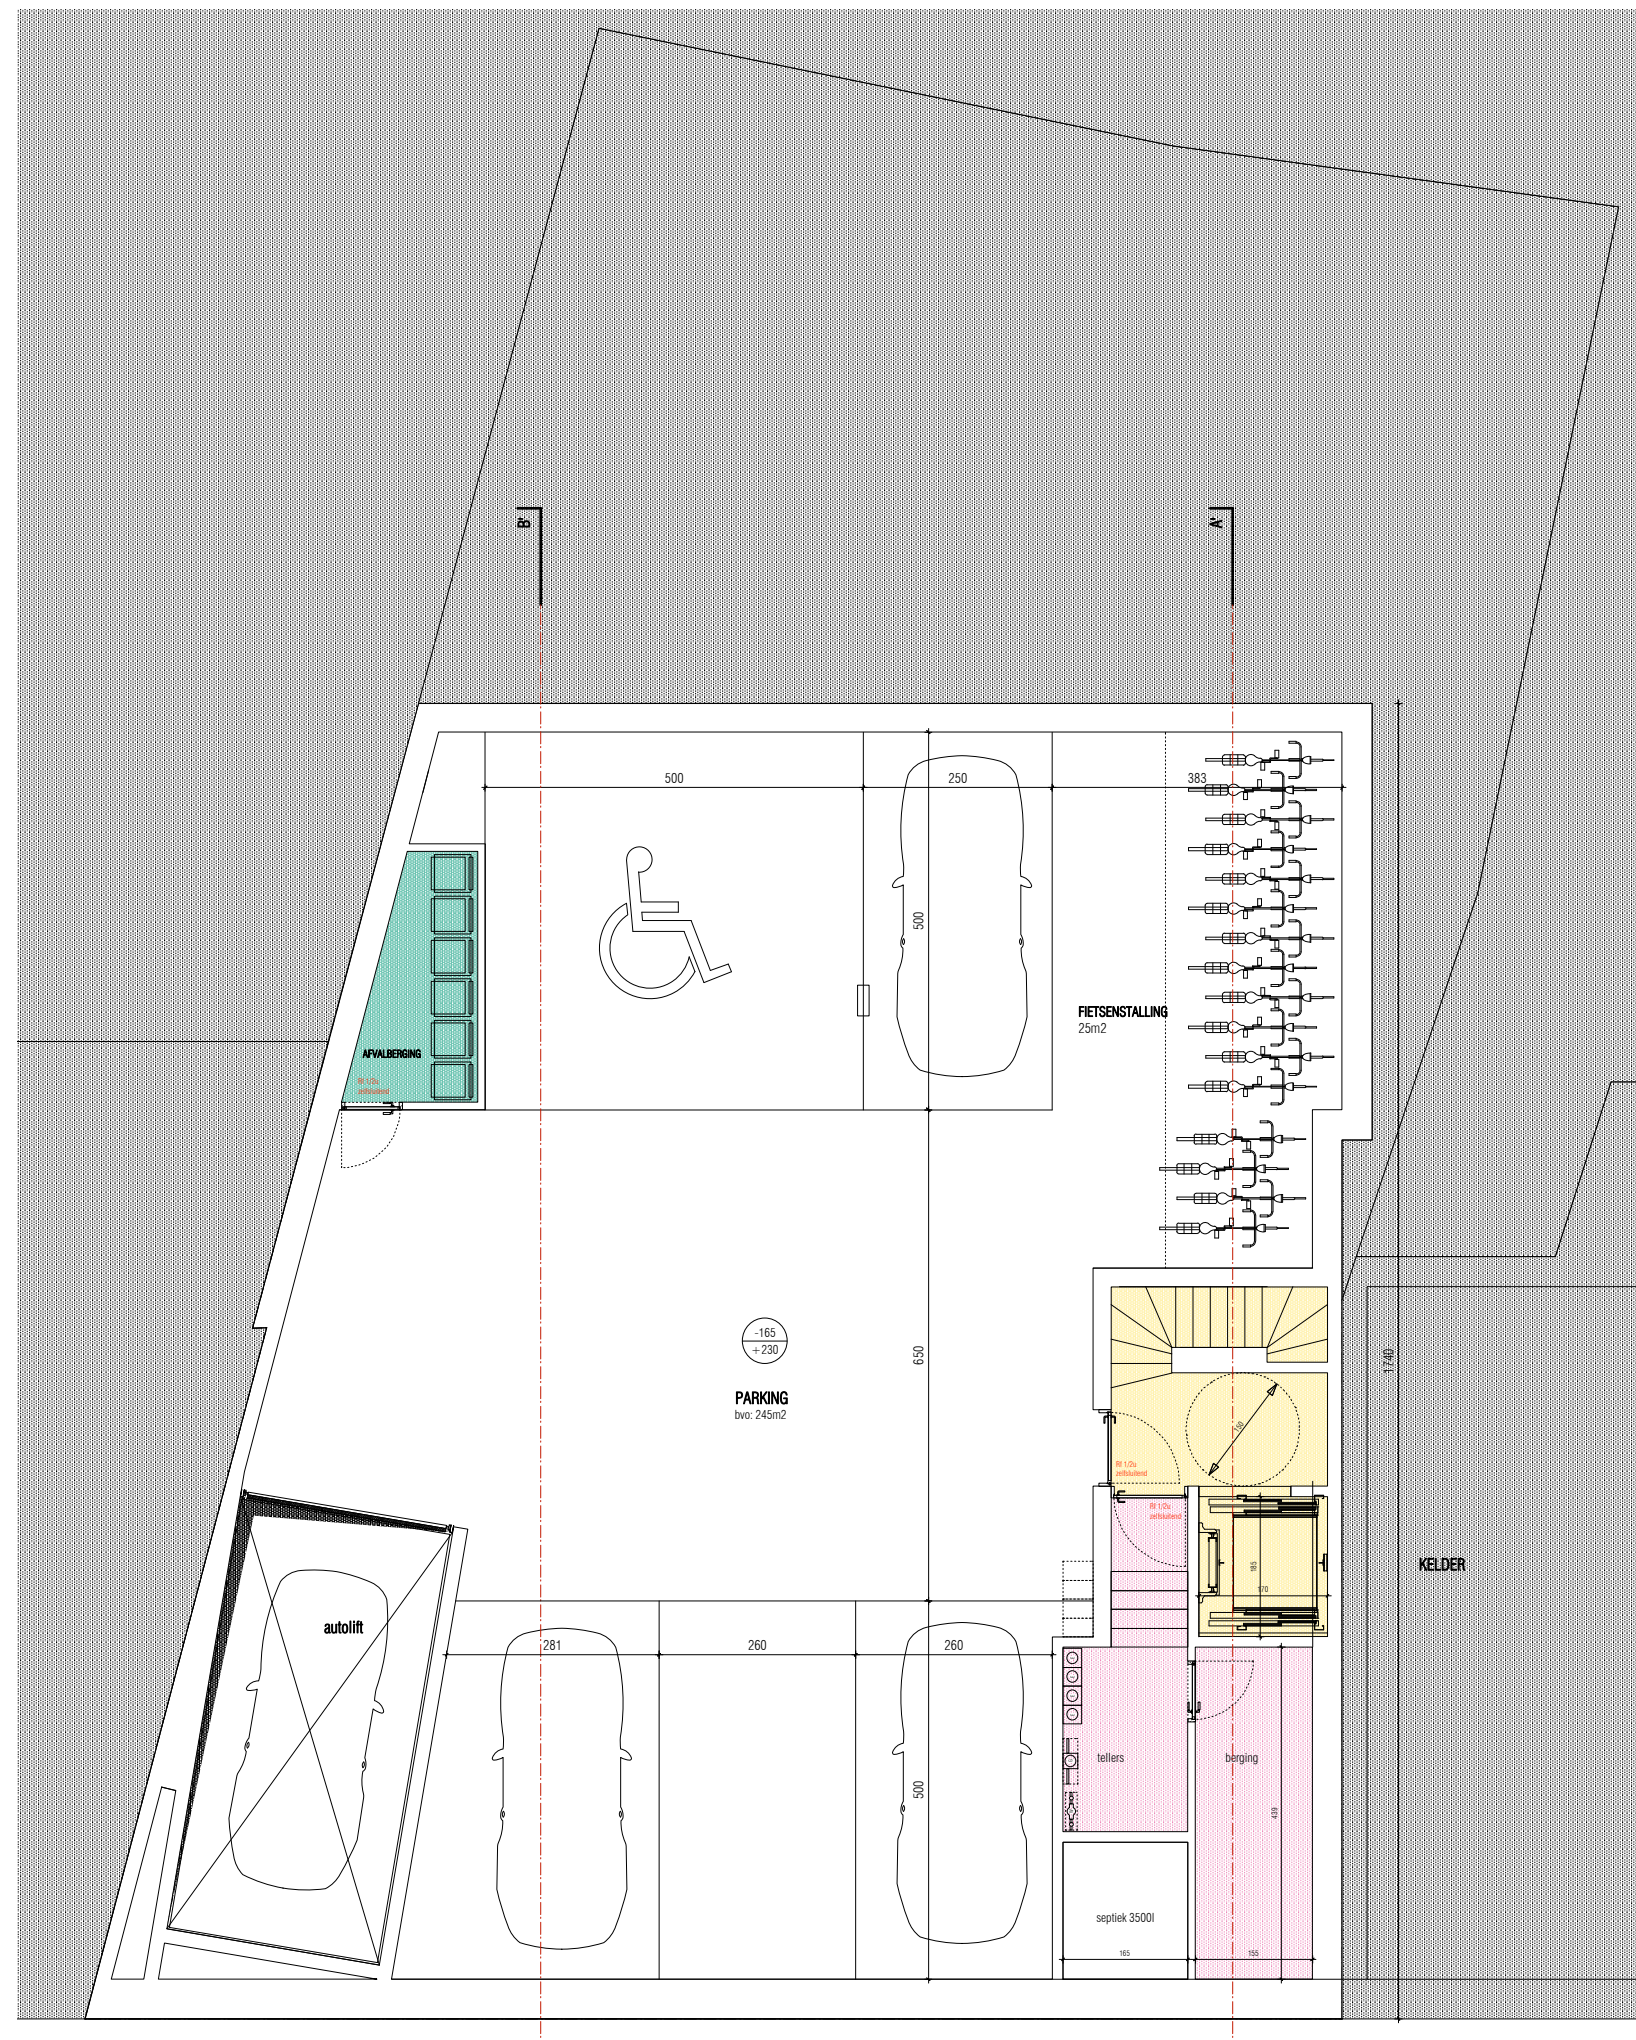
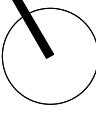



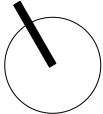



niveau -1
parking + fietsenstalling

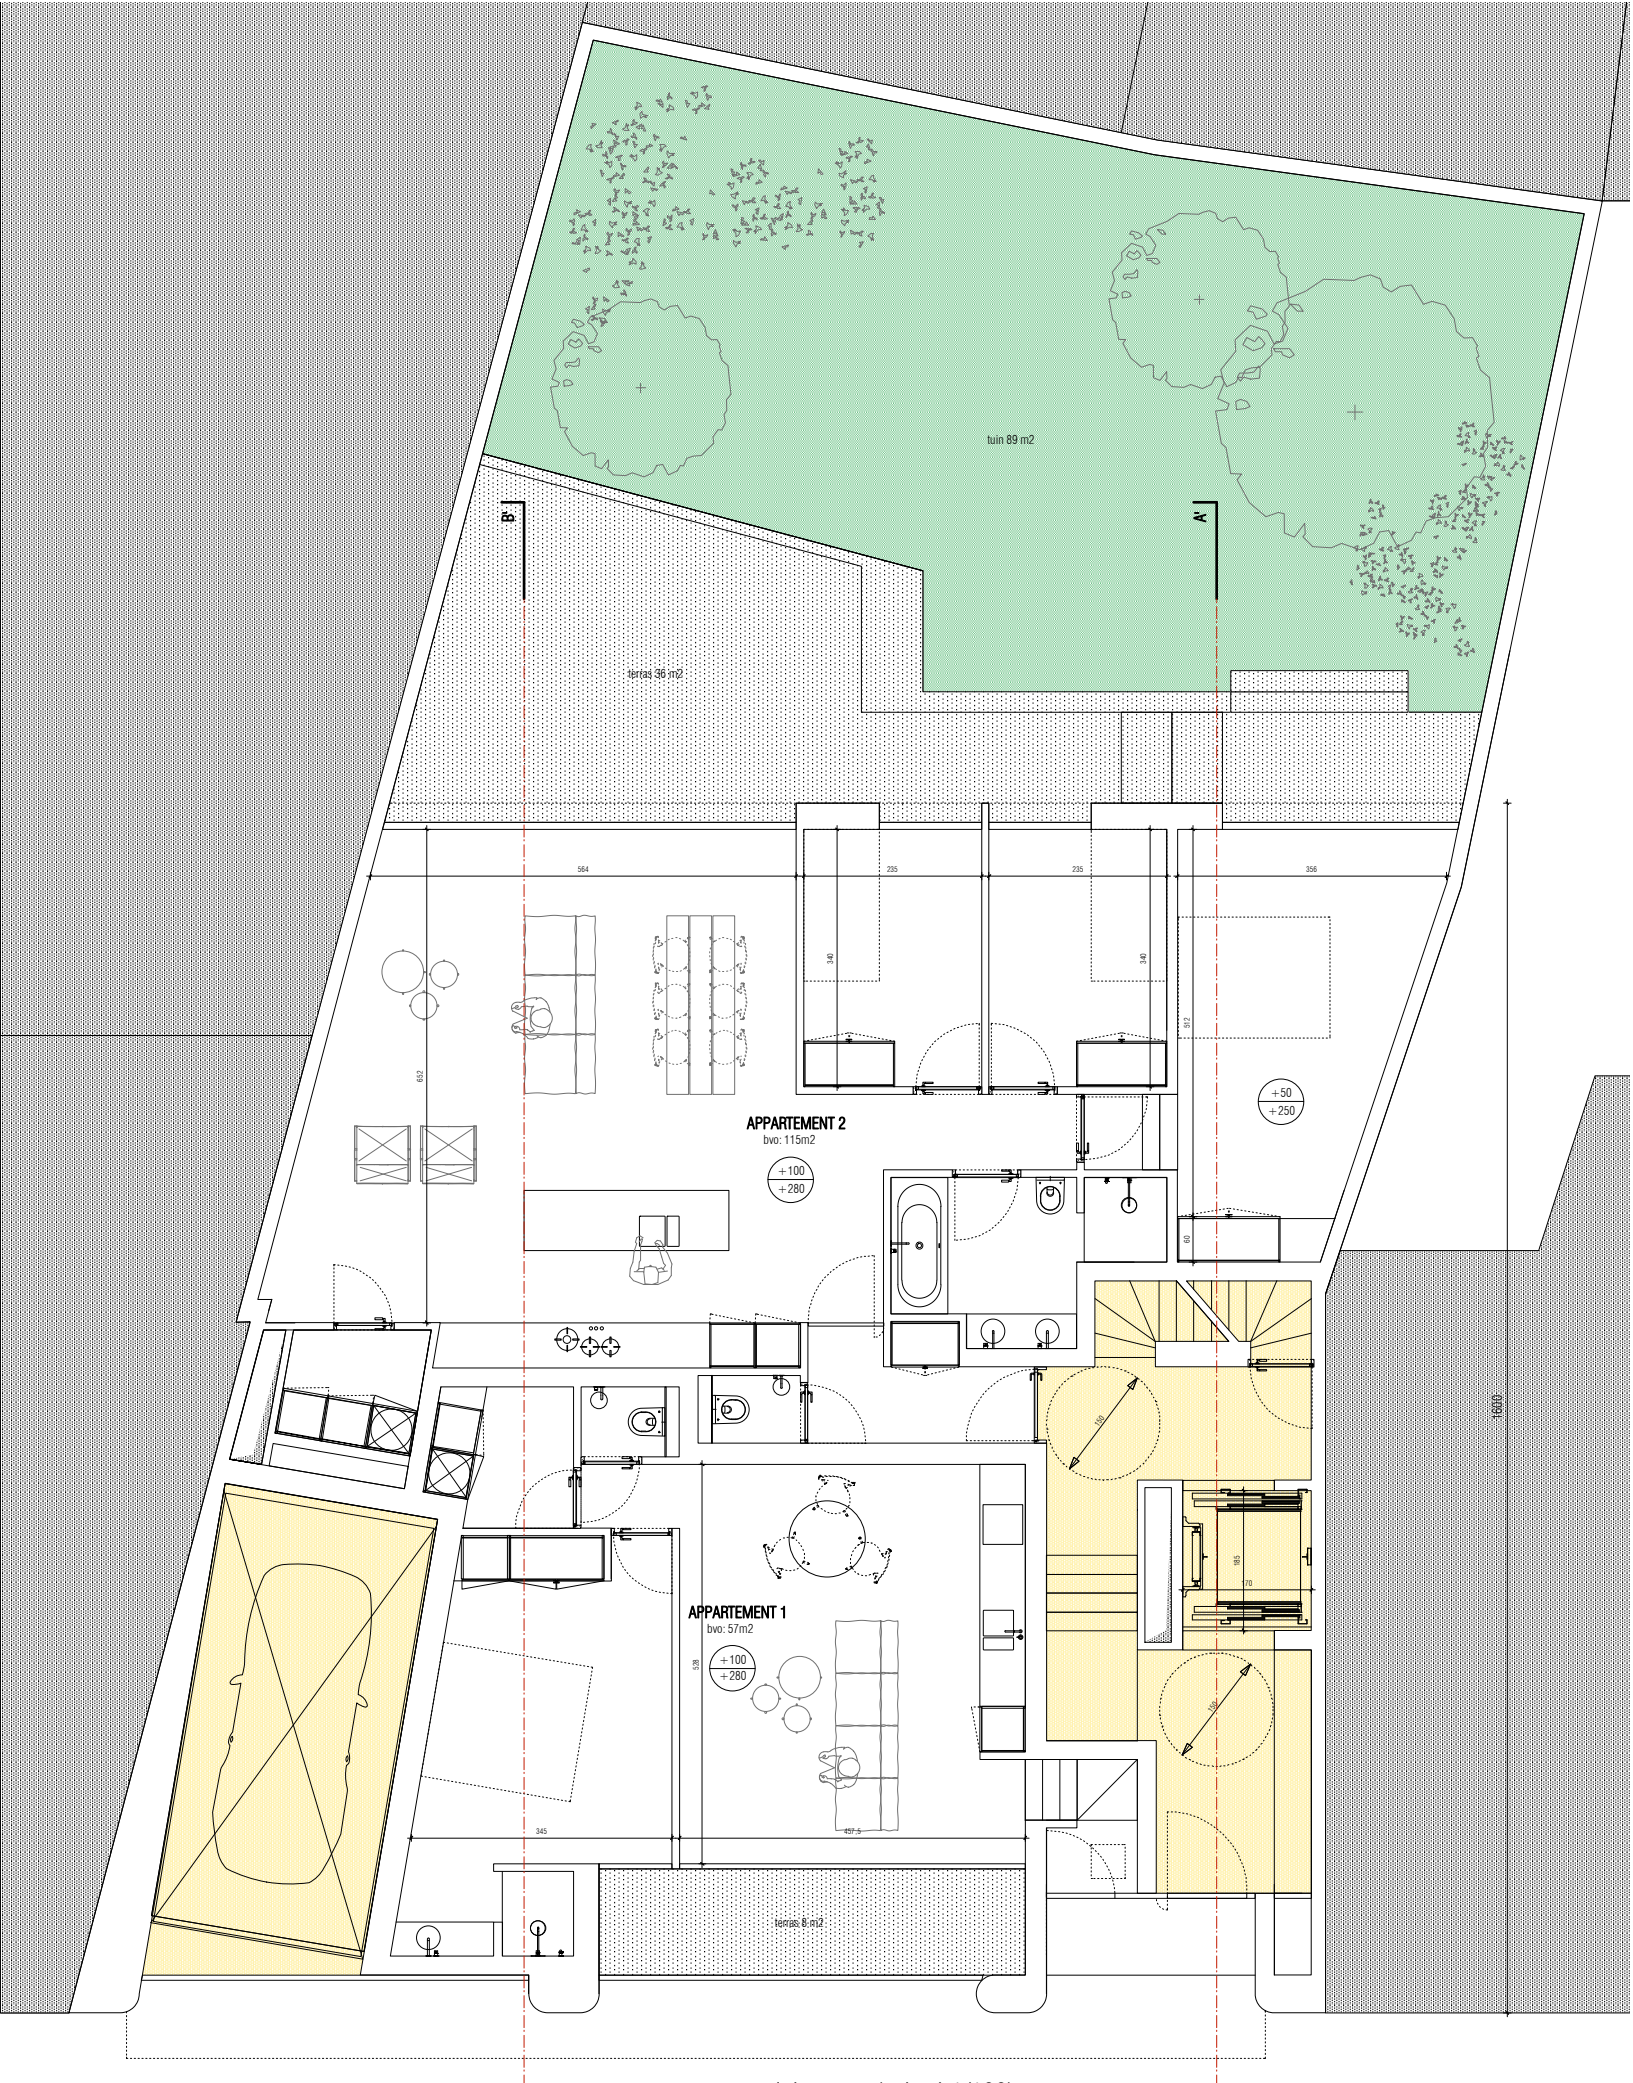


niveau 0

grondplannen (schaal 1/100)

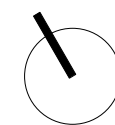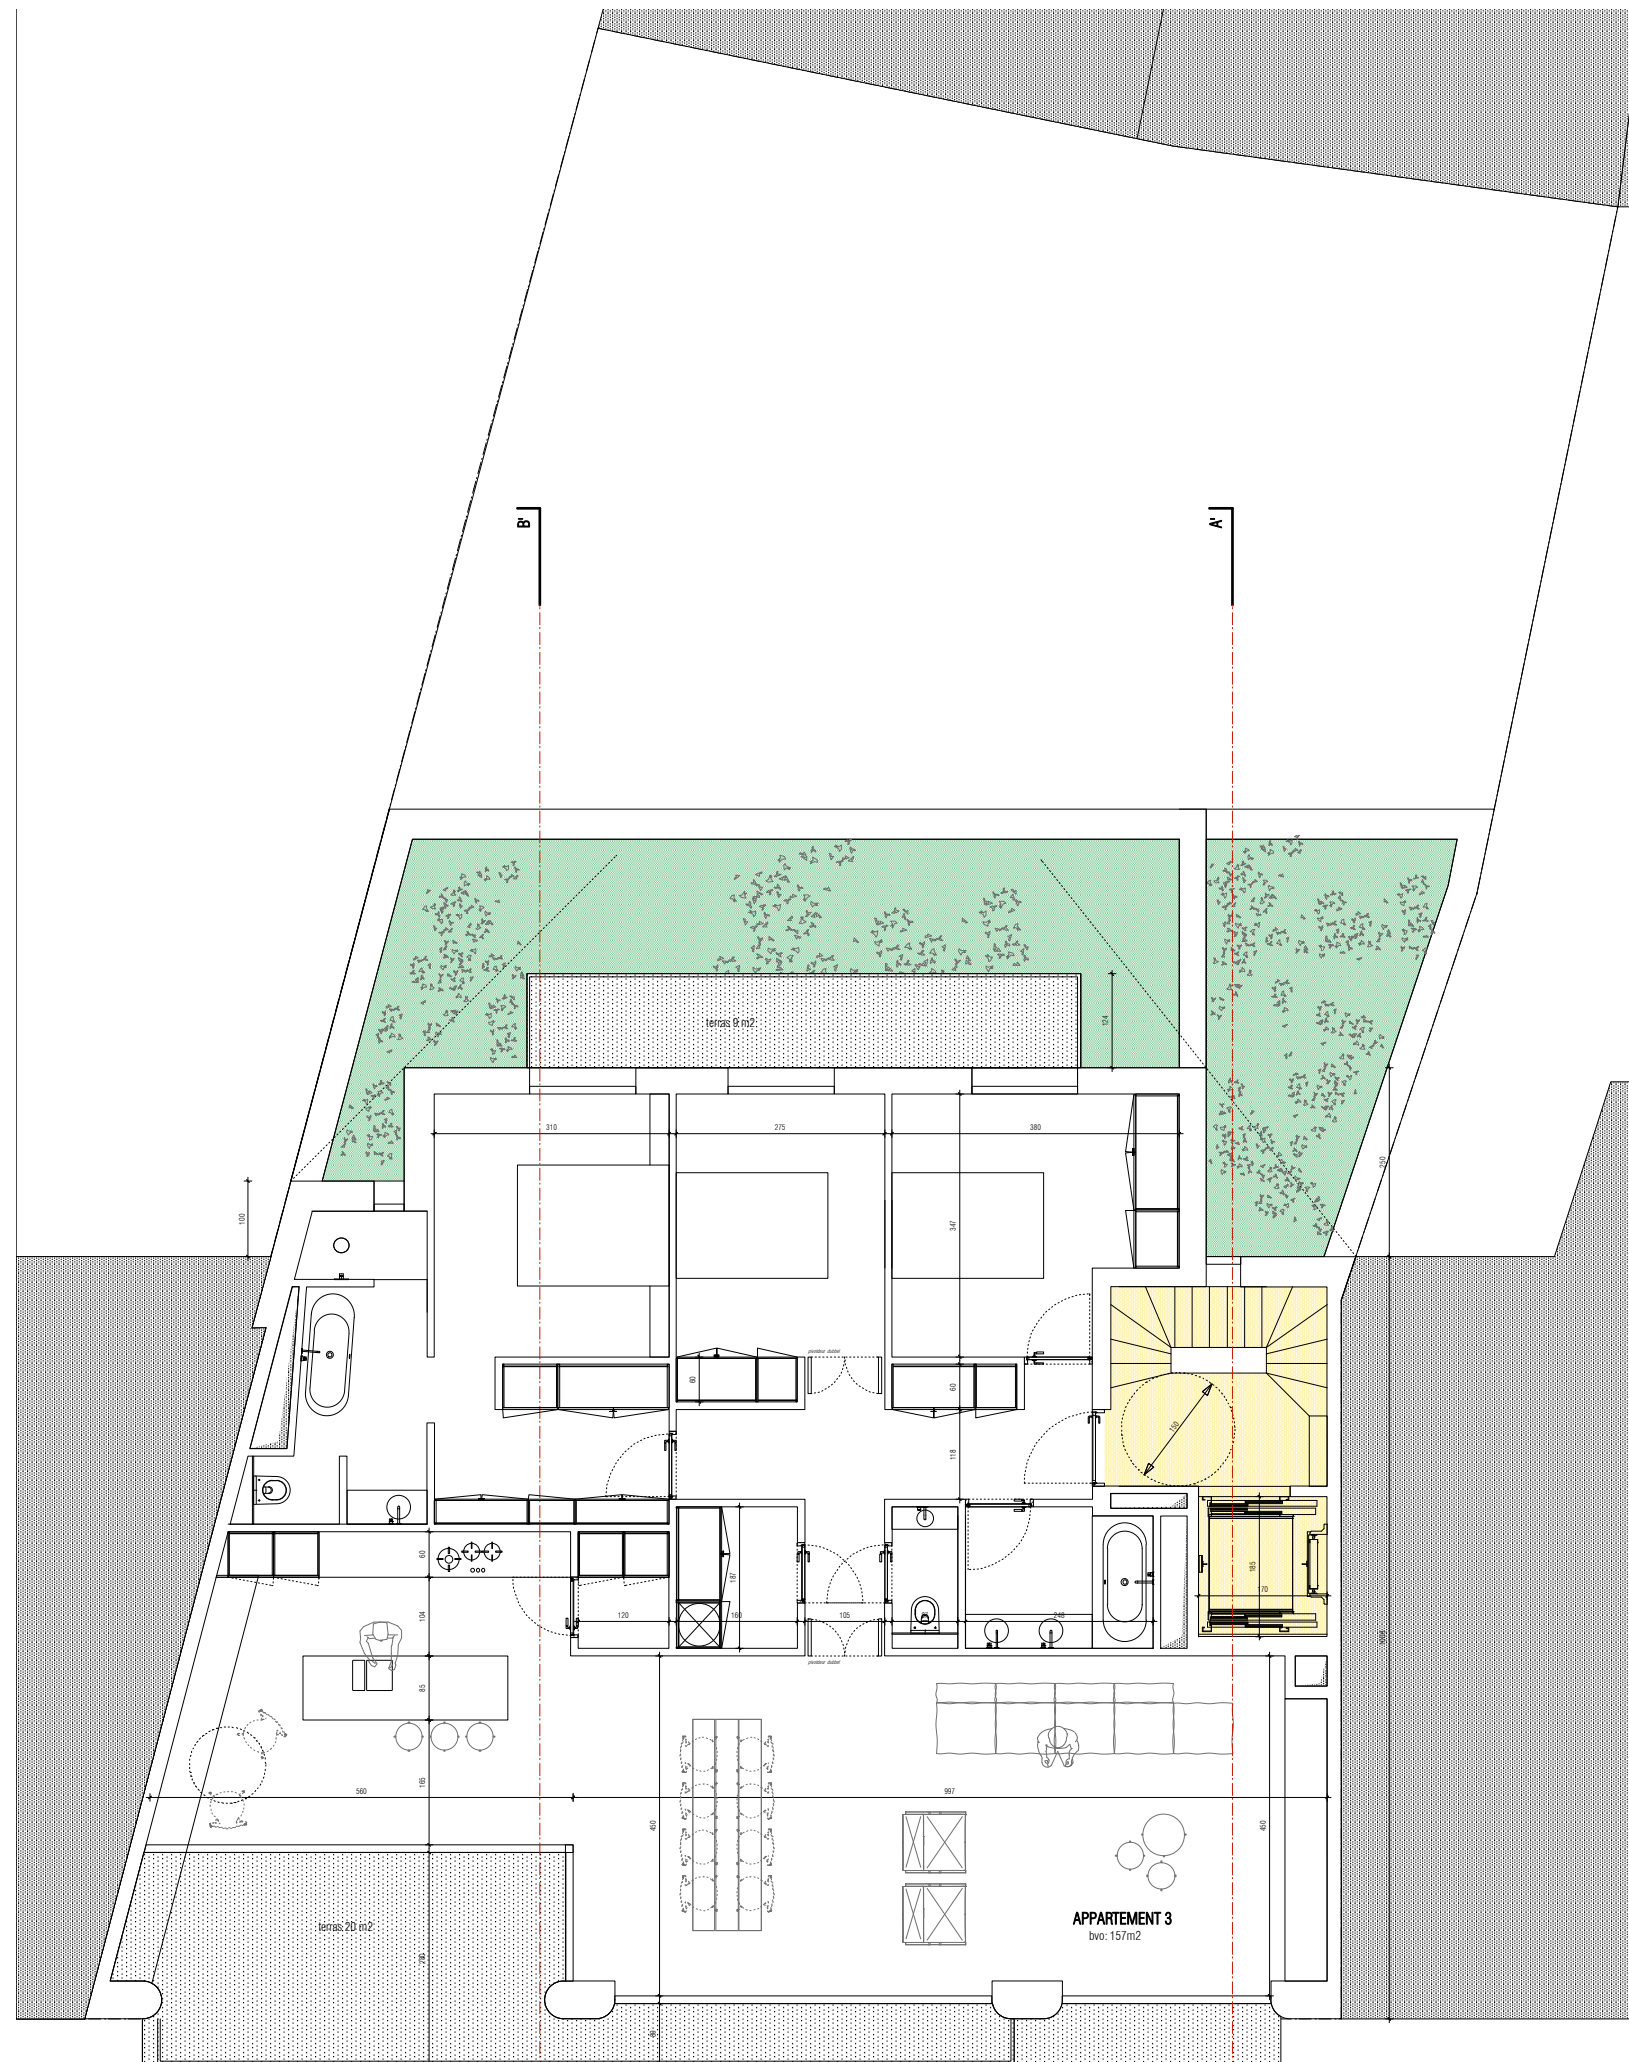


niveau 1

appartement 3:
3-slaapkamers: nvo 135,8 m² + terras 29 m²

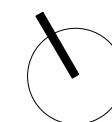


appartement 4:
3-slaapkamers: nvo 135,8 m2 + terras 20 m2

grondplannen (schaal 1/100)

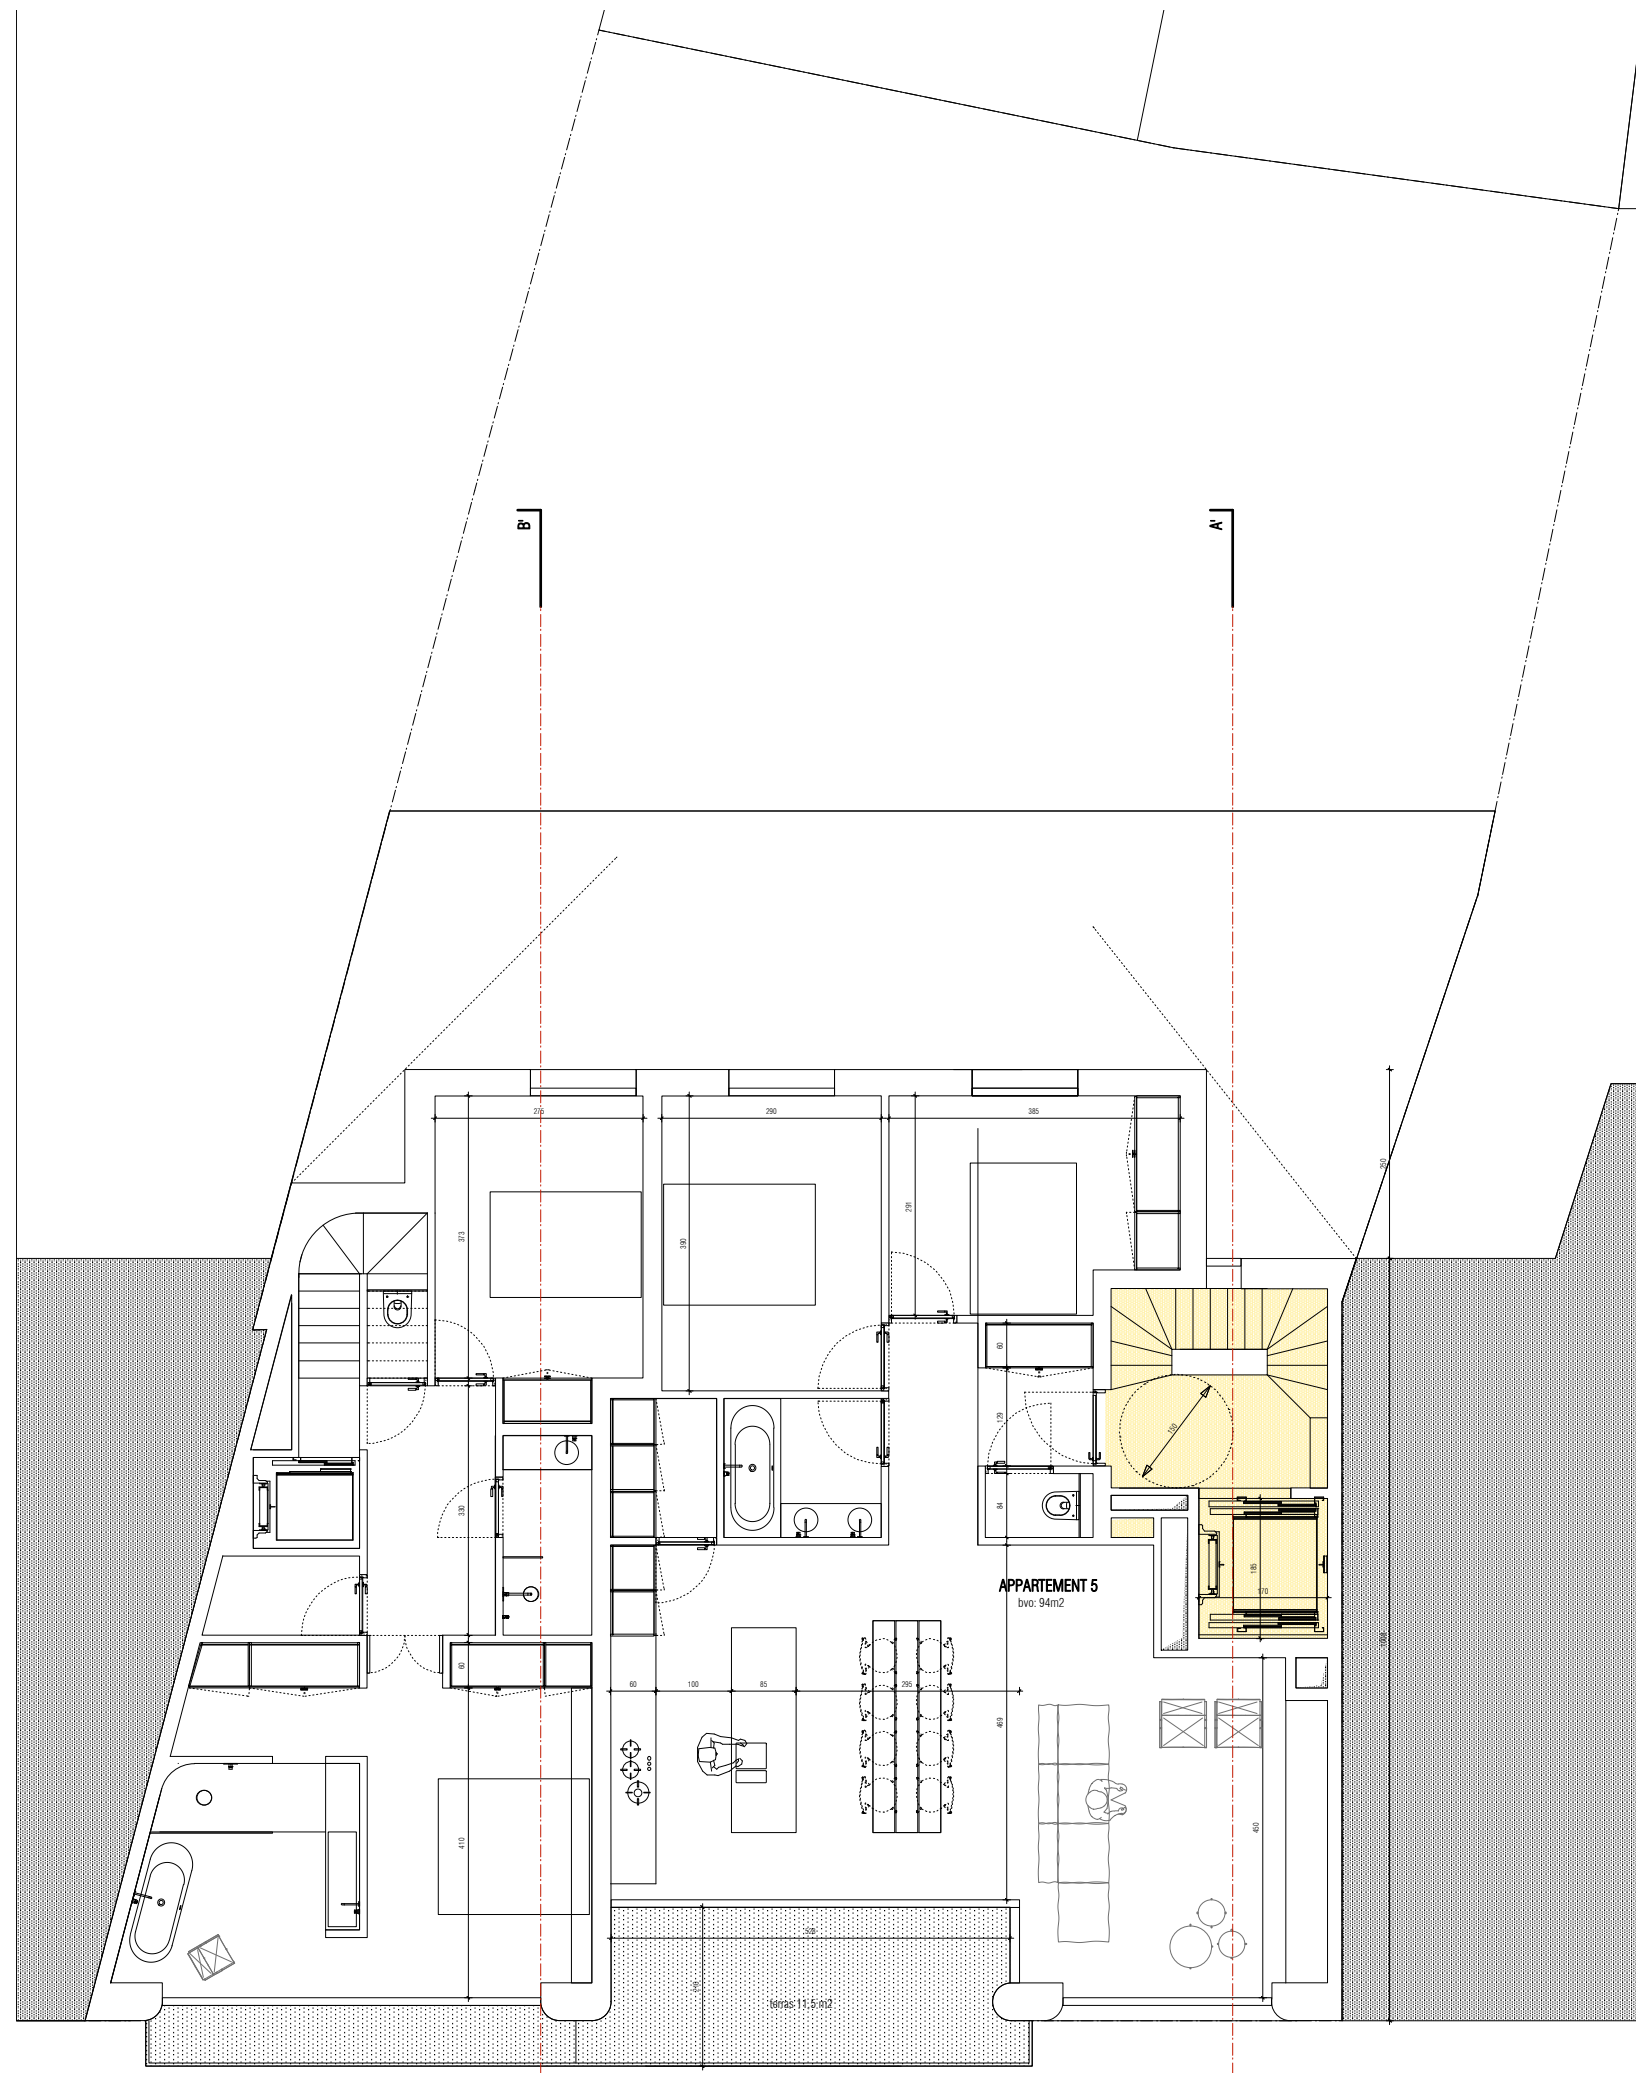


grondplannen (schaal 1/100)

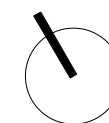


niveau 3

appartement 5:
2-slaapkamers: nvo 81,5 m² + terras 11,5 m²

appartement 6:
3-slaapkamers: nvo 56+109 + terras 87,5 m²

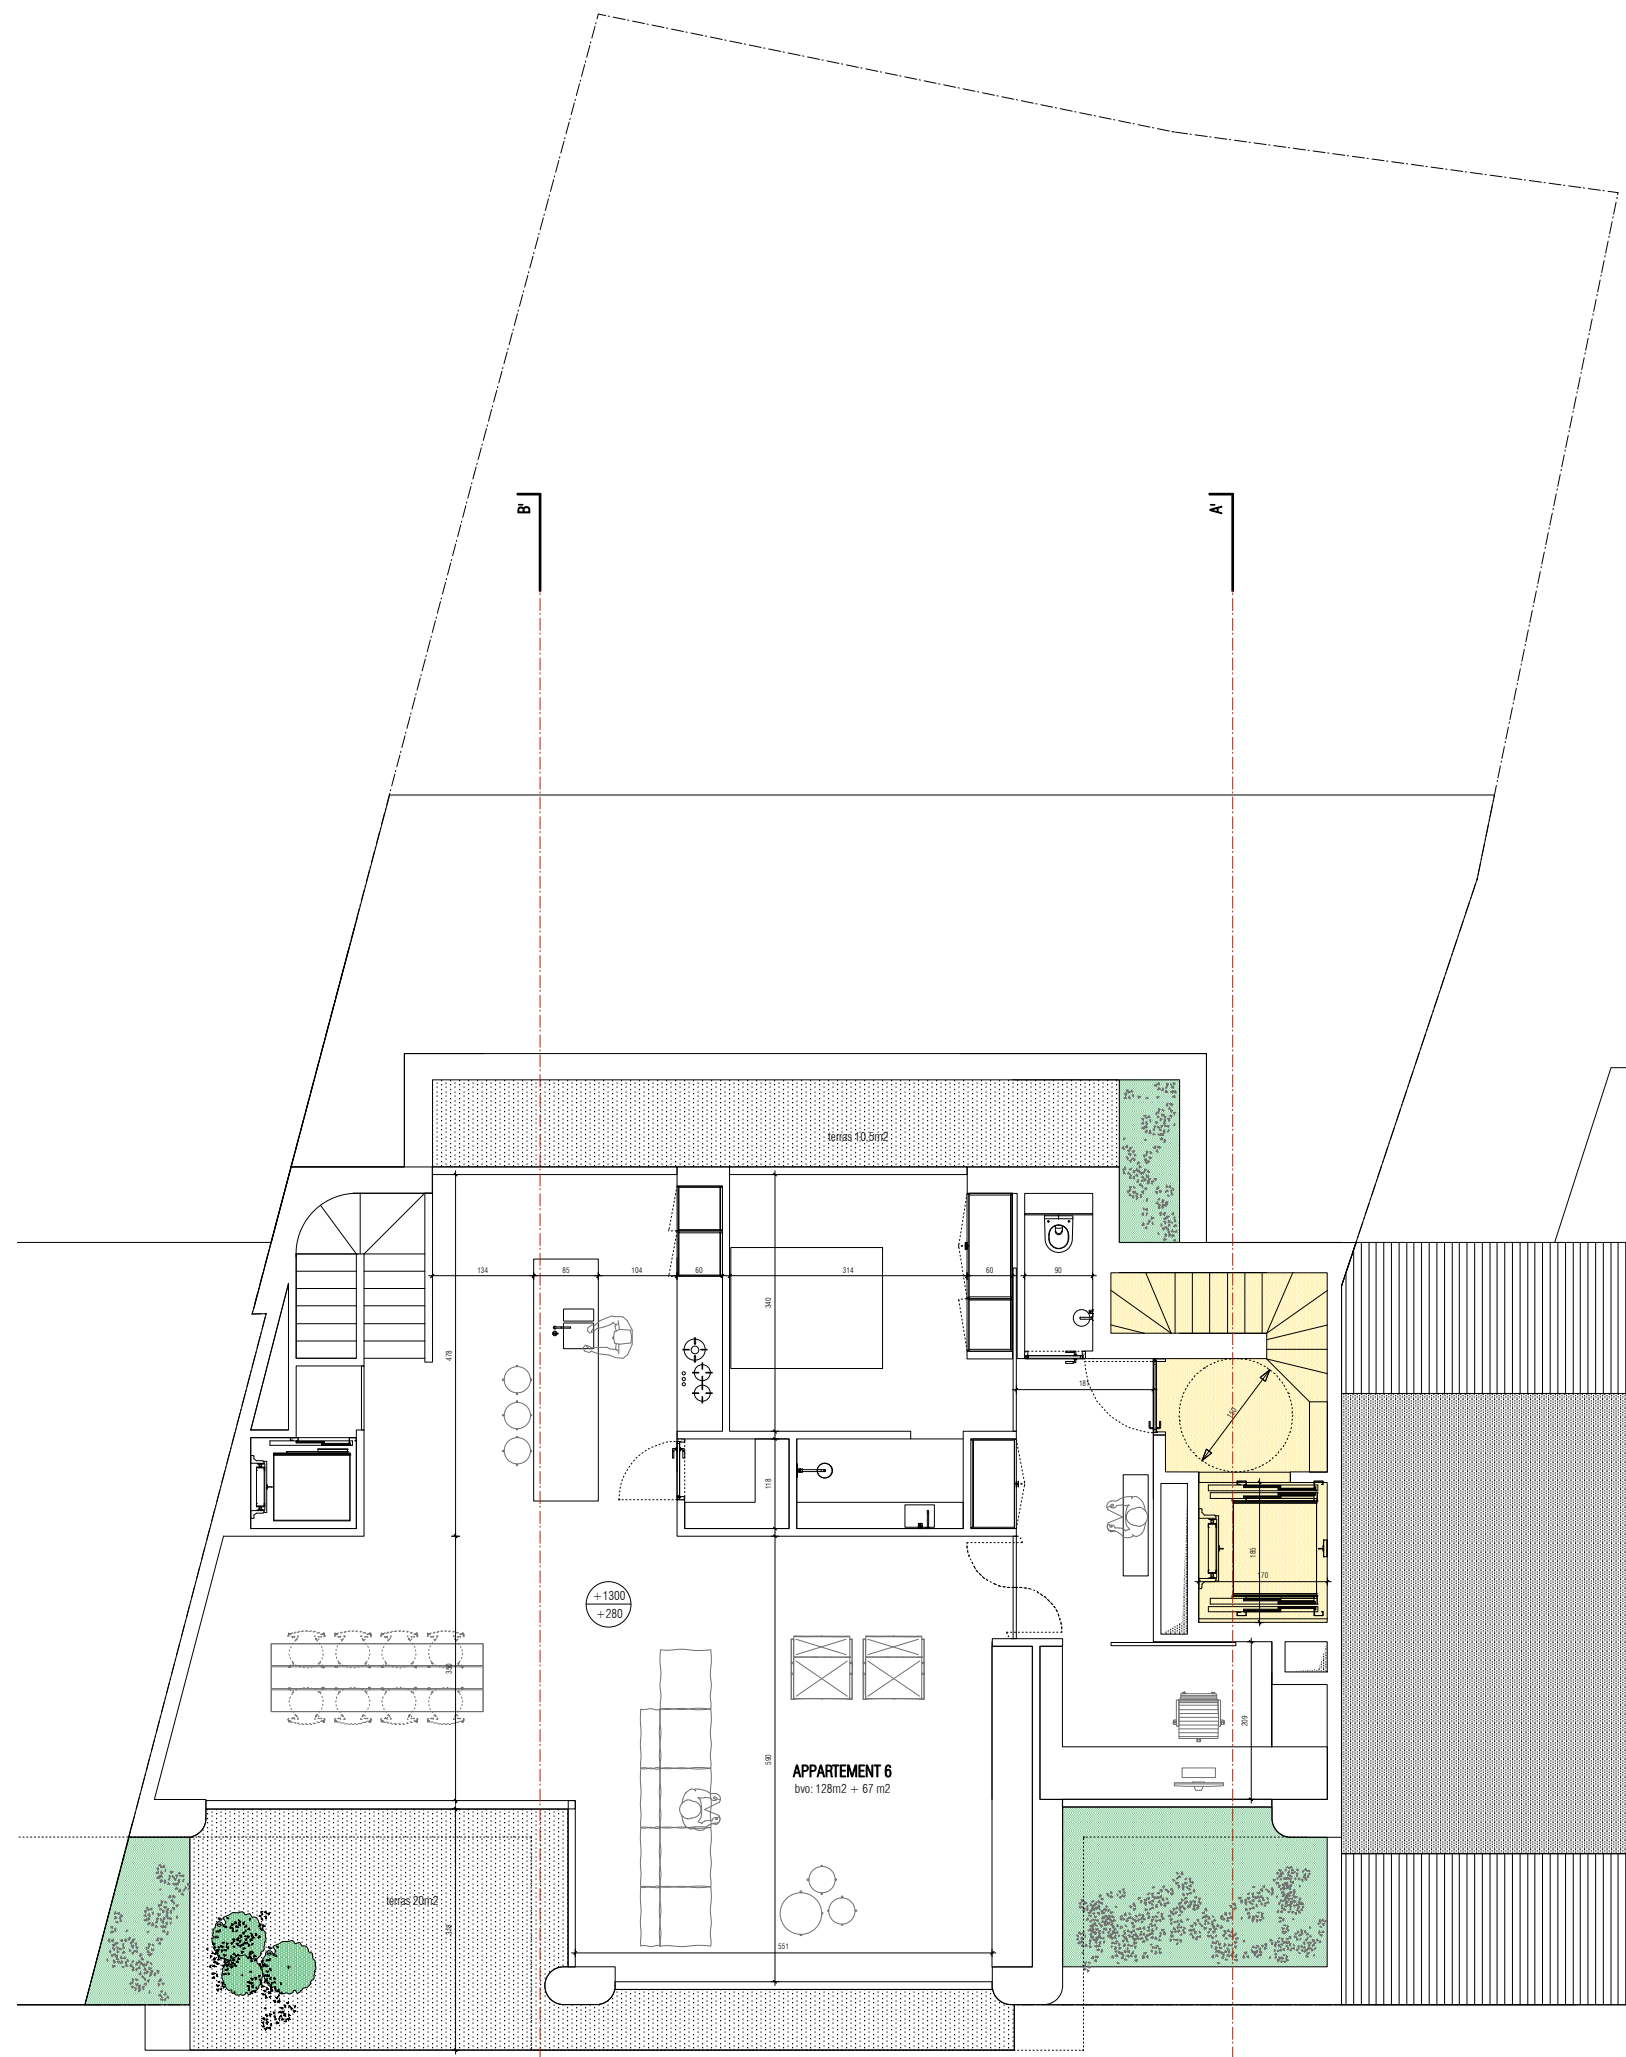


grondplannen (schaal 1/100)

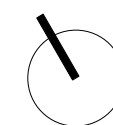

niveau 4

appartement 6:
3-slaapkamers: nvo 56 + **109** + terras 32,5 m2

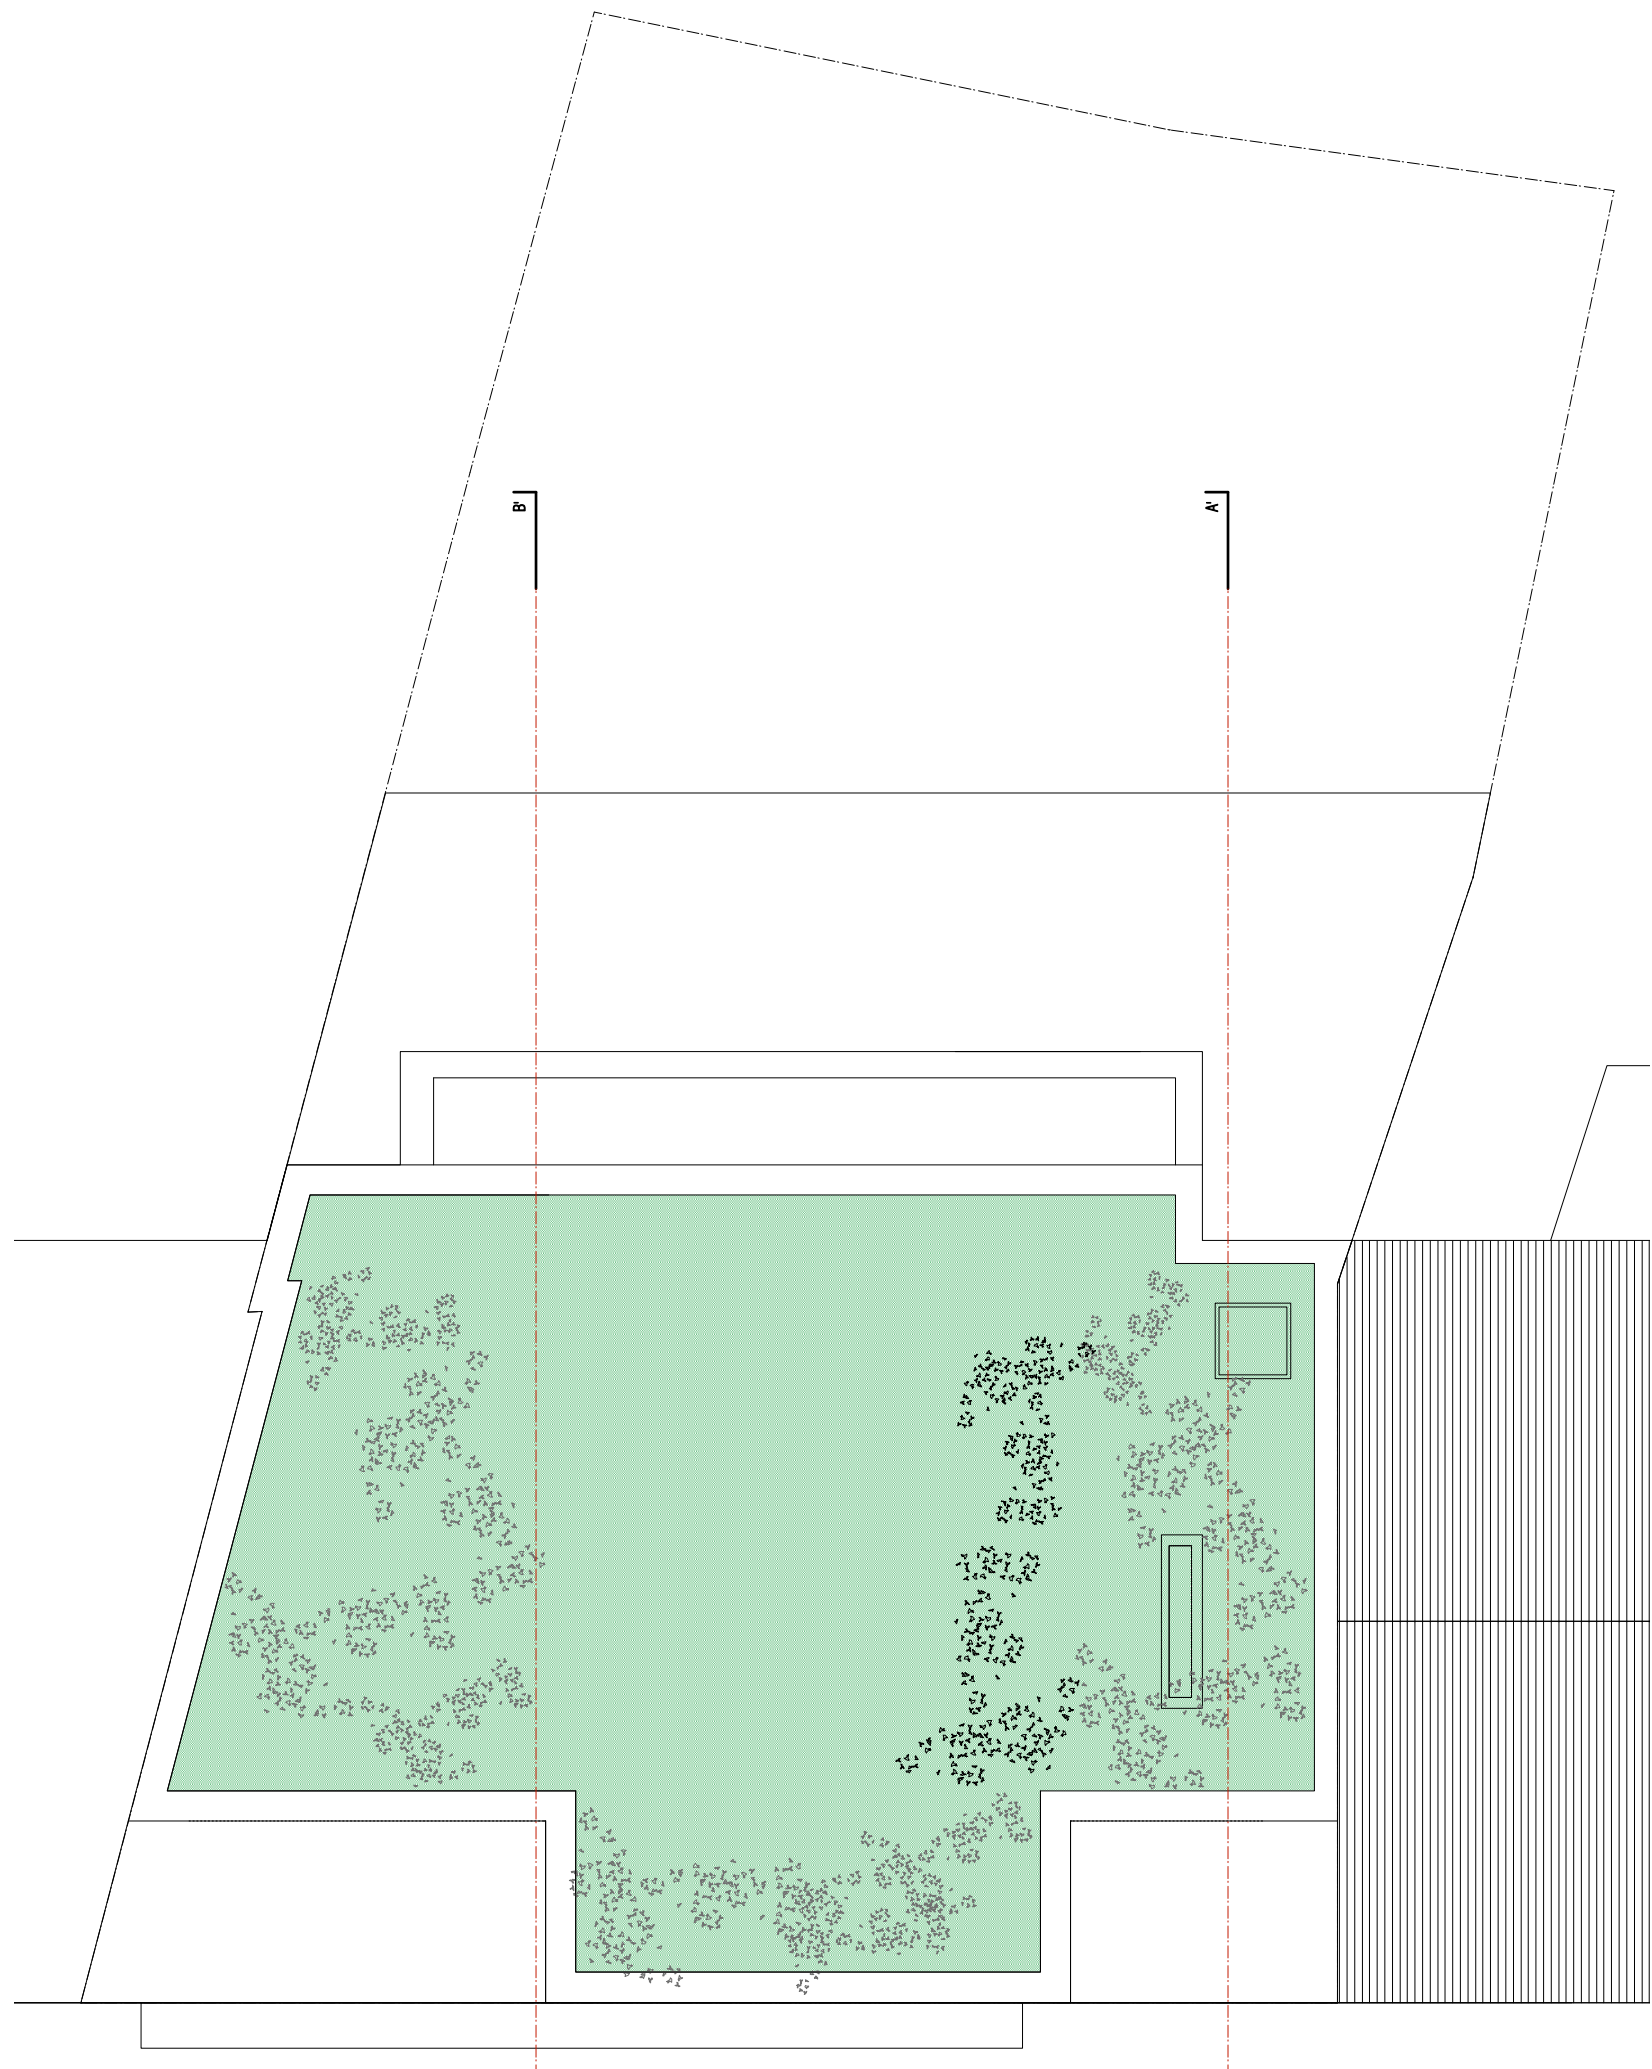


dakenplan (schaal 1/100)




gevelaanzicht straatzijde (schaal 1/100)



gevelaanzicht tuinzijde (schaal 1/100)

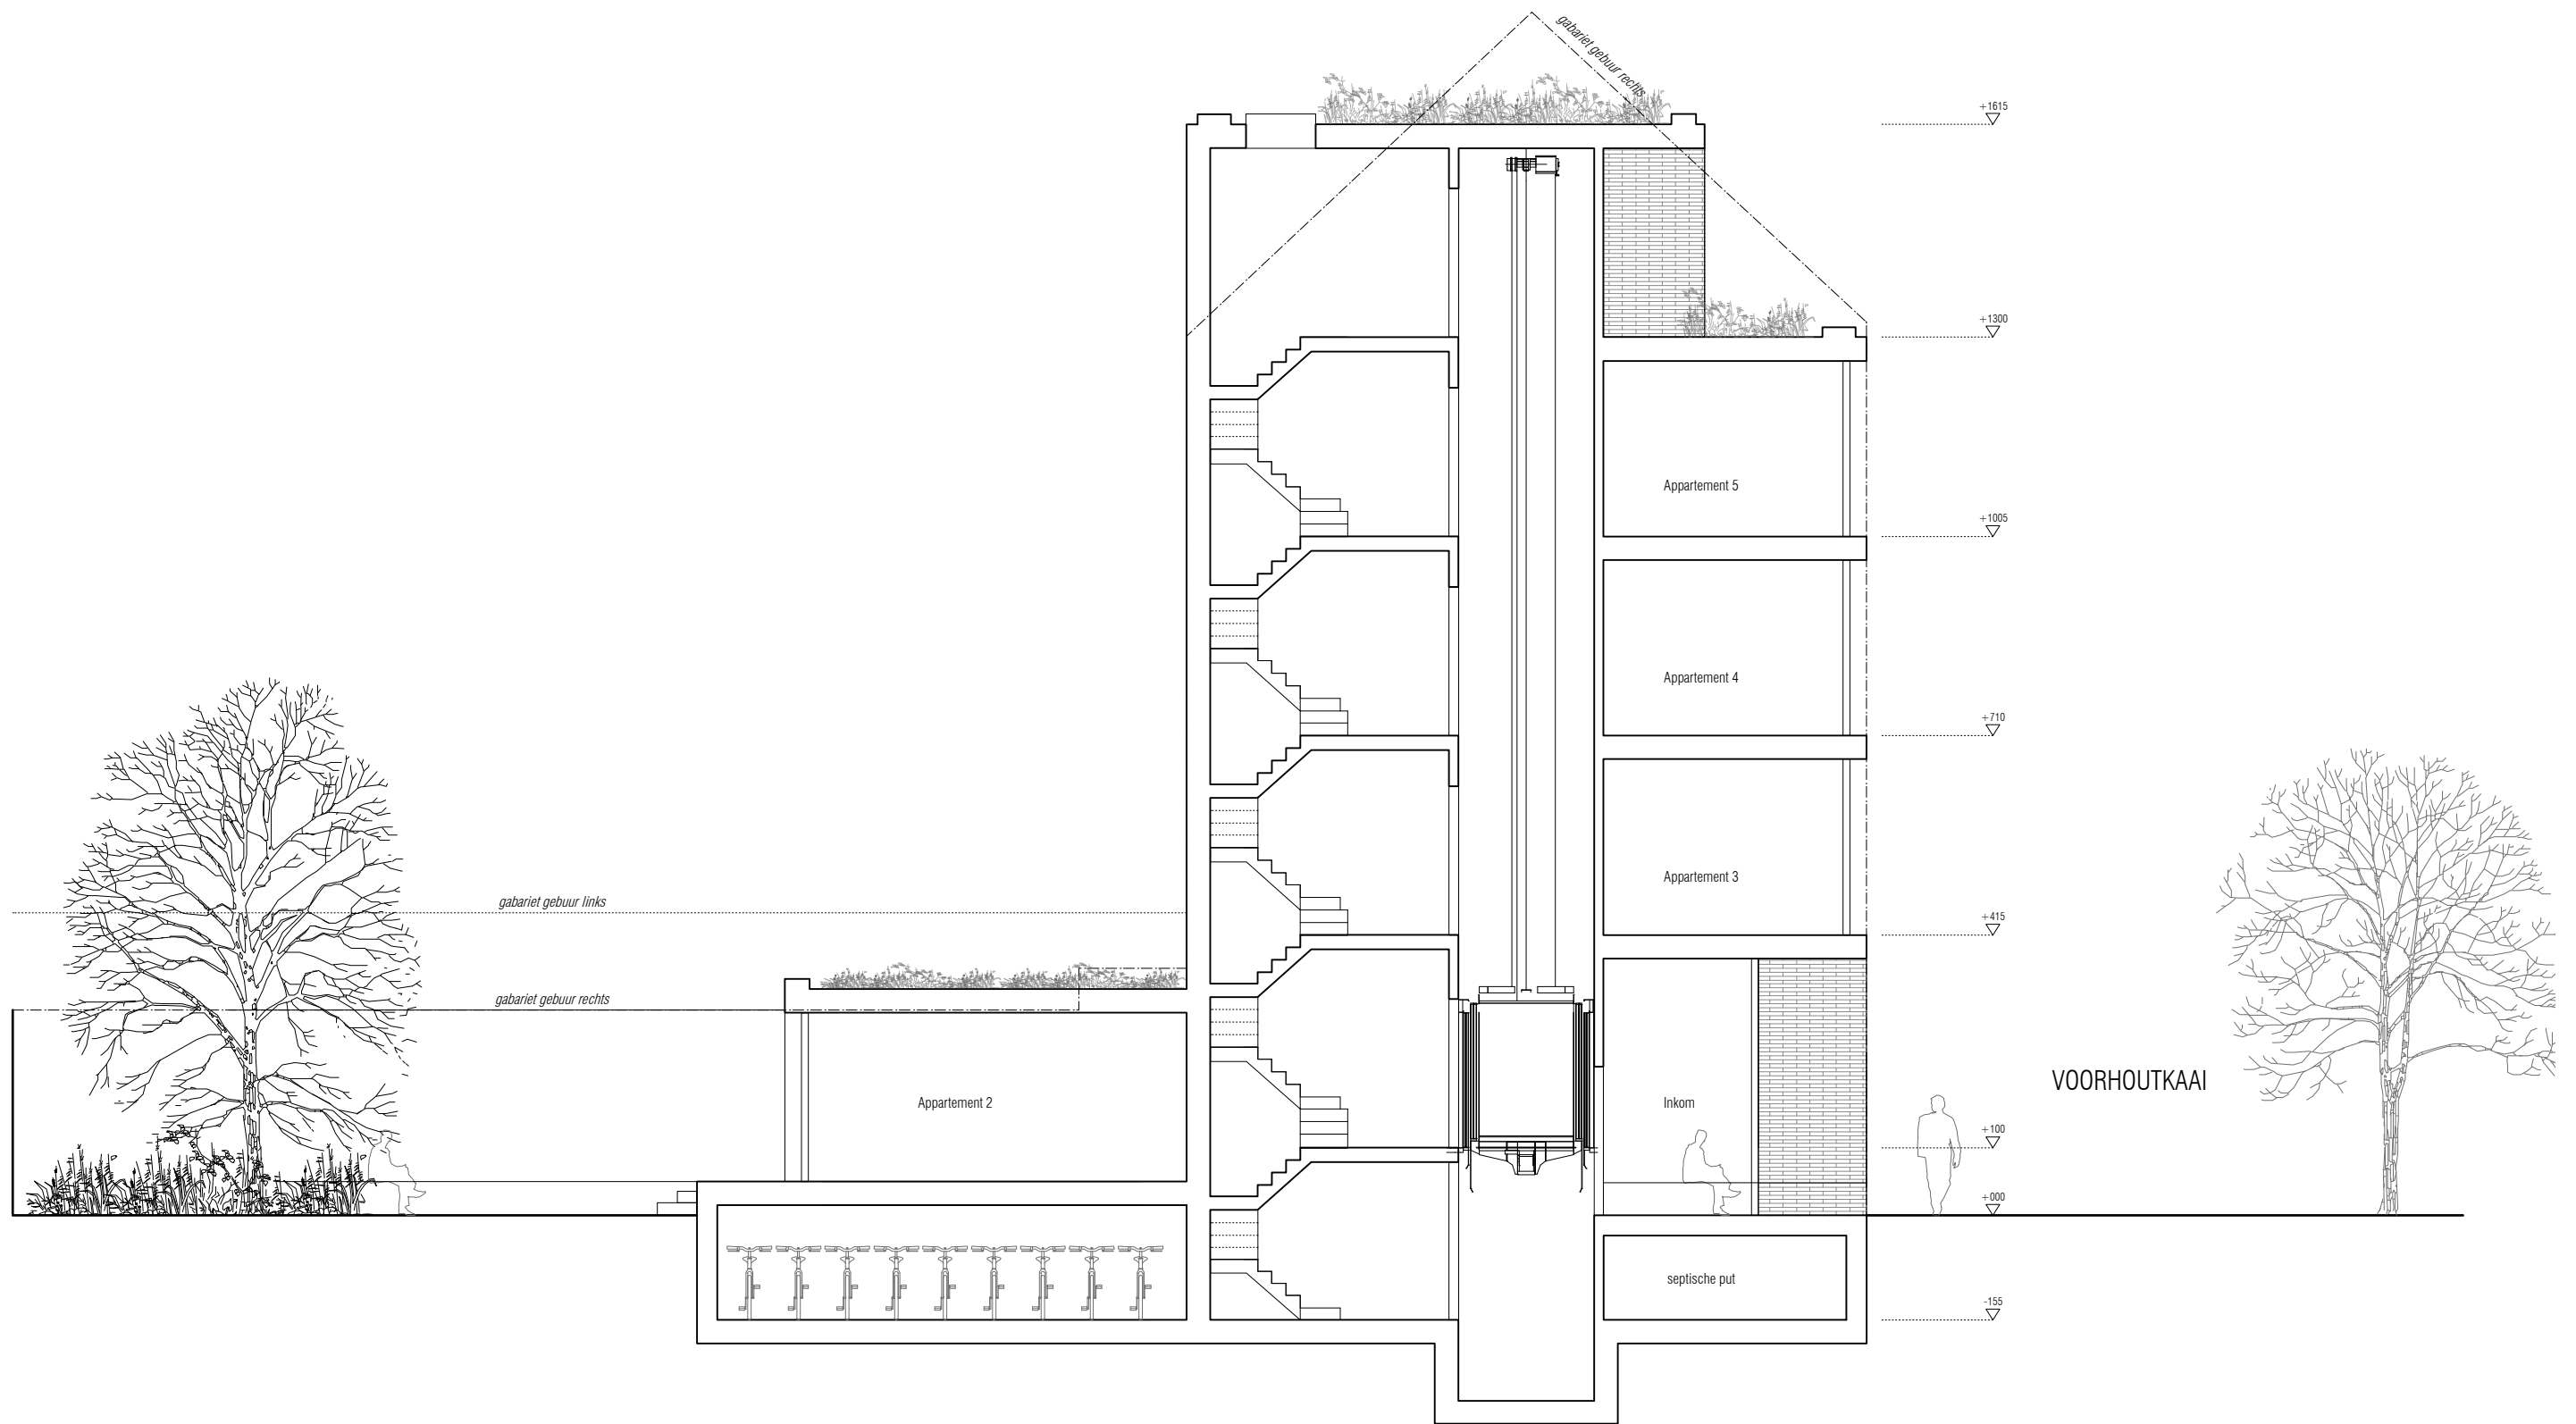

verticale snede AA' (schaal 1/100)

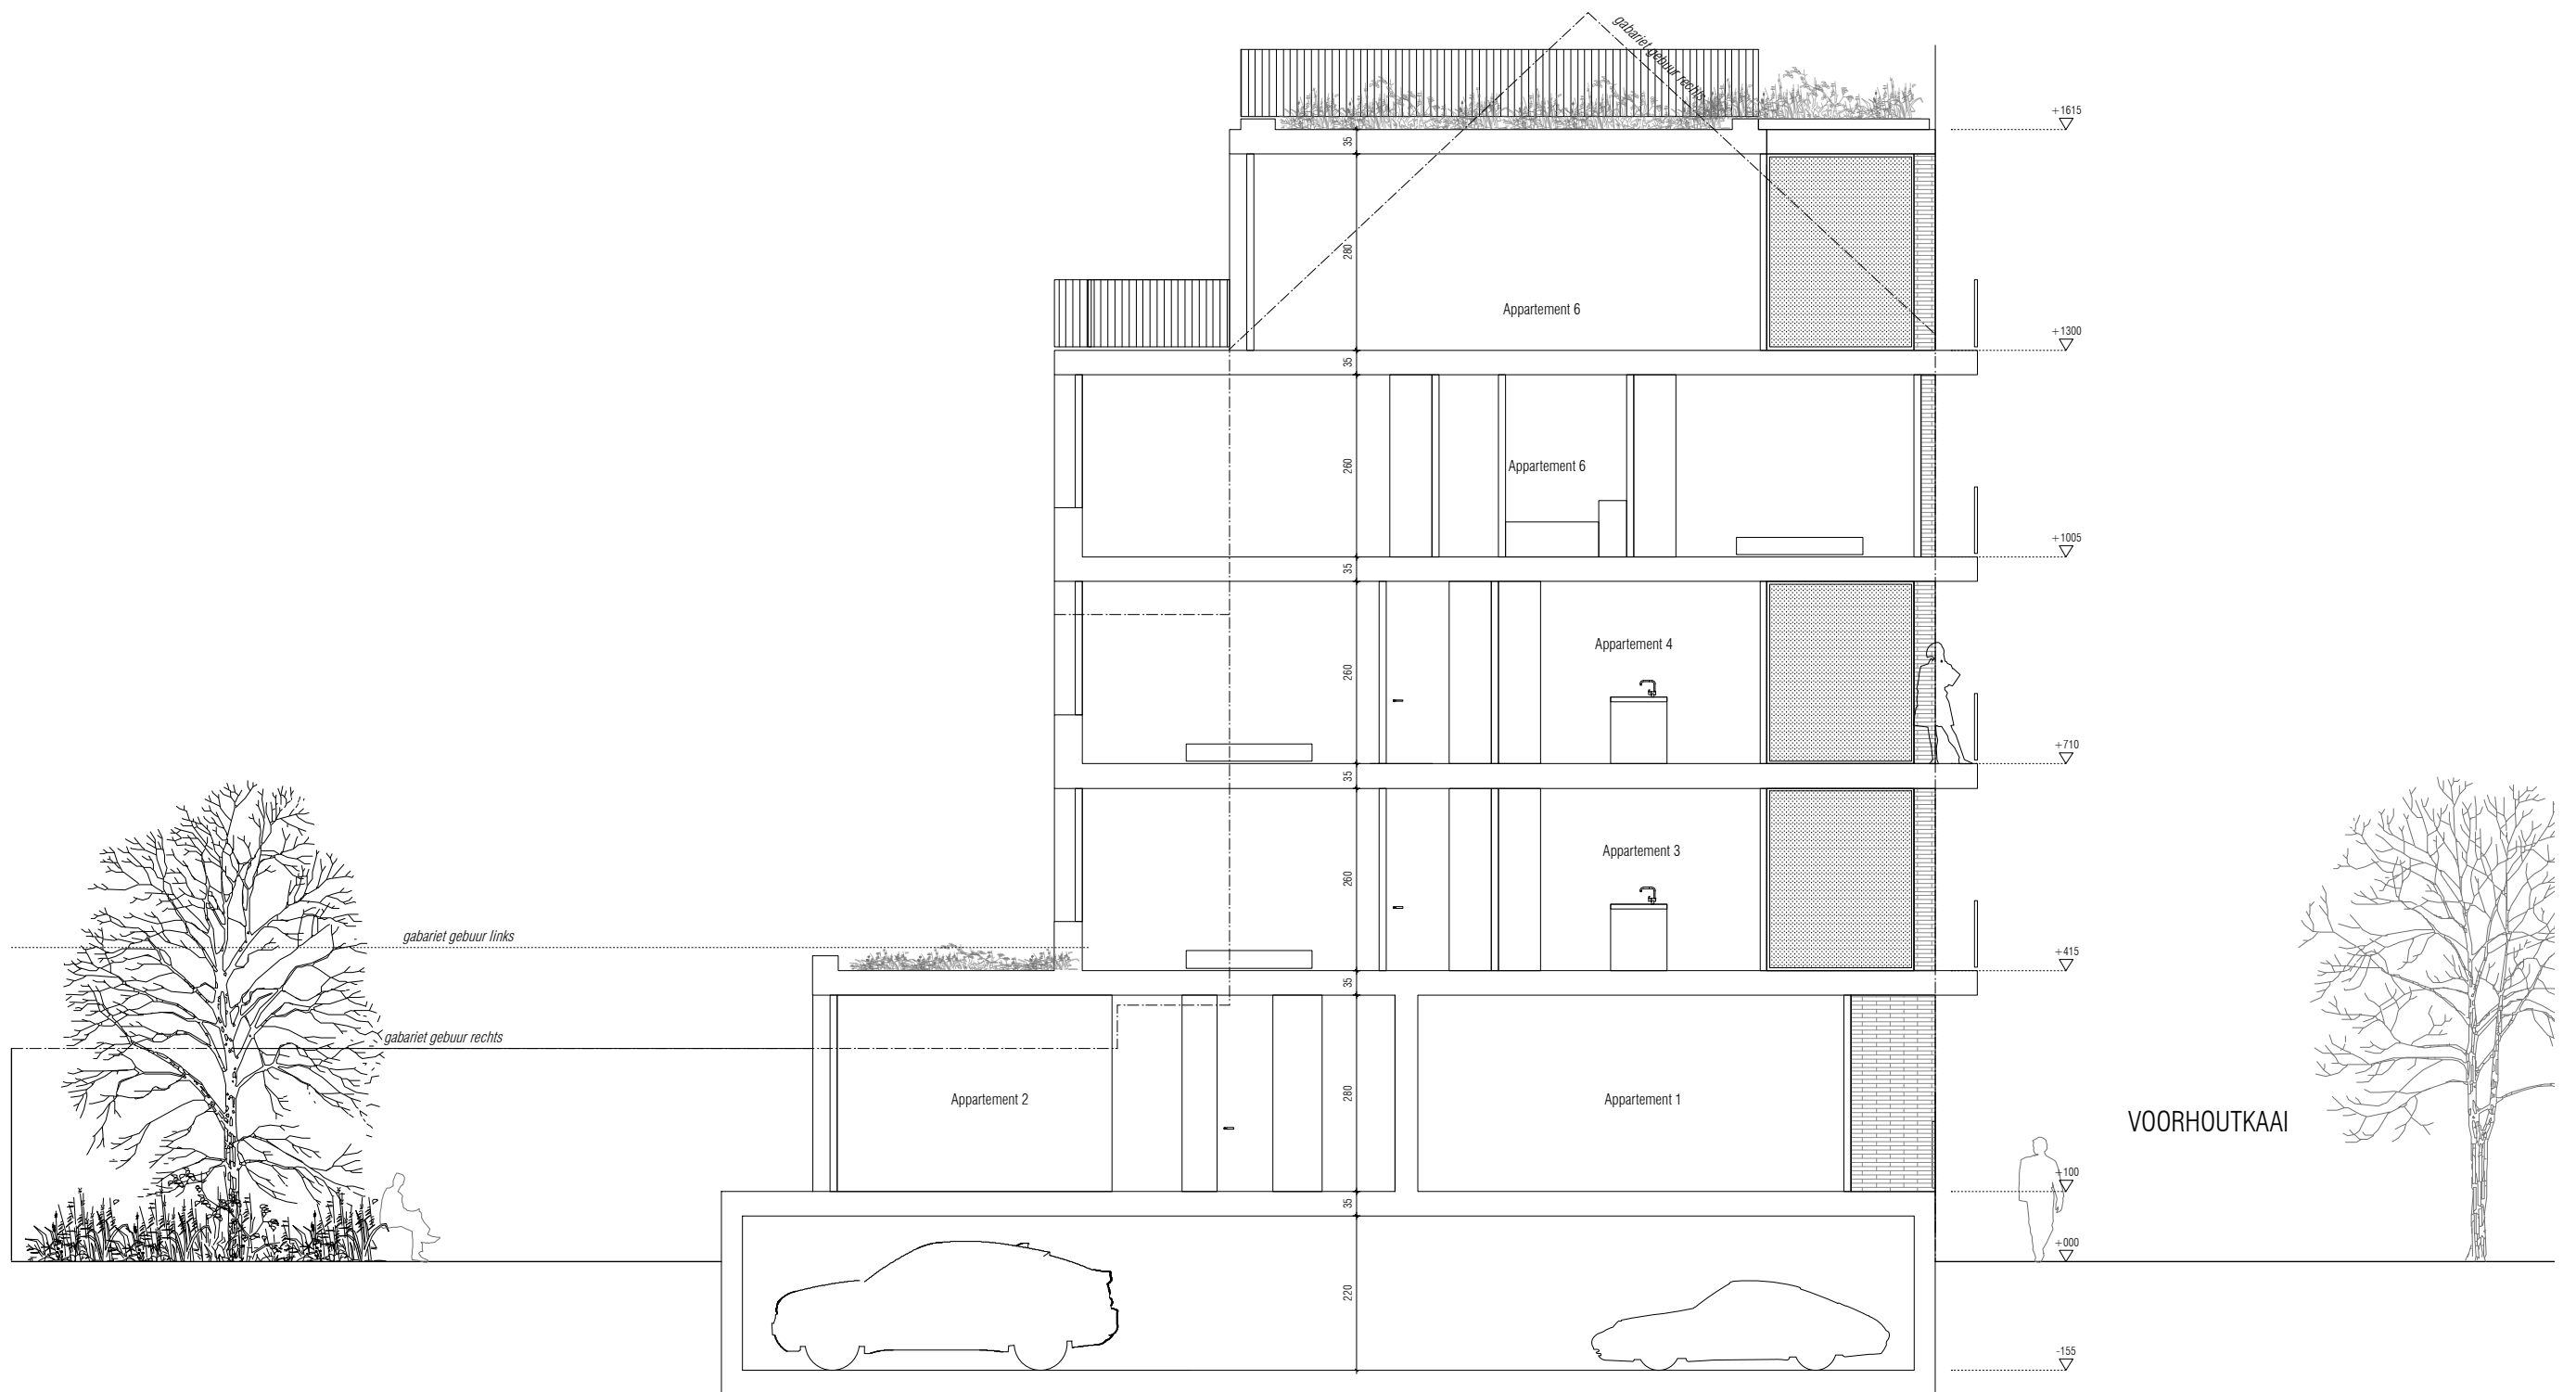

verticale snede BB' (schaal 1/100)