
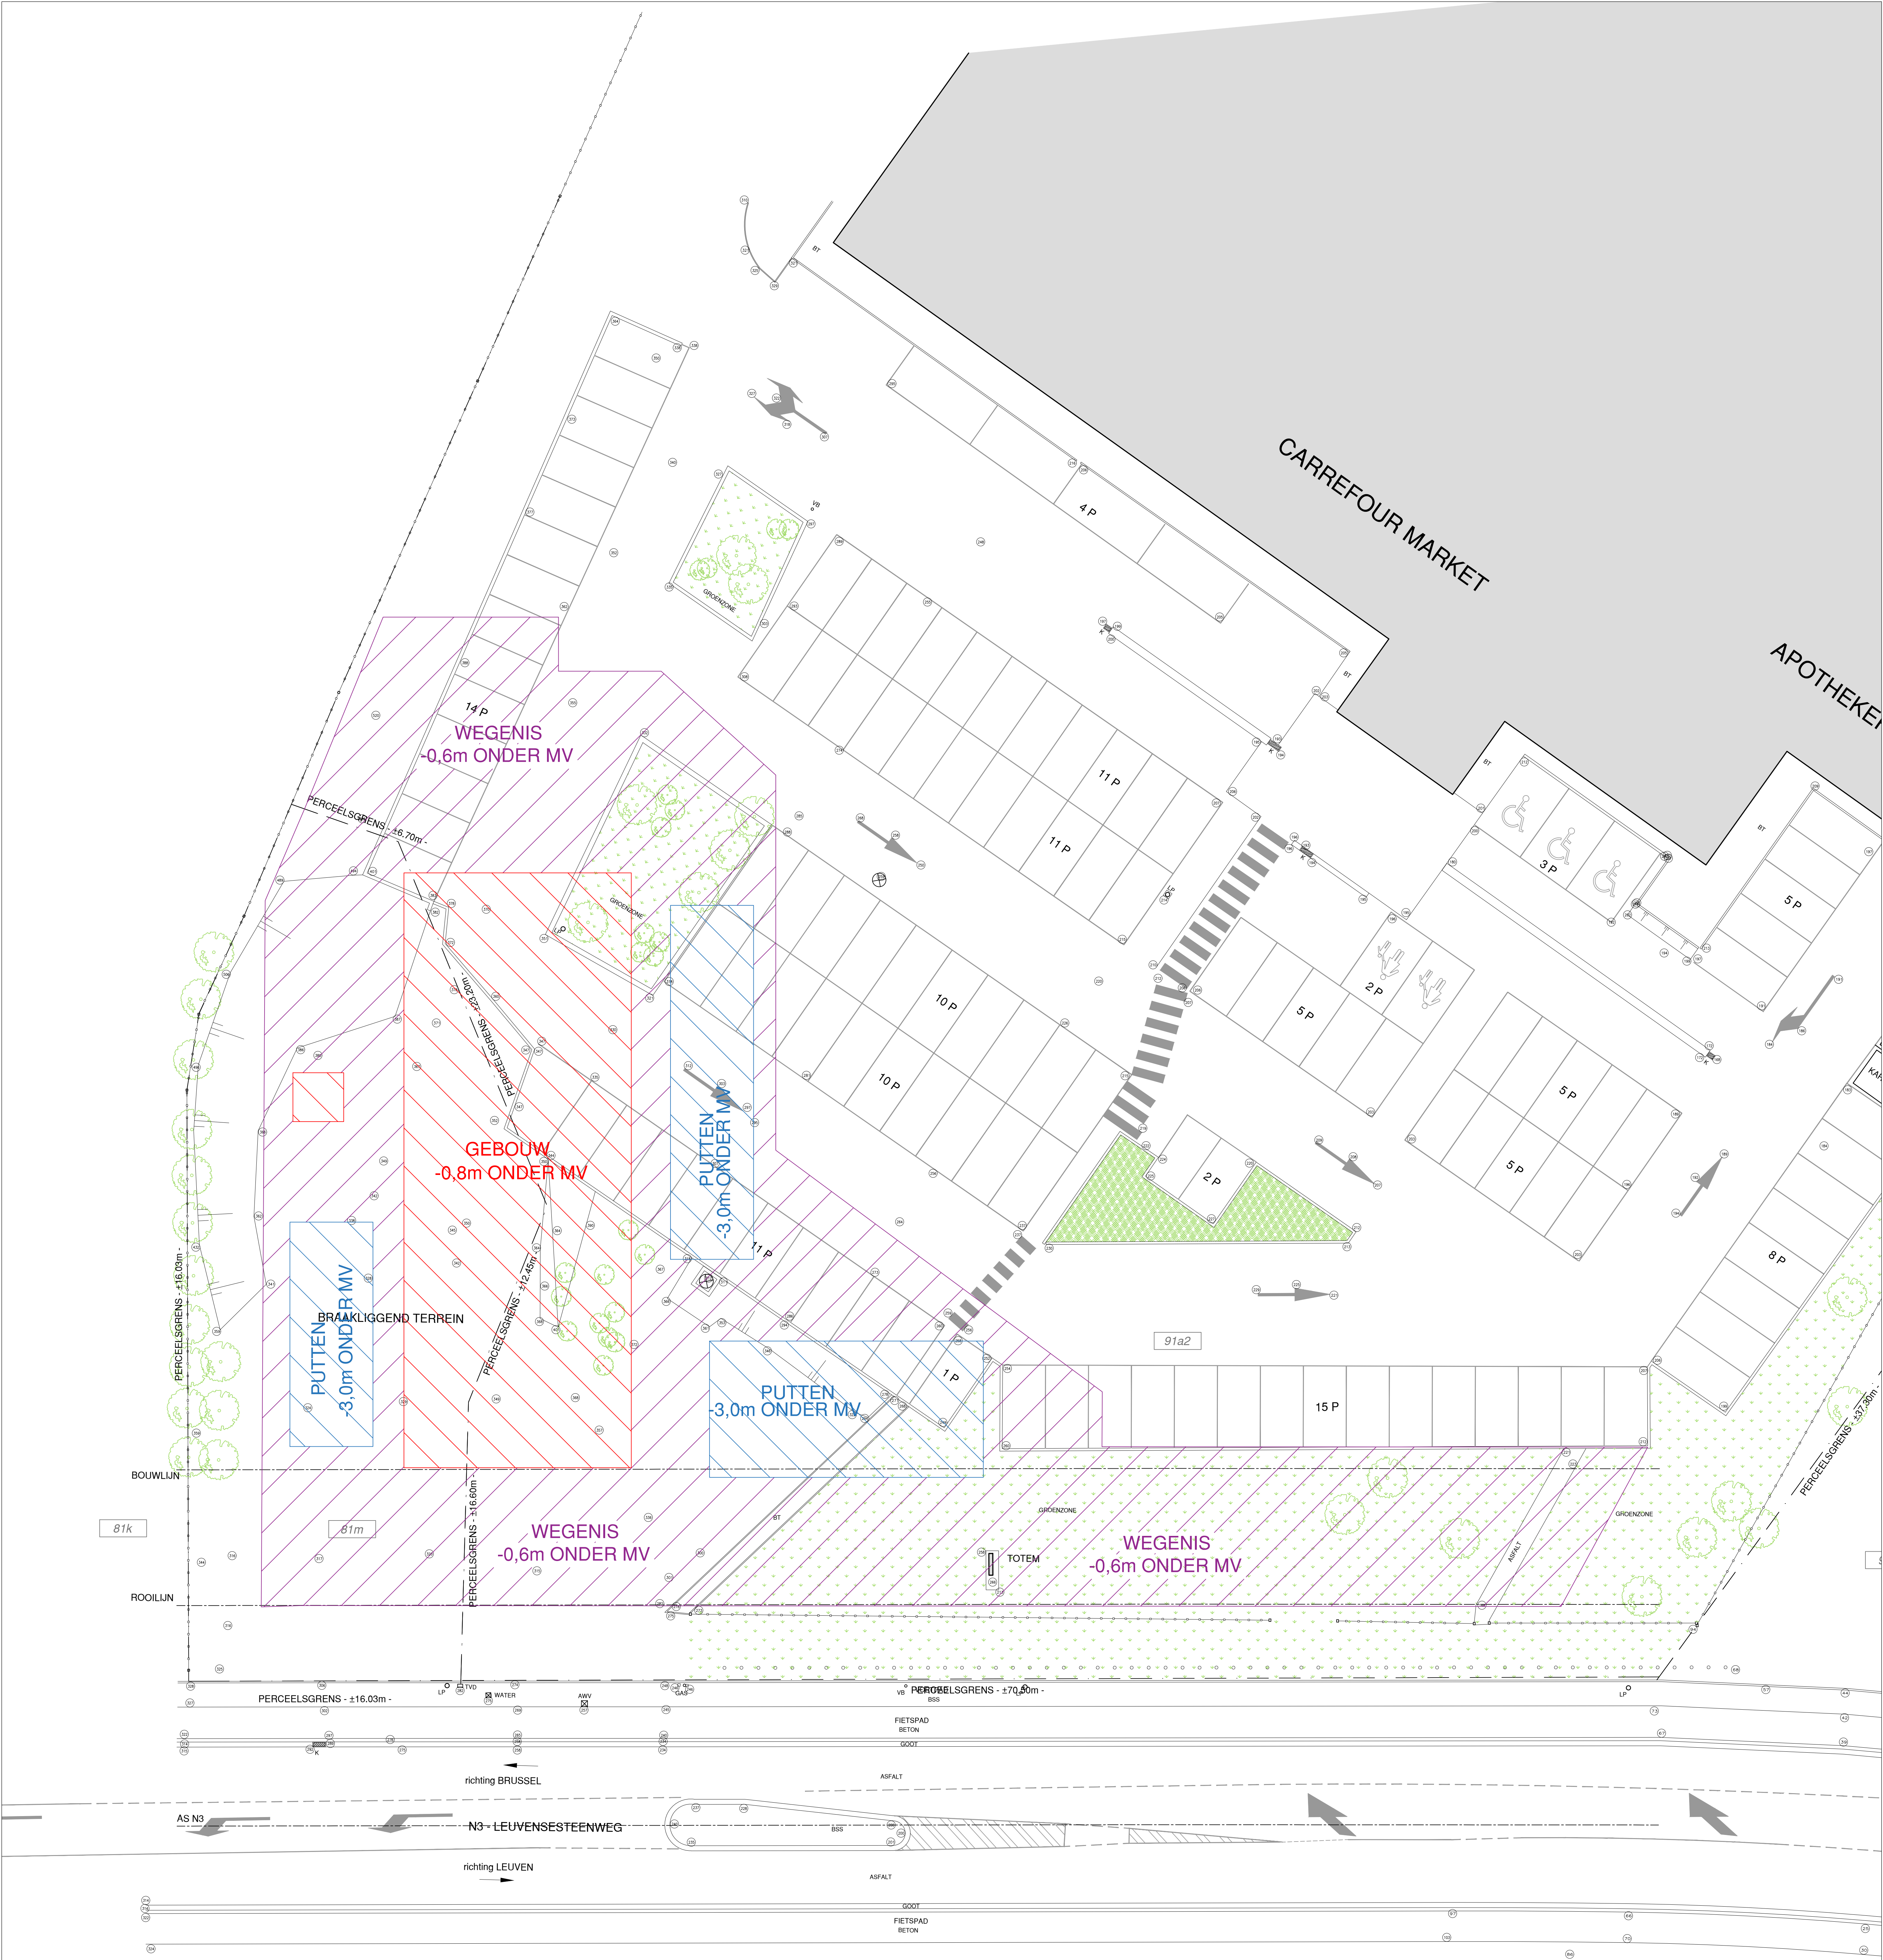


McDonald's NEW Leuvensesteenweg 74 B-3080 Tervuren	 McDonald's Restaurants Belgium nv administratieve zetel: Airport Plaza - Stockholm +5 LEONARDO DA VINCI LAAN 19 1831 DIEGEM Telefoon: 02/716.04.40 Fax: 02/716.04.30	WIJZIGINGEN	
		A	
		B	
		C	
 ALPHA-STUDIEB.U.R.O. bvba	schaal: 1/400	datum: 23-03-2020	
plan: ONTGRAVINGSPLAN			

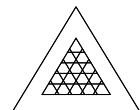