


INPLANTINGSPLAN

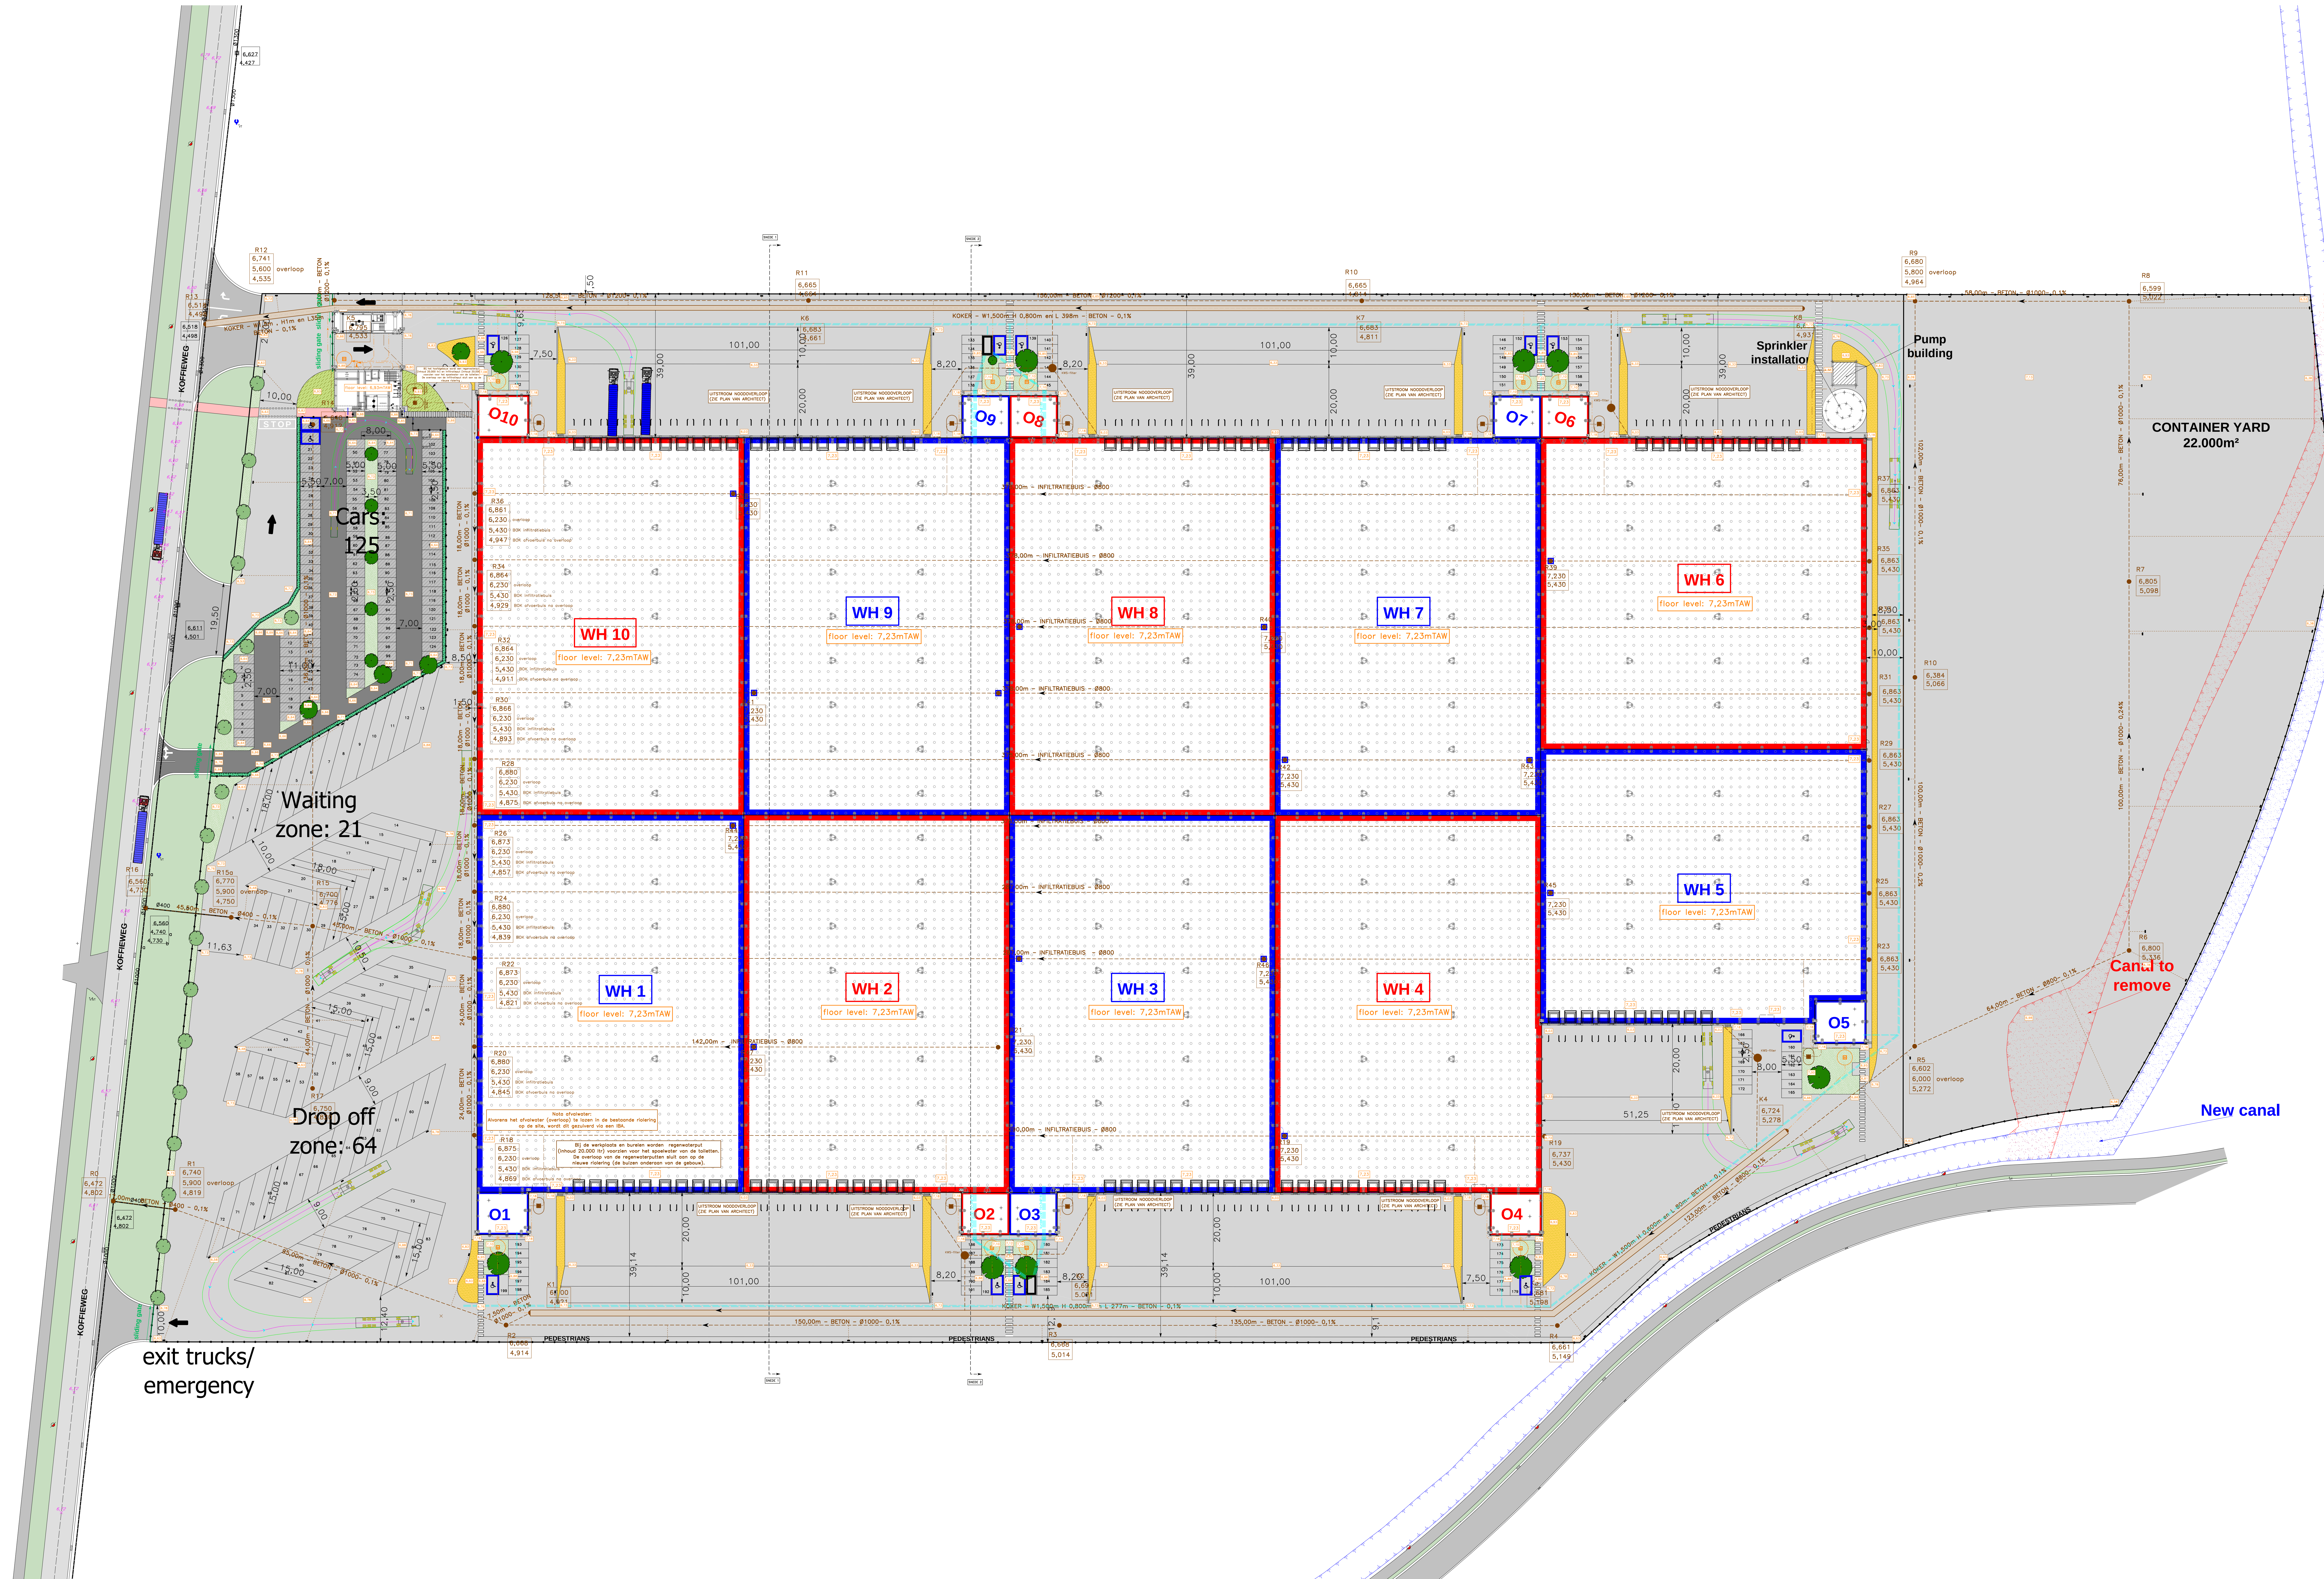

Grintkernen onder de vloeren van het magazijn:
grondverdringing, zonder grondhulthoing, diameter +/- 60cm,
aanzetpeil +/- -1.00mTAW,
raster +/- 2.4 x 2.4m,
aantal +/- 12.600 stuks

Technical drawing of a foundation pile (Funderingspaal) showing cross-sections and a side view.

Cross-sections (top left):



- Top cross-section: Shows a circular pile with a diameter of $\varnothing 110$.
- Bottom cross-section: Shows a circular pile with a diameter of $\varnothing 110$ and a central hole with a diameter of $\varnothing 50$.

Side view (bottom):

- Shows a pile with a diameter of $\varnothing 80$.
- Indicates a pile length of 110 .
- Shows a pile with a diameter of $\varnothing 80$ and a length of 50 .
- Shows a pile with a diameter of $\varnothing 80$ and a length of 160 .
- Shows a pile with a diameter of $\varnothing 80$ and a length of 110 .
- Shows a pile with a diameter of $\varnothing 80$ and a length of 110 .

Text description (top right):

Funderingspaal onder structuur gebouwen:
 grondverdringend, zonder grondhuthaling,
 diameter +/- 50cm,
 aanzetpilaal +/- 2.00mtAW,
 aantal +/- 1.500 stuks

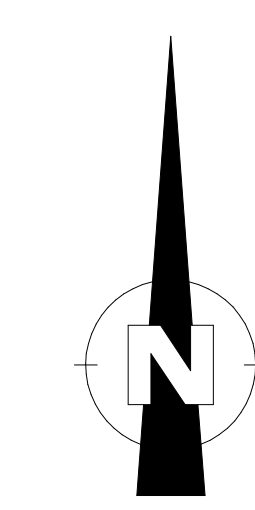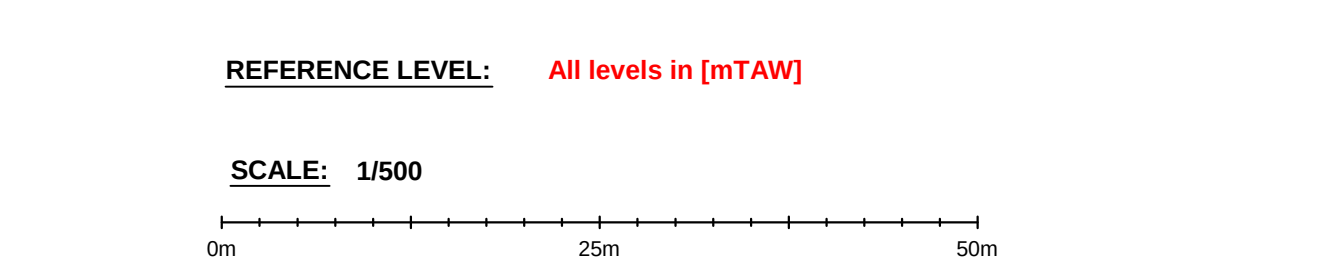

LINGANG OVERSEAS ZEEBRUGGE

Koffieweg
8380 Zeebrugge

owner **Lingang Overseas Zeebrugge Modern Industrial Park Development Company nv**
Scheepsdalelaan 8
8000 Brugge

☐	Establis Roeselare nv Beversdennenweg 612 8800 Roeselare	+32 (0)51 43 12 00	date
☐	Architectenbureau Dugardyn bvba Spinolarei 10 8000 Brugge	+32 (0)50 33 29 06	12/07/2012 scale
☐	Ingenium nv Nieuwe St-Annadreef 23 8200 Brugge	+32 (0)50 40 45 30	drawn by
☒	Studiebureau Verhaeghe & Partners bvba Autobaan 5 bus 0102 8210 Loppem	+32 (0)50 84 20 30	

<u>contractor</u>	CONTRACTOR	<u>checked</u>
tel		<u>phase</u>
fax		
<u>title plan</u>	BA_0_L_N_inplantingsplan nieuwe toestand	<u>plan n°</u>

H
G
F
E
D
C
B
A

index date change TO drawn by

This document is and remains the sole property of maatschap DEVI. It may not be disclosed to third parties without prior written consent.