


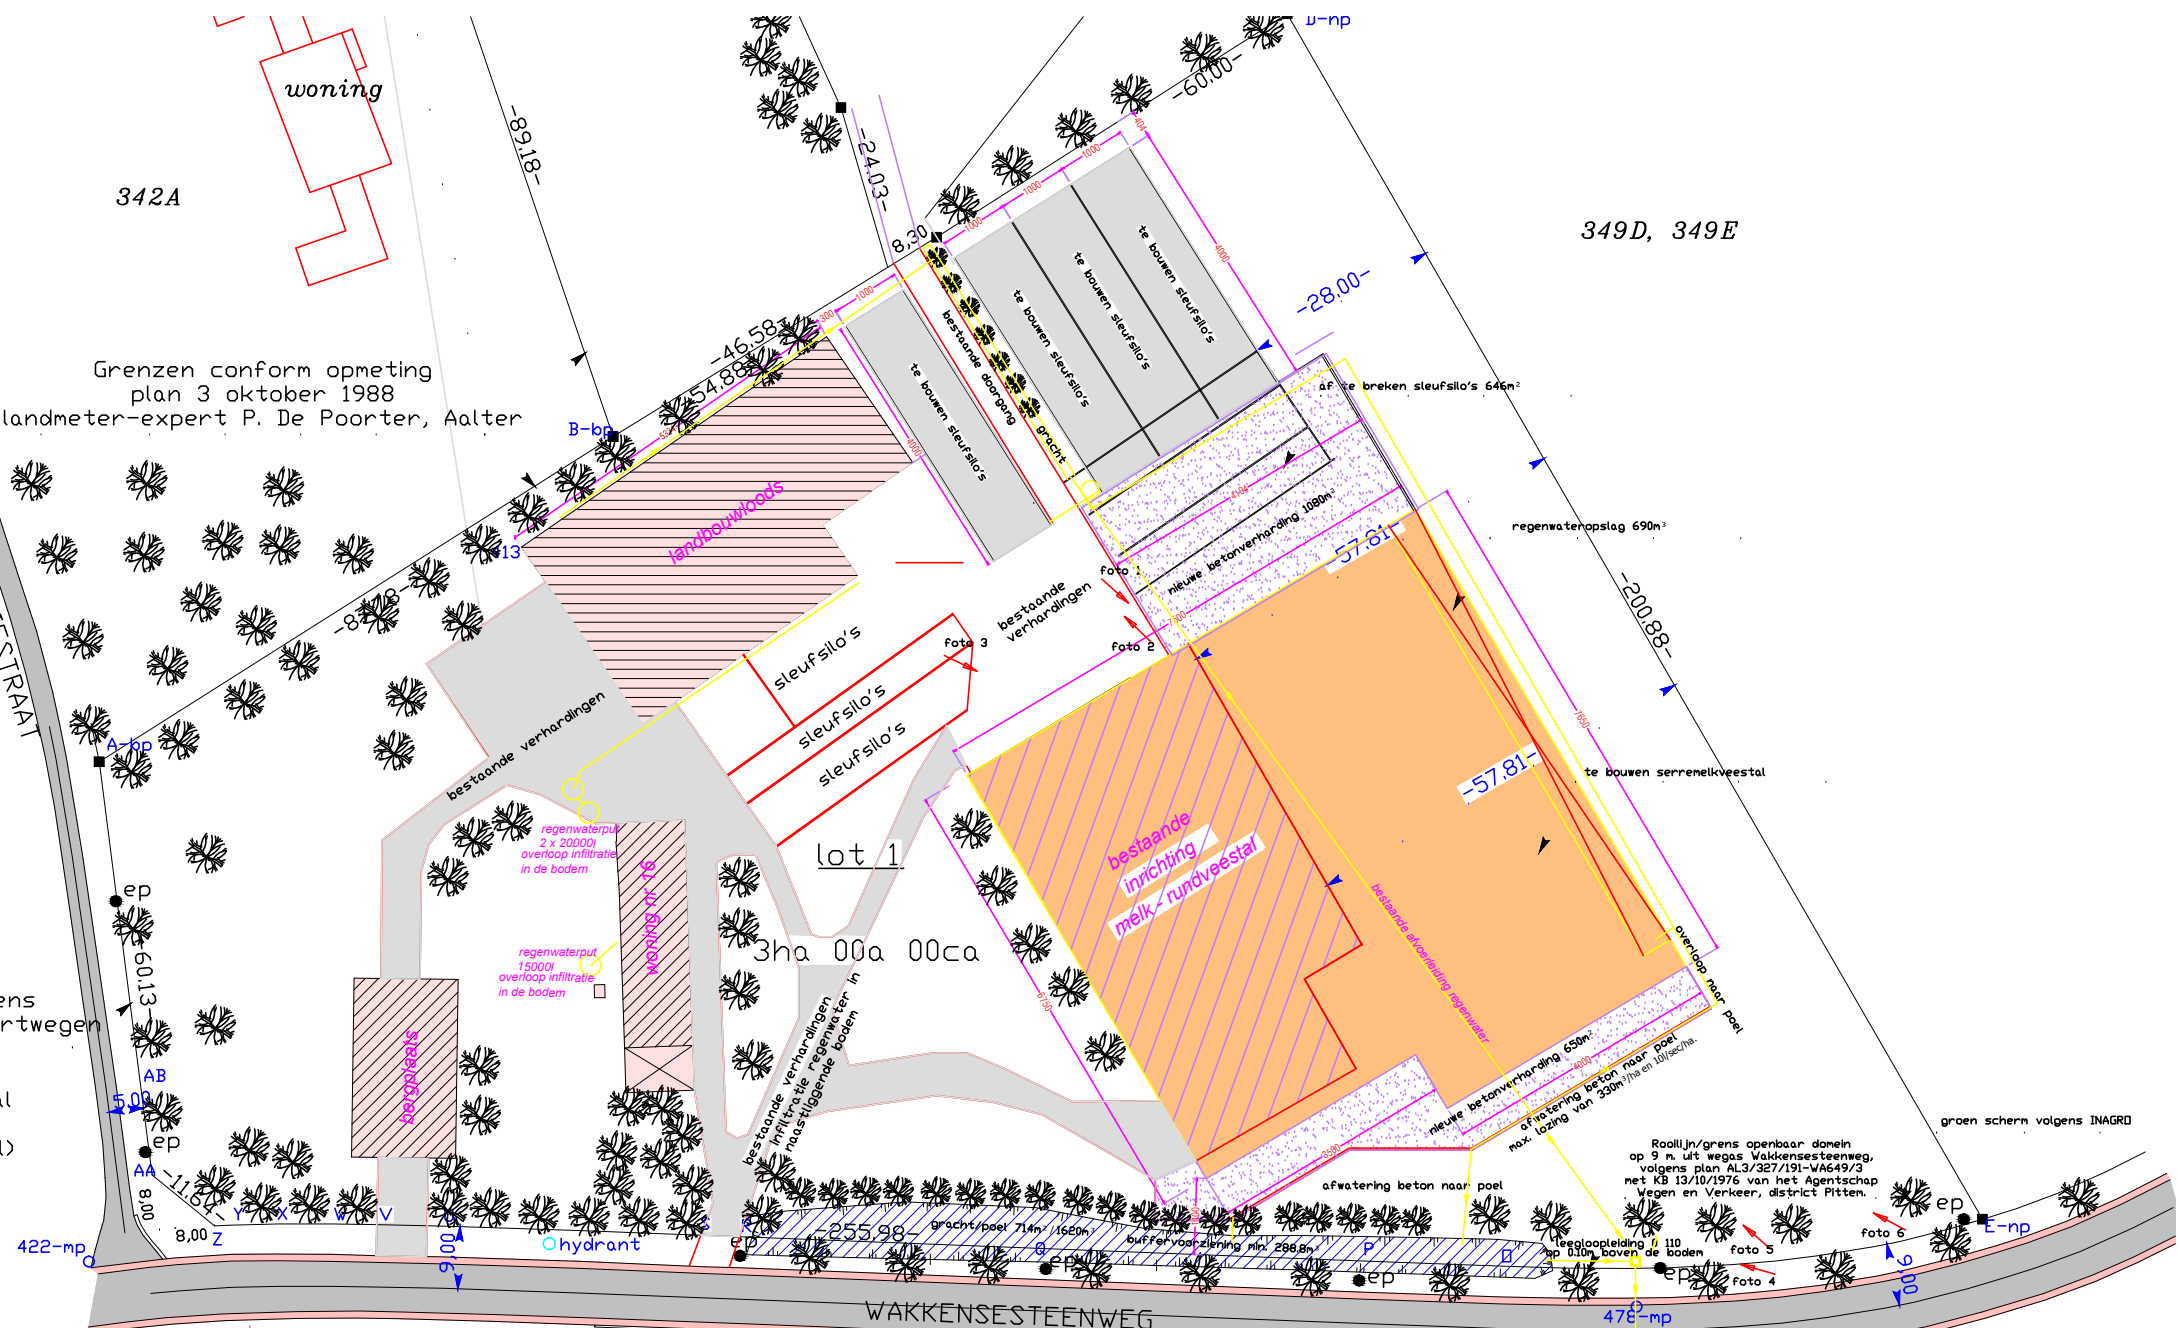

Grenzen conform opmeting
plan 3 oktober 1988
landmeter-expert P. De Poorter, Aalter

Inplantingsplan

schaal : 1/500

