


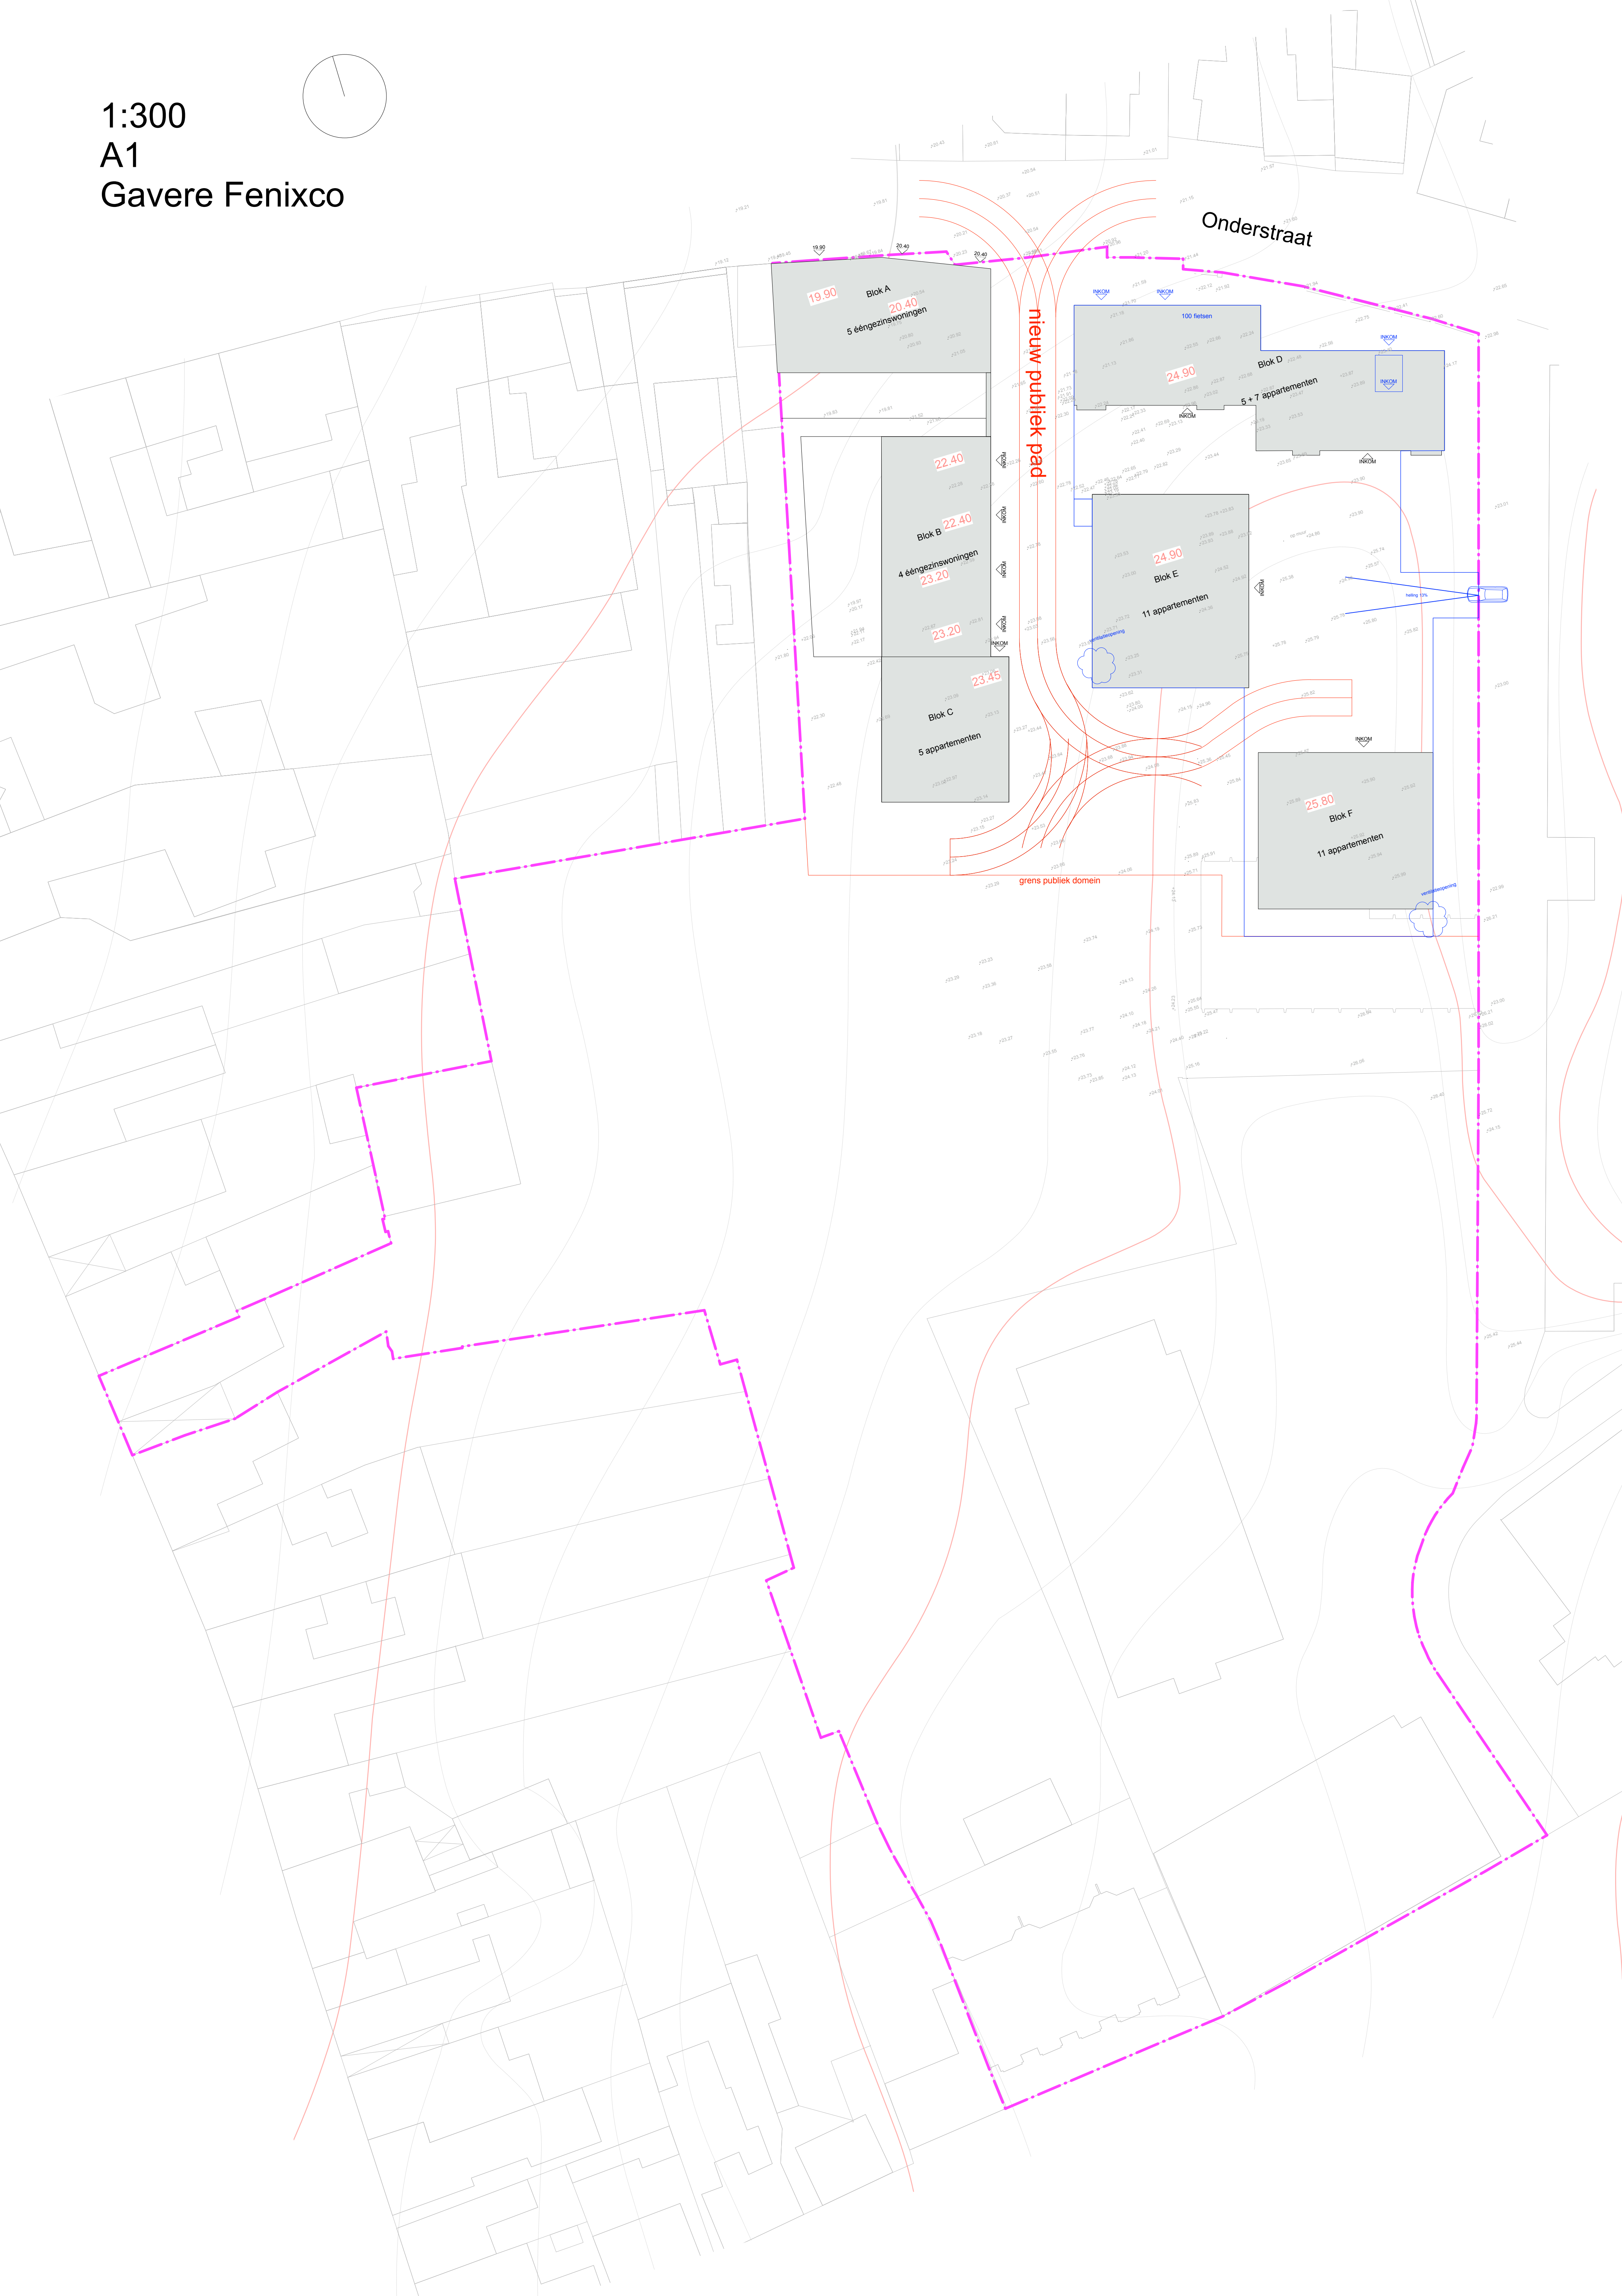





Inplantingsplan nieuwe toestand

1 : 200



www.B2Ai.com

Rue J. Jordanstraat 18a, B-1000 Brussel-Bruelles | T +32 2 641 88 00 | E info@B2Ai.com

Bellevue 5, B-9050 Ledeberg (Gent) | T +32 9 210 17 10

Accent Business Park, Kwadestraat 145A/0.1, B-8800 Roselare | T +32 51 21 11 05

BURO II & ARCH+I BVBA | Maatschappelijke zetel Brussel | BE 0834.075.680 | RPR Brussel

B2Ai

Human Centered
Architecture

Ontwerp | Projet
Residentiele ontwikkeling met ondergrondse parkeergarage

Bouwplaats Chantier Onderstraat 9890 Gavere 1° AFD., A119a, A190p, A192f, A192g, A189s, A187n, A188v, A183d/2	Oprachtgever Maitre d'ouvrage Fenixco NV/SA Brusselaalsteenhweg 119 9090 Melle
Bouwaanvraag Permit d'Urbanisme 100_Architectuur Architecture Inplantingsplan nieuwe toestand	BA_18-119-0_I_N_02_inplantingsplan_NT

OA AC Tessa Van Gucht	PA AP Kaat Standaert	DOSSIER 18-119	PLAN 102
--------------------------------	-------------------------------	-----------------------	-----------------

Schaal Echelle 1/200		CODE	AE_N_ALG_IP
-------------------------------	--	-------------	--------------------

Index 0	Datum Date 15/06/2020	Wijzigingen Modifications	Tekenaar Dessinateur LDDR
-------------------	-----------------------------------	------------------------------------	---------------------------------------

Goedgekeurd en voor akkoord ondertekend / Approuvé et signé pour accord :

Oprachtgever Maitre d'ouvrage	Aannemer Entrepreneur	Architect Architecte
---------------------------------	-------------------------	------------------------

The content of these documents reflects the conditions and responsibilities of the copyright holder (B2Ai) and the client (Fenixco NV/SA) which shall apply to the mutual rights of publicity, right of publicity, right of privacy, right of reputation, communication rights, media rights. This implies that in any case the name and composition of B2Ai and Fenixco NV/SA must be mentioned explicitly on the plans, of which the use is authorized. The recipient will distribute these documents to third parties and will use the plans exclusively for this purpose. For each full or partial use of the documents for other purposes, a written agreement of B2Ai and Fenixco NV/SA is required.

15/06/2020 15:25:26



BURO II & ARCHI+I BVBA | Maatschappelijke zetel Brussel | BE 0834.075.680 | RPR Brussel


Ontwerp | Project

Residentiële ontwikkeling met ondergrondse parkeergarage

Bouwplaats Chantier			Opdrachtgever Maitre d'ouvrage		
Onderstraat 9890 Gavere 1° AFD., A119a, A190p, A192f, A192g, A189s, A187n, A188v, A183d/2			Fenixco NV/SA Brusselsesteenweg 119 9090 Melle		
Bouwaanvraag Permit d'Urbanisme 100_Architectuur Architecture Terreinprofiel 5			BA_18-19-0_0_N_05_Terreinprofiel_5		
OA AC Tessa Van Gucht		PA AP Kaat Standaert	DOSSIER 18-119	PLAN 107	
Schaal Echelle		1:50 	CODE AE_N_ALG		
Index 0	Datum Date 15/06/2020	Wijzigingen Modifications	Tekenaar Dessinateur LDDR		

Godegekeurd en voor akkoord ondertekend / Approuvé et signé pour accord :

Opdrachtgever Maître d'ouvrage	Aannemer Entrepreneur	Architect Architecte
----------------------------------	-------------------------	------------------------

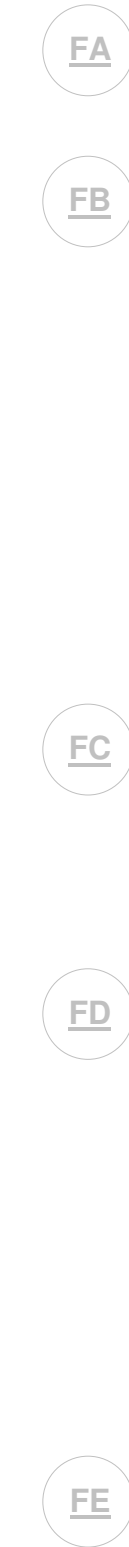

1 : 100



BA_18-119-K_P_N_30_Kelder-01

Index	Datum Date	Wijzigingen Modifications	Tekenaar Dessinateur
0	15/06/2020		LDDR

Architect | Architecte

Opdrachtgever | Maître d'ouvrage Aannemer | Entrepreneur Architect | Architecte

The receipt of these documents implies the acceptance and acknowledgment of the copyrights of EURO II & APACHE I s.r.l., which relate both to the moral rights (right of publicity, right of paternity, right of respect and integrity) as to the patrimonial rights (reproduction, communication rights, resale rights). This implies that in any case the name and credentials of EURO II & APACHE I must be mentioned explicitly on the stamp, at which the use is authorized. The recipient will not distribute these documents to third parties and will use the stamp exclusively for this purpose. For each full or partial use of the

documents for other purposes, a written agreement of EUPRO II & APICH is needed.