



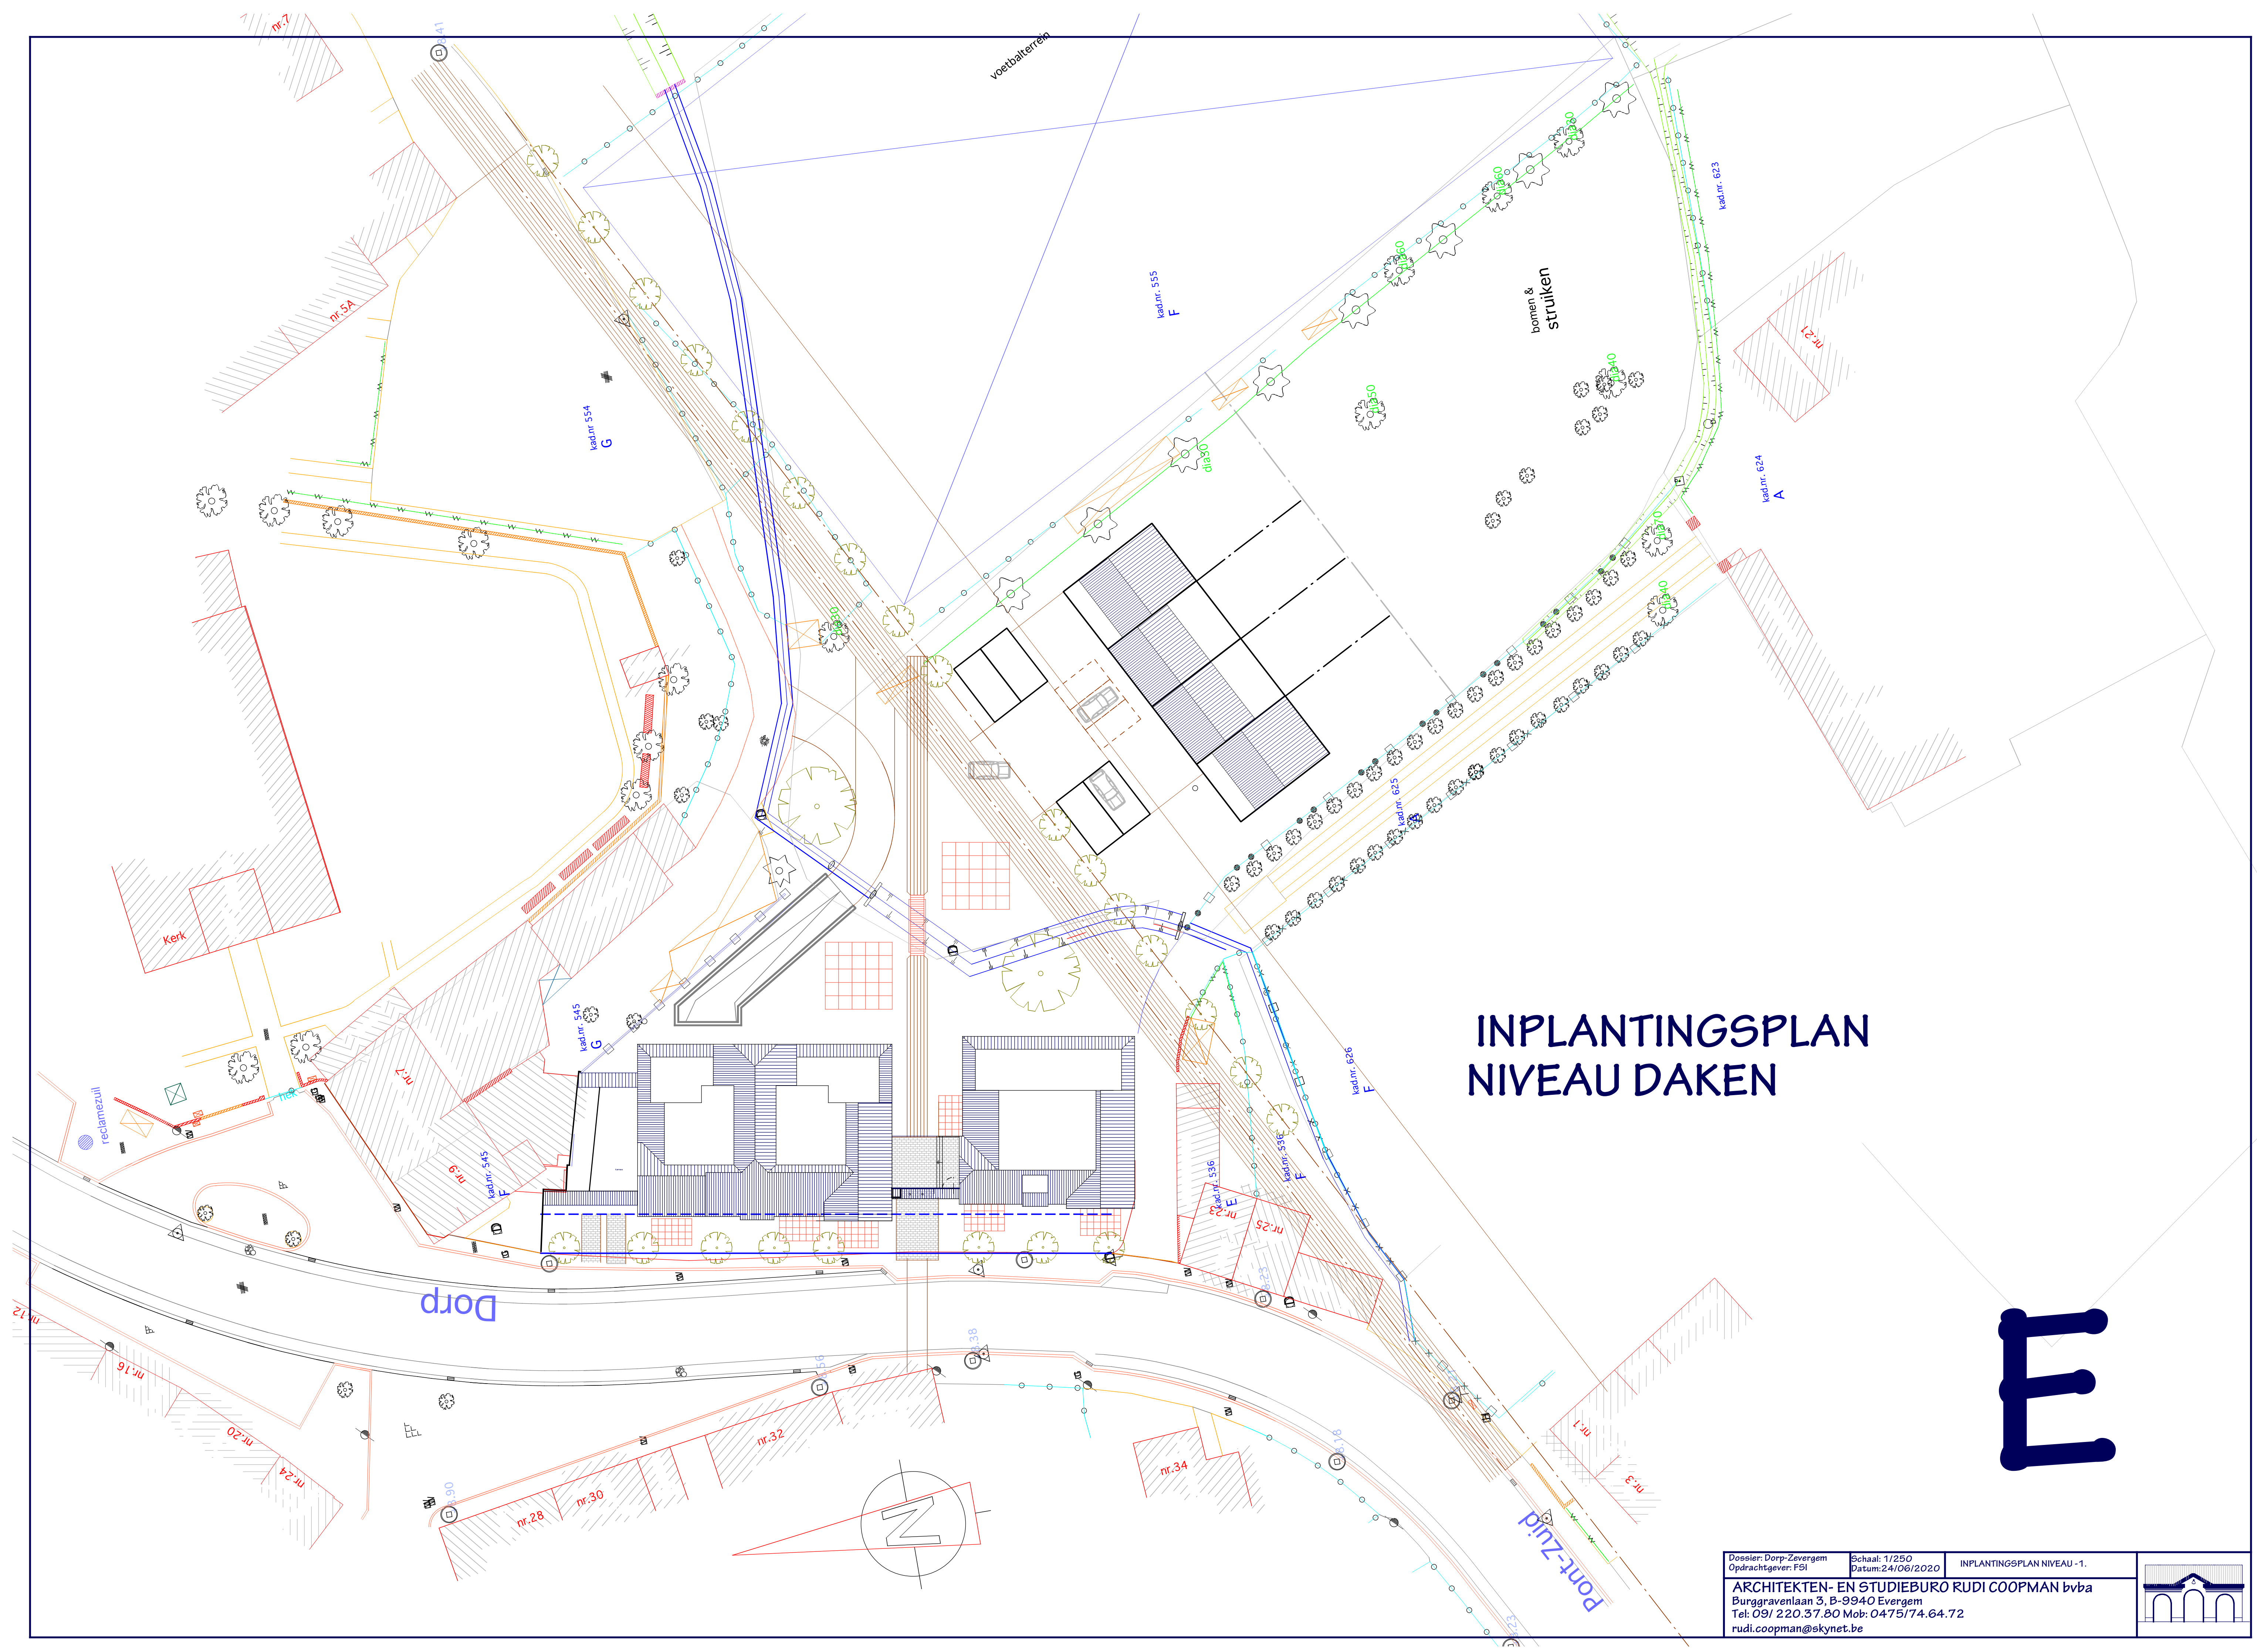


INPLANTINGSPLAN
NIVEAU DAKEN

E

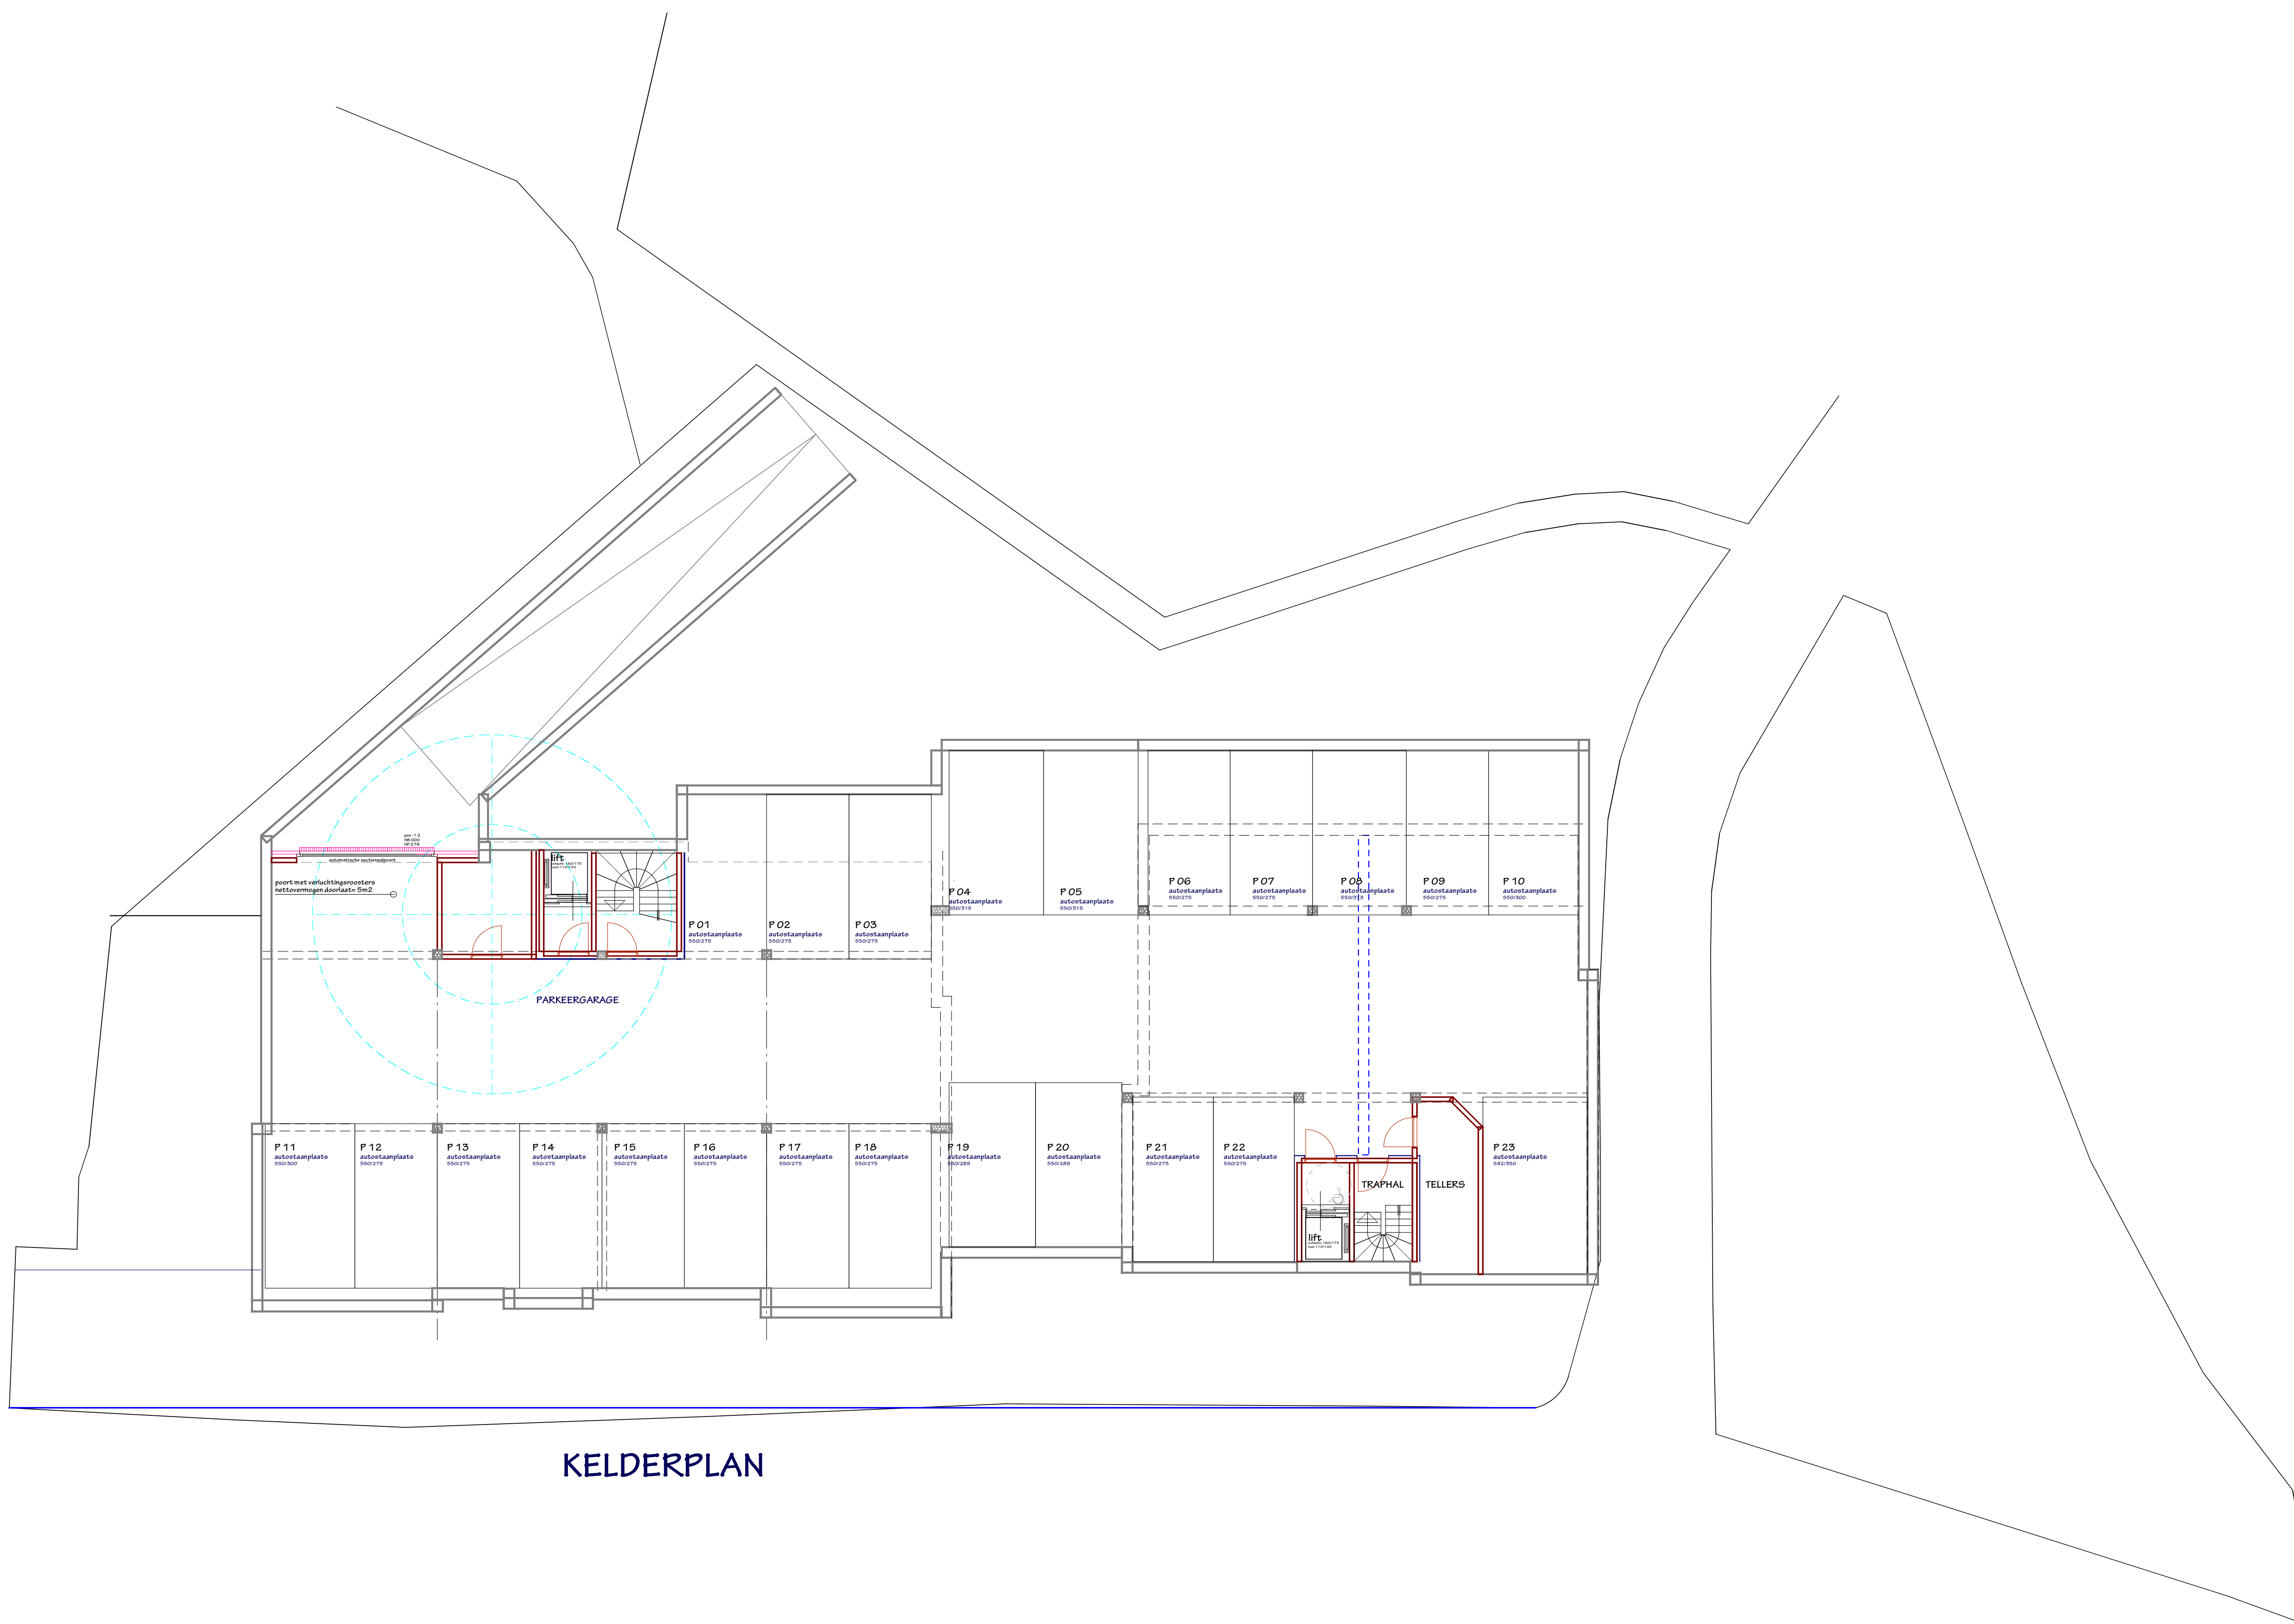

KELDERPLAN

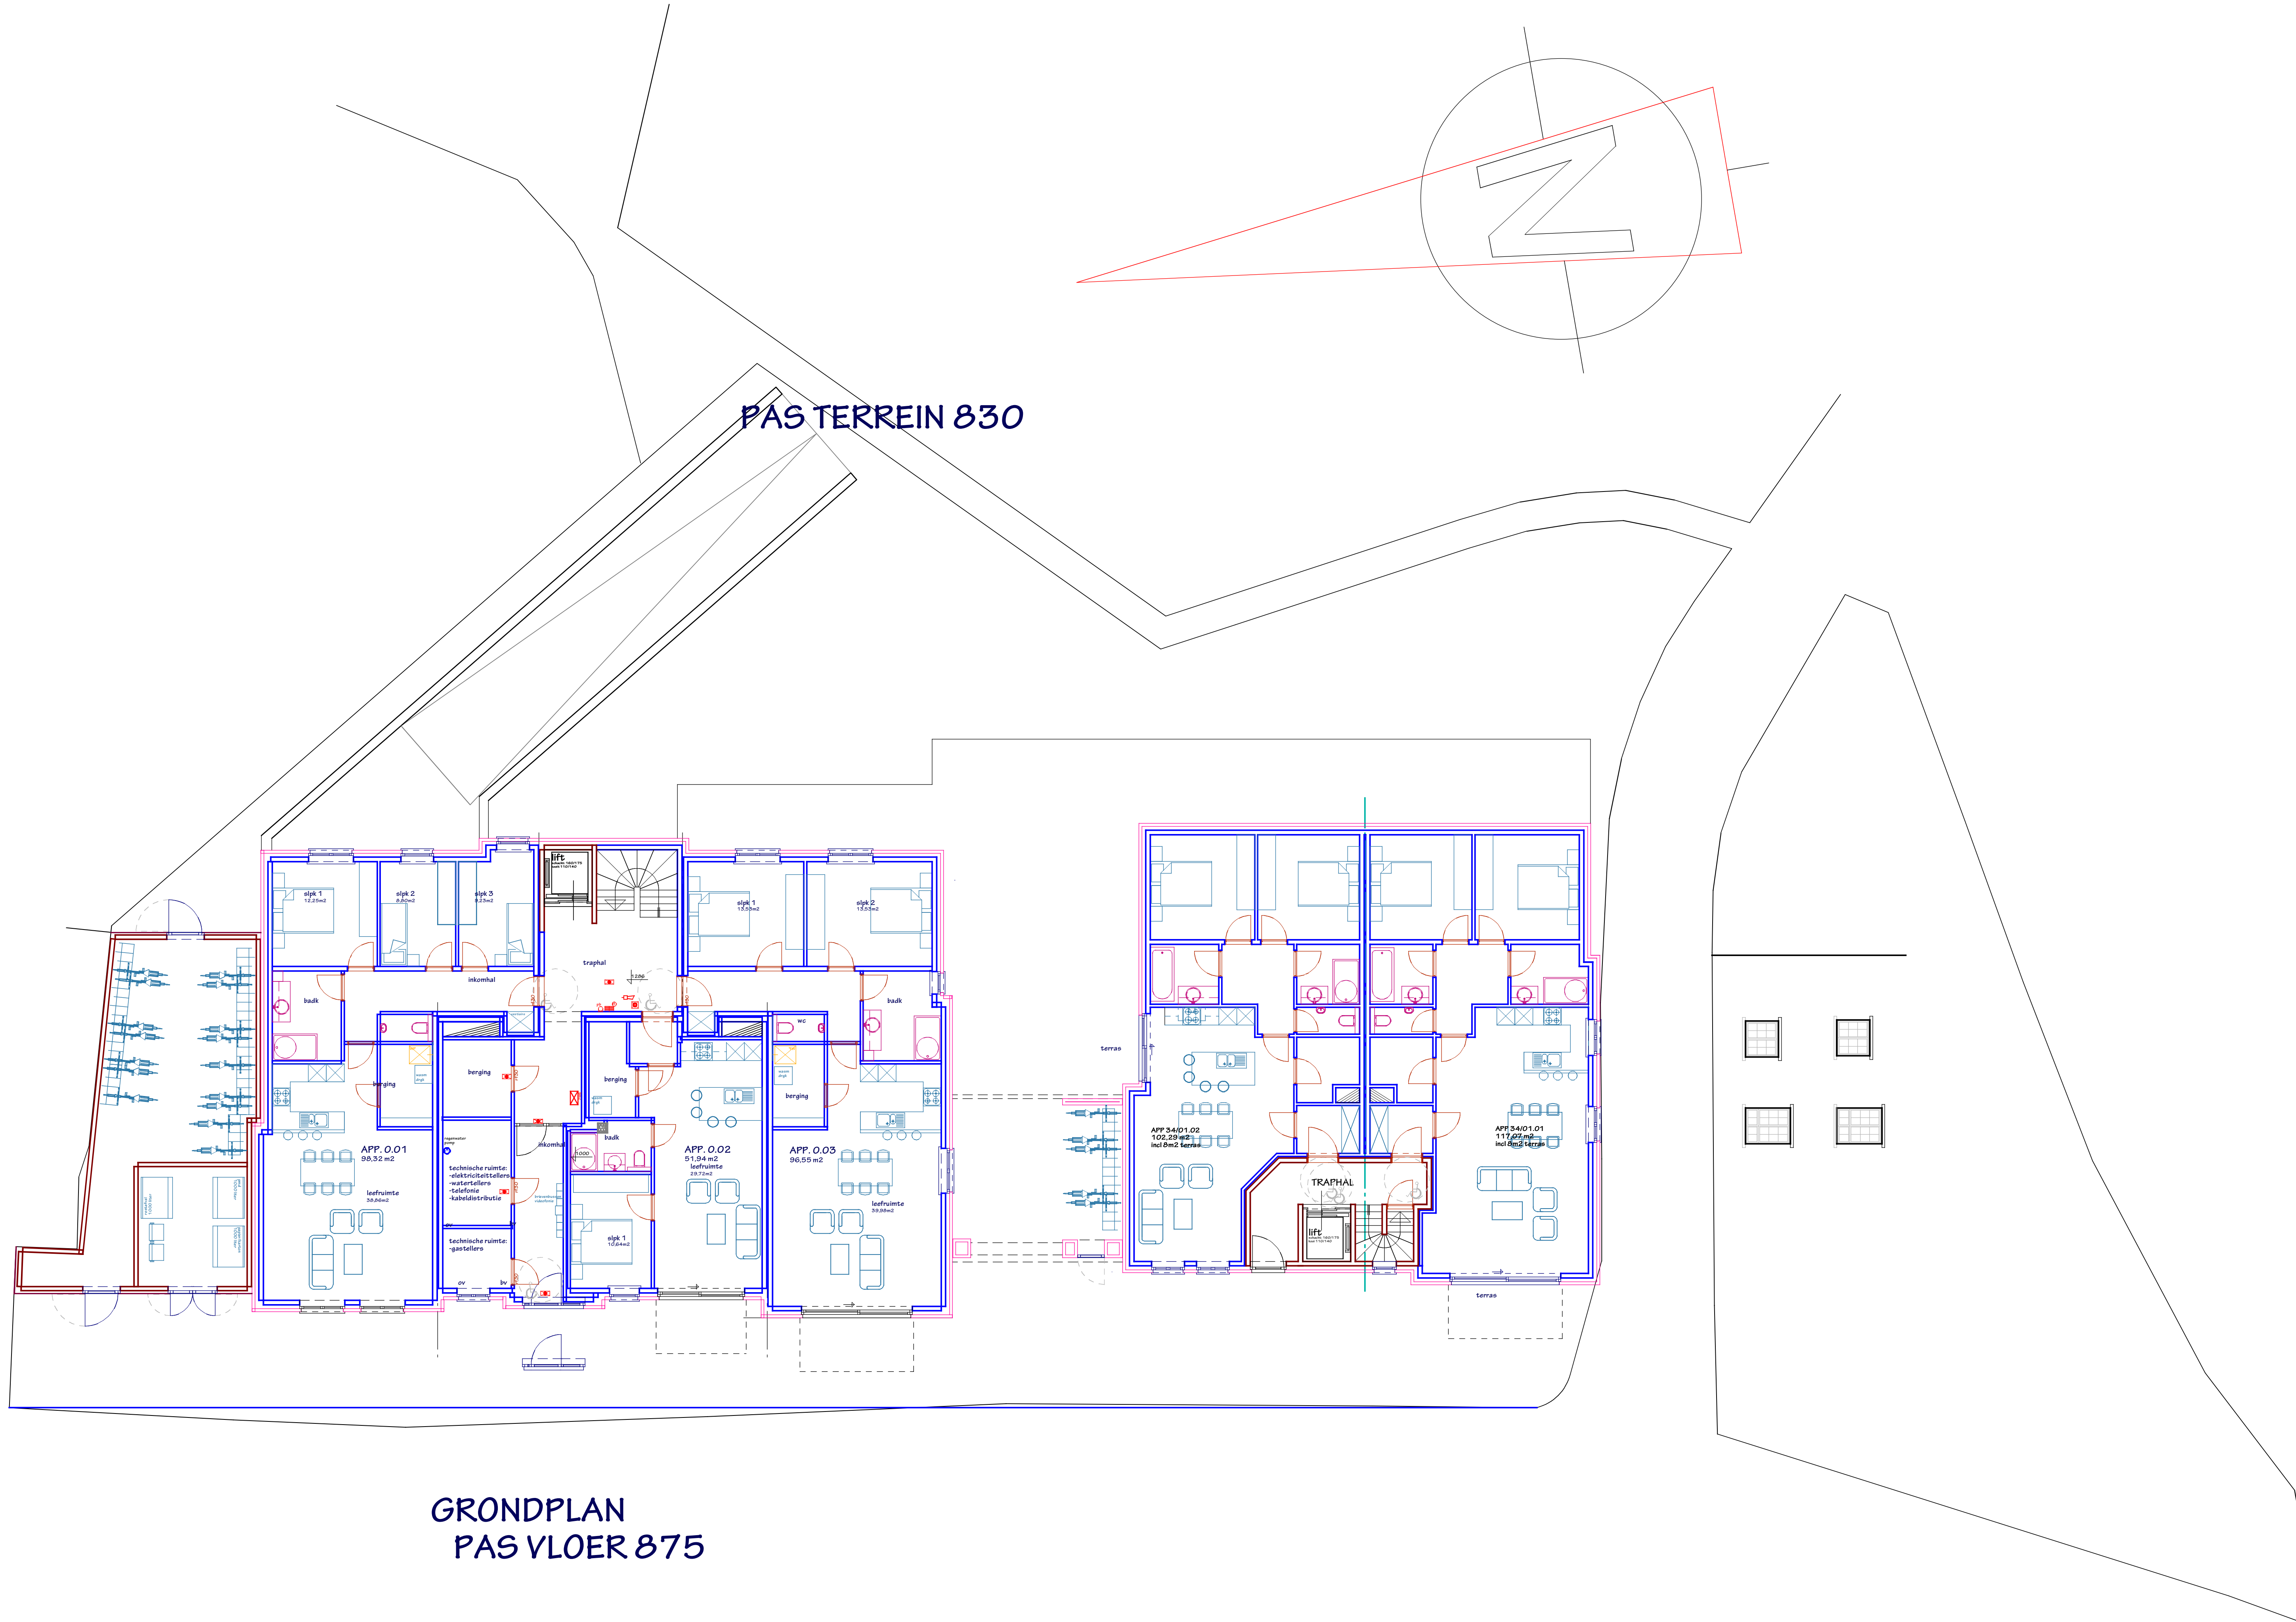

GRONDPLAN
PAS VLOER 875

