



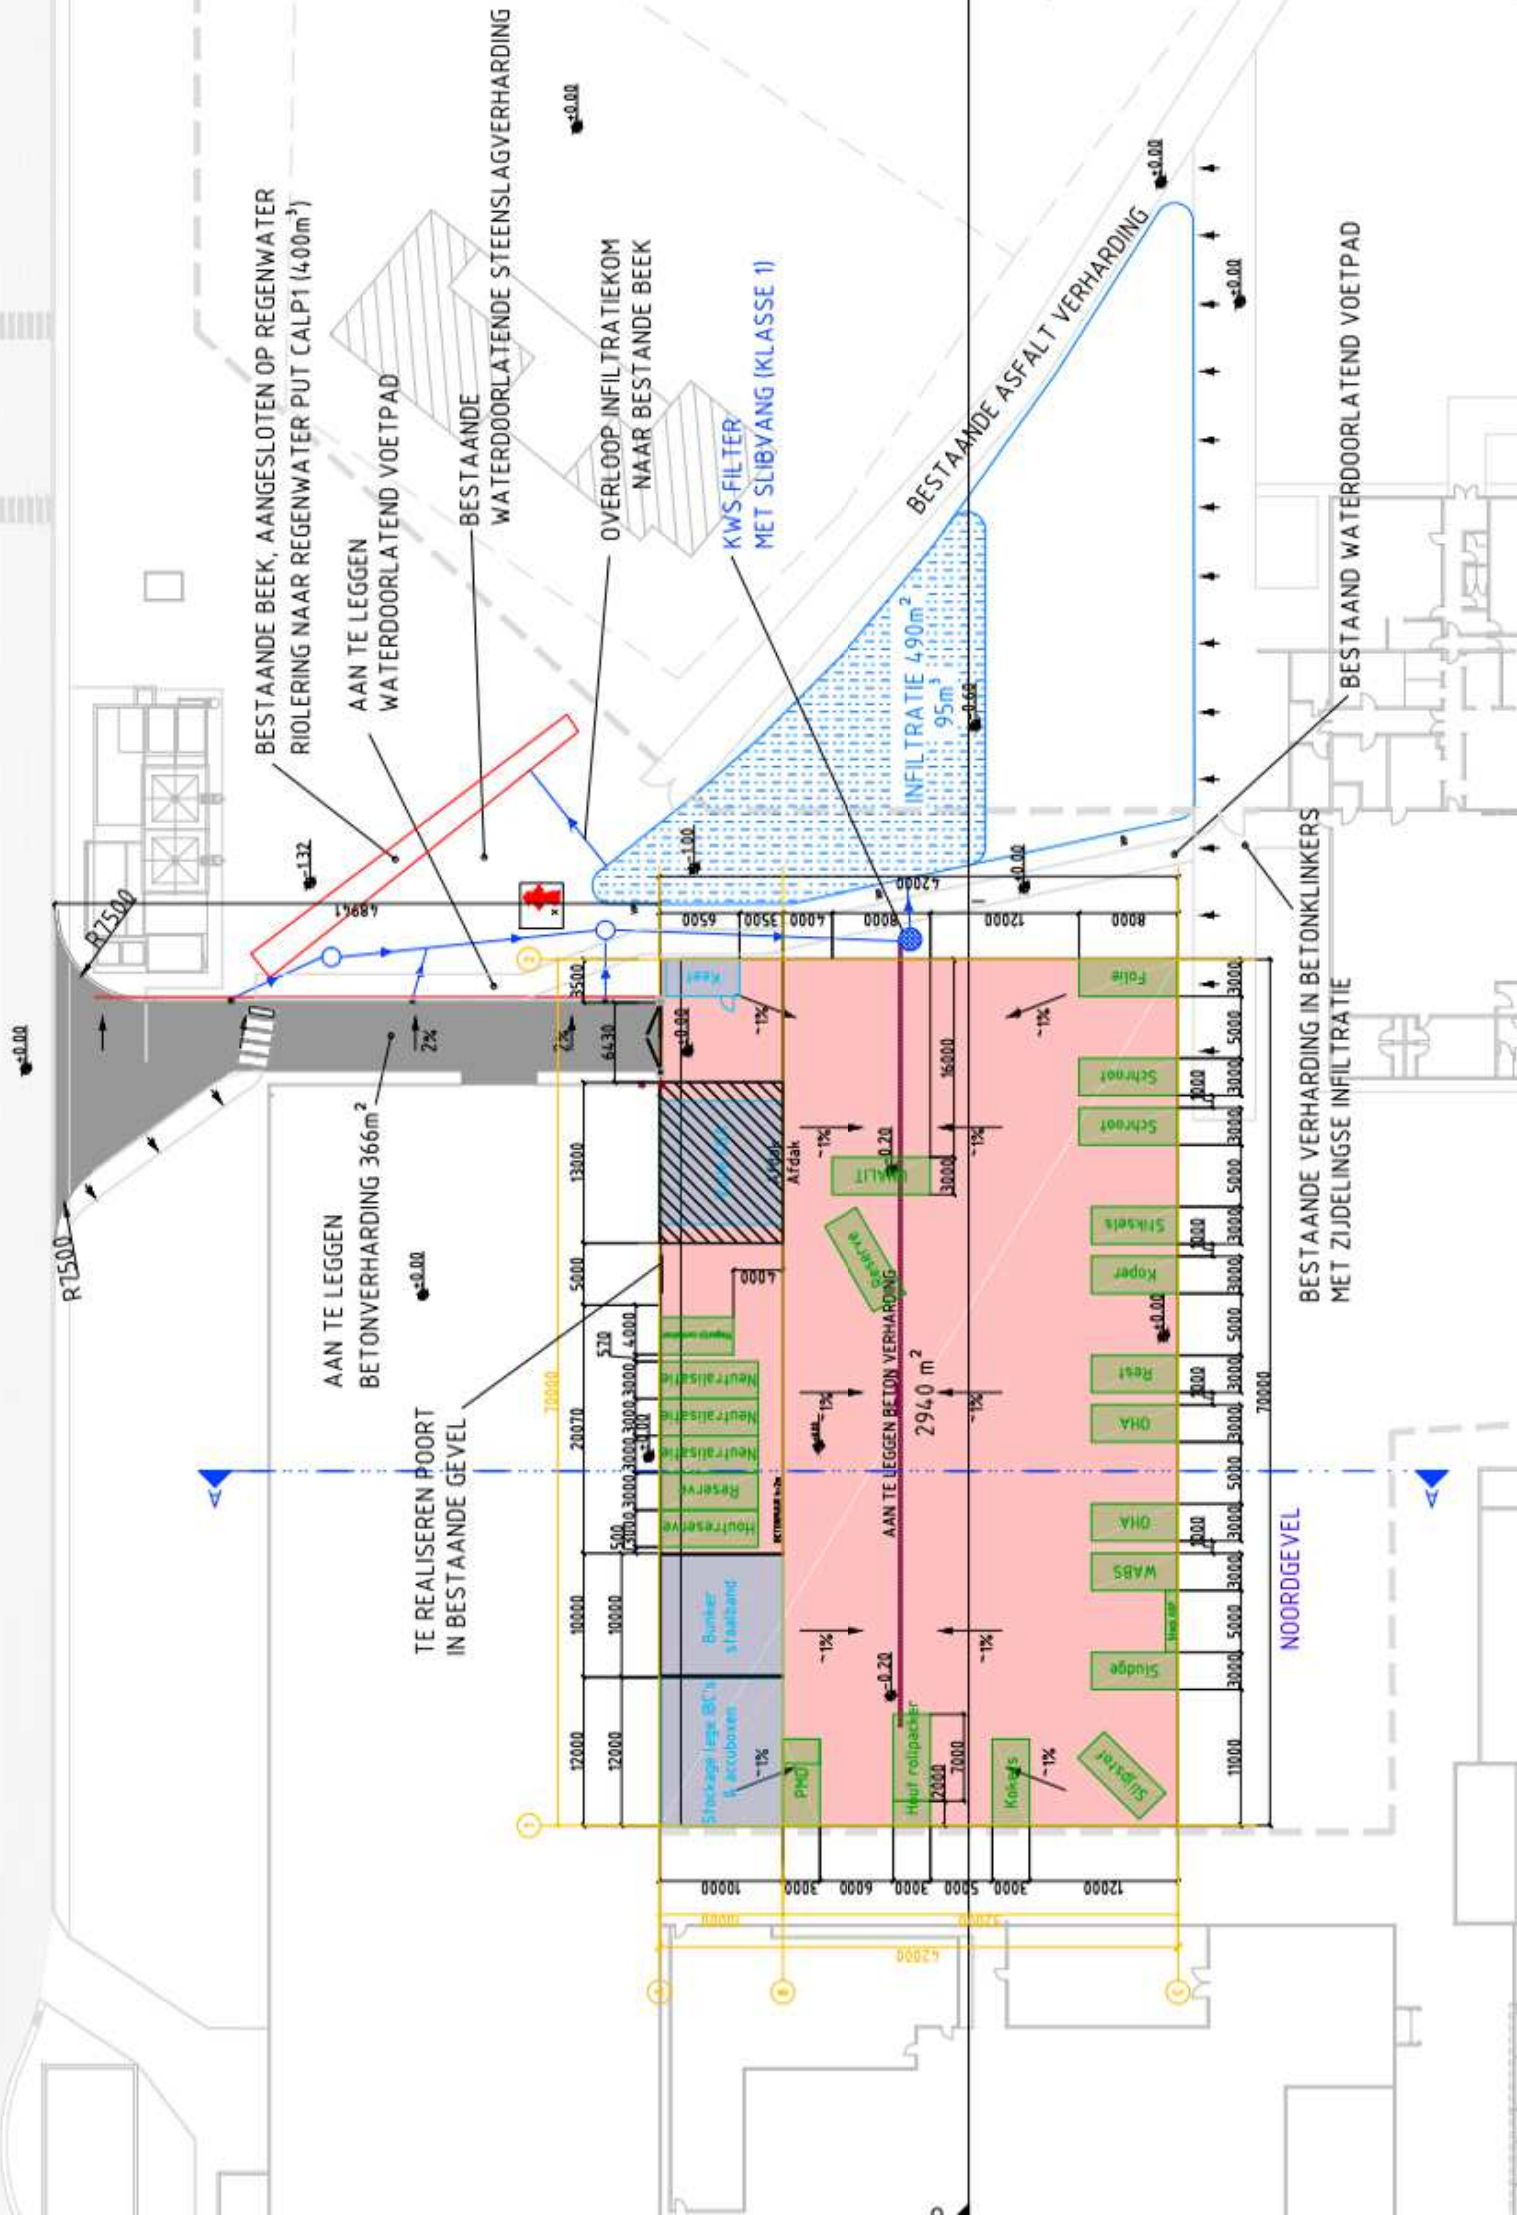

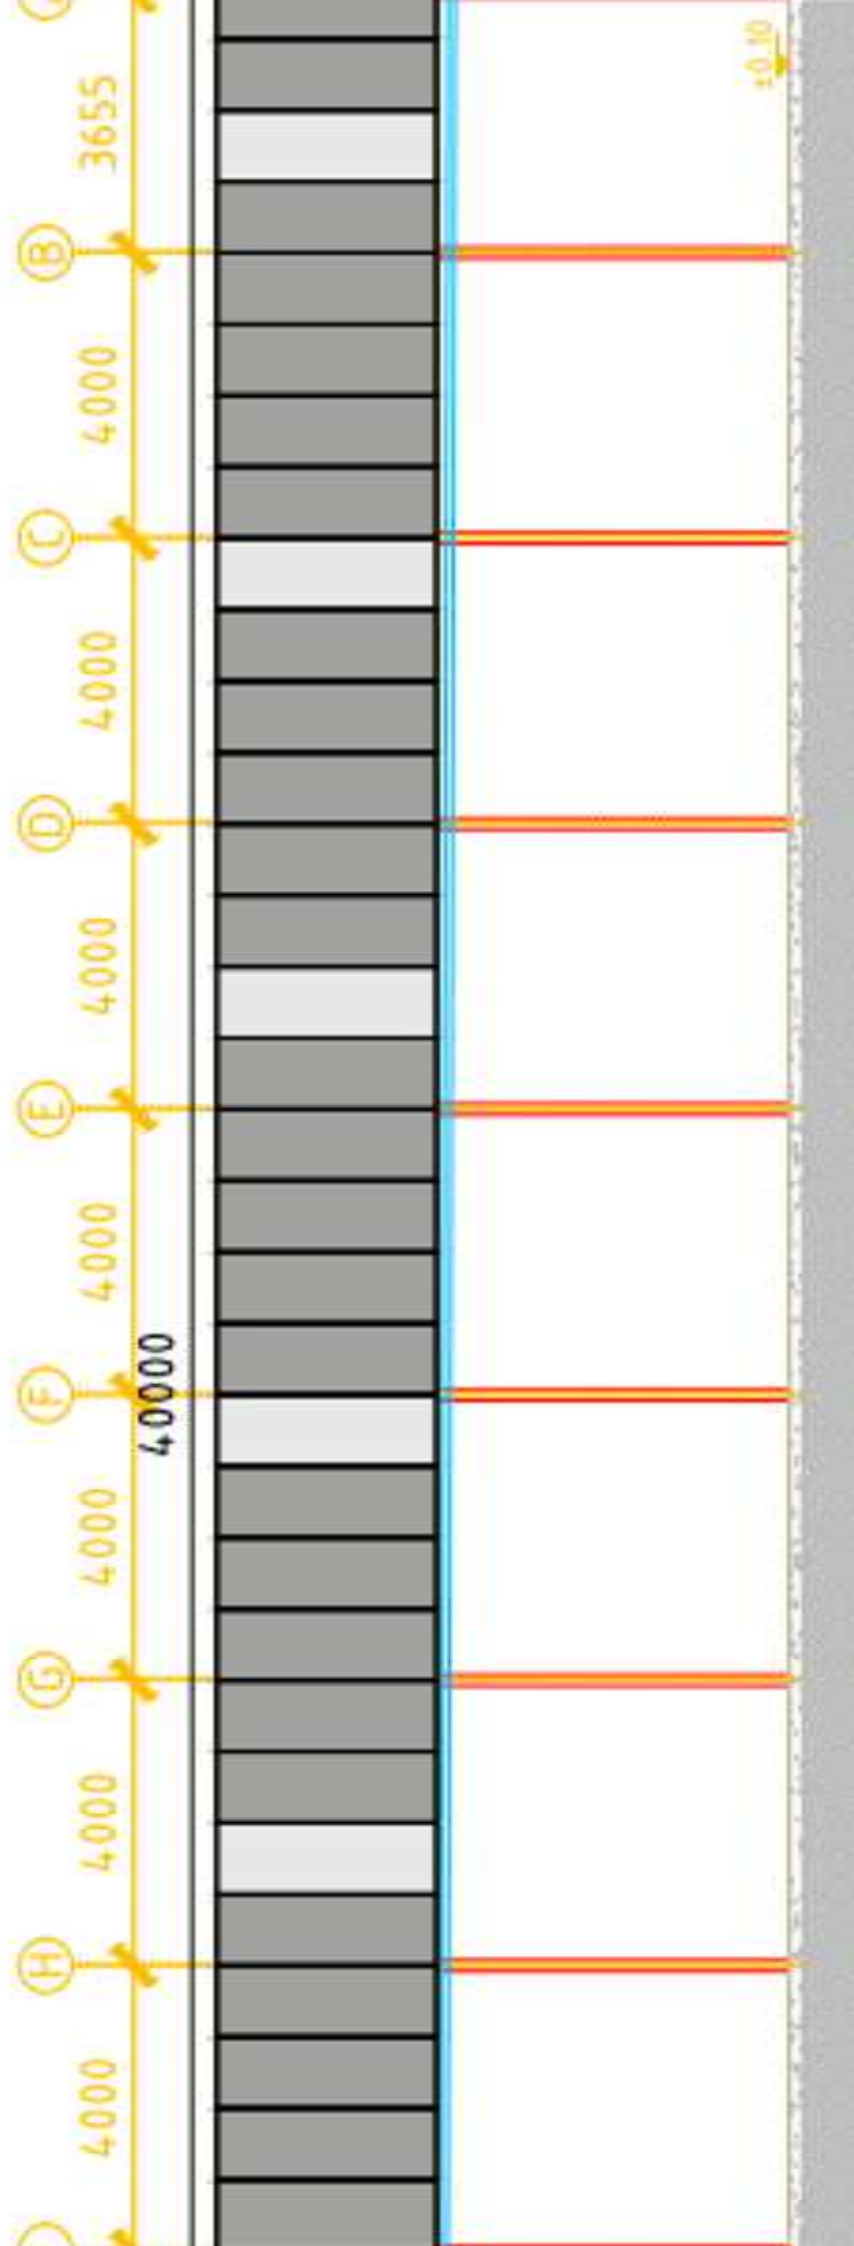

Regenwaterput
10.000l

