
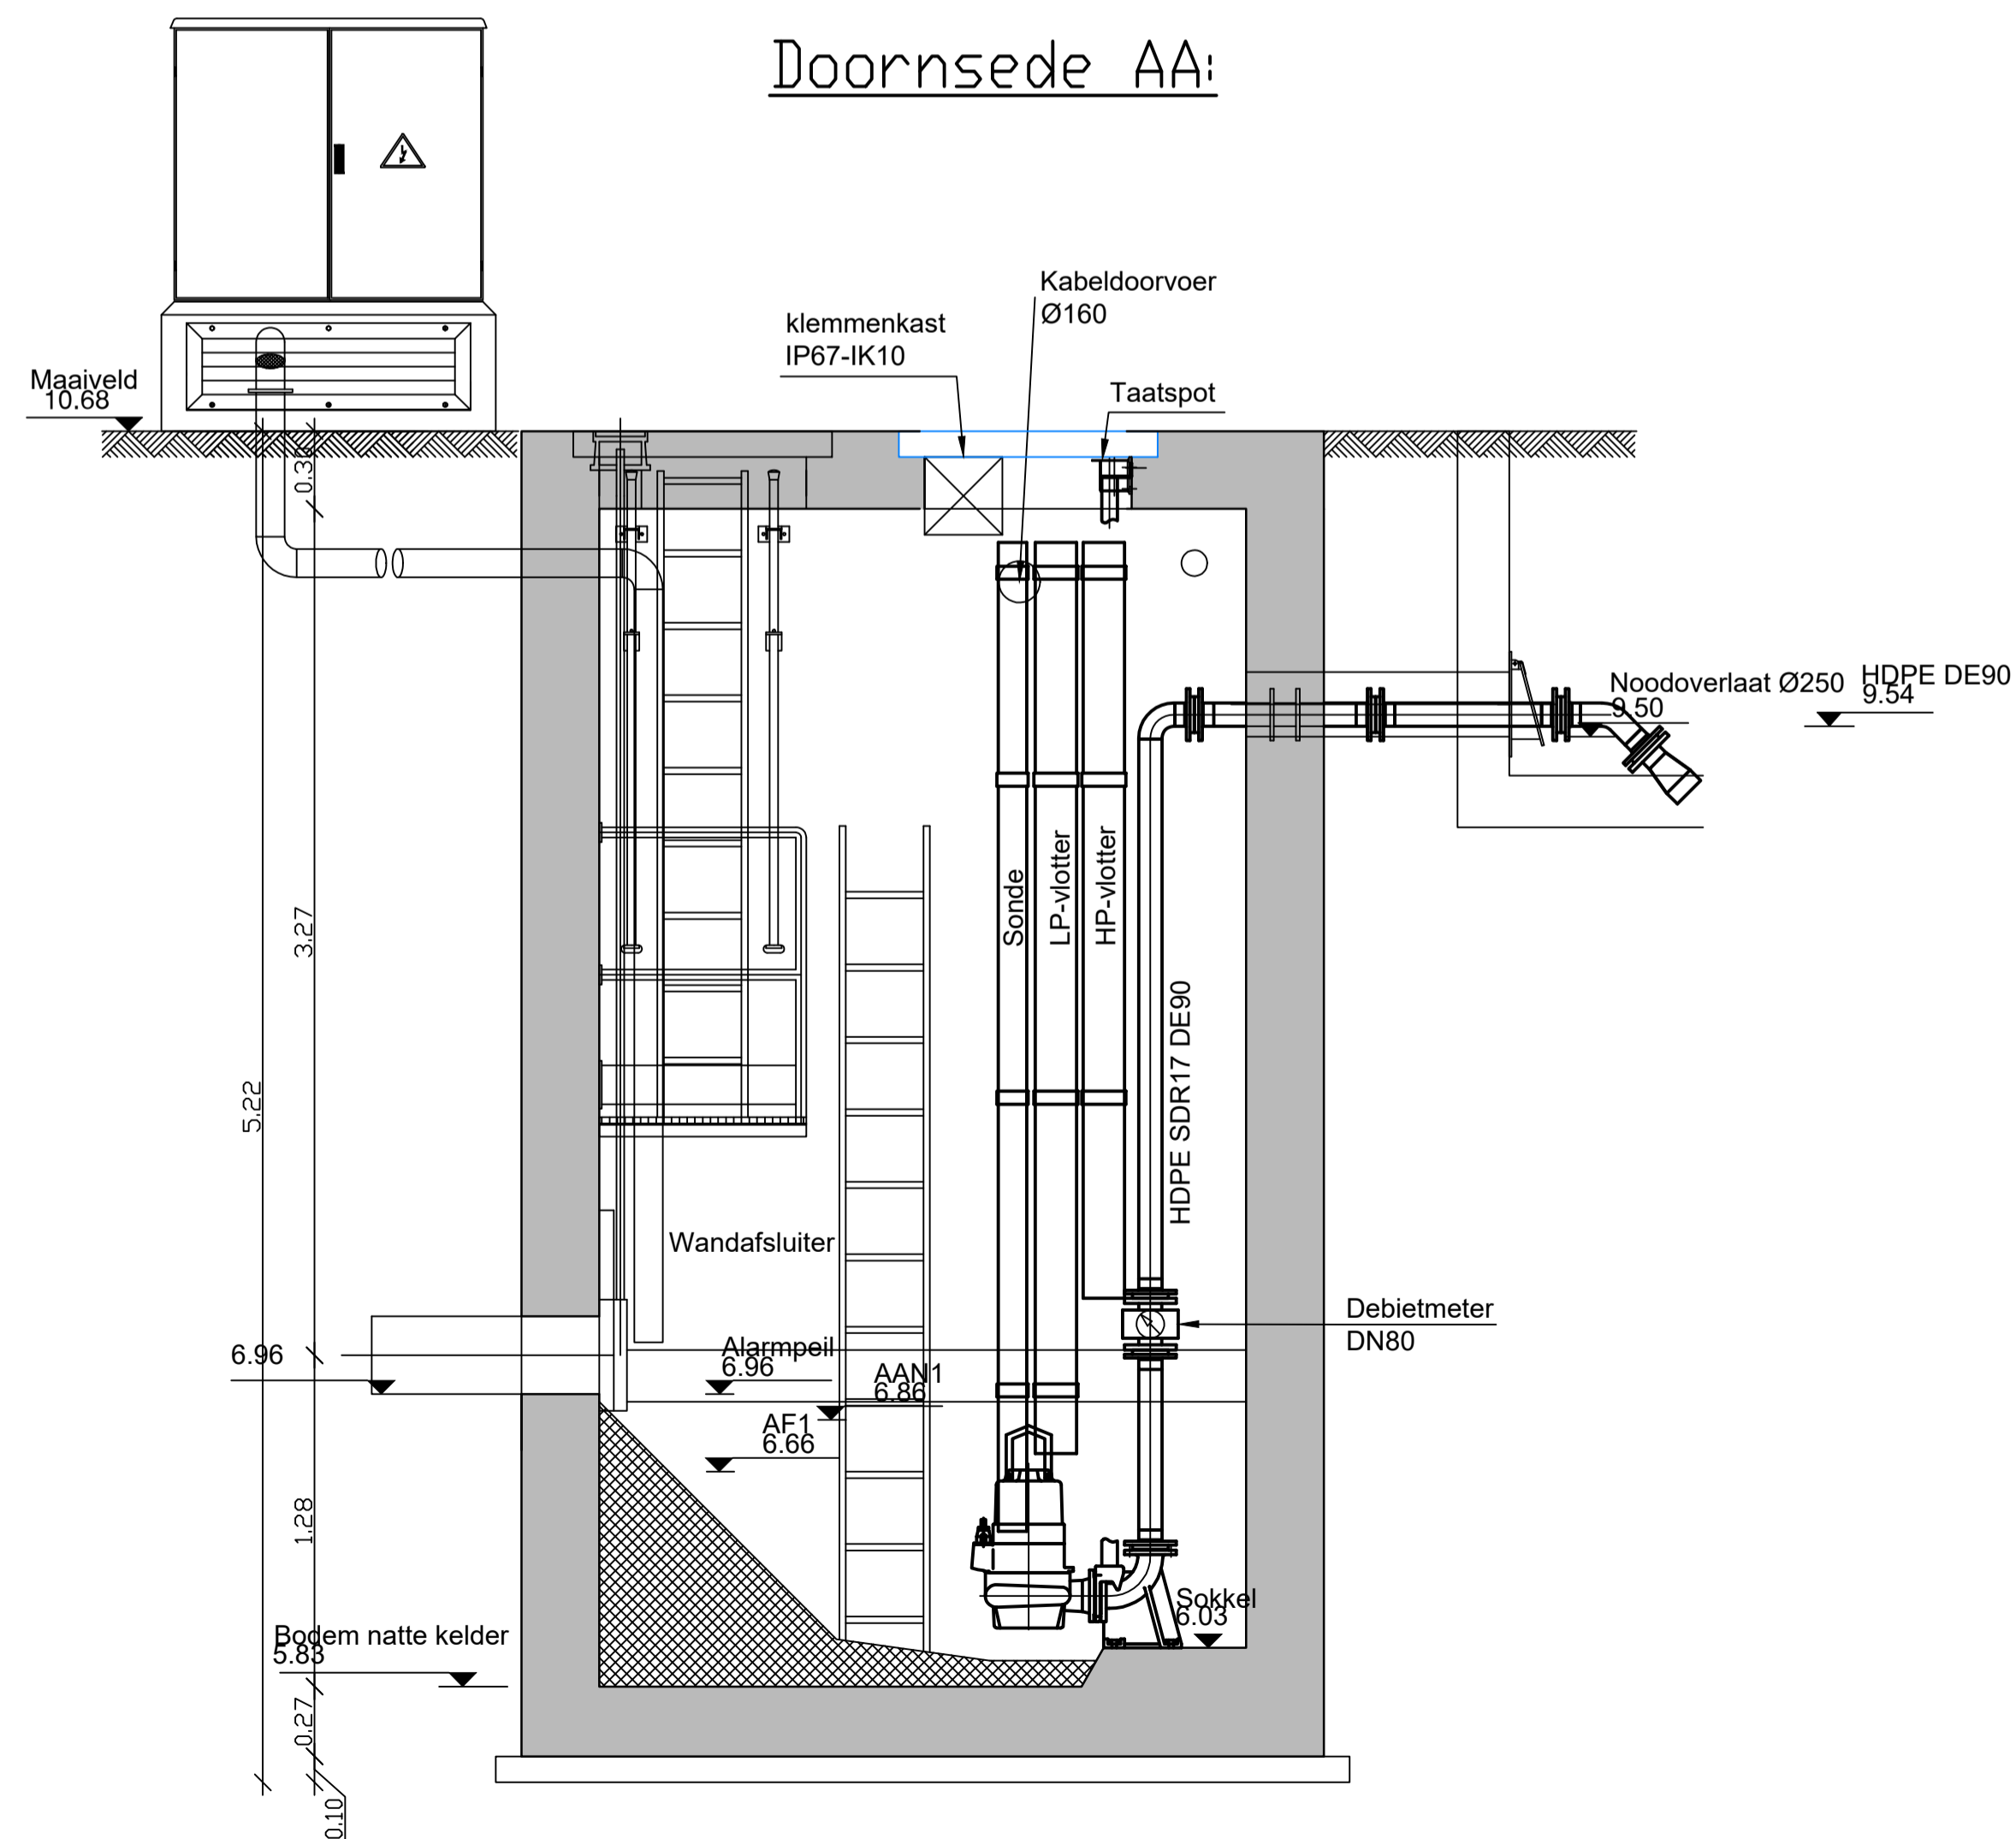


Grundplan:

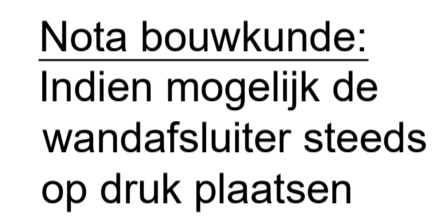

school : 1/25
formast : $0,840 \cdot 0,594$
 = $0,50\text{m}^2$