



Images and drawings used in this presentation are not binding - copyright protected - cannot be used or reproduced without the consent of MG Real Estate


Esplanade Oscar Van de Voorde 1
B - 9000 Gent
T +32 9 250 95 00
F +32 9 250 95 11
www.mgrealestate.eu

PROJECT:
MG KMO - TIELT

PLANTITLE:
INPLANTINGSPLAN

SCALE:
1/50

DATUM:
17 augustus 2021

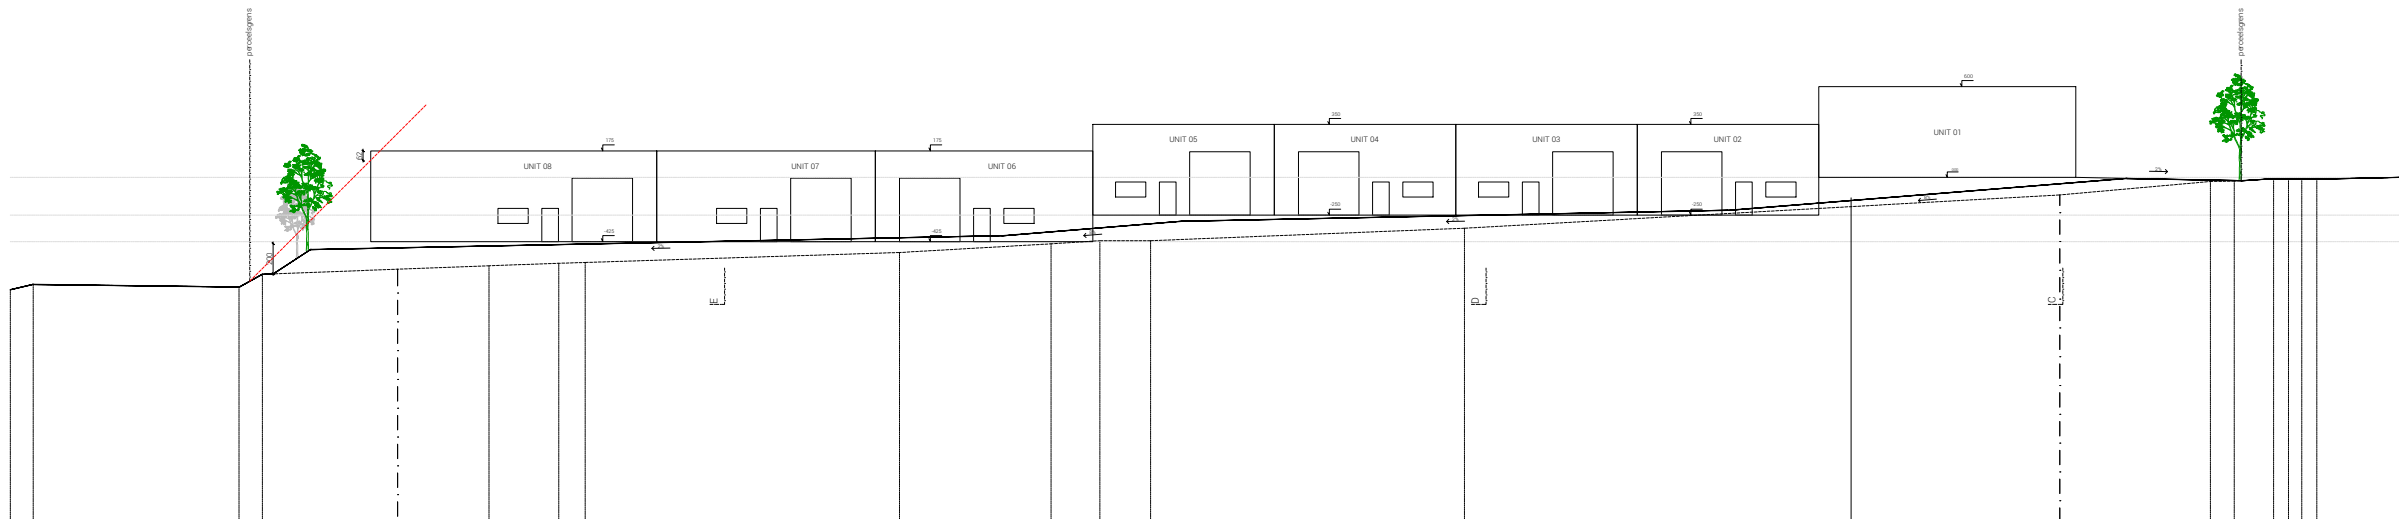

Images and drawings used in this presentation are not binding - copyright protected - cannot be used or reproduced without the consent of MG Real Estate

M|G
REAL ESTATE

Esplanade Oscar Van de Voorde 1
B - 9000 Gent


T +32 9 250 95 00
F +32 9 250 95 11
www.mgrealestate.eu

PROJECT:
MG KMO - TIELT

PLANTITLE:
DOORSNEDE AA'

SCALE:
1/50

DATUM:
17 augustus 2021

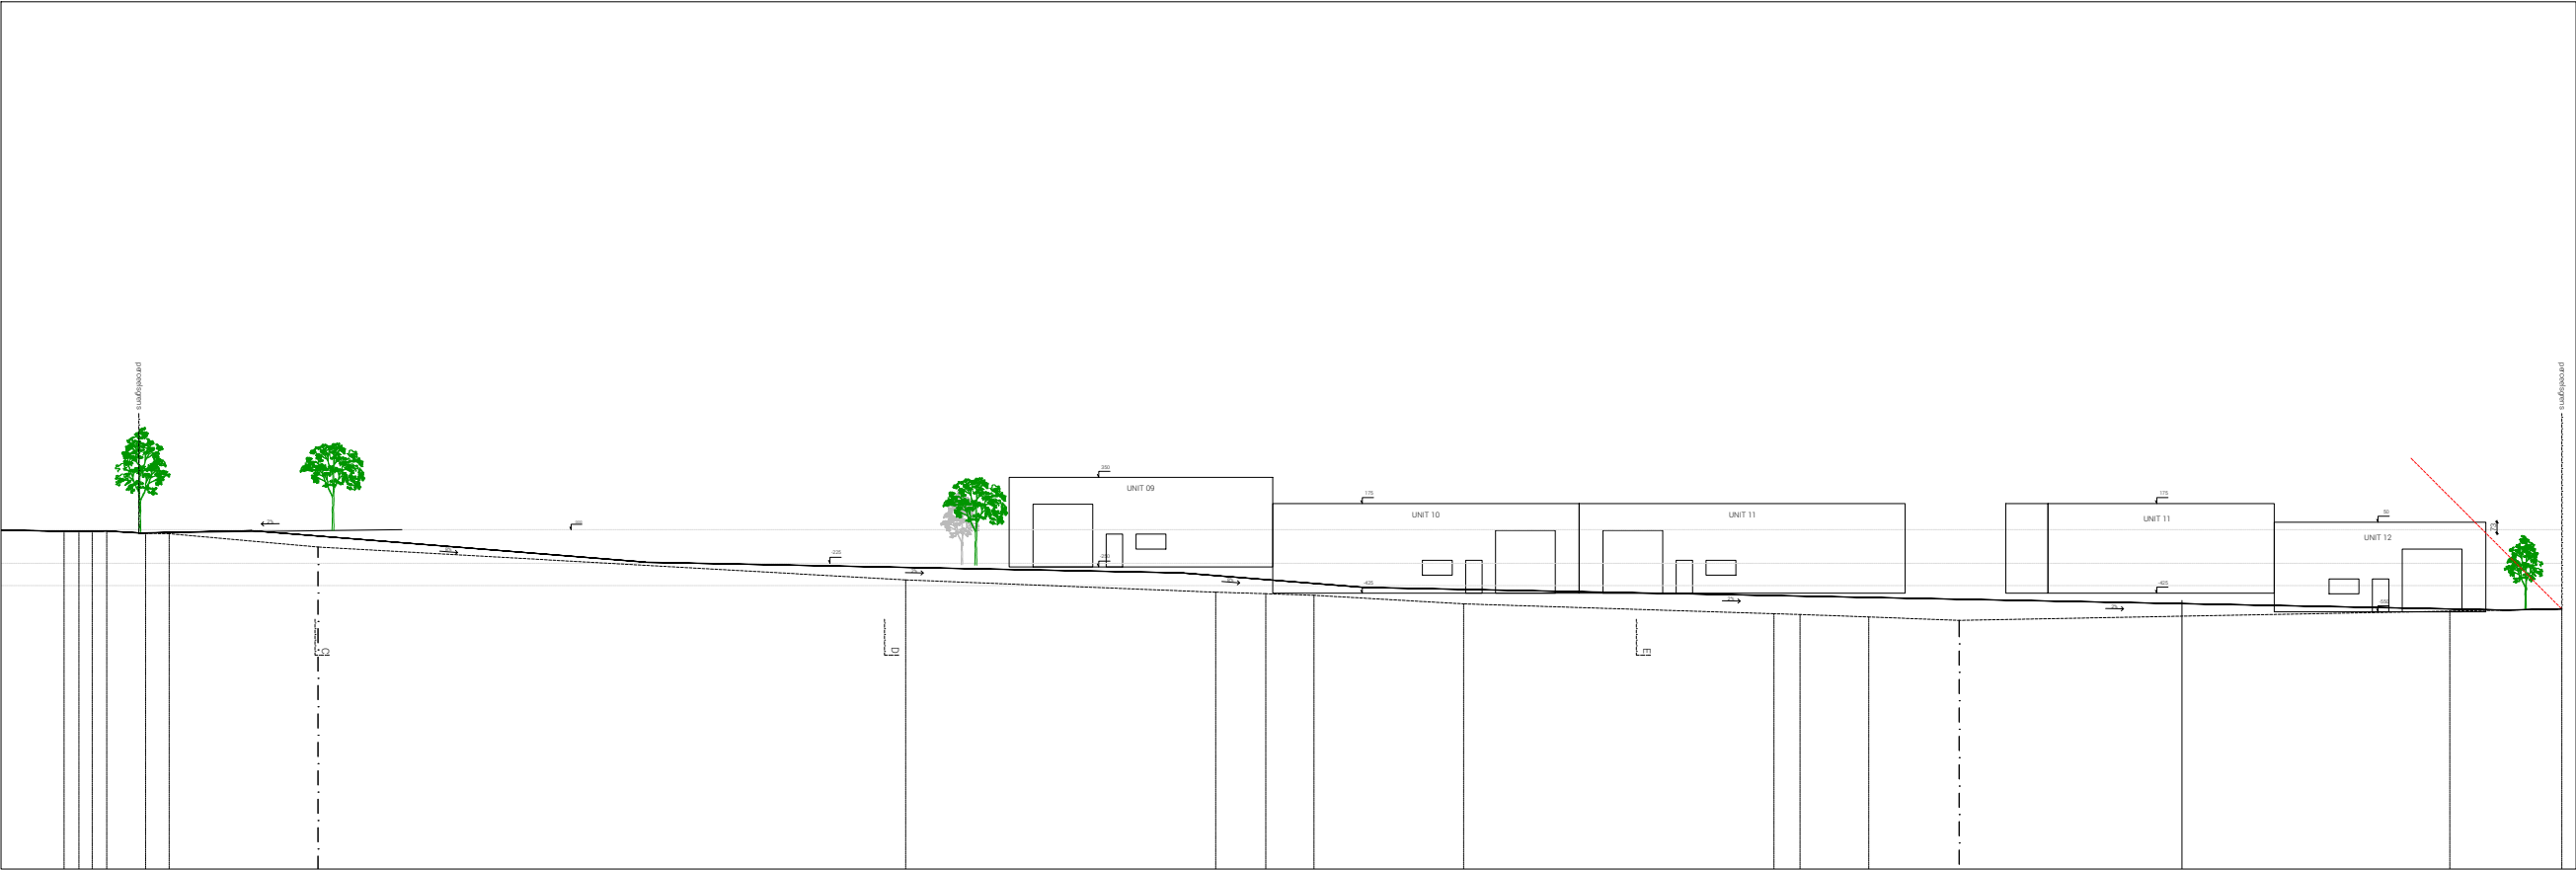

Images and drawings used in this presentation are not binding - copyright protected - cannot be used or reproduced without the consent of MG Real Estate

M|G
REAL ESTATE

Esplanade Oscar Van de Voorde 1
B - 9000 Gent


T +32 9 250 95 00
F +32 9 250 95 11
www.mgrealestate.eu

PROJECT:
MG KMO - TIELT

PLANTITLE:
DOORSNEDE BB'

SCALE:
1/50

DATUM:
17 augustus 2021

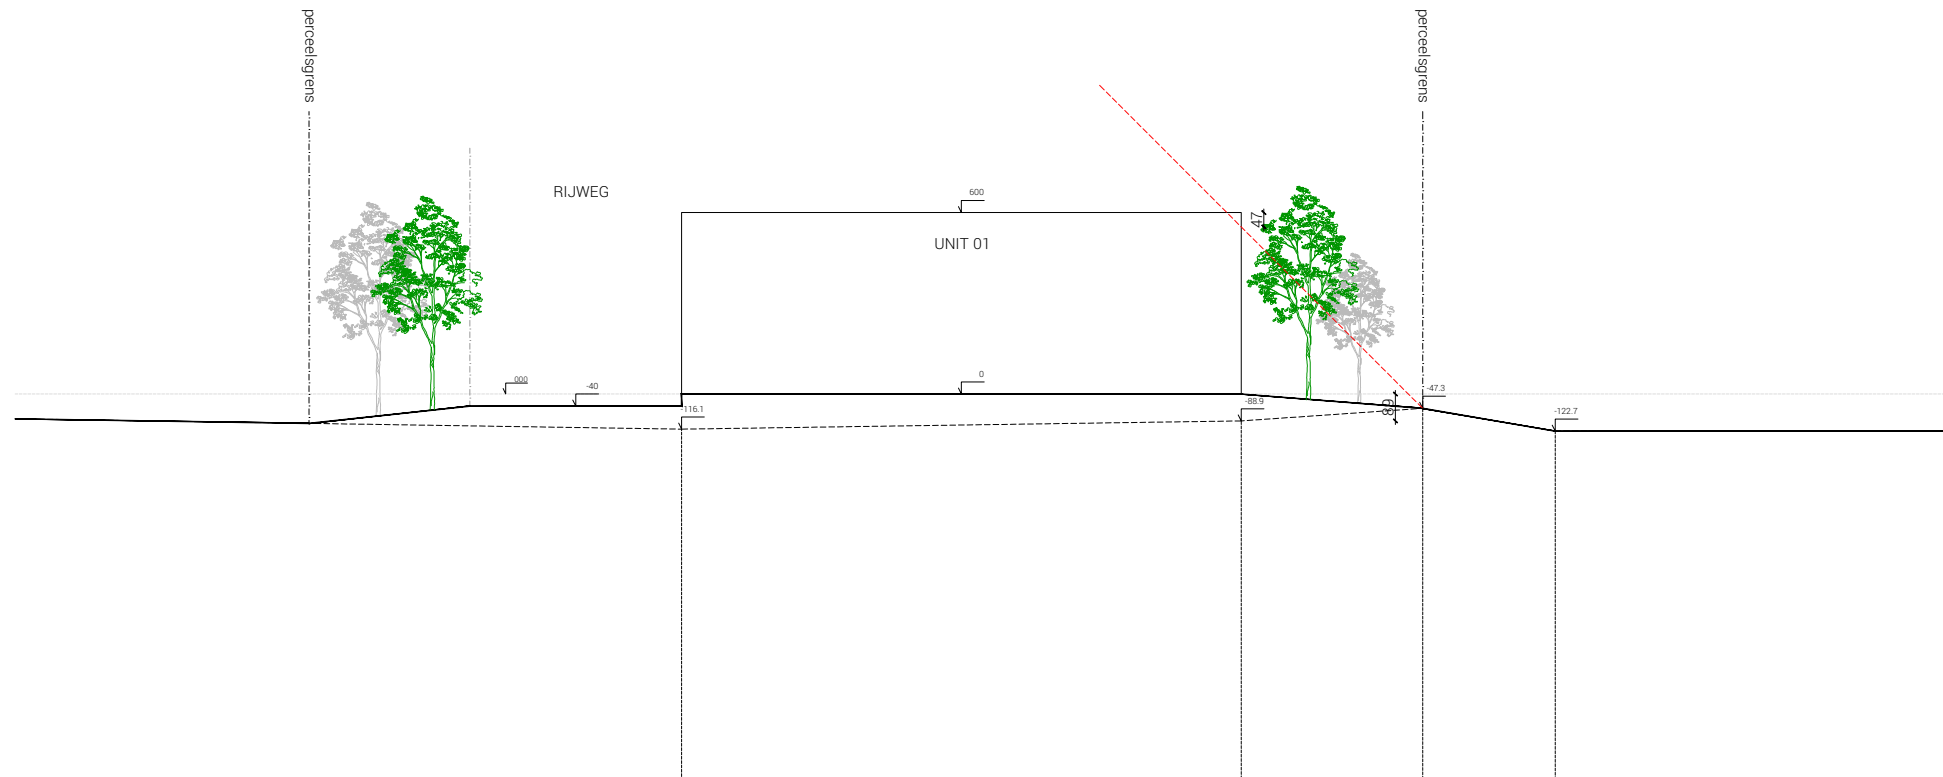

Images and drawings used in this presentation are not binding - copyright protected - cannot be used or reproduced without the consent of MG Real Estate



Esplanade Oscar Van de Voorde 1
B - 9000 Gent


T +32 9 250 95 00
F +32 9 250 95 11
www.mgrealestate.eu

PROJECT:
MG KMO - TIELT

PLANTITLE:
DOORSNEDE CC'

SCALE:
1/25

DATUM:
17 augustus 2021

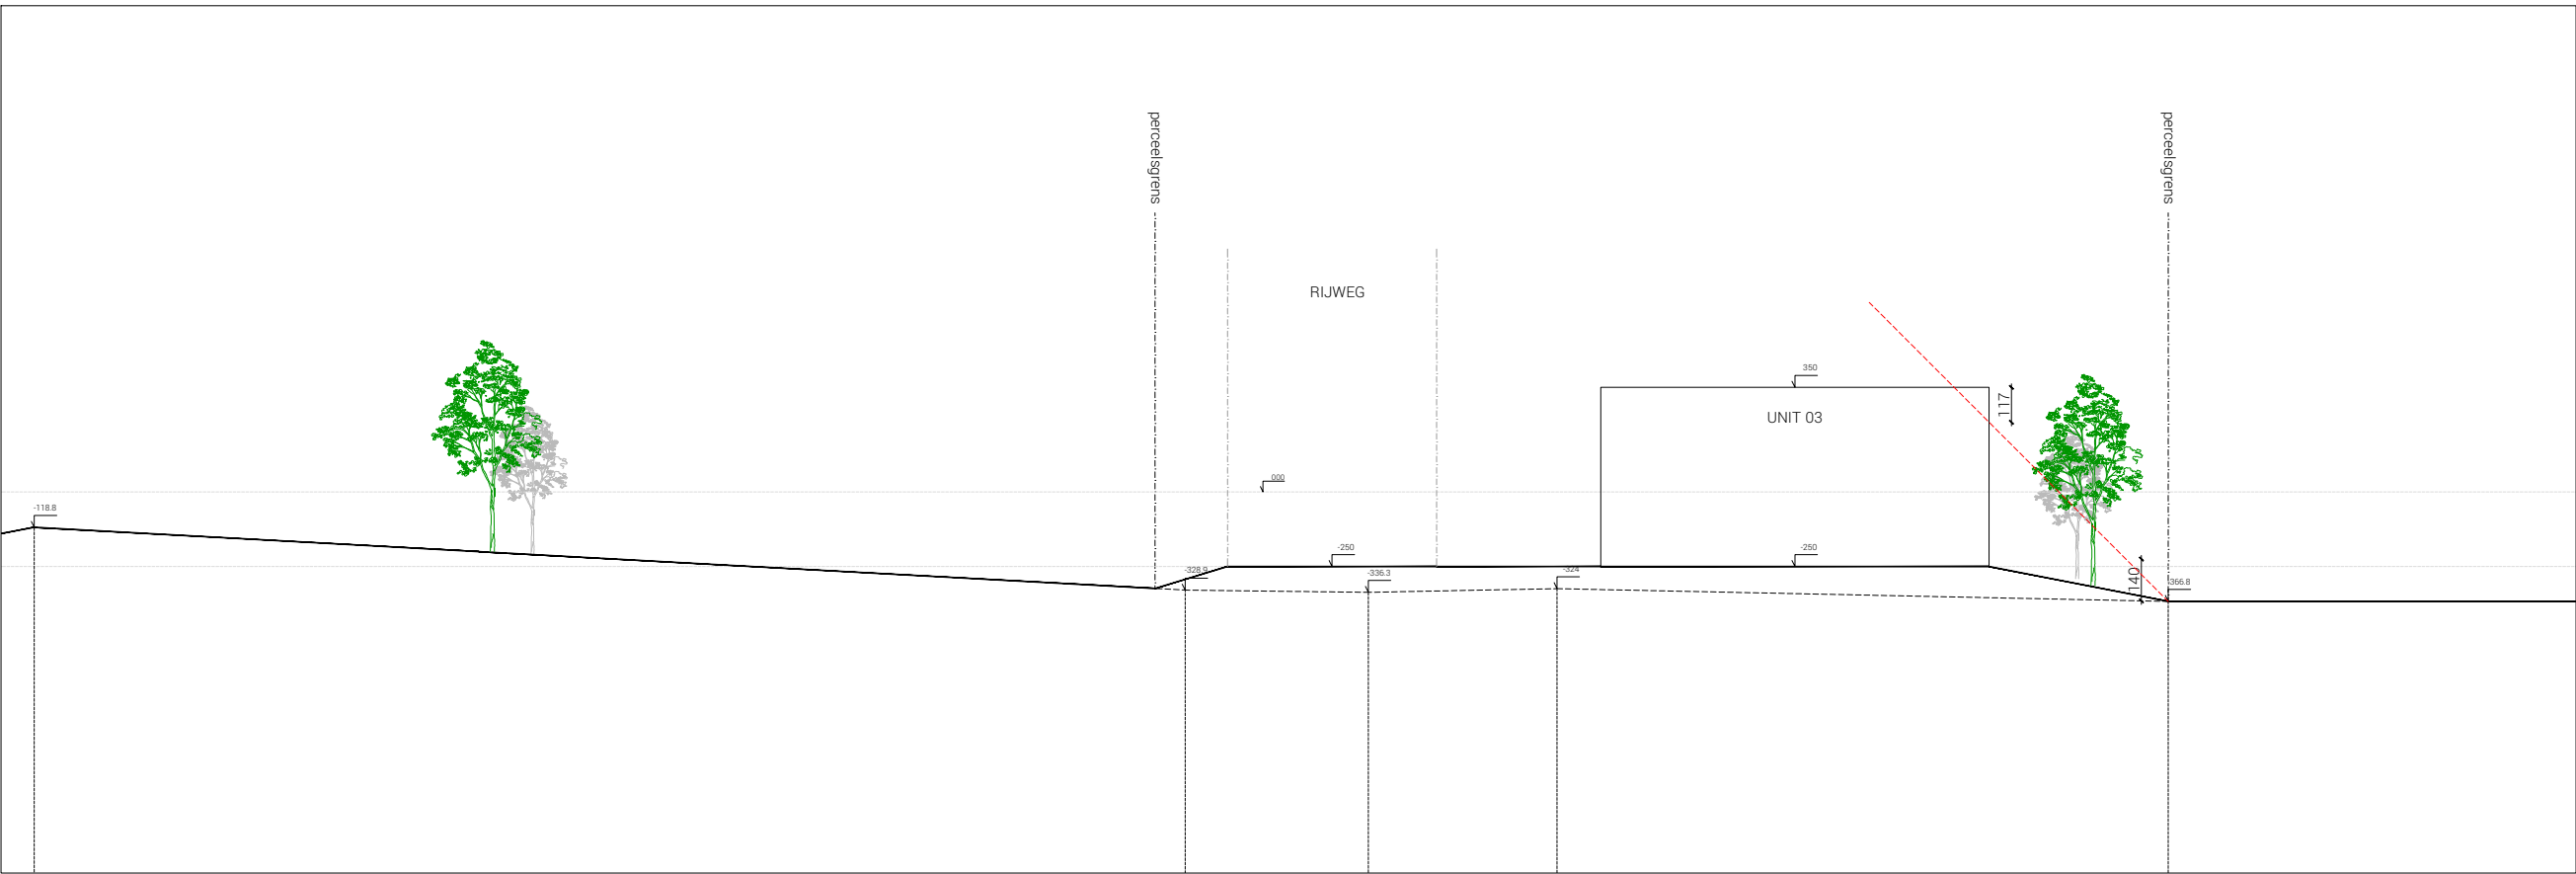

Images and drawings used in this presentation are not binding - copyright protected - cannot be used or reproduced without the consent of MG Real Estate



Esplanade Oscar Van de Voorde 1
B - 9000 Gent
T +32 9 250 95 00
F +32 9 250 95 11
www.mgrealestate.eu


PROJECT:
MG KMO - TIELT

PLANTITLE:
DOORSNEDE DD'

SCALE:
1/25

DATUM:
17 augustus 2021



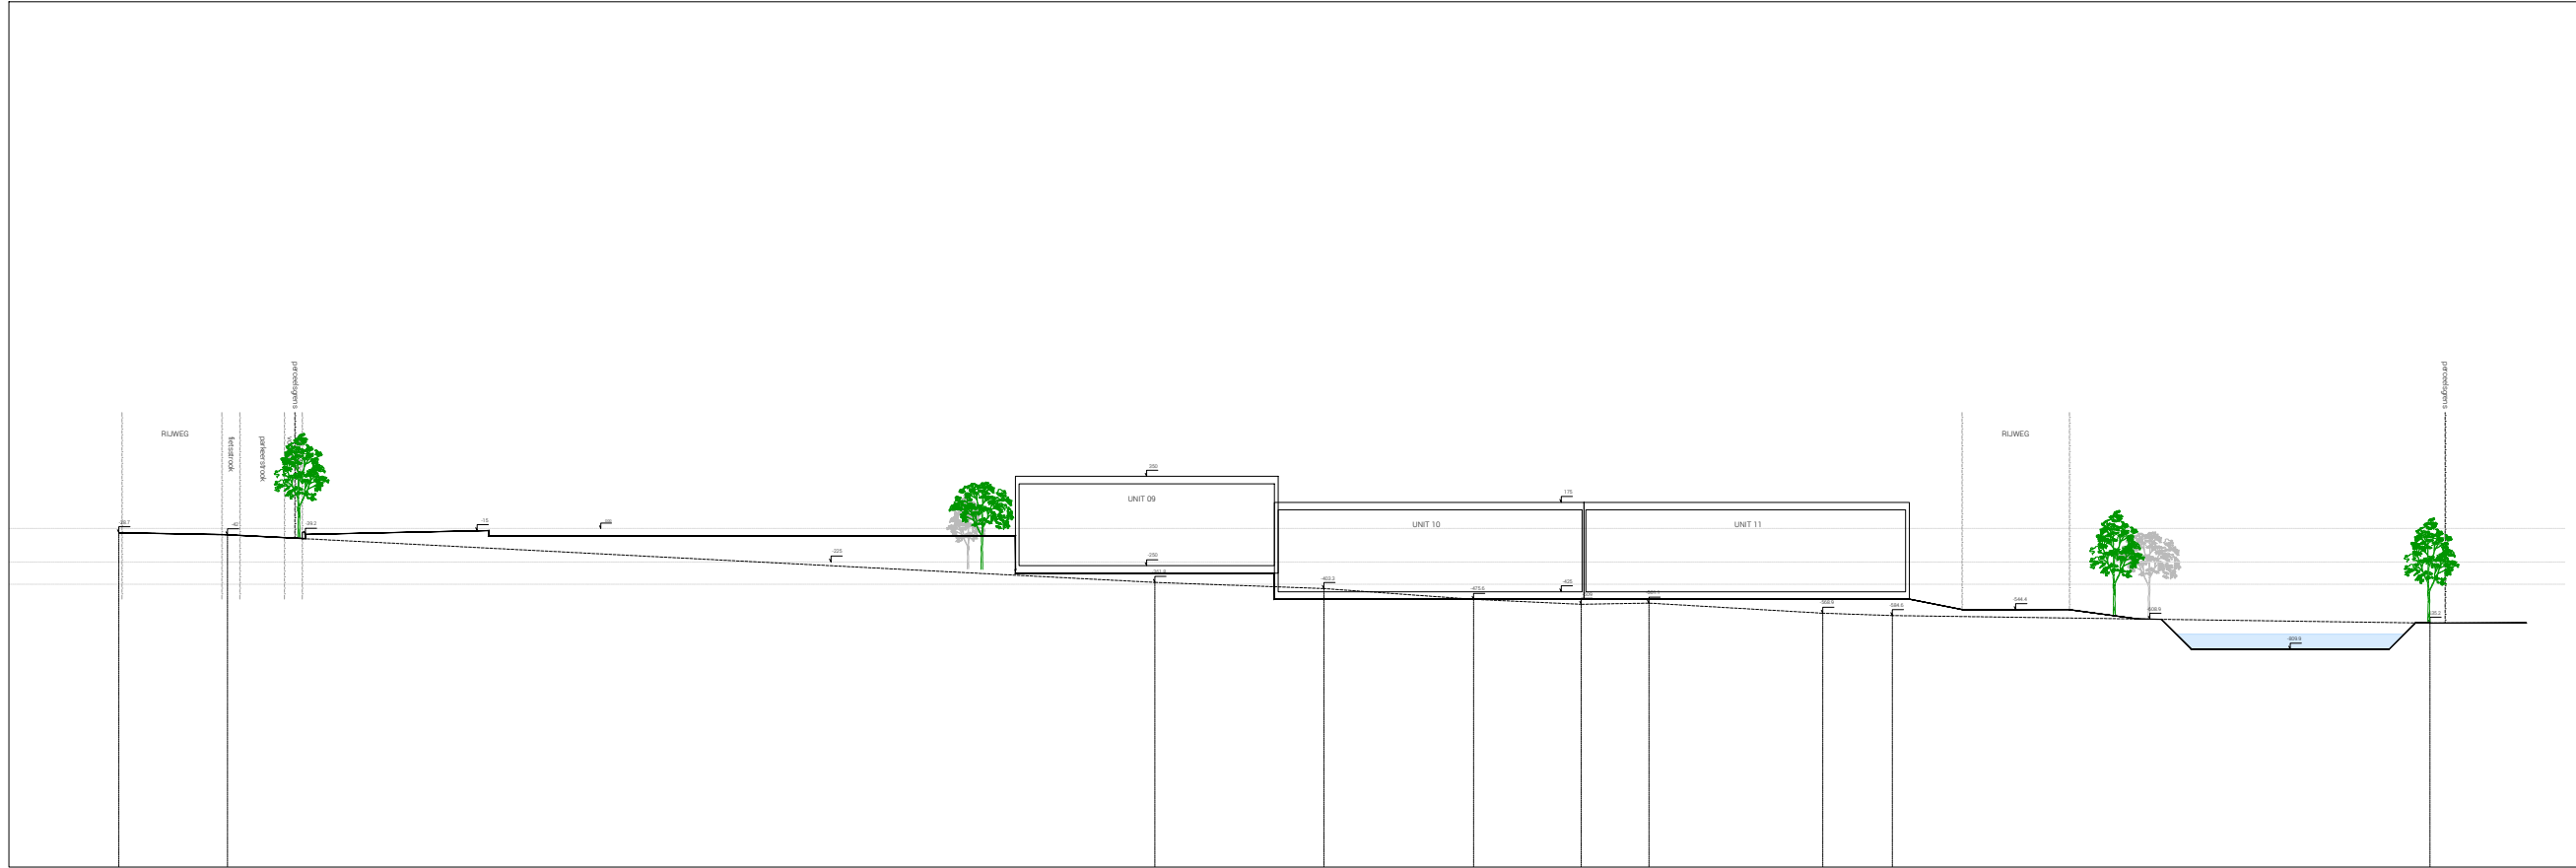

Images and drawings used in this presentation are not binding - copyright protected - cannot be used or reproduced without the consent of MG Real Estate

M|G
REAL ESTATE

Esplanade Oscar Van de Voorde 1
B - 9000 Gent

T +32 9 250 95 00
F +32 9 250 95 11
www.mgrealestate.eu

PROJECT:
MG KMO - TIELT

PLANTITLE:
DOORSNEDE FF'

SCALE:
1/50

DATUM:
17 augustus 2021


TIELT 6 AARSELE, Sie D, nrs 44F2-45Z
DEINSESTEENWEG 121-123 - 131

AANVRAAG OMGEVINGSVERGUNNING TOT VERKAVELLEN

GRONDPLAN BESTAANDE TOESTAND

BEDRIJVENTERREIN DEINSESTEENWEG 121-123-131


TOTAL OPP.: +. 16861 m²

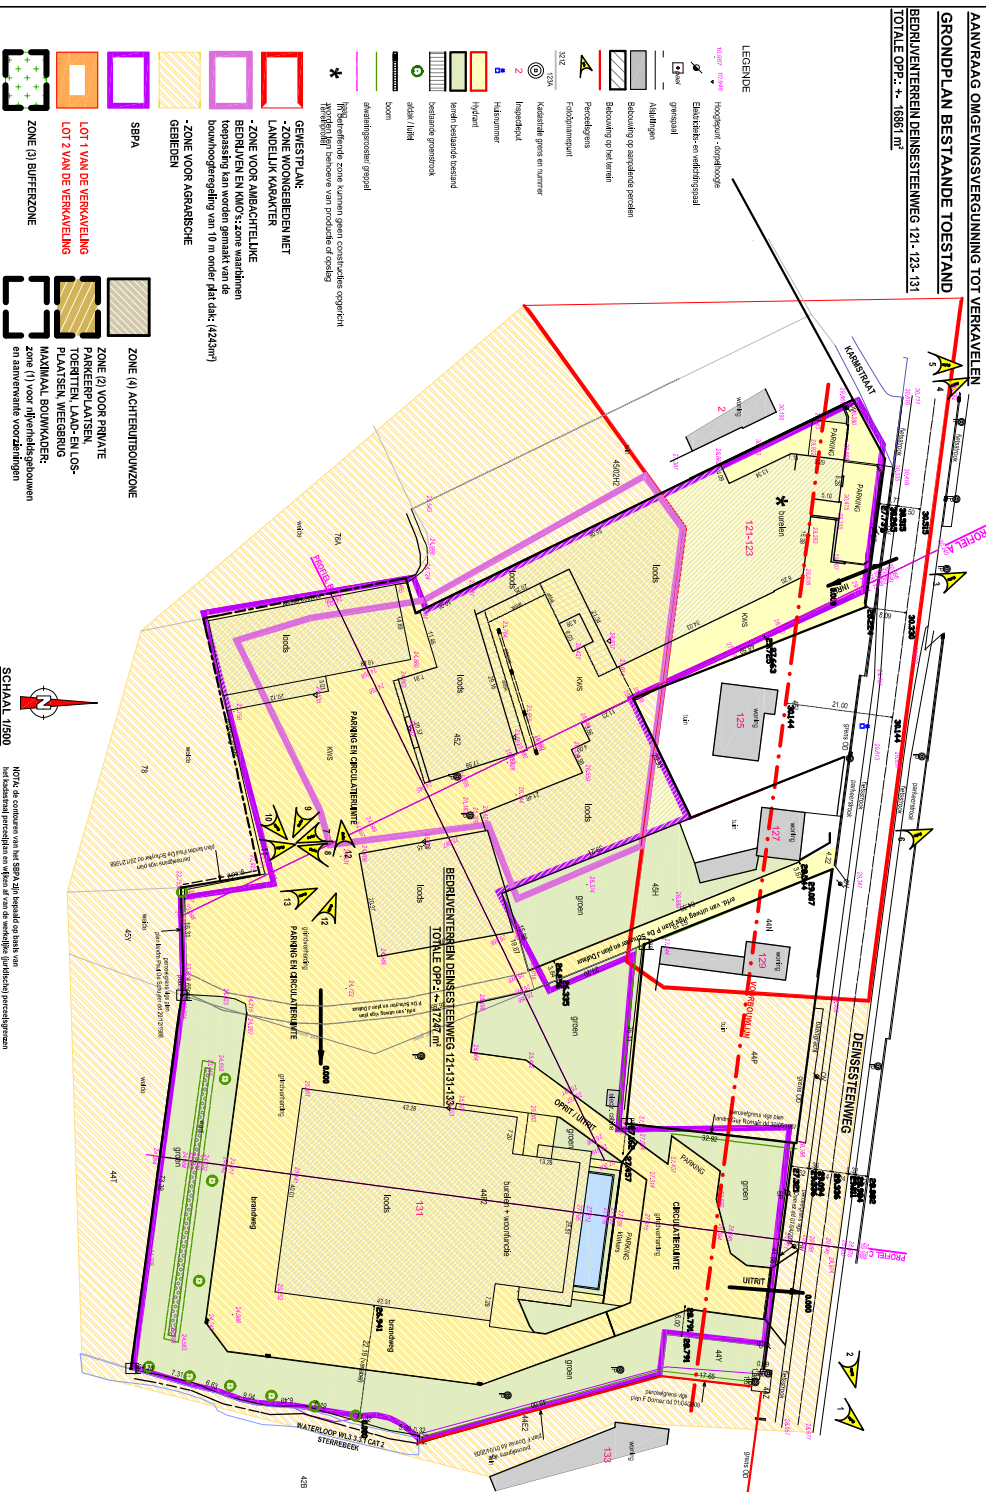

ERREINPROFIELEN


LIJNPROFIEL A

Schaal : 1/500
Referentiehoogte : 20.000
X 82901.952 -> 82973.326
Y 187342.472 -> 187194.900

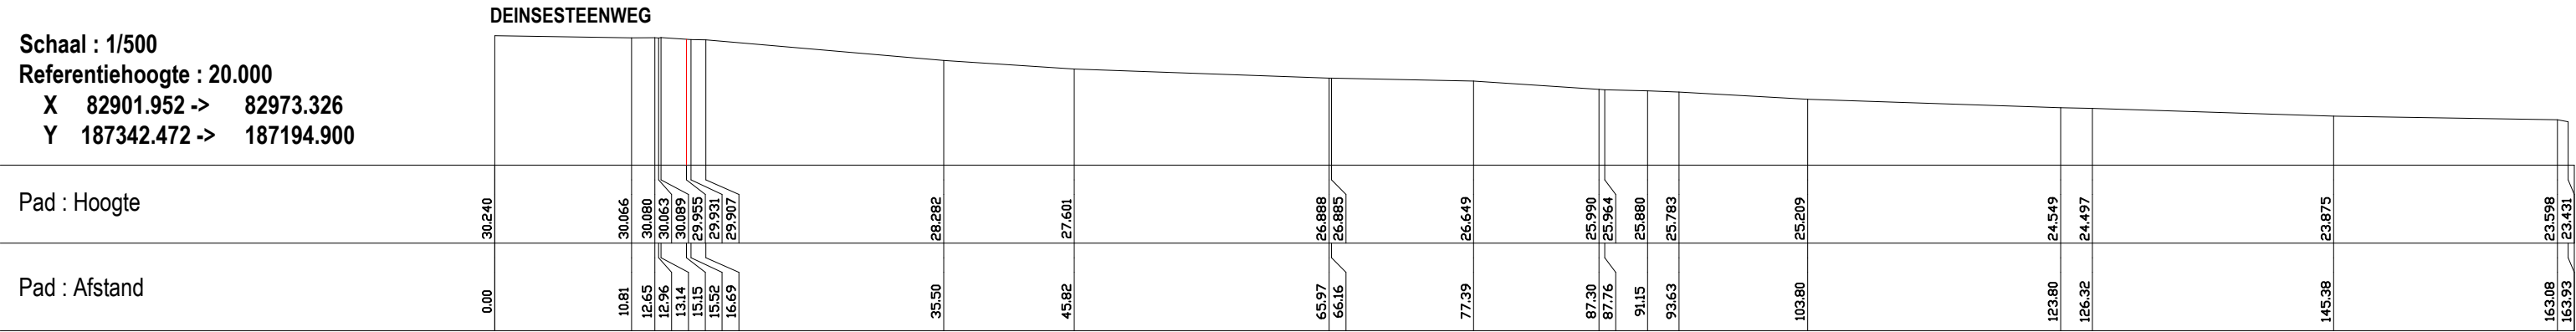

LIJNPROFIEL B

Schaal : 1/500
Referentiehoogte : 20.000
X 82910.419 -> 83020.878
Y 187223.975 -> 187277.400

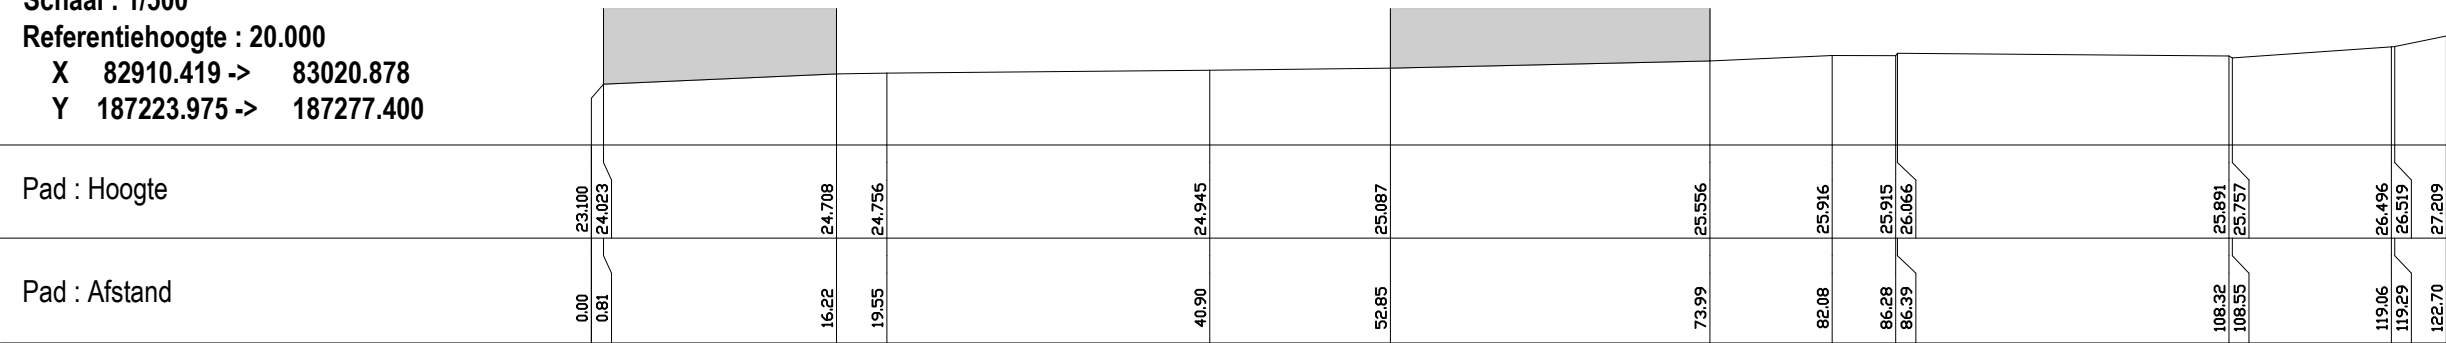

PROFIEL C

Schaal : 1/500
Referentiehoogte : 10.000
X 83038.396 -> 83020.153
Y 187326.926 -> 187190.620

