


Snedes A-A

SCHAAL: 1/50

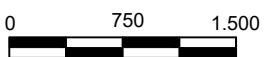


ALLE AFMETINGEN IN mm




Bayer Agriculture BV  
 Scheldelaan460, Haven 627  
 B-2040 Antwerpen  
 Tel: 32(0)35685050  
 Fax: 32(0)35685090

BA\_BUFFERBEKKEN\_S\_N\_009\_DOORSNEDE A-A.PDF

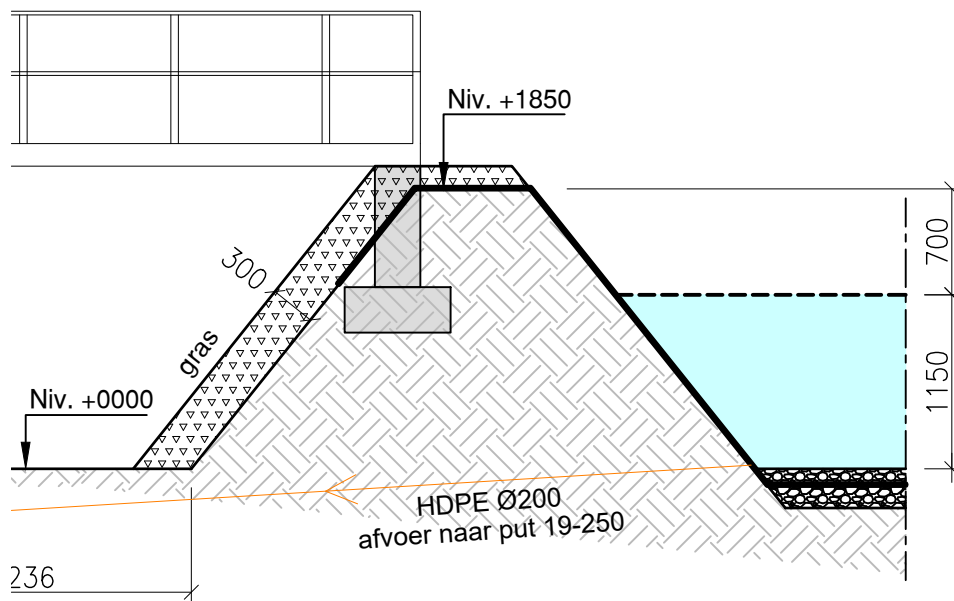

SCHAAL: 1/50

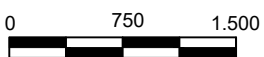


ALLE AFMETINGEN IN mm




Bayer Agriculture BV  
 Scheldelaan460, Haven 627  
 B-2040 Antwerpen  
 Tel: 32(0)35685050  
 Fax: 32(0)35685090

BA\_BUFFERBEKKEN\_S\_N\_010\_DOORSNEDE B-B.PDF

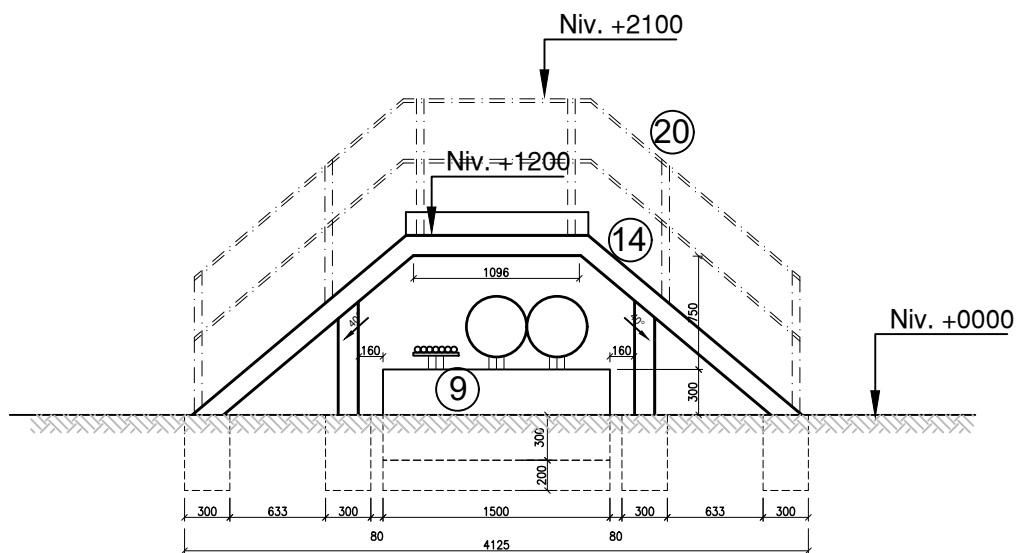

SCHAAL: 1/50


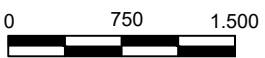


ALLE AFMETINGEN IN mm




Bayer Agriculture BV  
 Scheldelaan460, Haven 627  
 B-2040 Antwerpen  
 Tel: 32(0)35685050  
 Fax: 32(0)35685090

BA\_PASSEREL TYPE 1\_S\_N\_030\_DOORSNEDE J-J.PDF

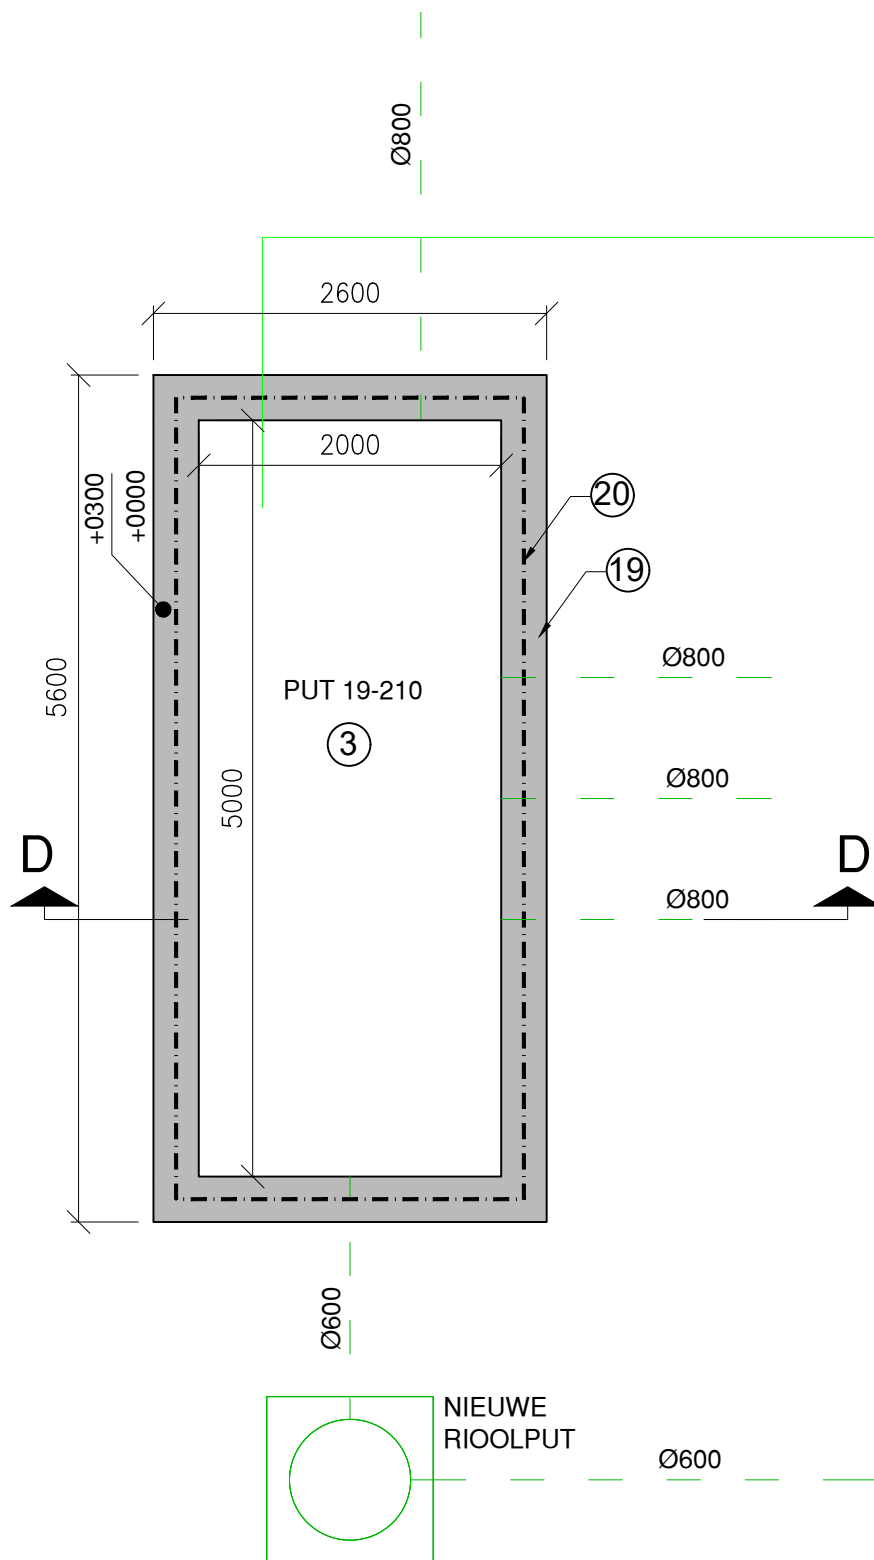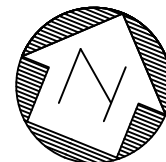

SCHAAL: 1/50

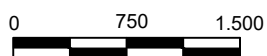


ALLE AFMETINGEN IN mm




Bayer Agriculture BV  
Scheldelaan460, Haven 627  
B-2040 Antwerpen  
Tel: 32(0)35685050  
Fax: 32(0)35685090

BA\_PUT 19-210\_P\_N\_017\_GRONDPLAN.PDF

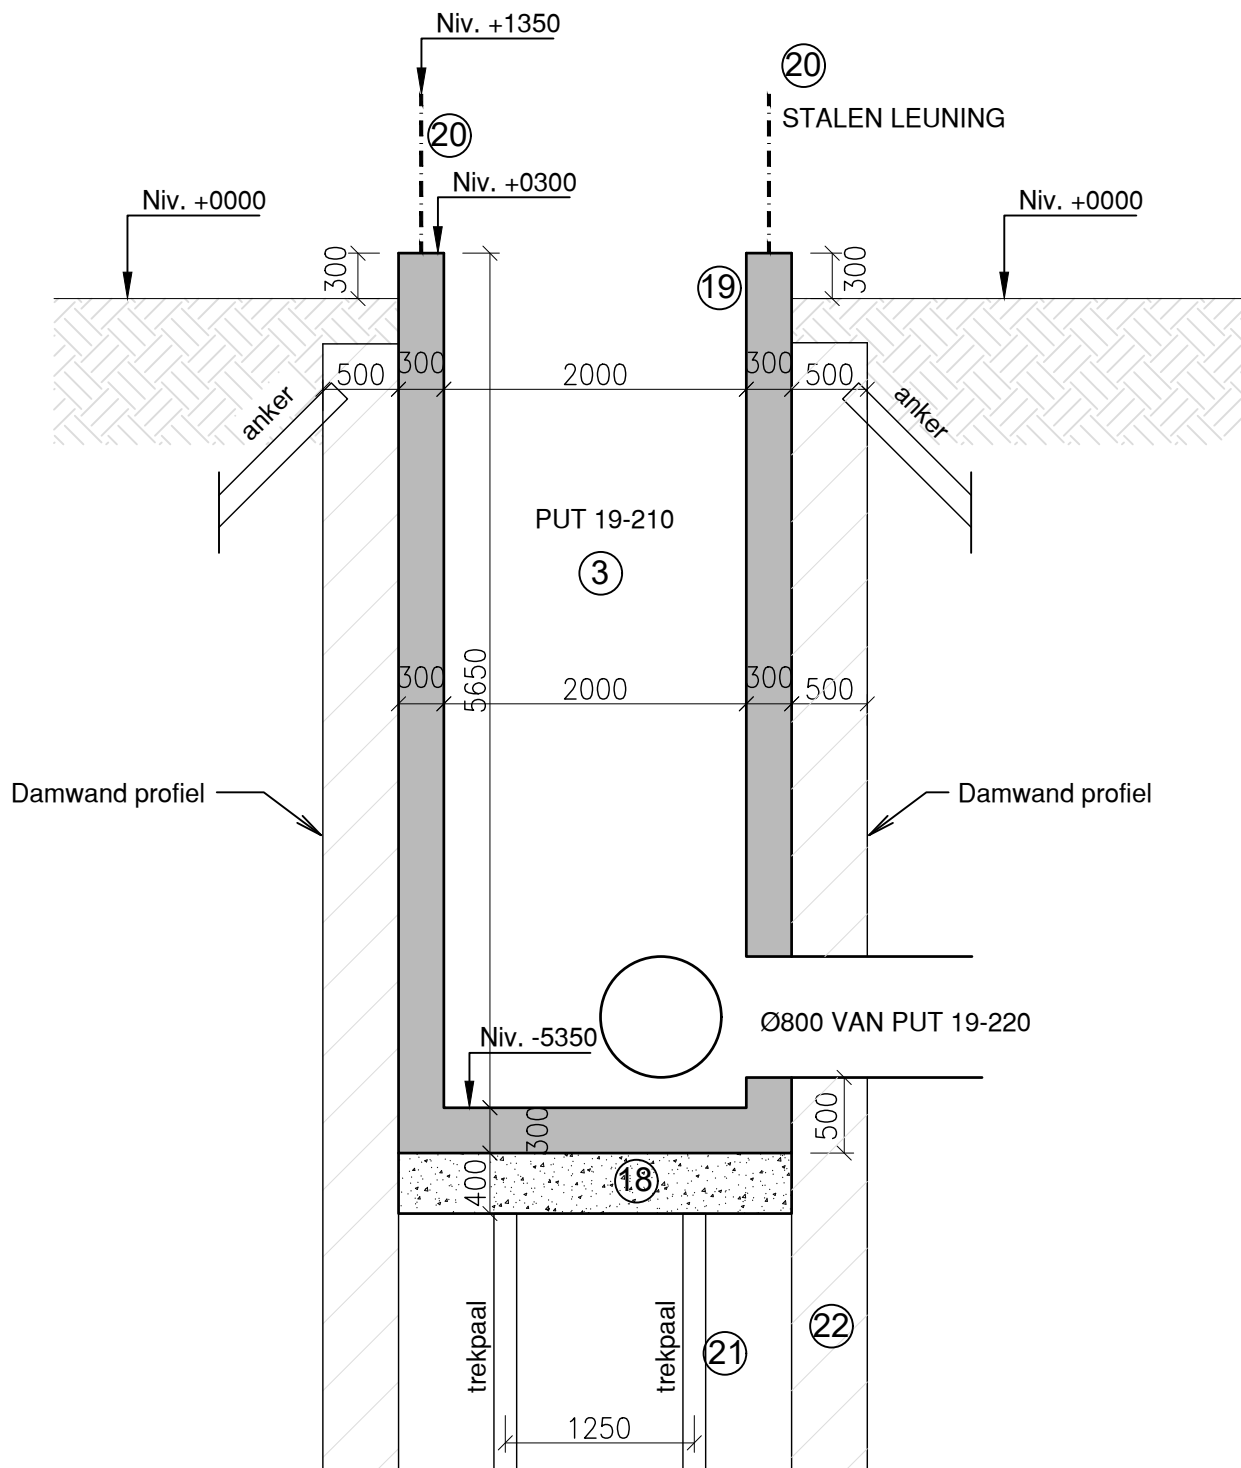

SCHAAL: 1/50


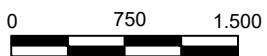


ALLE AFMETINGEN IN mm



Bayer Agriculture BV  
 Scheldelaan460, Haven 627  
 B-2040 Antwerpen  
 Tel: 32(0)35685050  
 Fax: 32(0)35685090

BA\_PUT 19-210\_P\_N\_018\_DOORNSNEDE.PDF

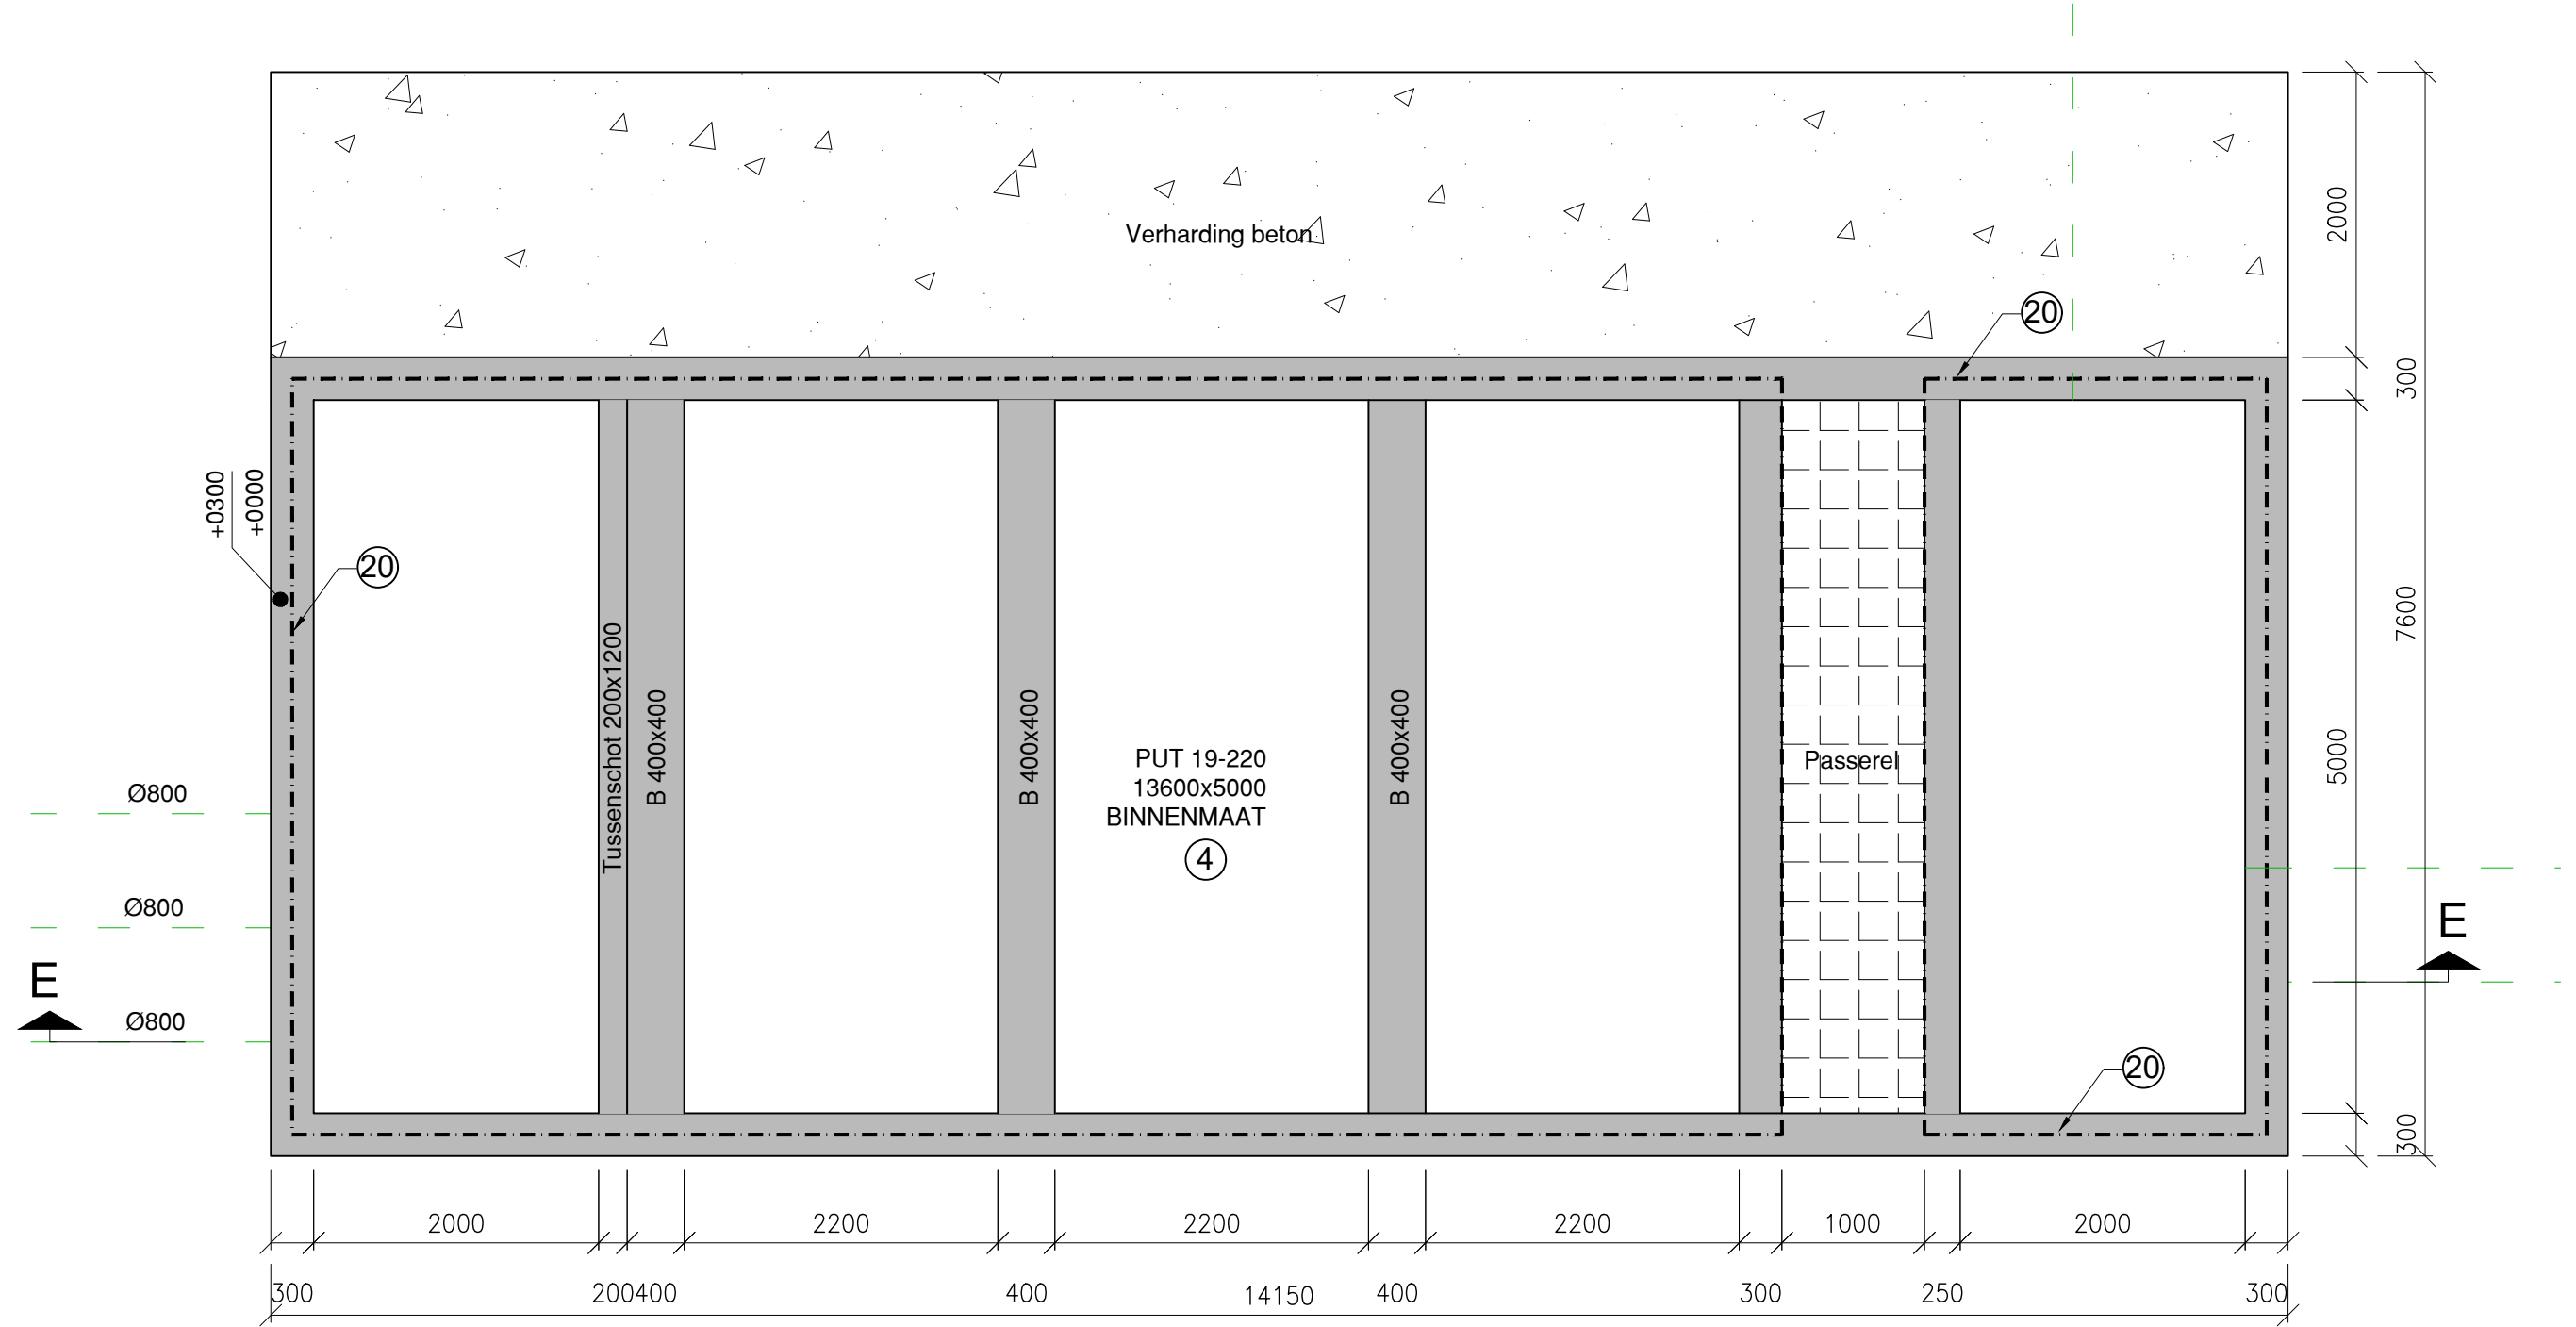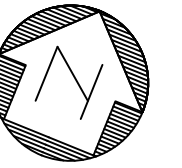

SCHAAL: 1/50




ALLE AFMETINGEN IN mm



Bayer Agriculture BV  
Scheldelaan460, Haven 627  
B-2040 Antwerpen  
Tel: 32(0)35685050  
Fax: 32(0)35685090

BA\_PUT 19-220\_P\_N\_019\_GRONDPLAN.PDF

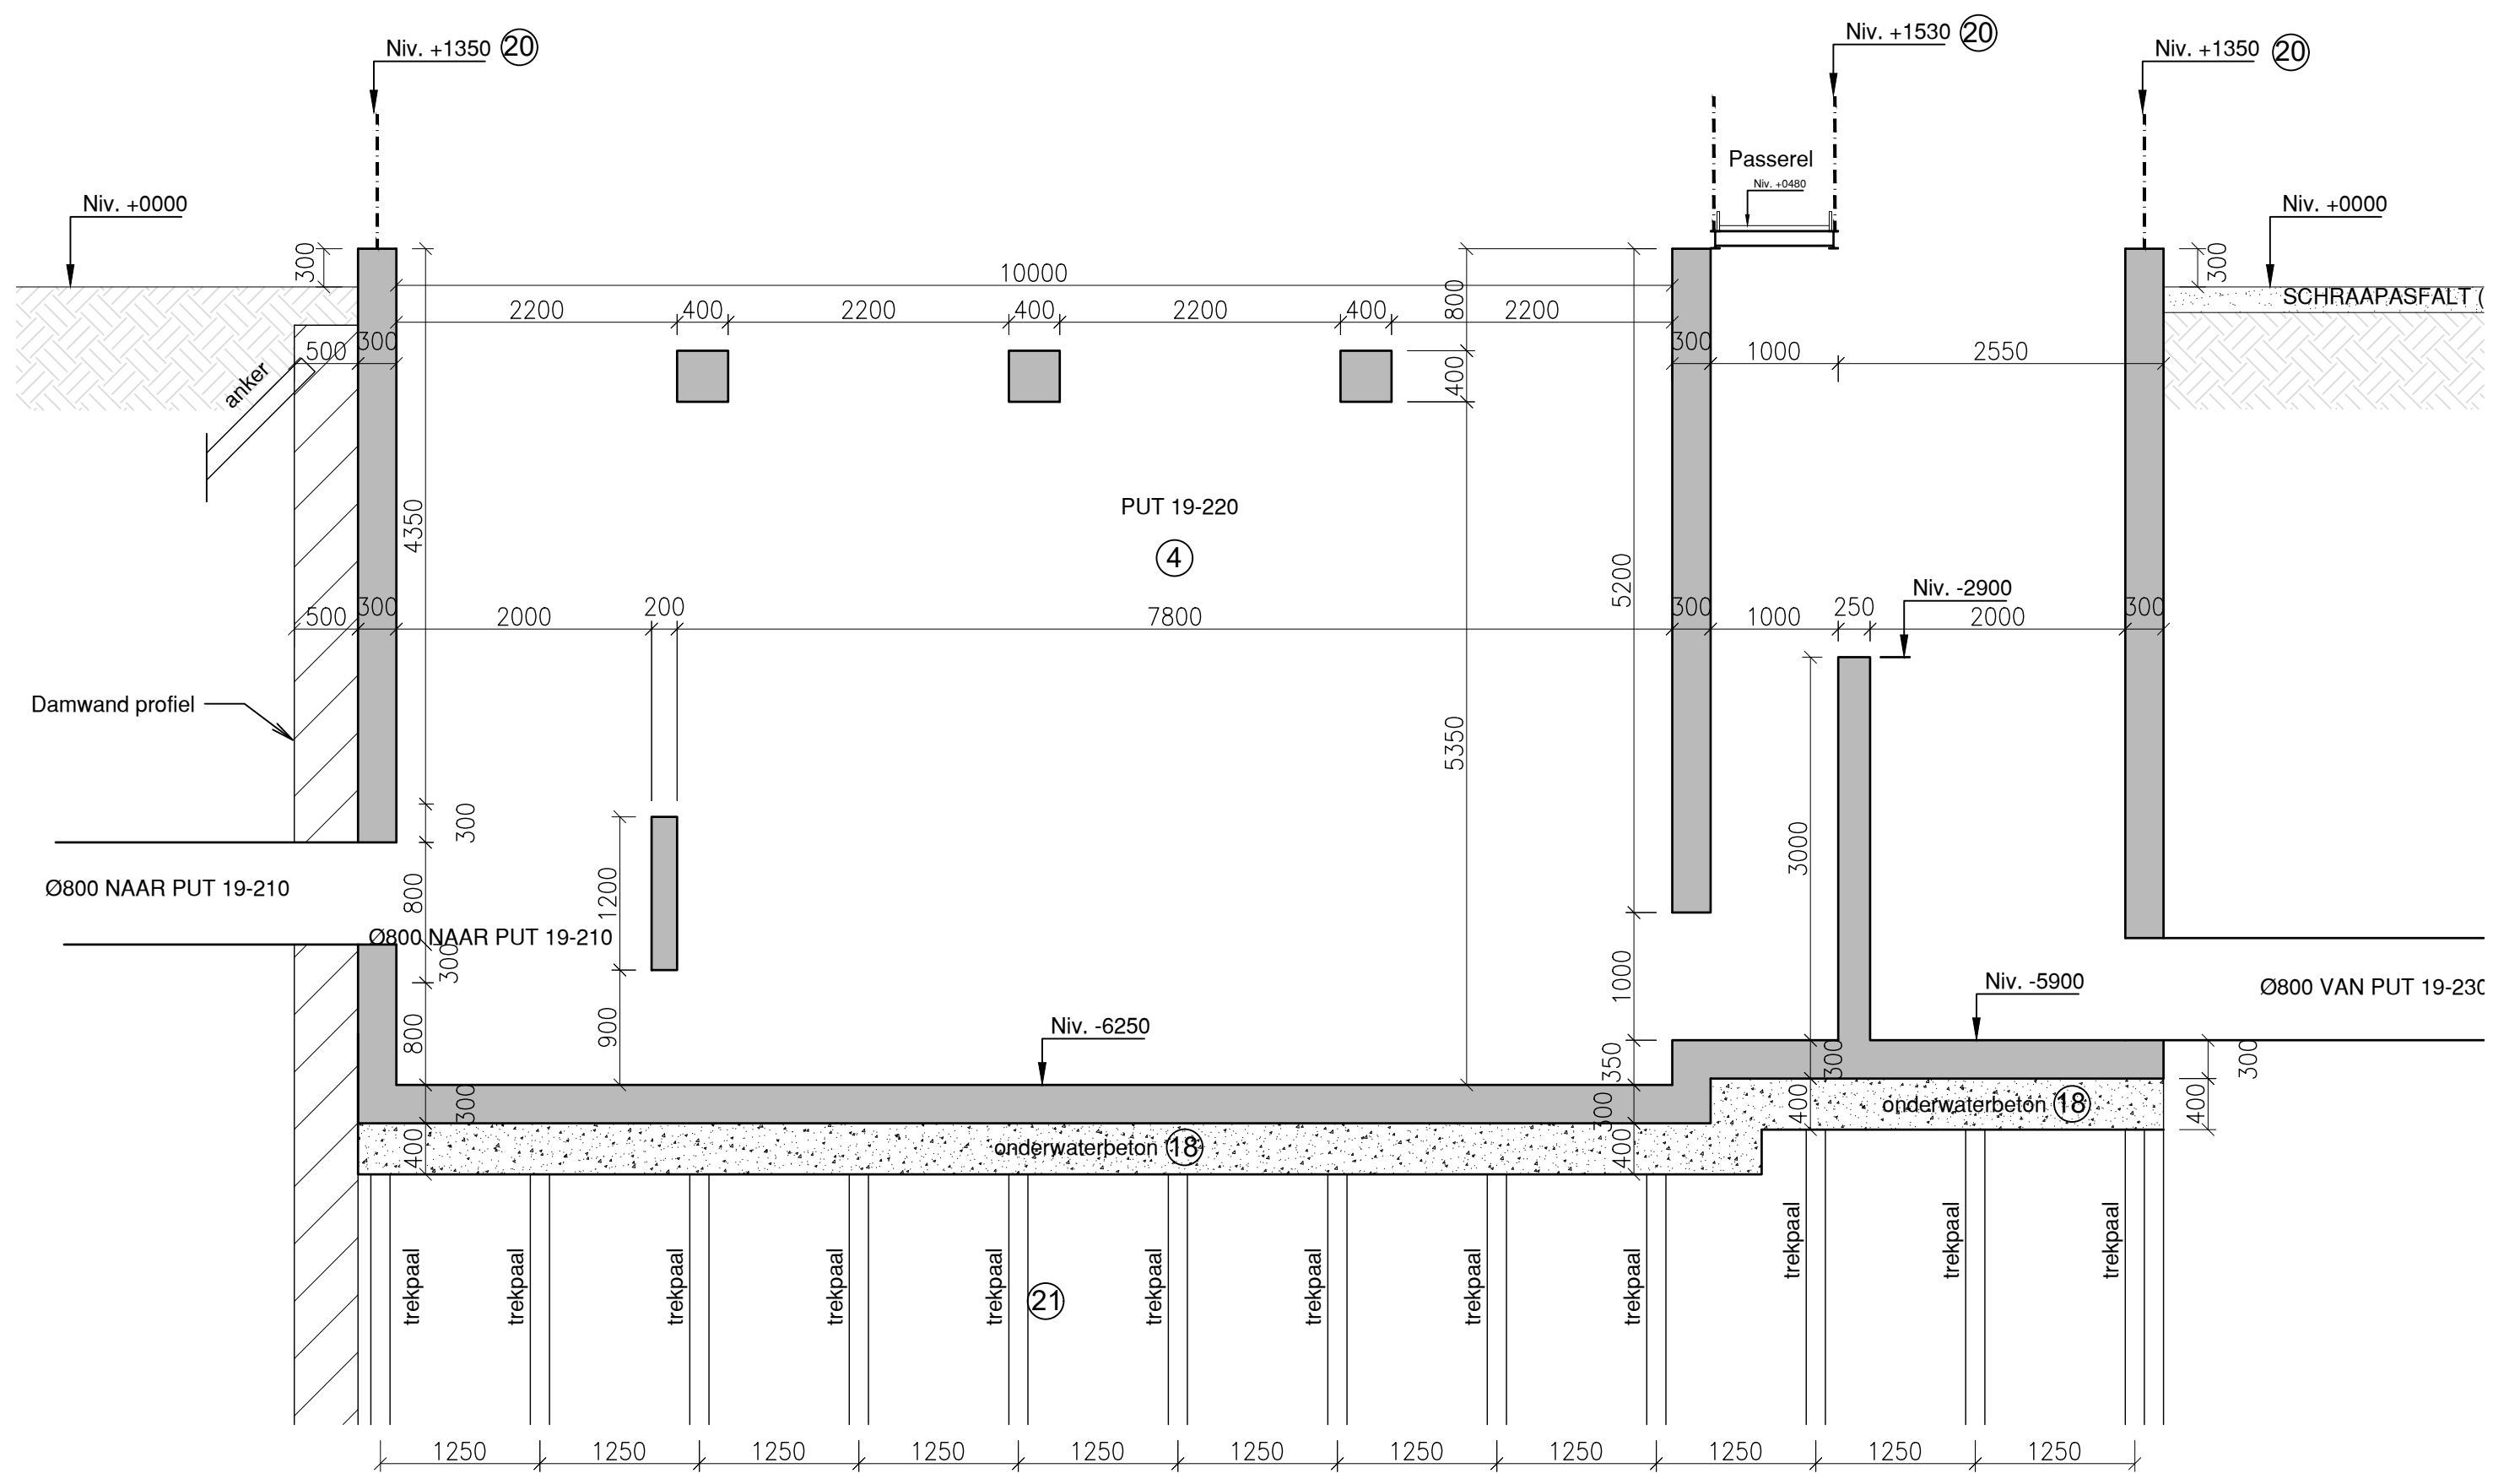

SCHAAL: 1/50  
 0 750 1.500  
 ALLE AFMETINGEN IN mm




Bayer Agriculture BV  
 Scheldelaan460, Haven 627  
 B-2040 Antwerpen  
 Tel: 32(0)35685050  
 Fax: 32(0)35685090

BA\_PUT 19-220\_S\_N\_020\_DOORSNEDE E-E.PDF






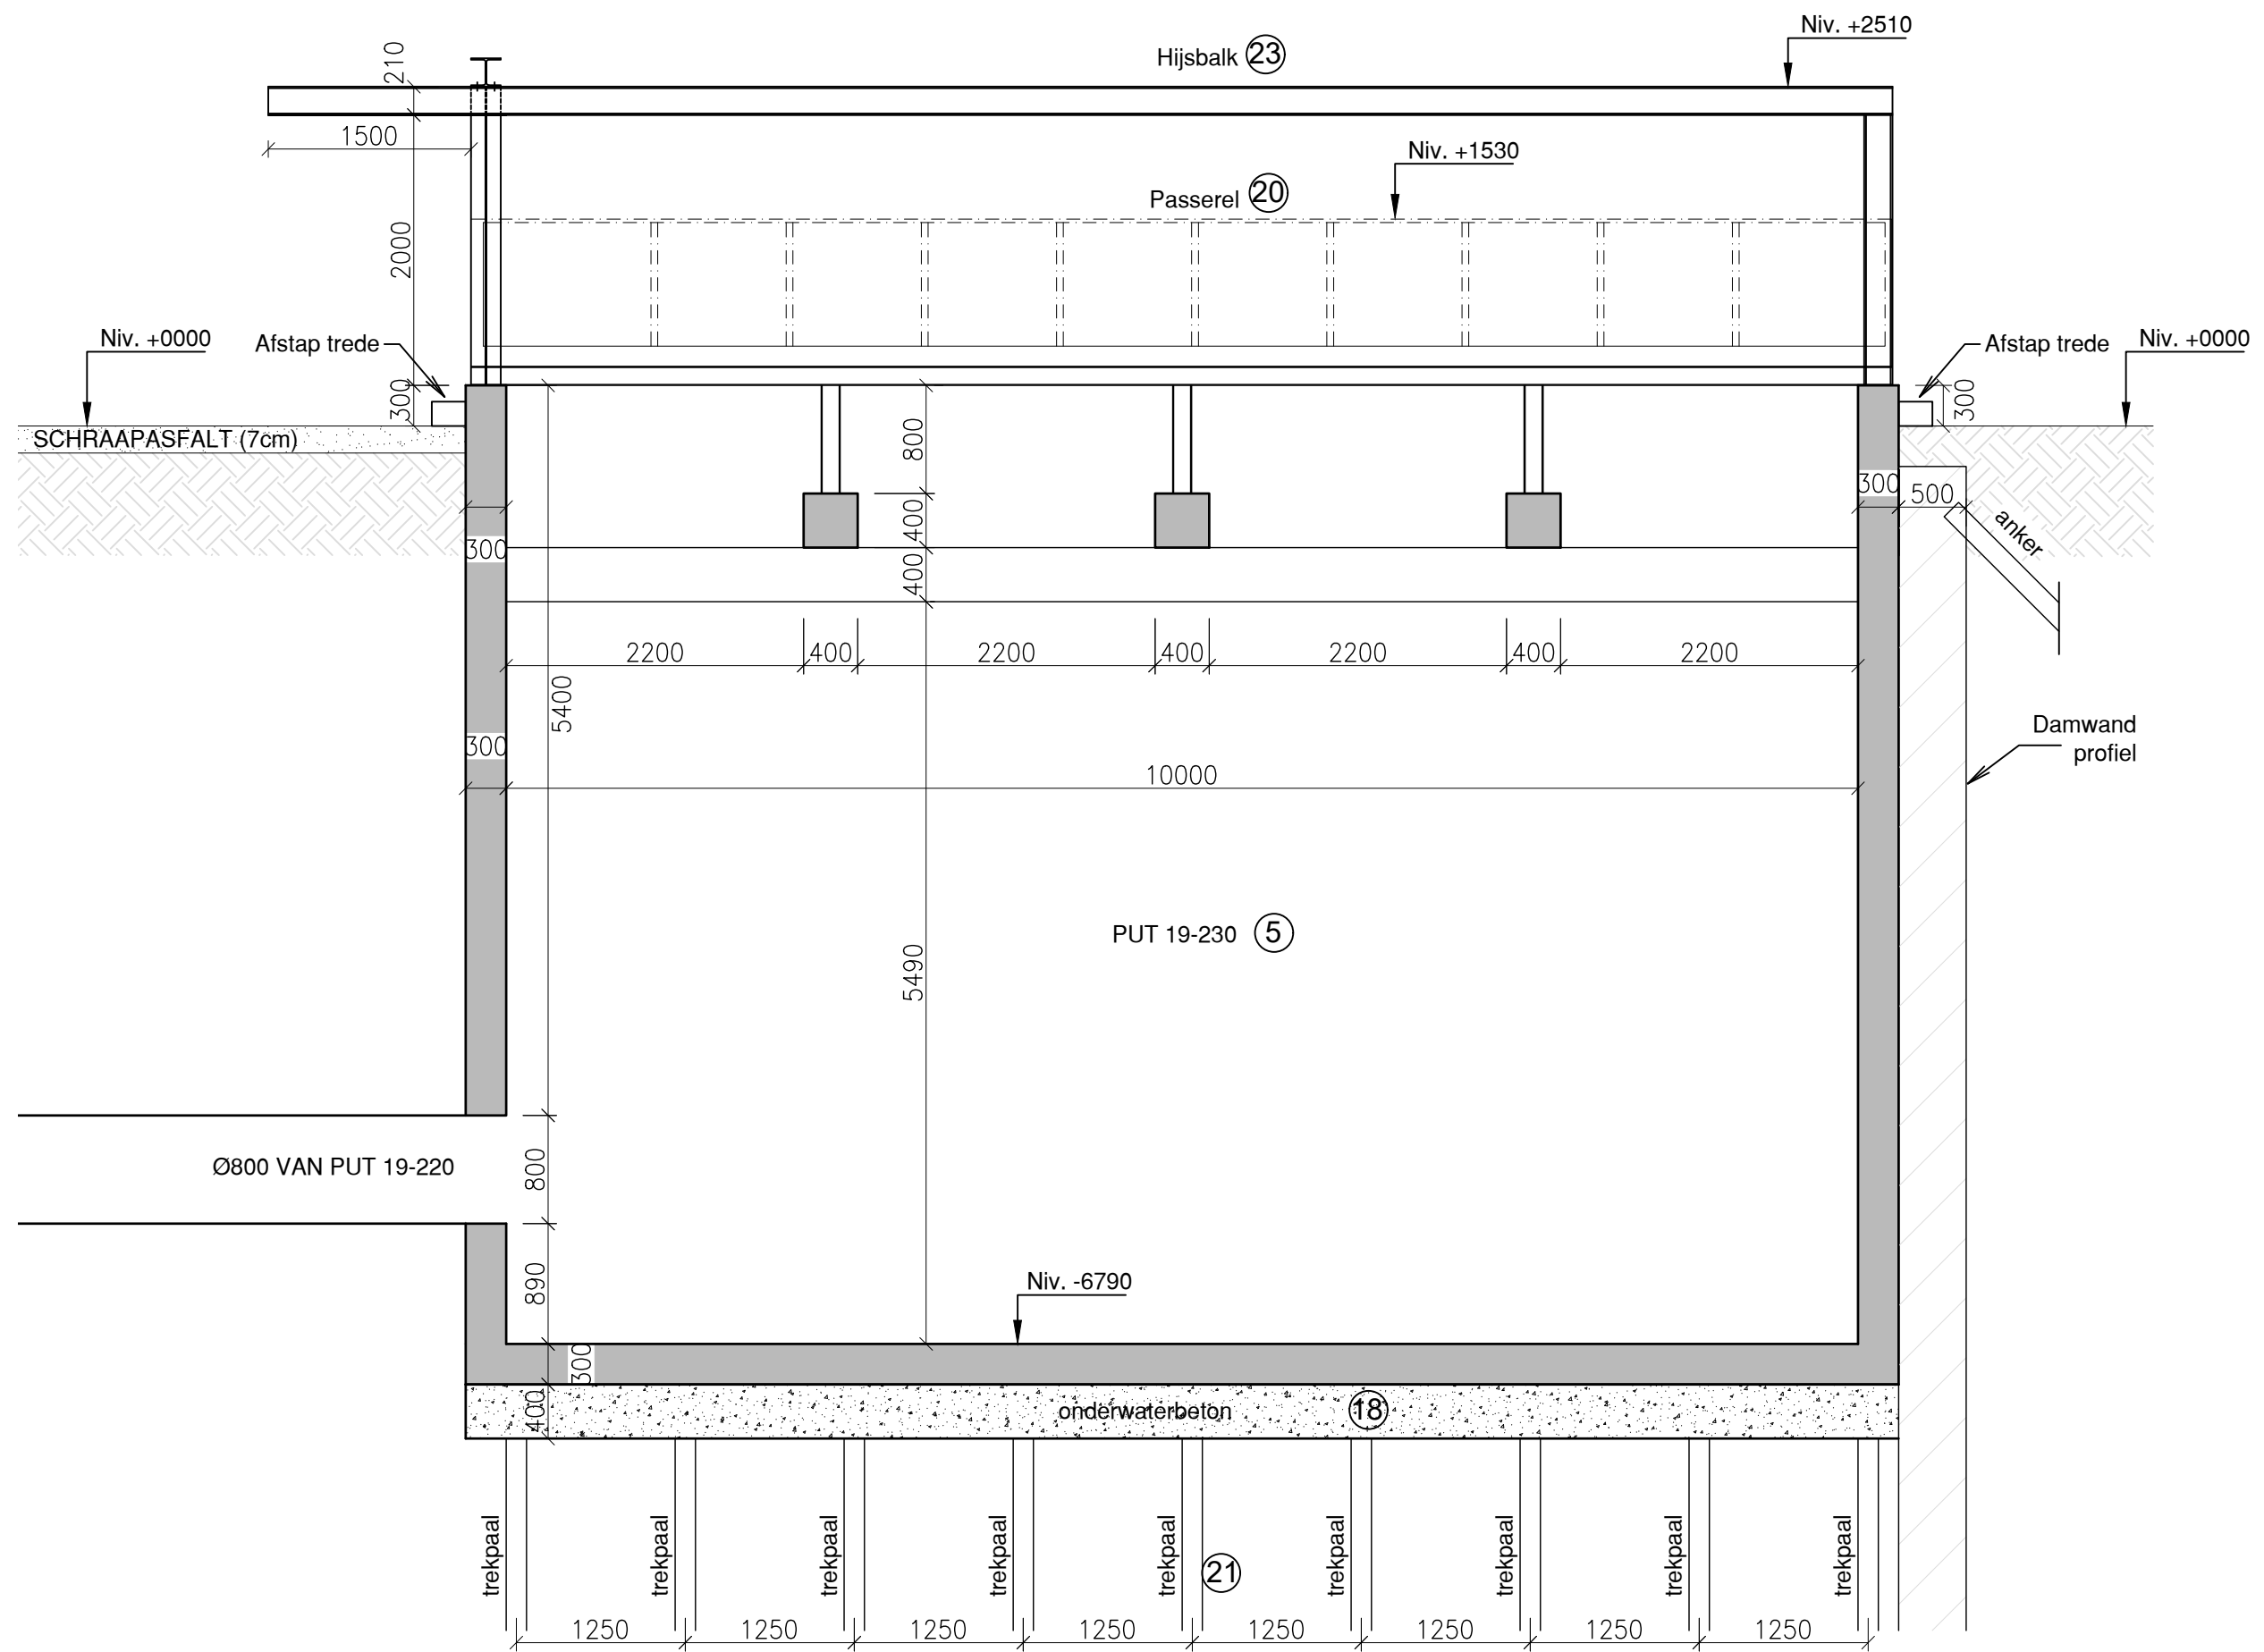


SCHAAL: 1/50  
 0 750 1.500  
 ALLE AFMETINGEN IN mm



Bayer Agriculture BV  
 Scheldelaan460, Haven 627  
 B-2040 Antwerpen  
 Tel: 32(0)35685050  
 Fax: 32(0)35685090

BA\_PUT 19-230\_S\_N\_022\_DOORSNEDE F-F.PDF

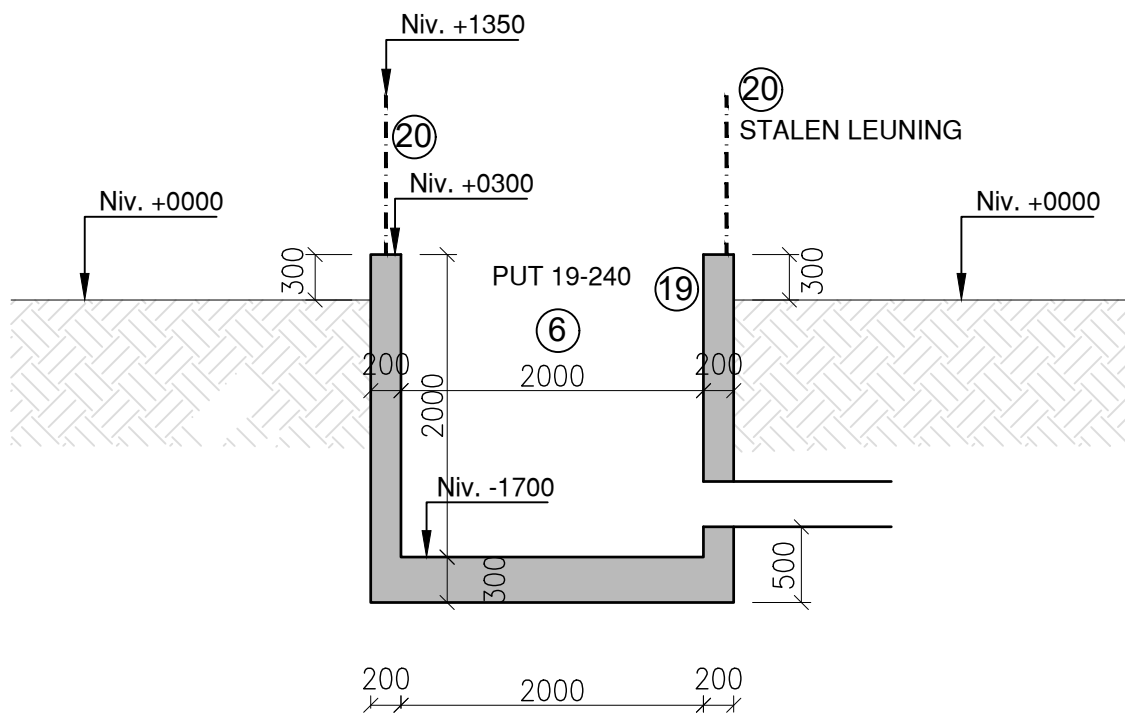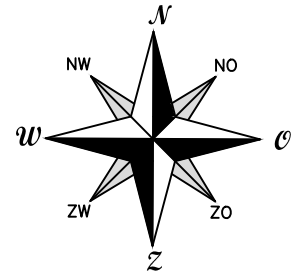

SCHAAL: 1/50





ALLE AFMETINGEN IN mm



Bayer Agriculture BV  
Scheldelaan460, Haven 627  
B-2040 Antwerpen  
Tel: 32(0)35685050  
Fax: 32(0)35685090

BA\_PUT 19-240\_S\_N\_024\_DOORSNEDE G-G.PDF

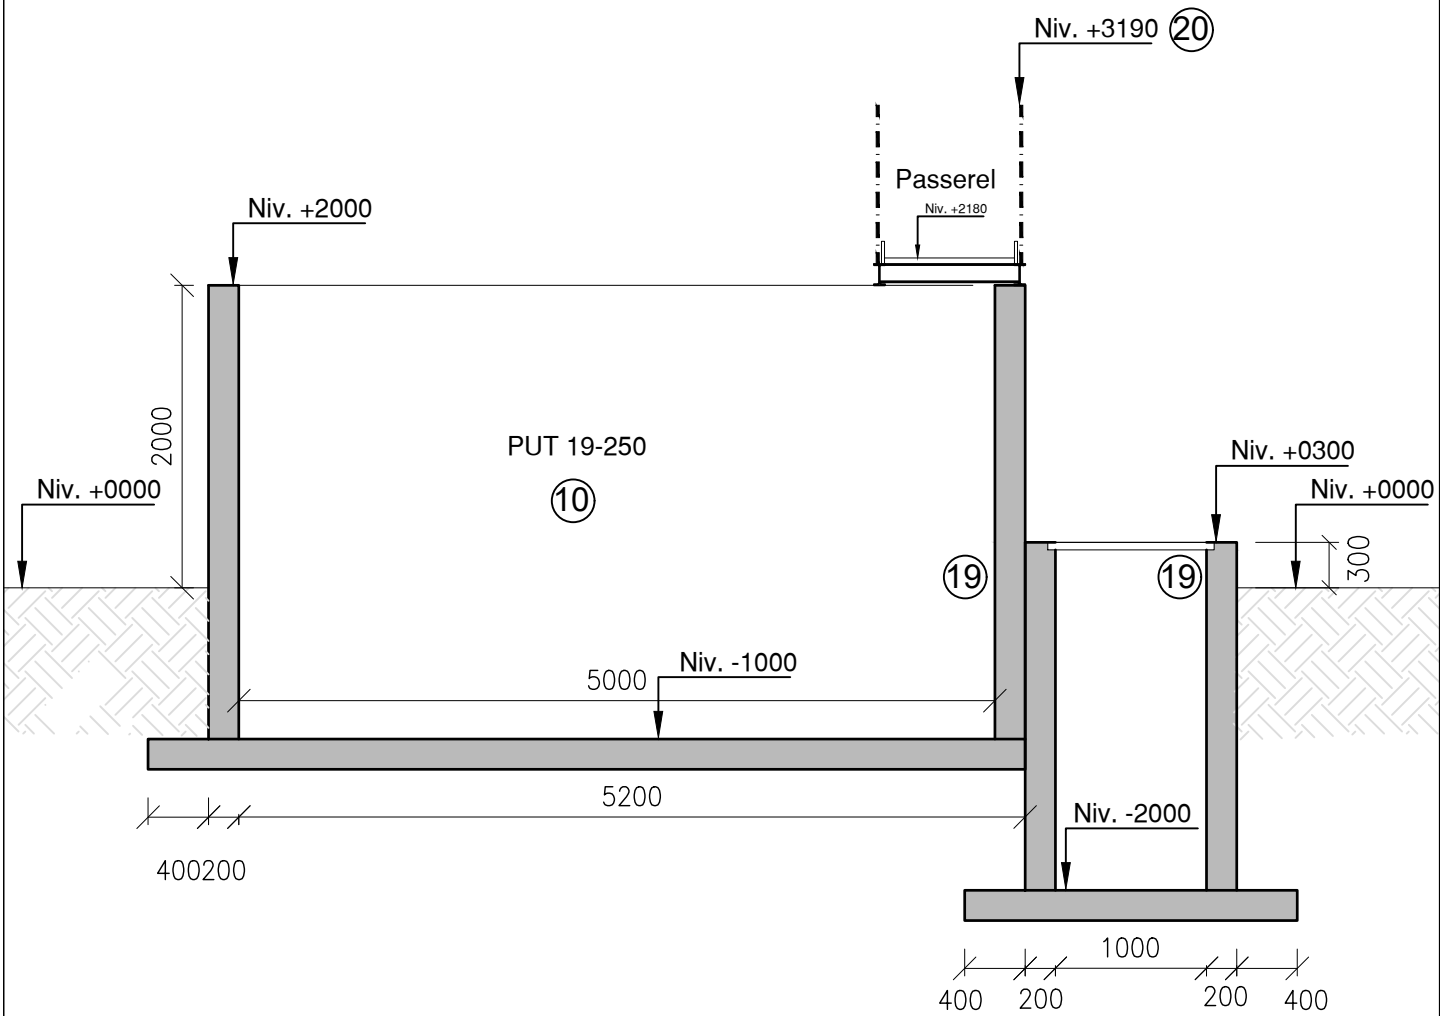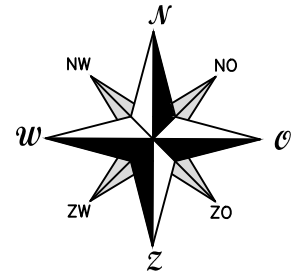

SCHAAL: 1/50






ALLE AFMETINGEN IN mm



Bayer Agriculture BV  
 Scheldelaan460, Haven 627  
 B-2040 Antwerpen  
 Tel: 32(0)35685050  
 Fax: 32(0)35685090



BA\_PUT 19-250\_S\_N\_026\_DOORSNEDE H-H.PDF

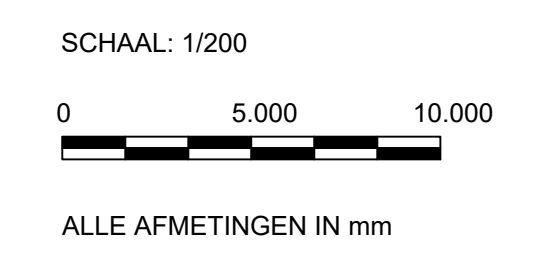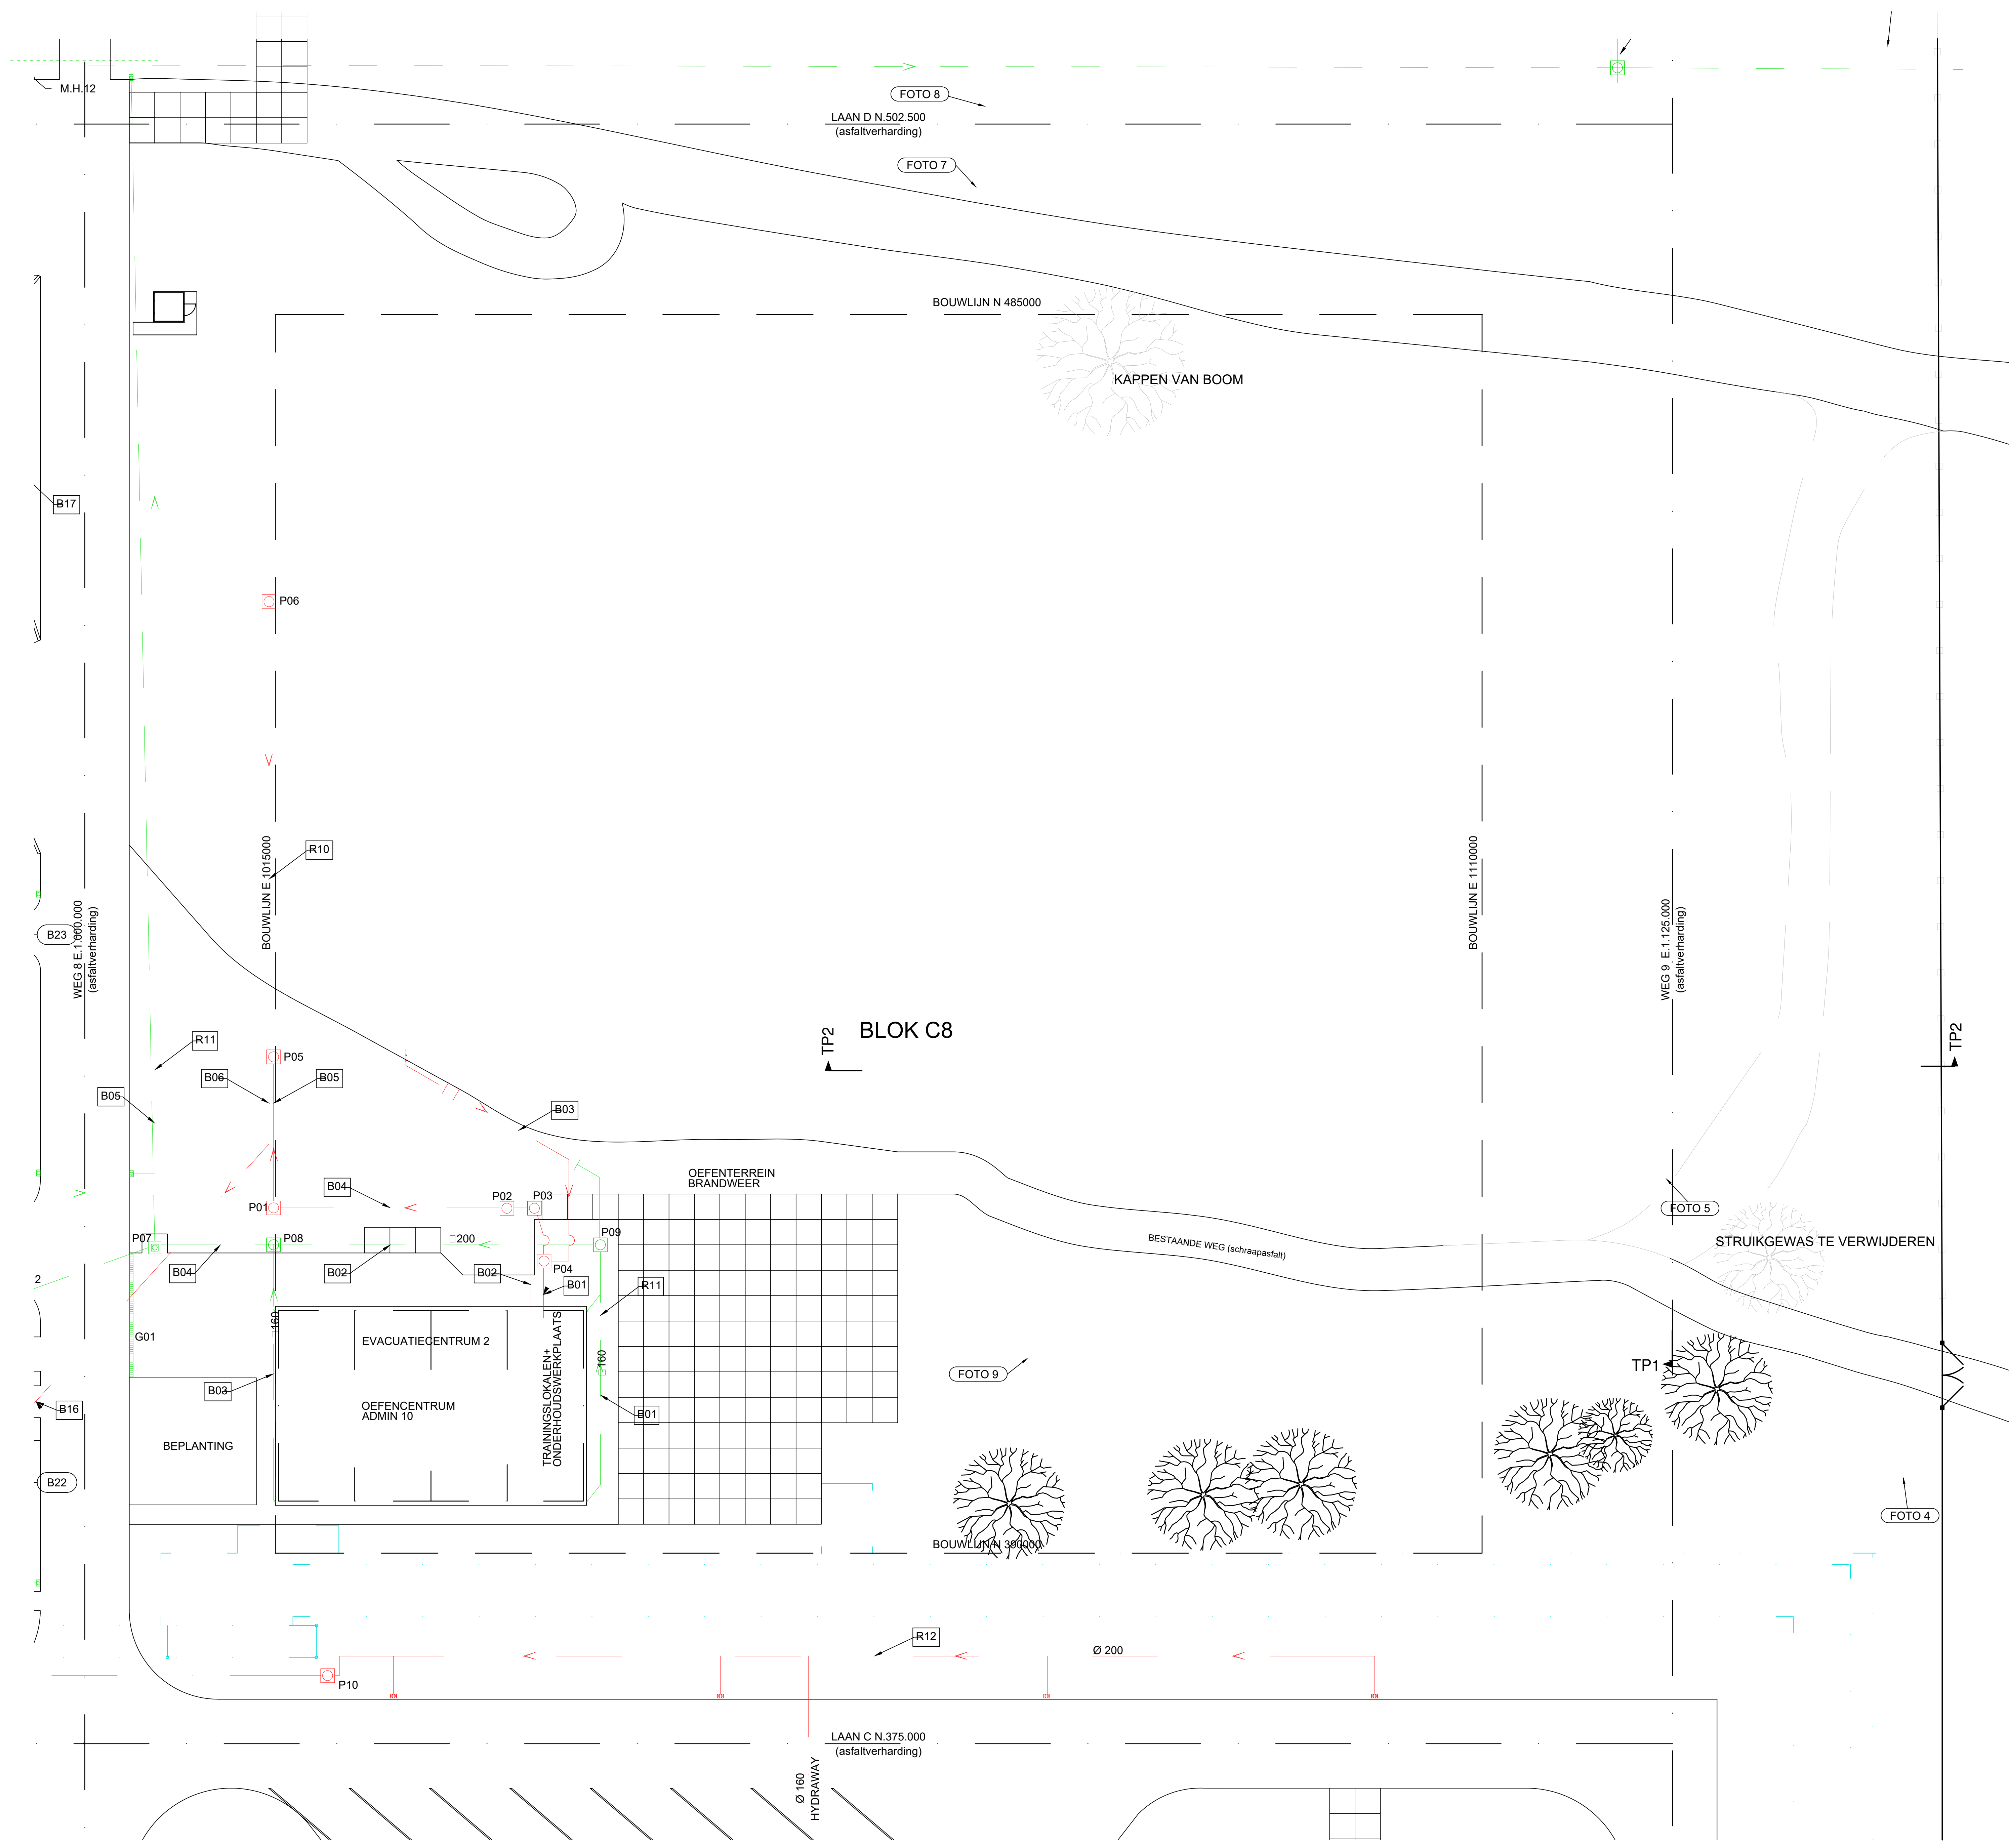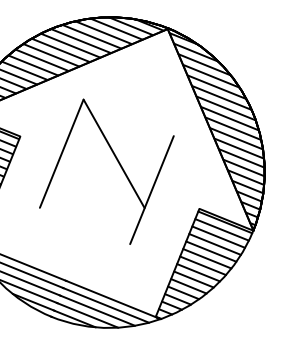

ALLE AFMETINGEN IN mm


Bayer Agriculture BV  
 Scheldelaan 460, Haven 627  
 B-2040 Antwerpen  
 Tel: 32(0)35685050  
 Fax: 32(0)35685090



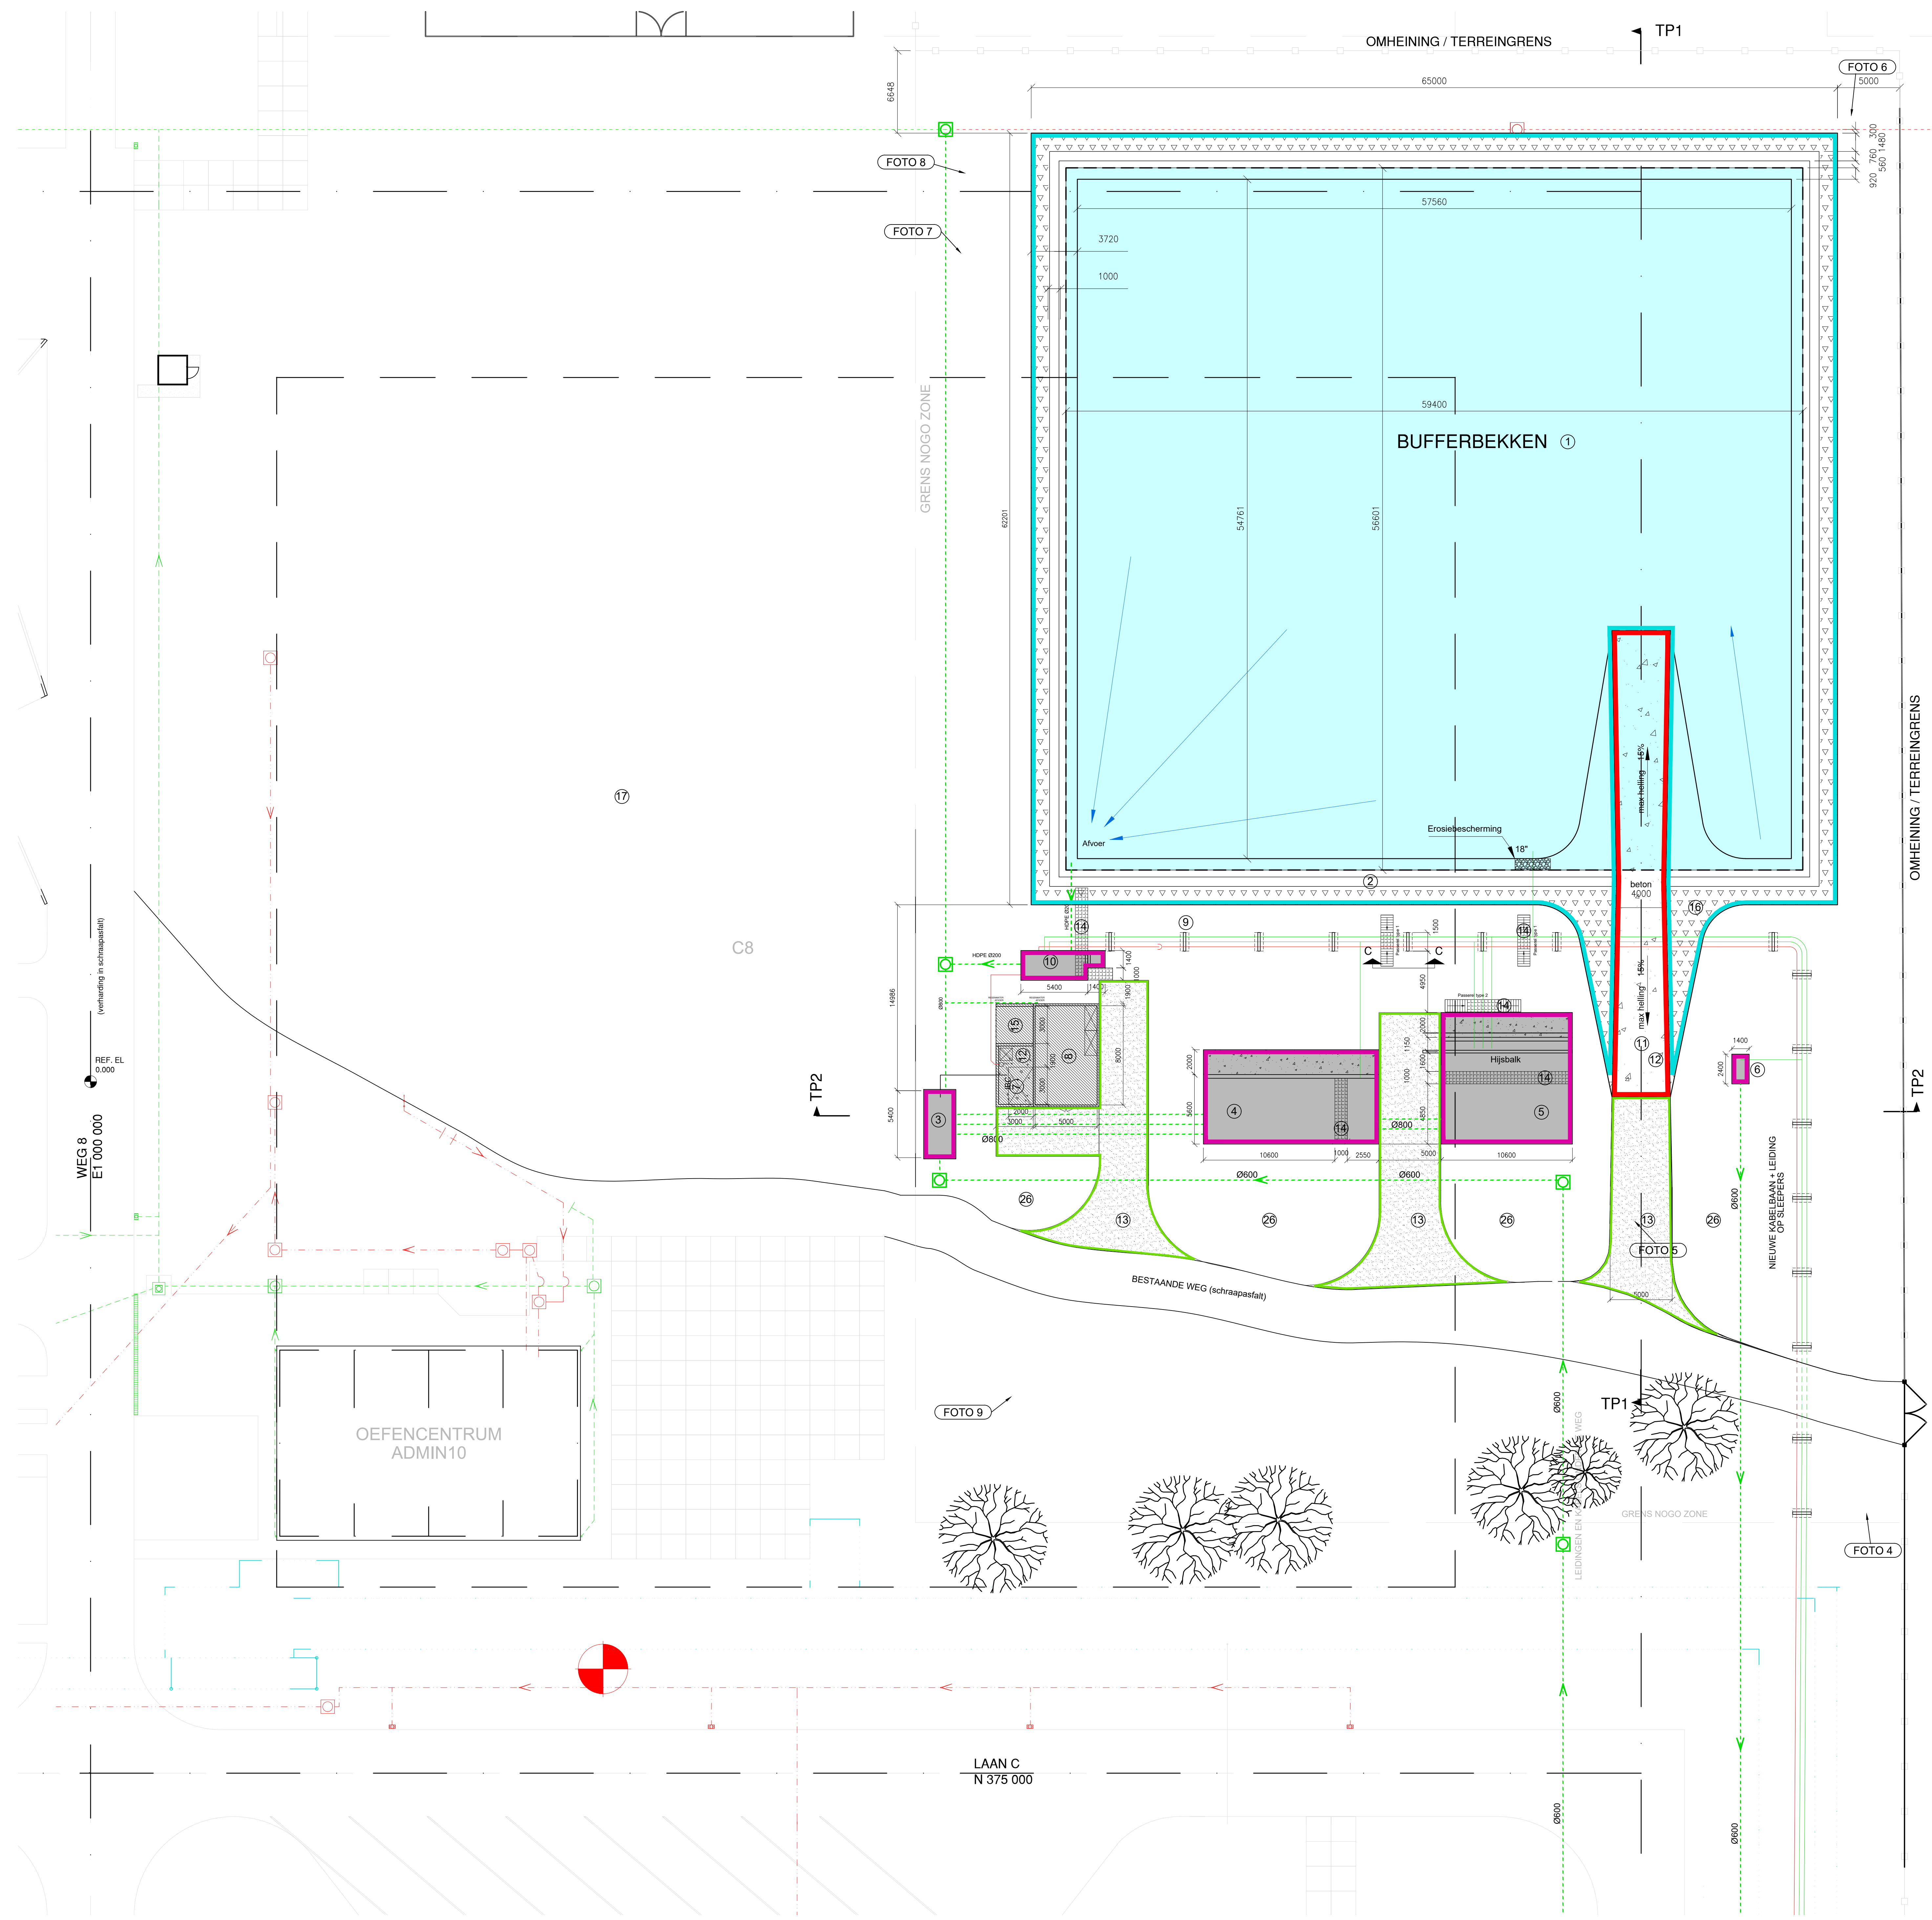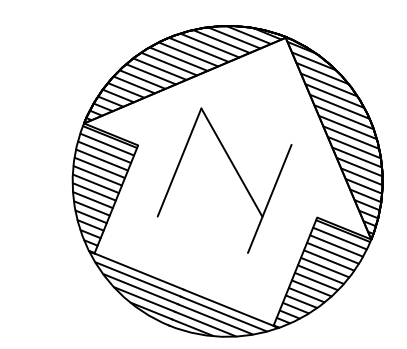

- BUFFERBEKKEN 4005 m<sup>2</sup>
- SCHRAAPASFALT 359 m<sup>2</sup>
- BETONVERHARDING 164 m<sup>2</sup>
- ZONE PUTTEN 252 m<sup>2</sup>
- ZONE TECHNISCHE INSTALLATIE 64 m<sup>2</sup>

SCHAAL: 1/200  
 0 5.000 10.000  
 ALLE AFMETINGEN IN mm

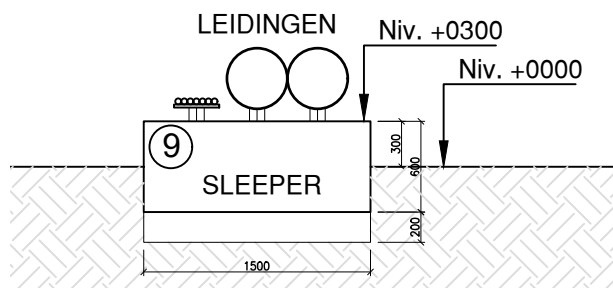

SCHAAL: 1/50






ALLE AFMETINGEN IN mm




Bayer Agriculture BV  
 Scheldelaan460, Haven 627  
 B-2040 Antwerpen  
 Tel: 32(0)35685050  
 Fax: 32(0)35685090


BA\_SLEEPER\_S\_N\_028\_DOORSNEDE I-I.PDF

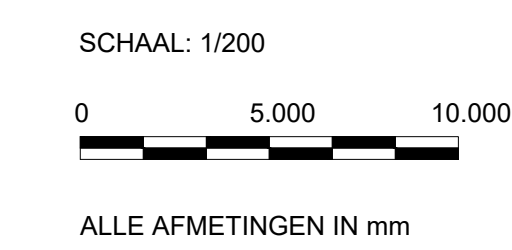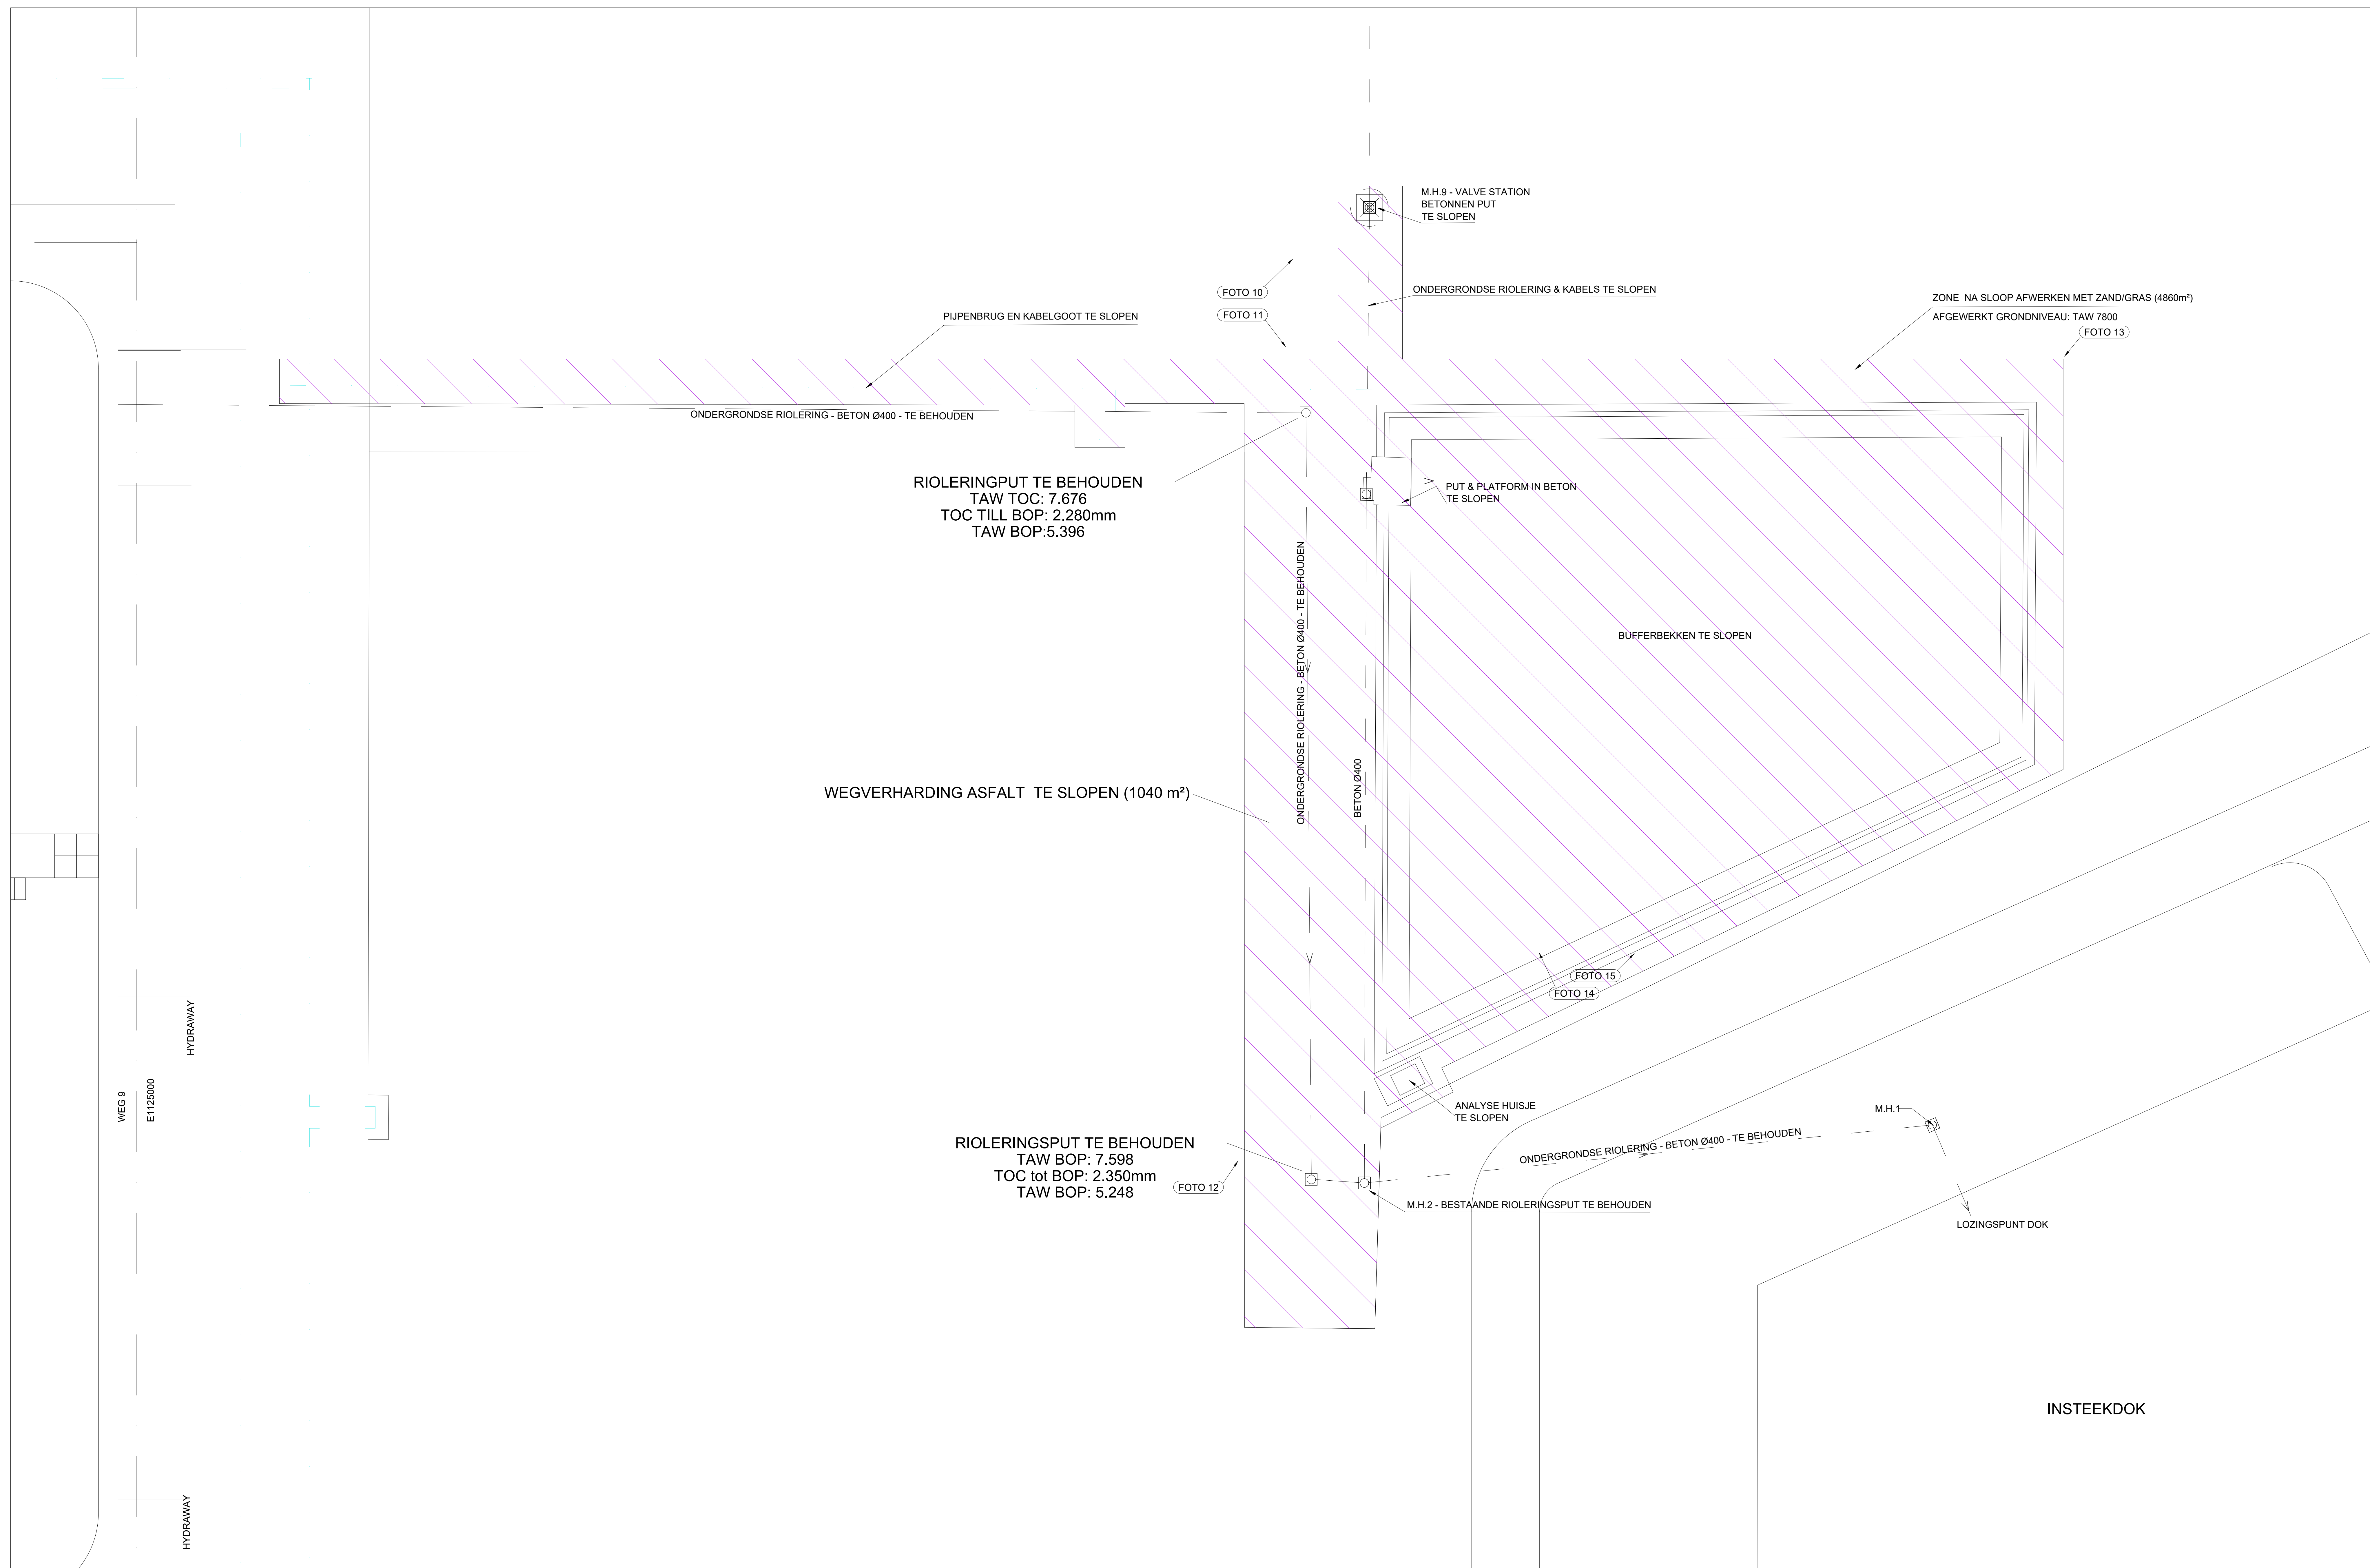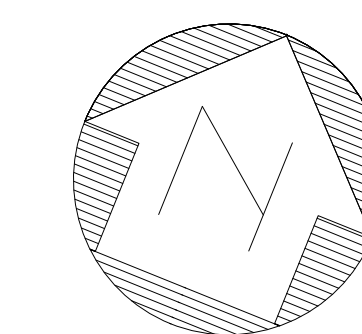



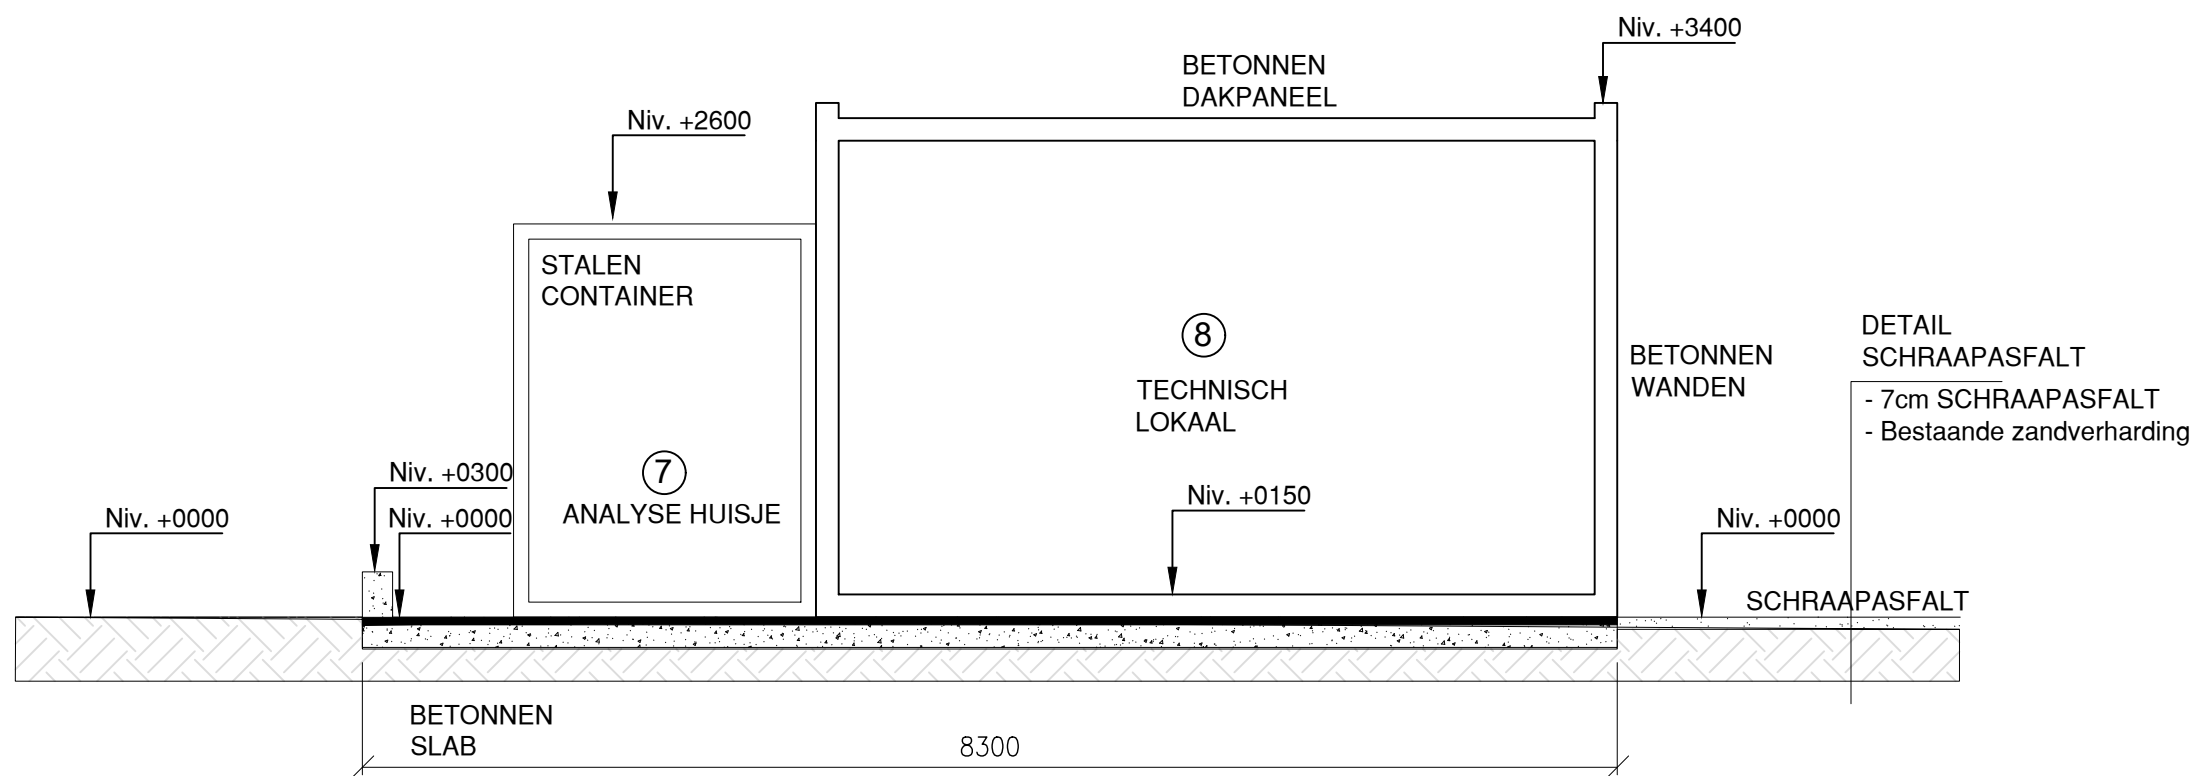

SCHAAL: 1/50

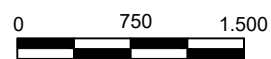

ALLE AFMETINGEN IN mm



Bayer Agriculture BV  
 Scheldelaan460, Haven 627  
 B-2040 Antwerpen  
 Tel: 32(0)35685050  
 Fax: 32(0)35685090

BA\_TECHNISCH LOKAAL\_S\_N\_012\_DOORSNEDE C-C.PDF