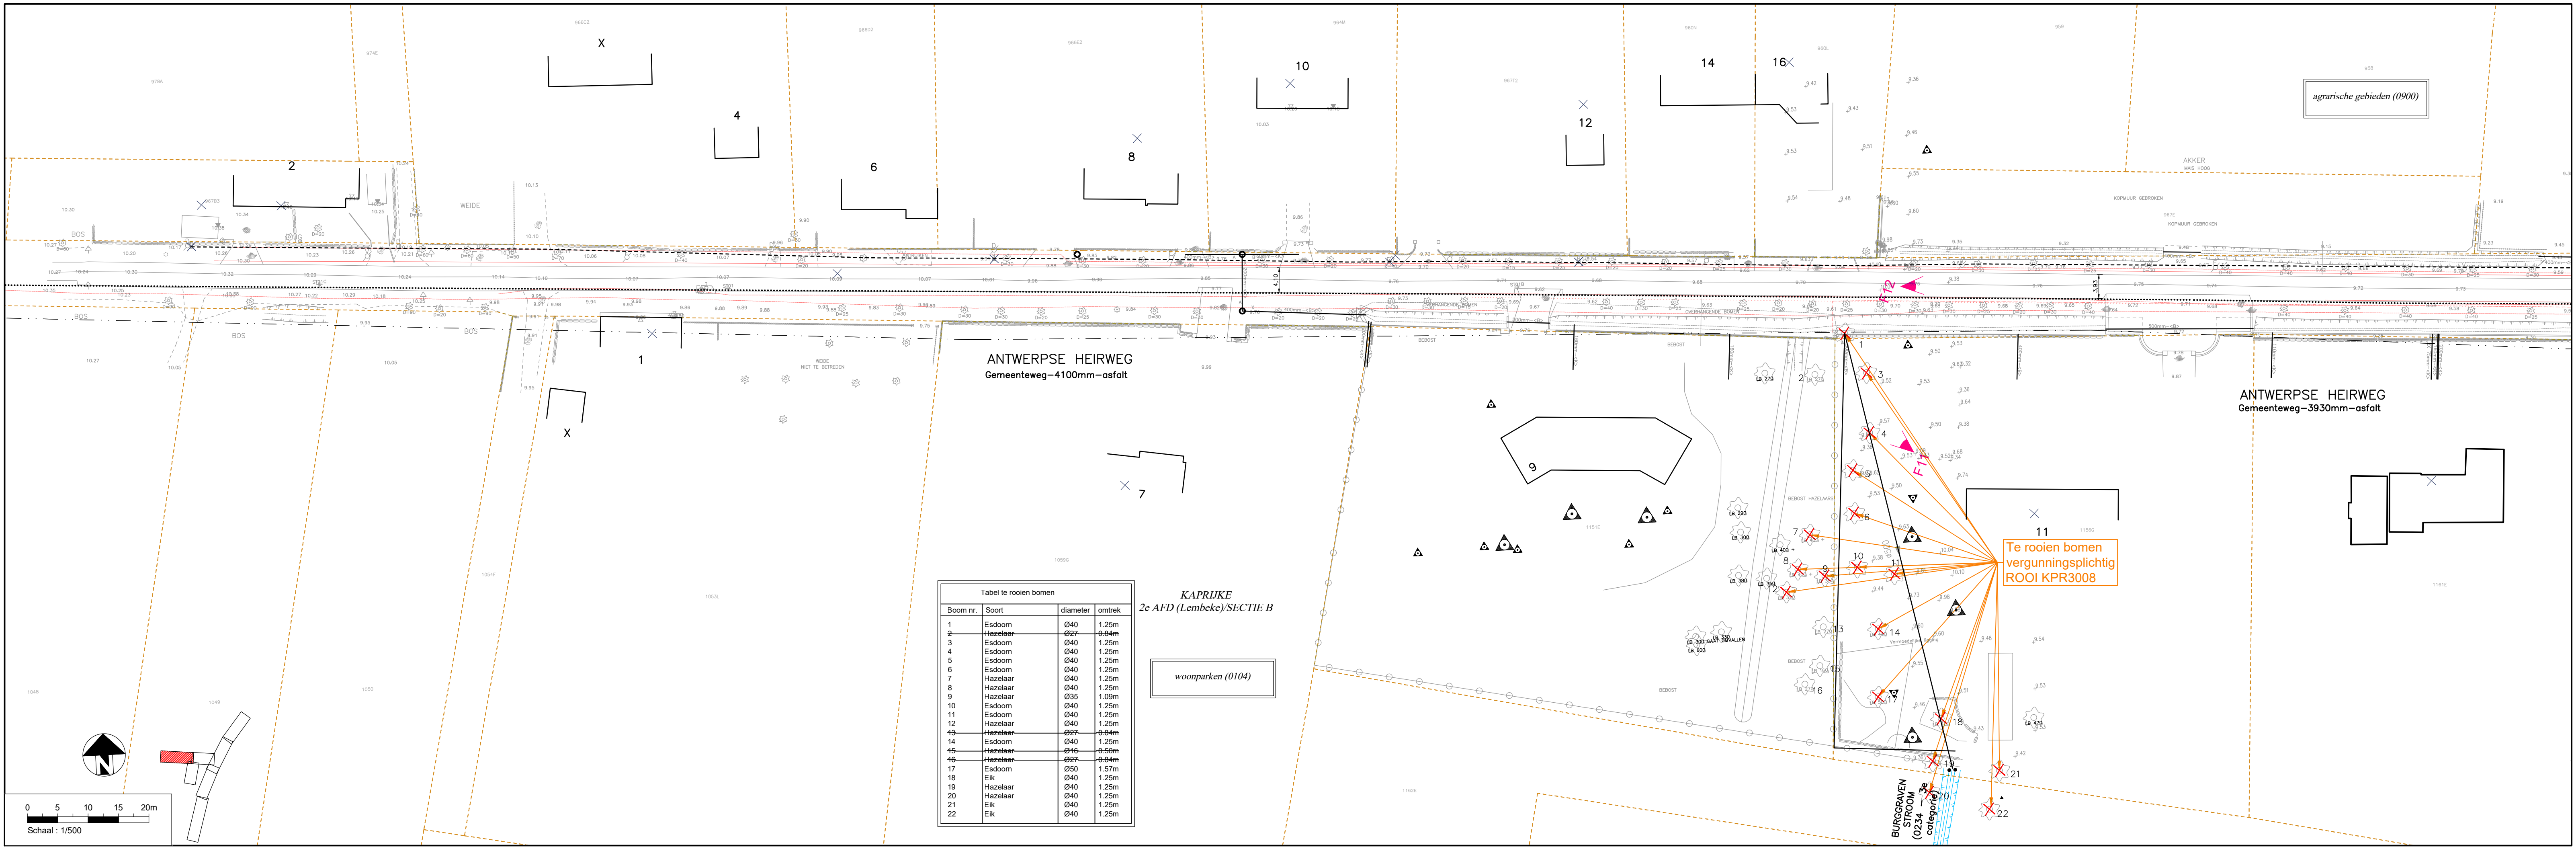


Tabel te rooien bomen			
Boom nr.	Soort	diameter	omtrek
1	Esdoorn	Ø40	1,25m
2	Hazelaar	Ø27	0,84m
3	Esdoorn	Ø40	1,25m
4	Esdoorn	Ø40	1,25m
5	Esdoorn	Ø40	1,25m
6	Esdoorn	Ø40	1,25m
7	Hazelaar	Ø40	1,25m
8	Hazelaar	Ø40	1,25m
9	Hazelaar	Ø35	1,09m
10	Esdoorn	Ø40	1,25m
11	Esdoorn	Ø40	1,25m
12	Hazelaar	Ø40	1,25m
13	Hazelaar	Ø27	0,84m
14	Esdoorn	Ø40	1,25m
15	Hazelaar	Ø16	0,50m
16	Hazelaar	Ø27	0,84m
17	Esdoorn	Ø50	1,57m
18	Eik	Ø40	1,25m
19	Hazelaar	Ø40	1,25m
20	Hazelaar	Ø40	1,25m
21	Eik	Ø40	1,25m
22	Eik	Ø40	1,25m

KAPRIJKE
2e AFD (Lembeke)/SECTIE B

woonparken (0104)

ANTWERPSE HEIRWEG
Gemeenteweg—4100mm—asfalt

ANTWERPSE HEIRWEG
Gemeenteweg—3930mm—asfalt

Te rooien bomen
vergunningsplichtig
ROOI KPR3008