


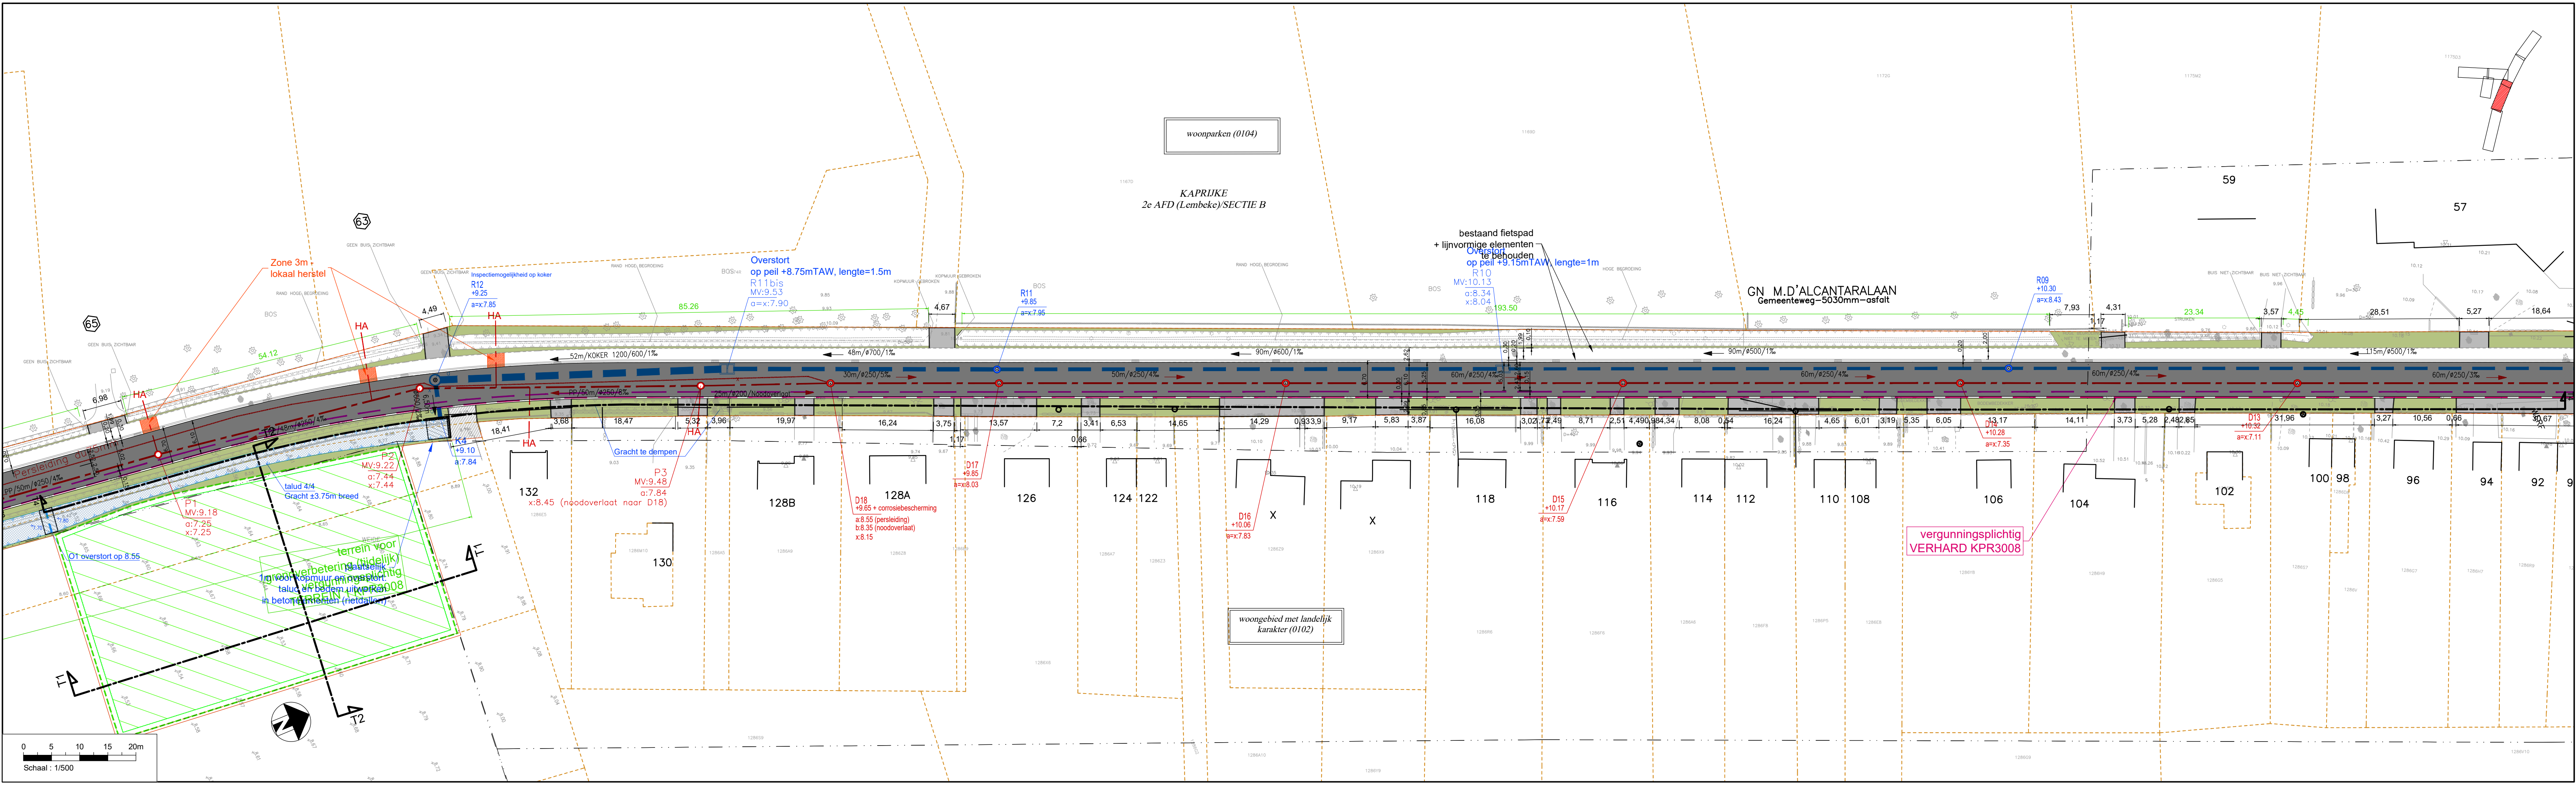

0 5 10 15 20m
Schaal : 1/500