


Perceelnr: 11816C0340/00P000

Noorderlaan

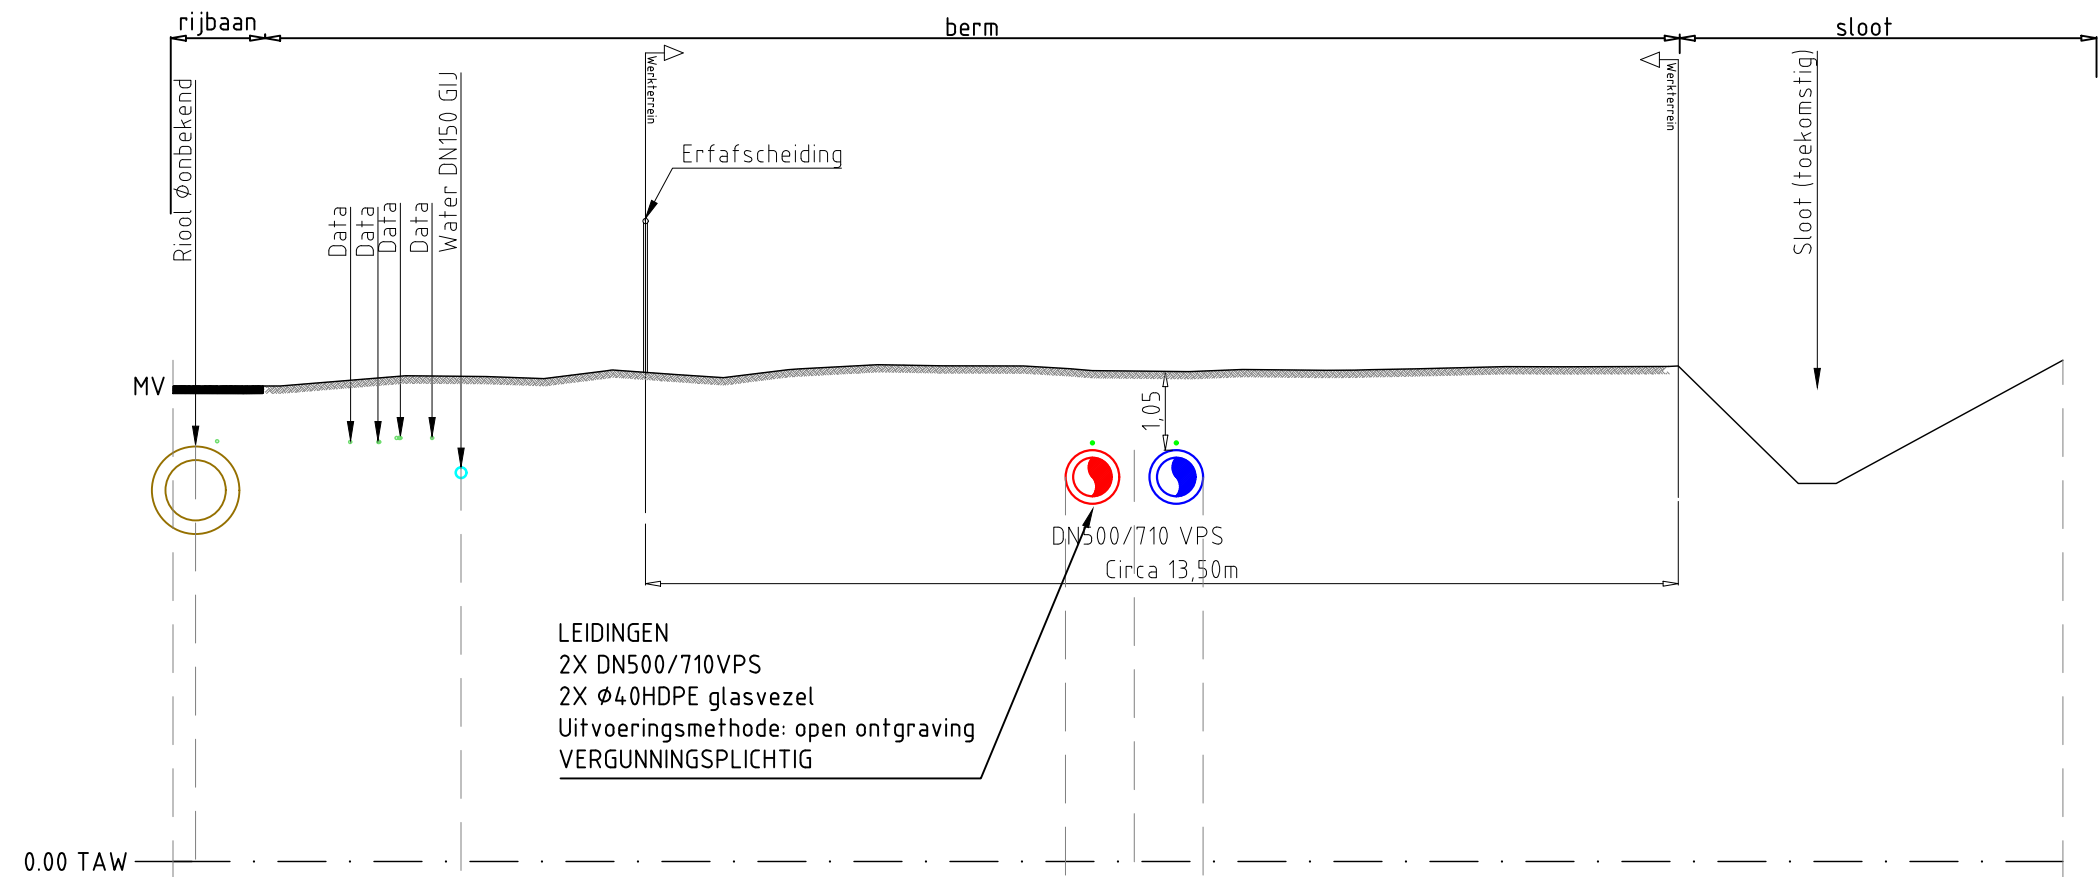

LEIDINGEN  
2X DN500/710VPS  
2X ø40HDPE glasvezel  
Uitvoeringsmethode: open ontgraving  
VERGUNNINGSPLICHTIG

Horizontale afstand	0.00	0.30	3.81	11.81	12.72	13.63
Terreinhoogte	6.29	6.29	6.42		6.49	
Diepteligging (TAW)		5.49	5.22		5.44	
Dekking leiding		0.80	1.20		1.05	