





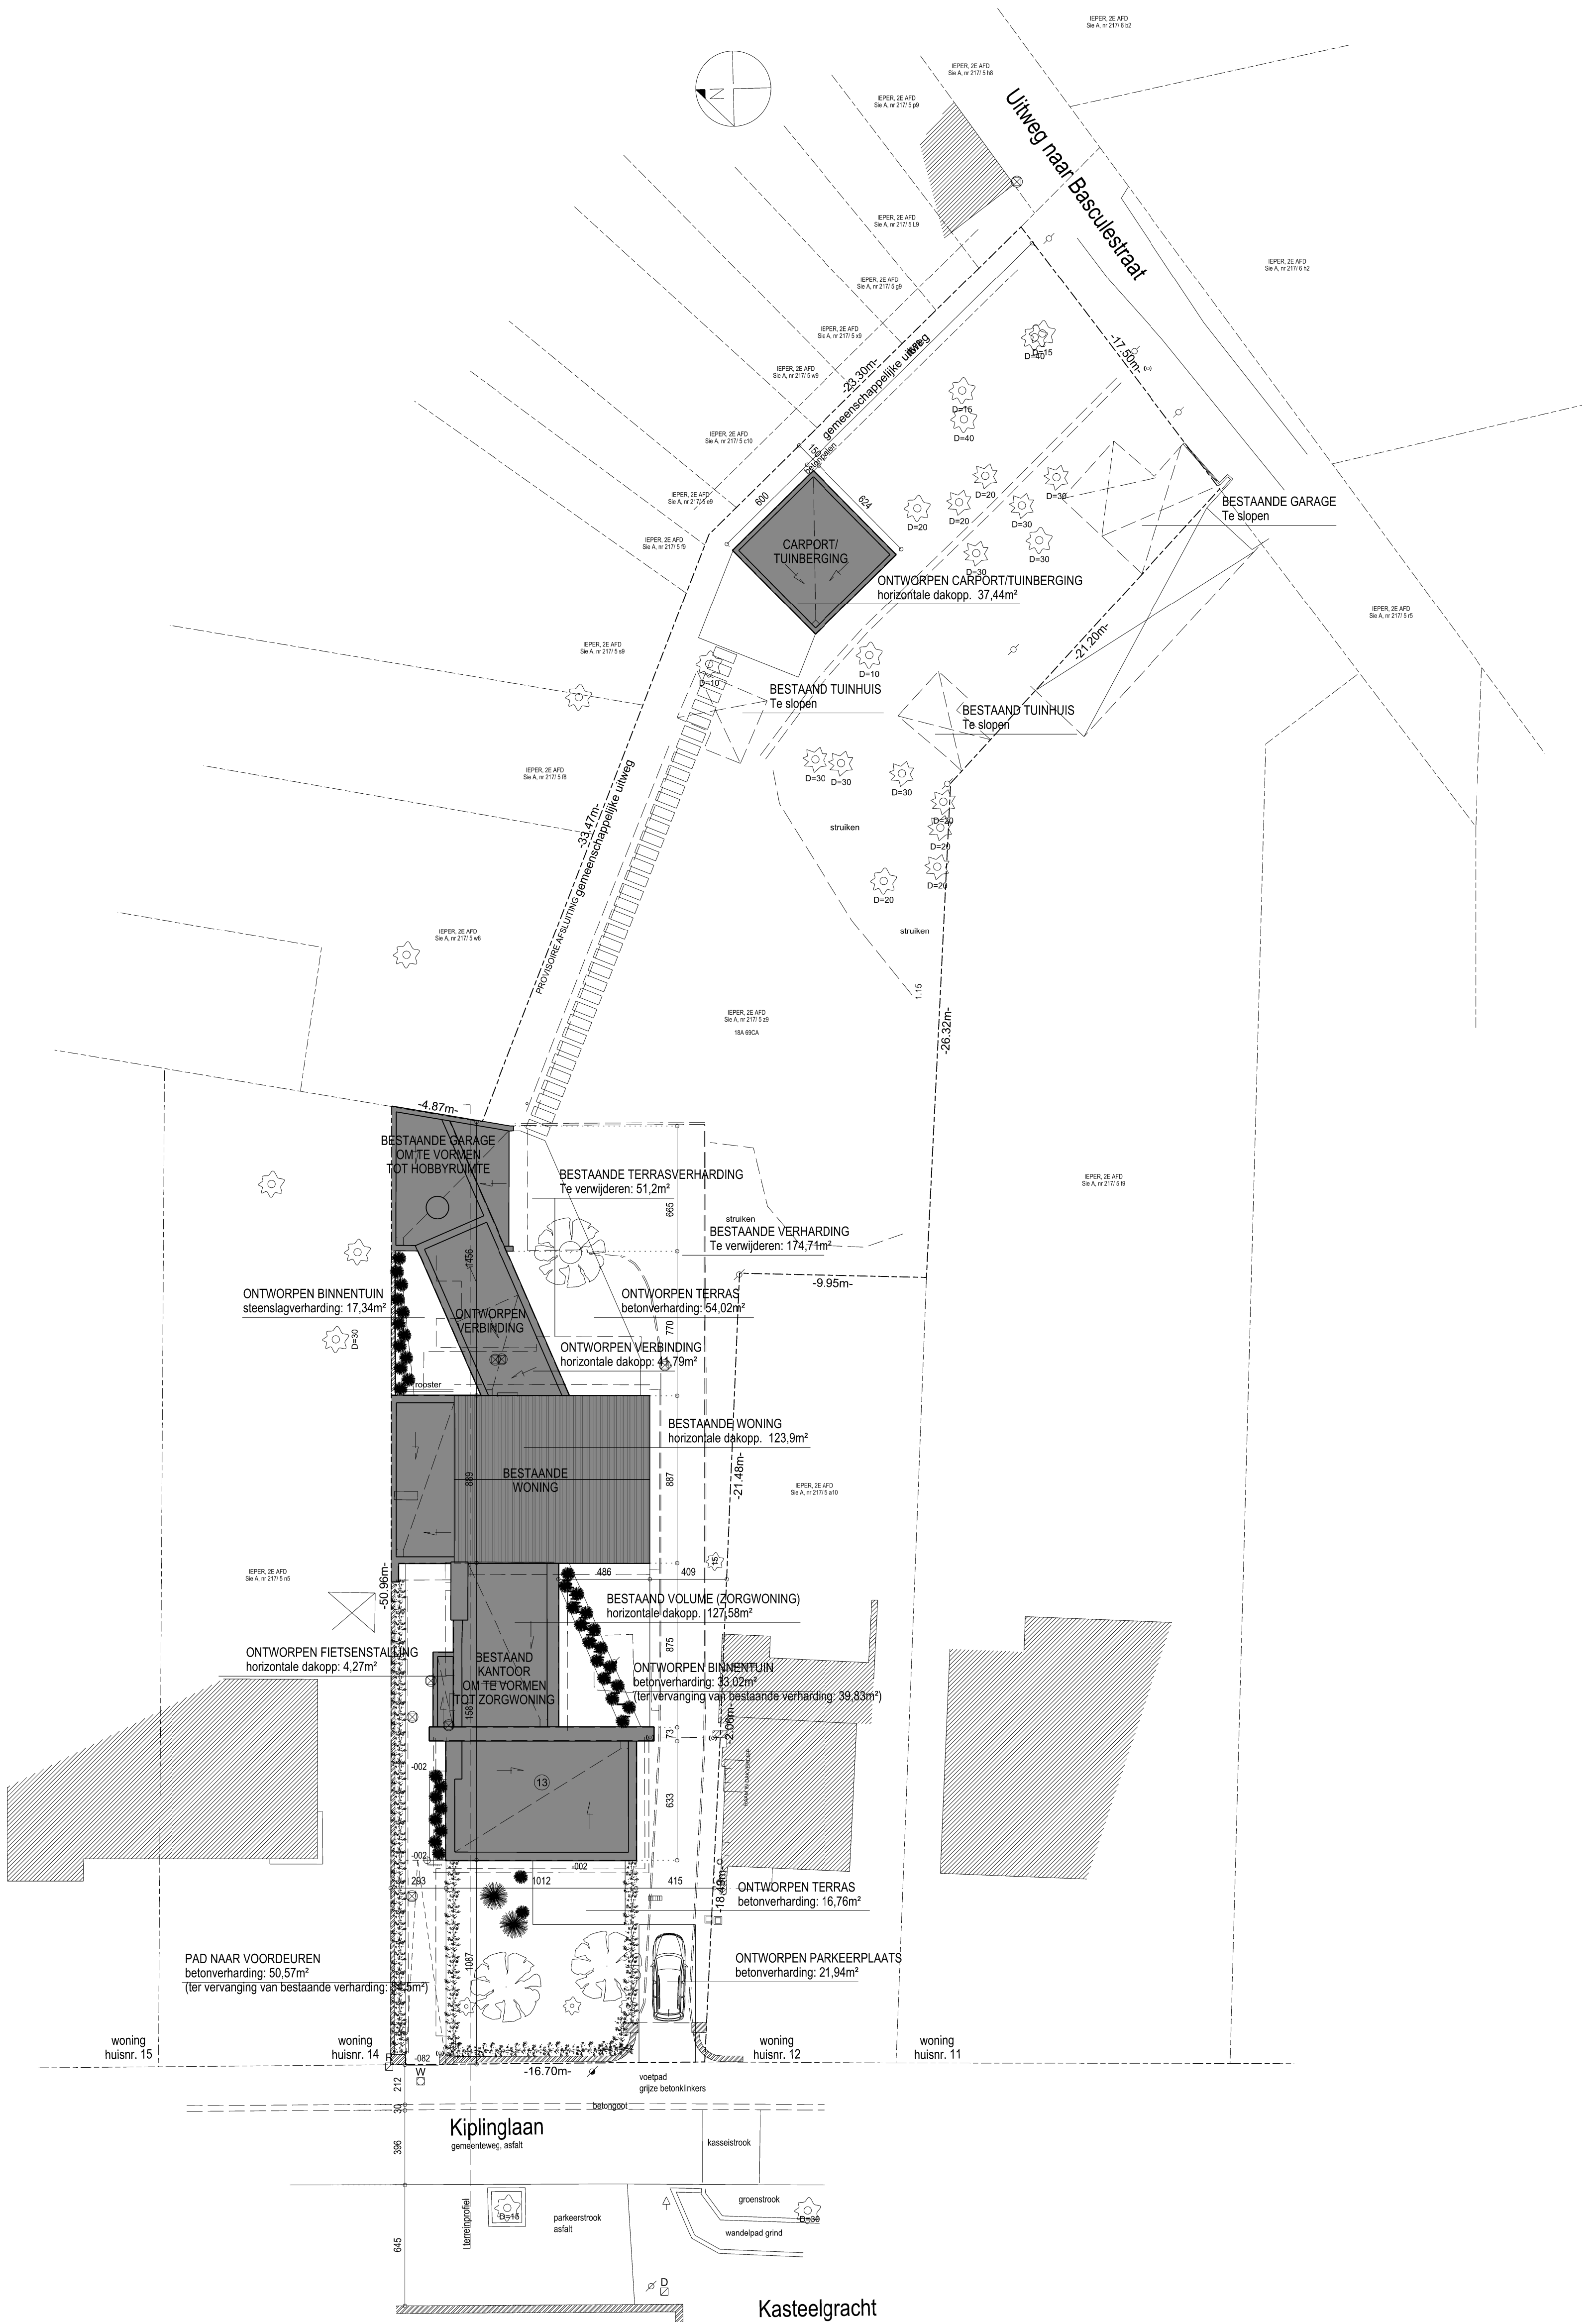

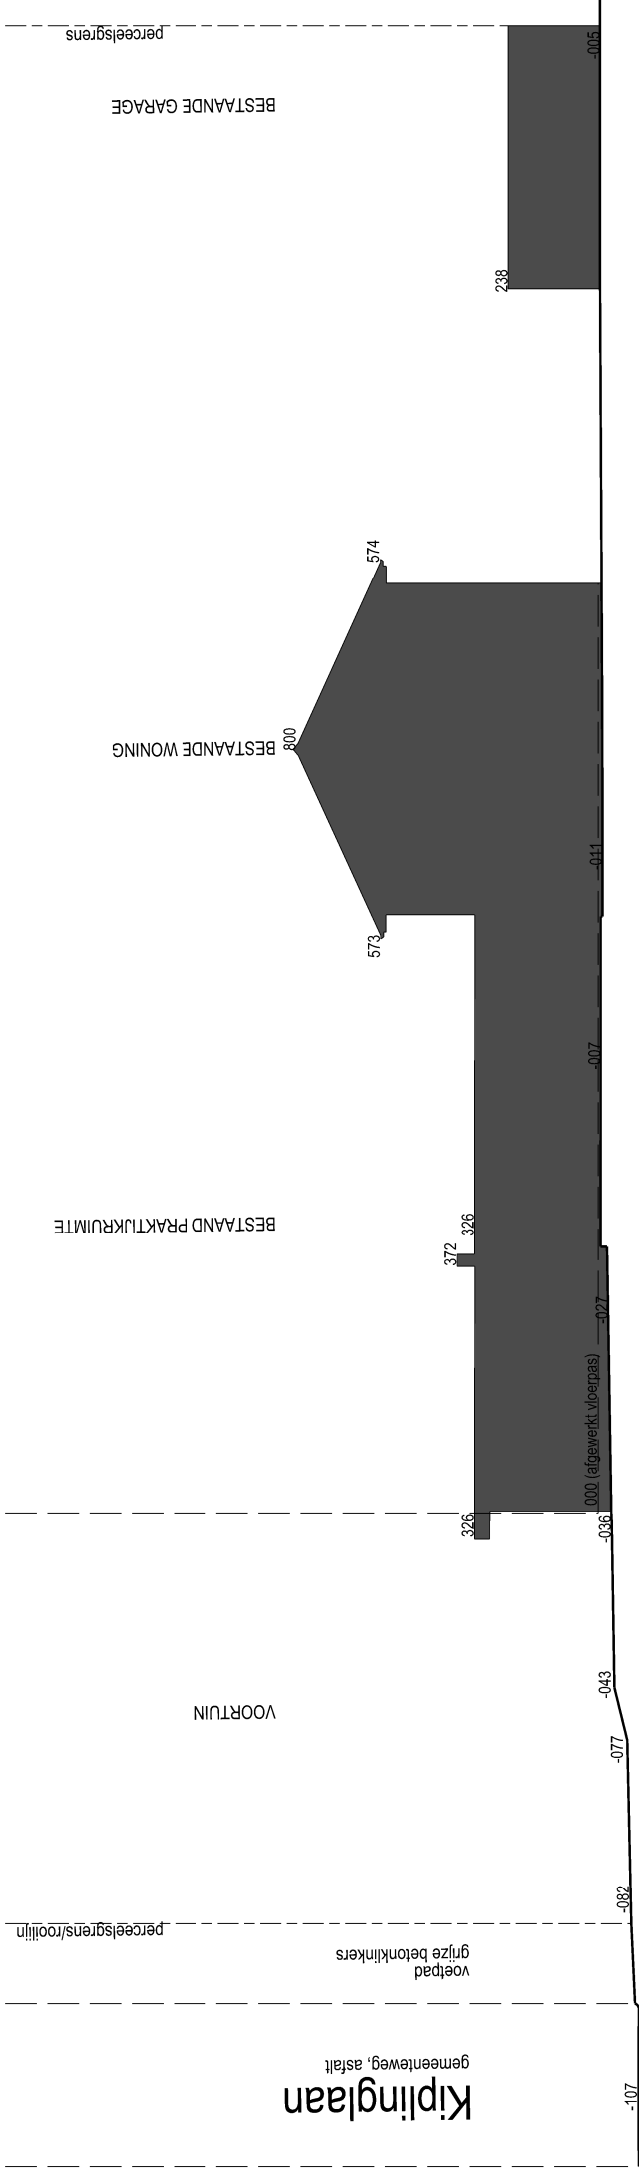

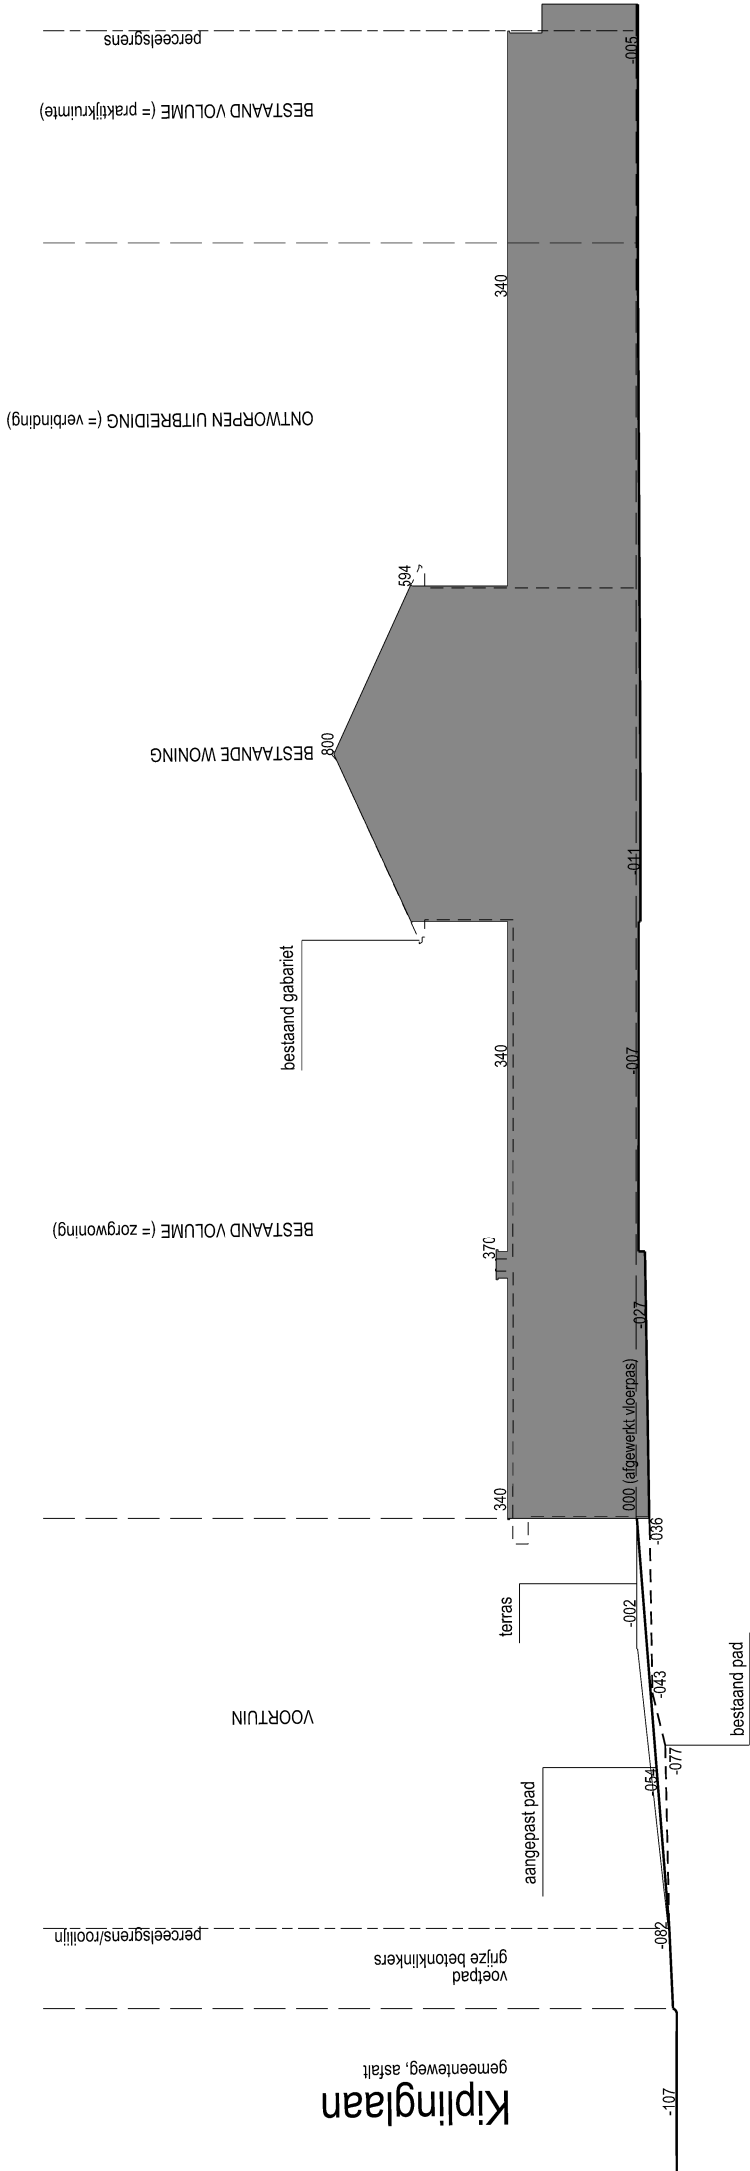

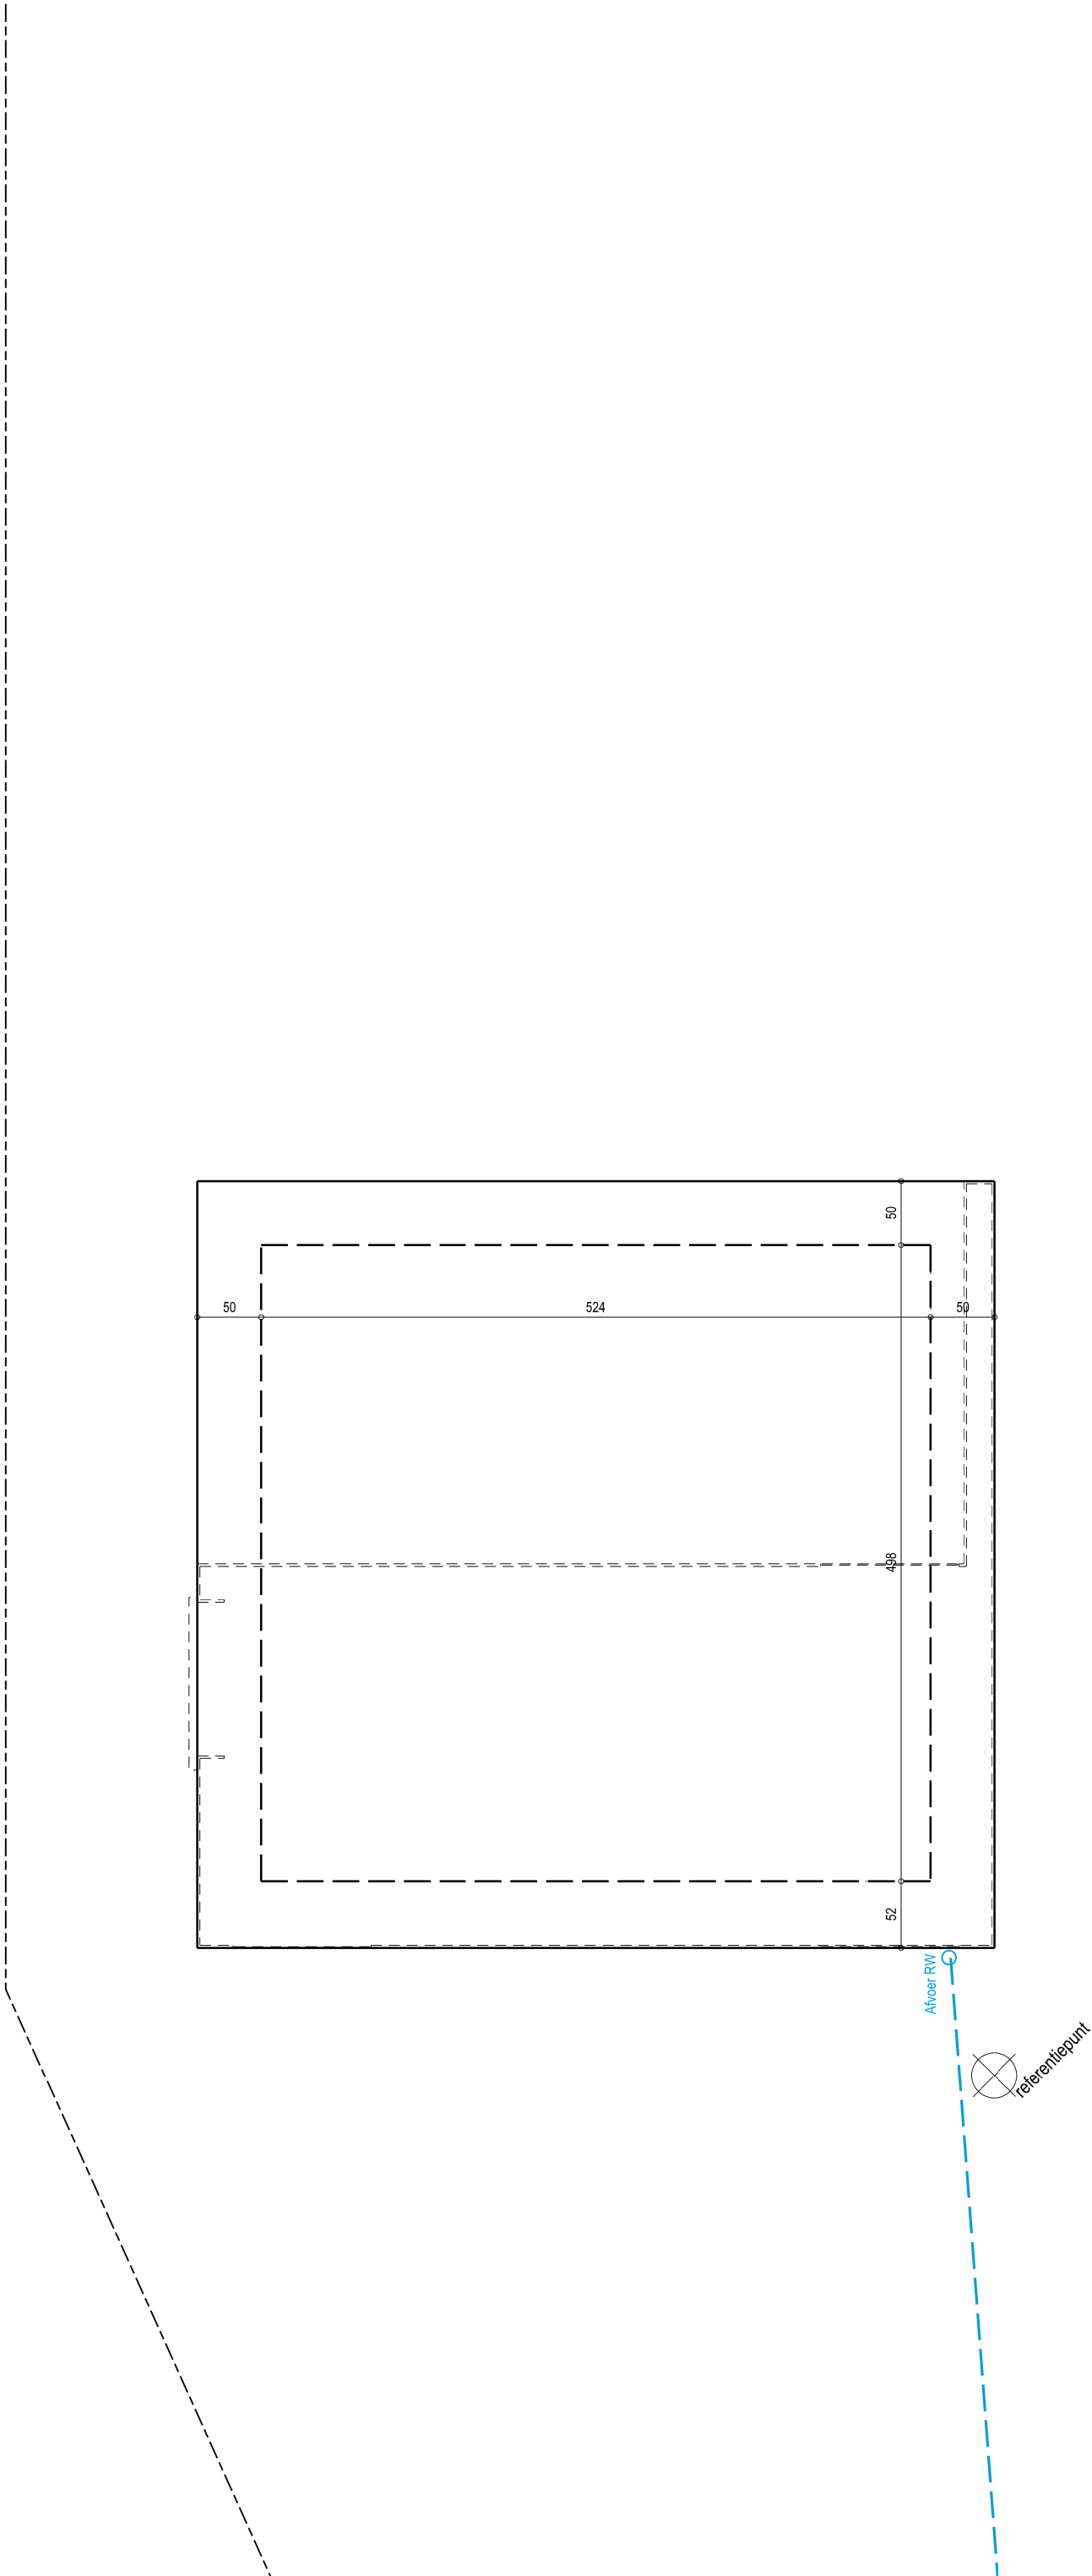

FUNDERING CARPORT/TUINBERGING

