


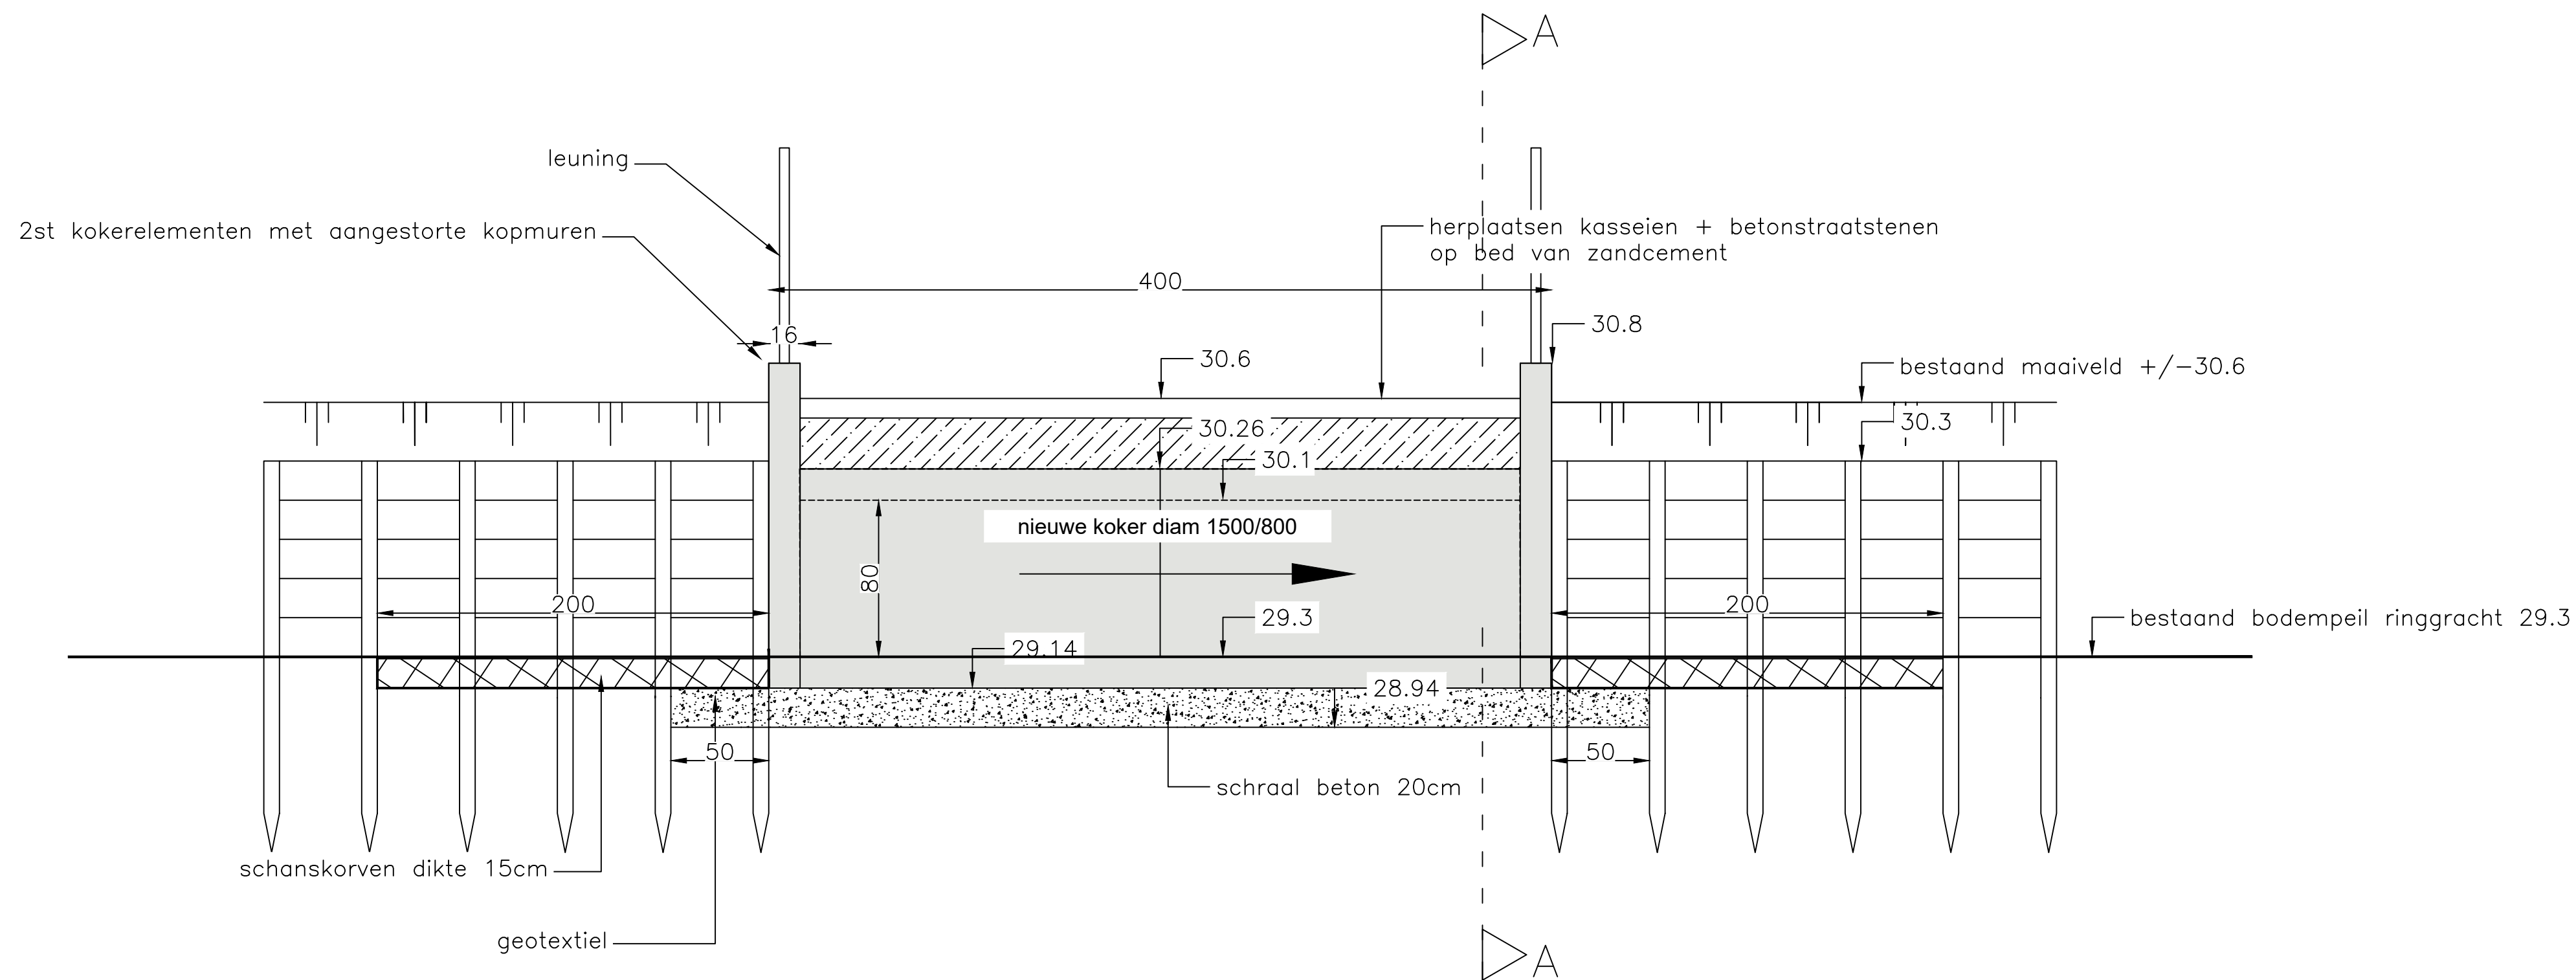

SNEDE A - A

