
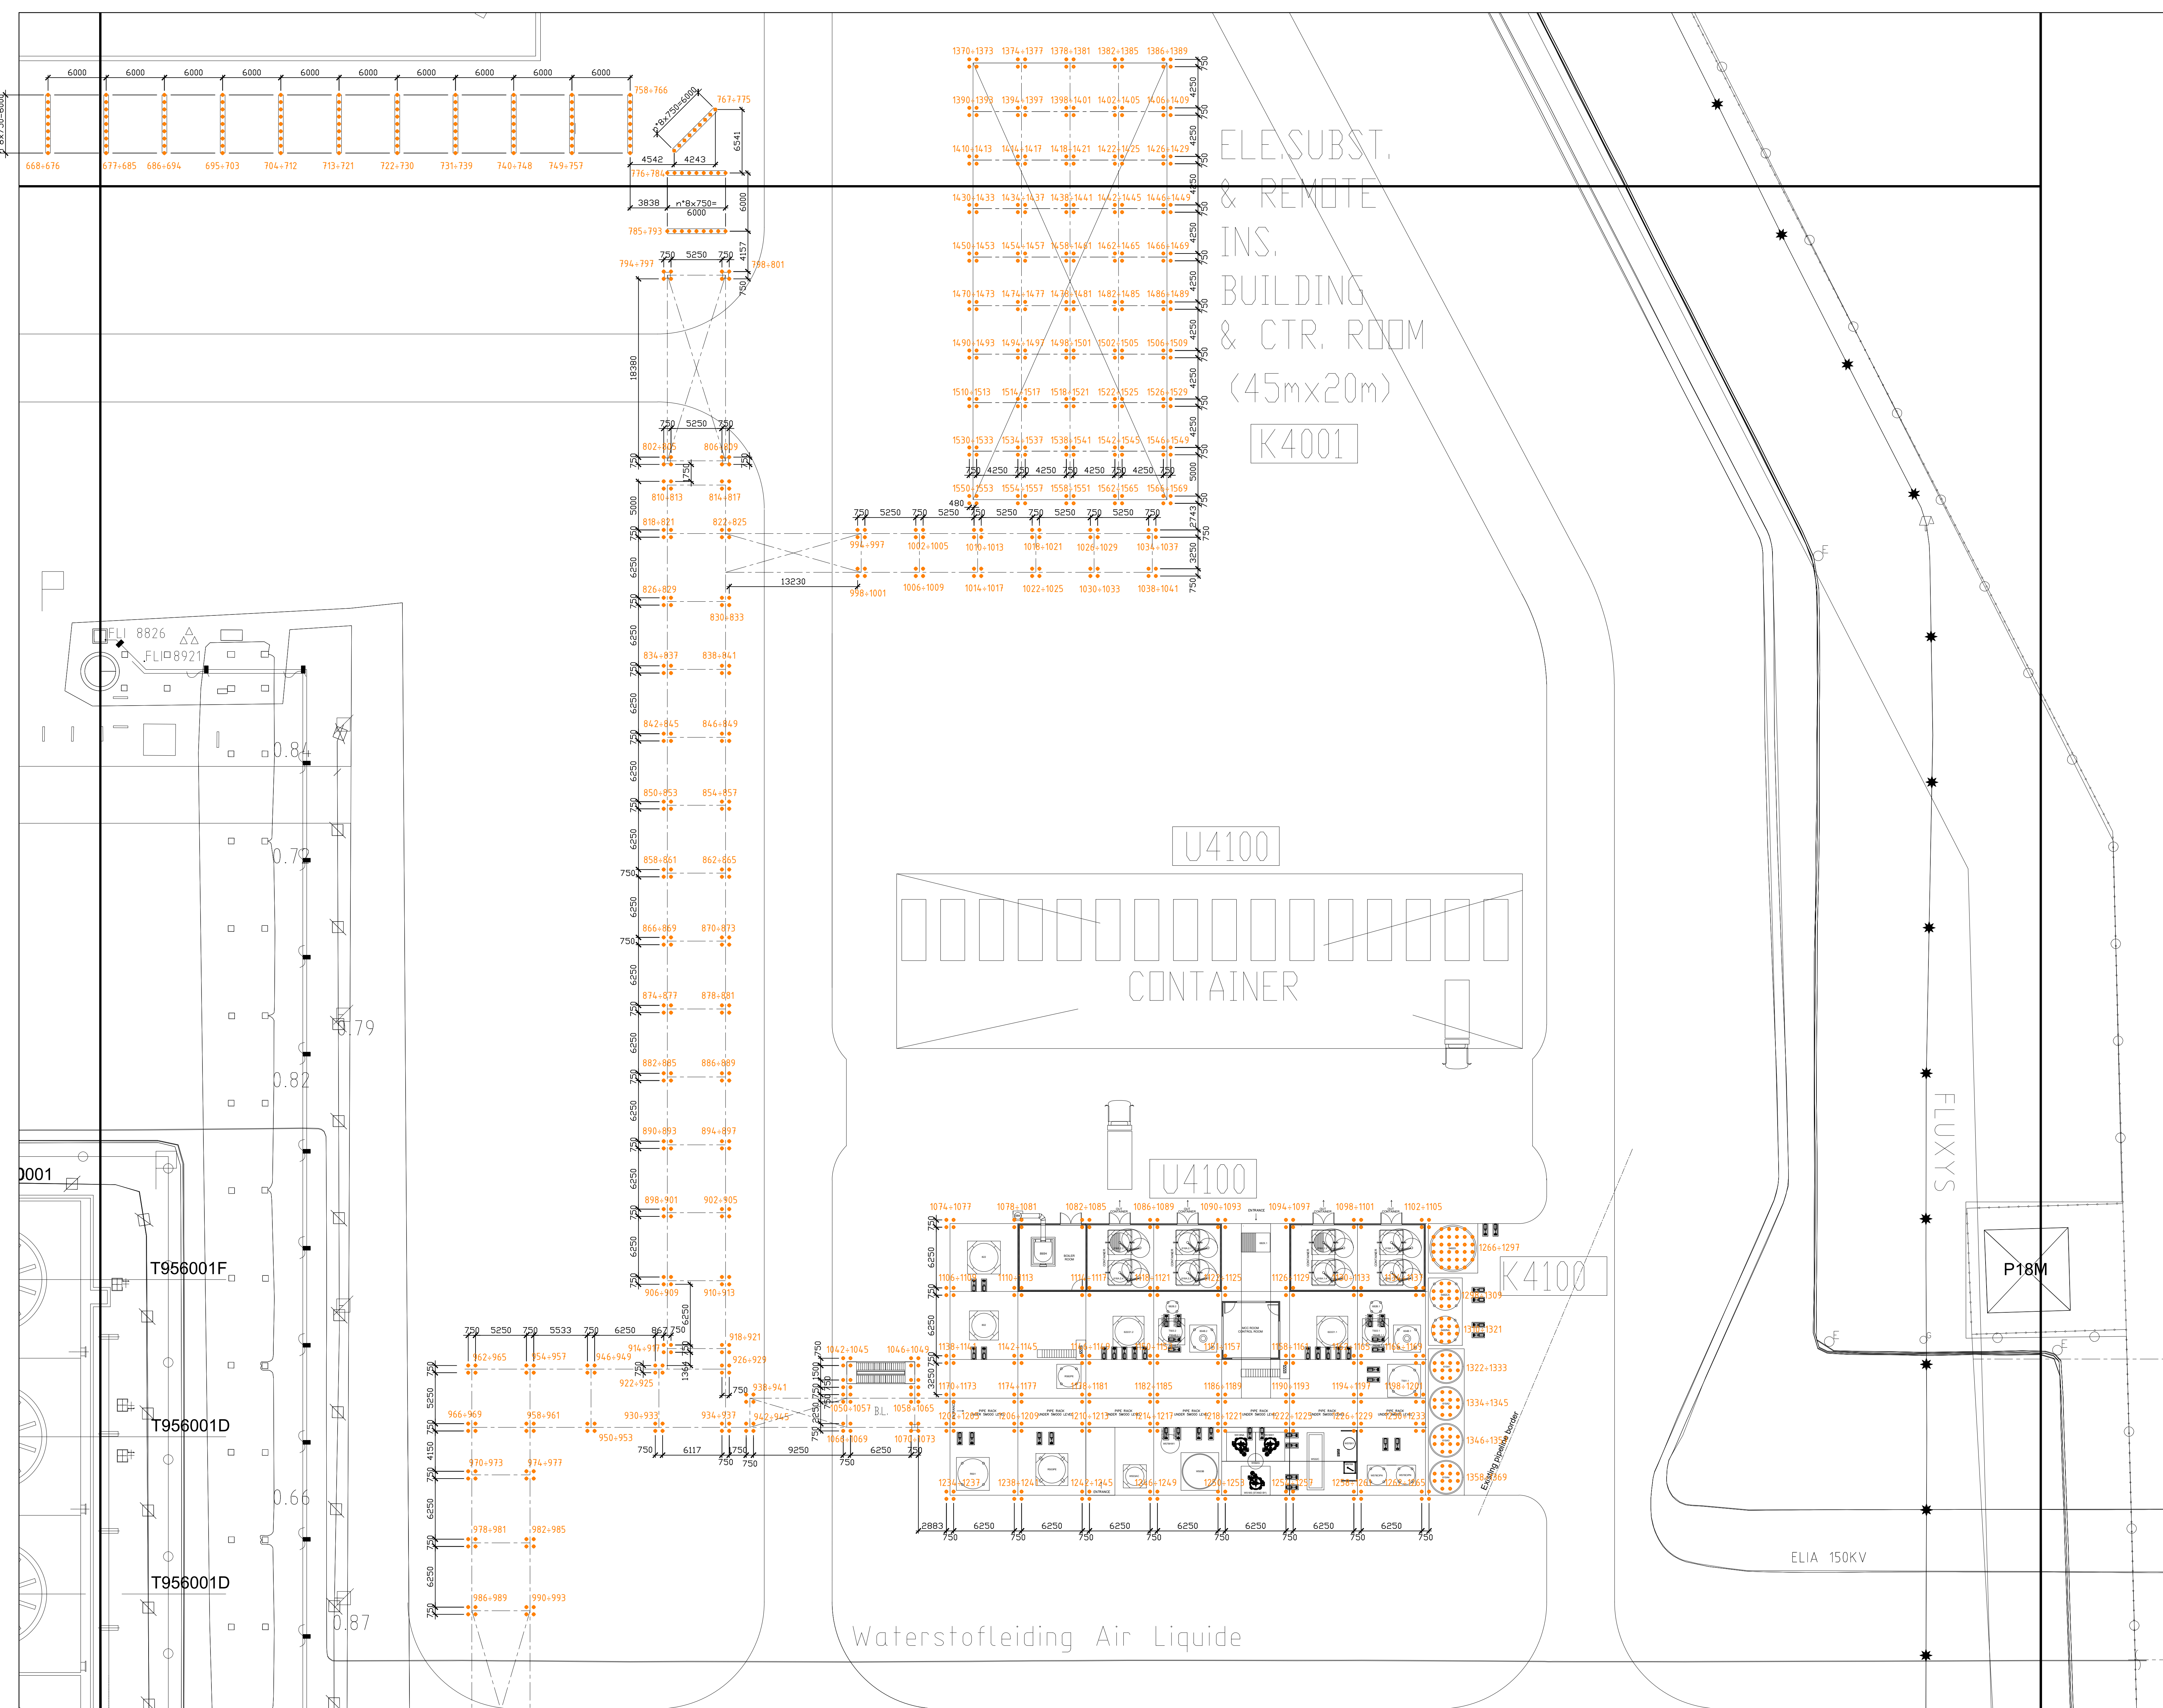


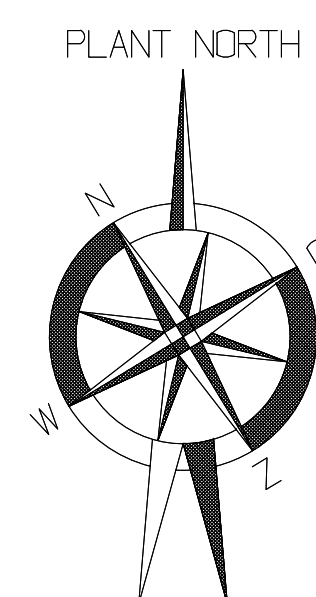

REFERENCE DRAWINGS

DRAWING NR.	DESCRIPTION
BD1242A-0000-01-001	GENERAL PLOT PLAN

GENERAL NOTES

-

LEGEND

EXISTING ELEMENT

NEW PILE Ø250

KEY PLAN

F01	FINAL ISSUE	27-02-23	A.C.	A.P.	
C00	FIRST ISSUE FOR COMMENTS	22-12-22	FP	AP	EG
REV	DESCRIPTION	DATE	BY	CHKD	APP.

REVISION

wood.

KALLO BIO-HYDROPROCESSING UNIT
FEASIBILITY STUDY

PILING PLAN PTU AREA
UNIT 4100

APPROVED FOR CONSTRUCTION
DWG. REV — DATE —
SIGNATURE
PLANT LOCATION
KALLO - Belgium
CONTRACT N°
1-BD-1242A
SCALE
1:200
WOOD DWG.N°
BD1242A-110-42-001
SHEET 1 OF 1
REV.
F01

STRUCTURE ID	PILE DIA	PILE NUMBER	PILE CUT OF ELEVATION	COMPRESSION PILE CAPACITY (kN) (in accordance with SRPS EN 1997-1, Design Approach-2)
PIPEWAY FOUNDATION	250Ø	668to 793	EL	-
PIPERACK	250Ø	794 to 1041	EL	-
FOUNDATION FOR STRUCTURES UNIT 4100	250Ø	1042 to 1265	EL	-
FOUNDATION FOR K4100	250Ø	1266 to 1369	EL	-
FOUNDATION FOR K4001 (SS/RI/B)	250Ø	1370 to 1569	EL	-